



FHWA REGION NO.	STATE	PROJECT NO.	FISCAL YEAR	SHEET NO.	TOTAL SHEETS
7	KANSAS	87-N-0223-01	2002	46	56


0+445.781

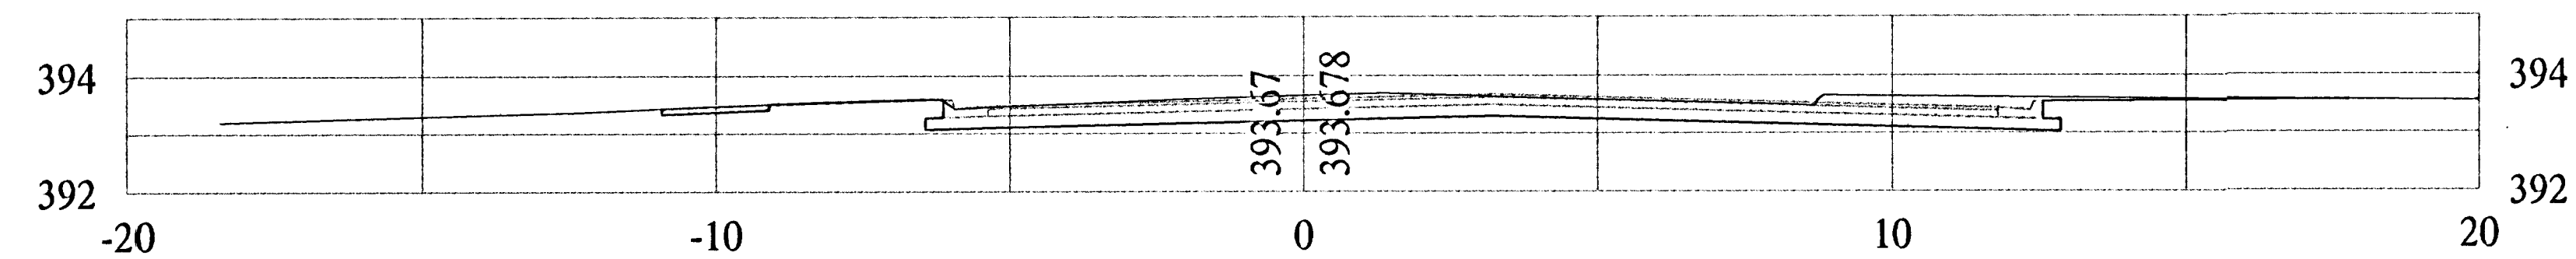


0+443.282

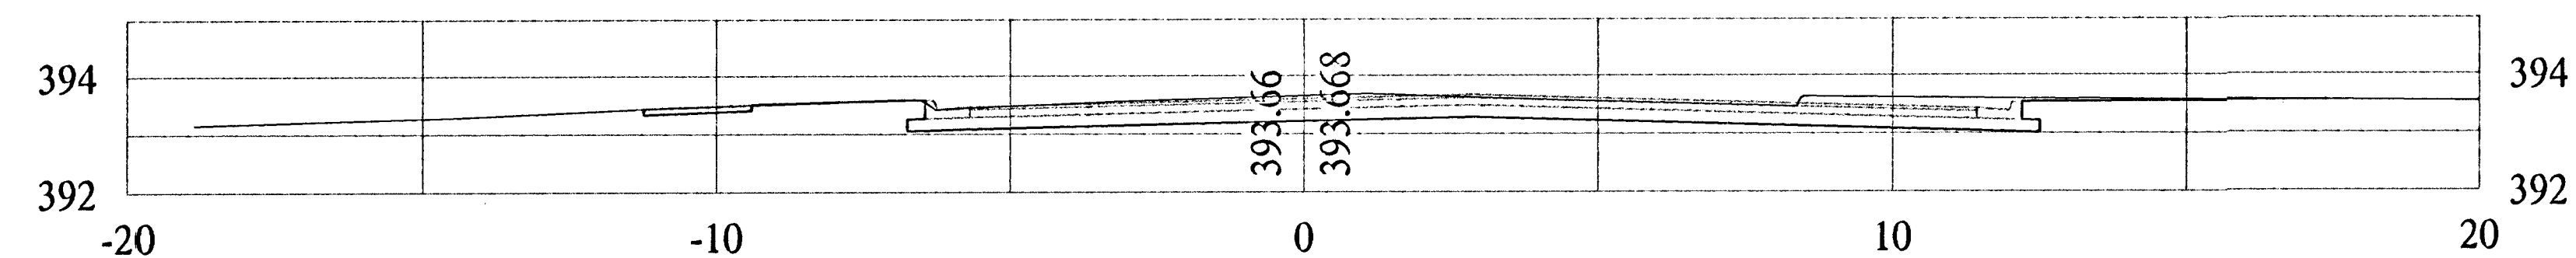


0+440

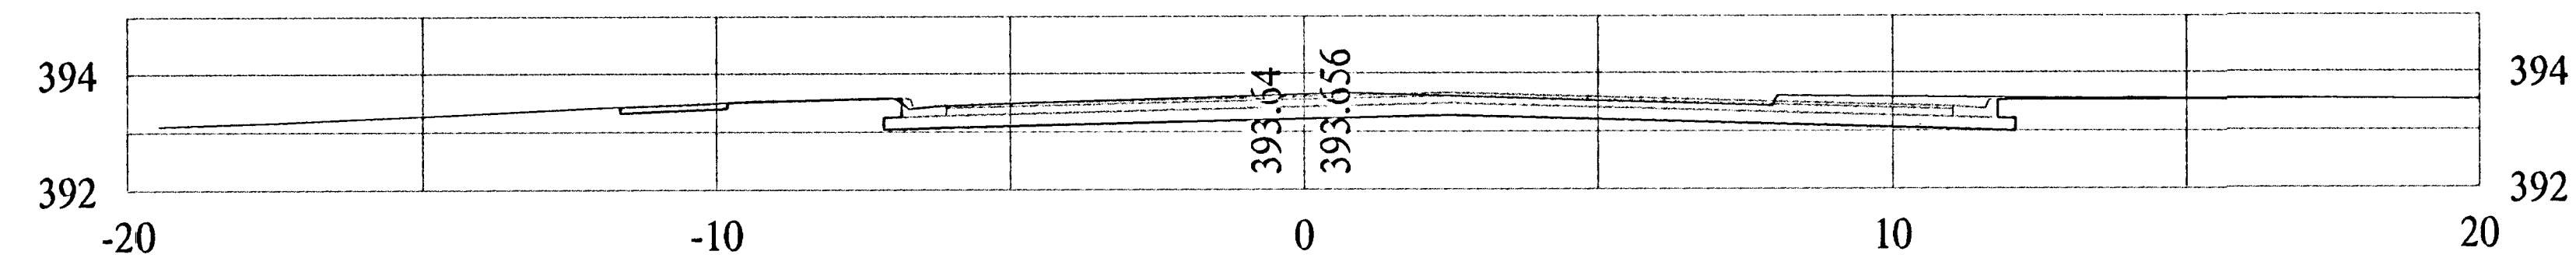


0+430

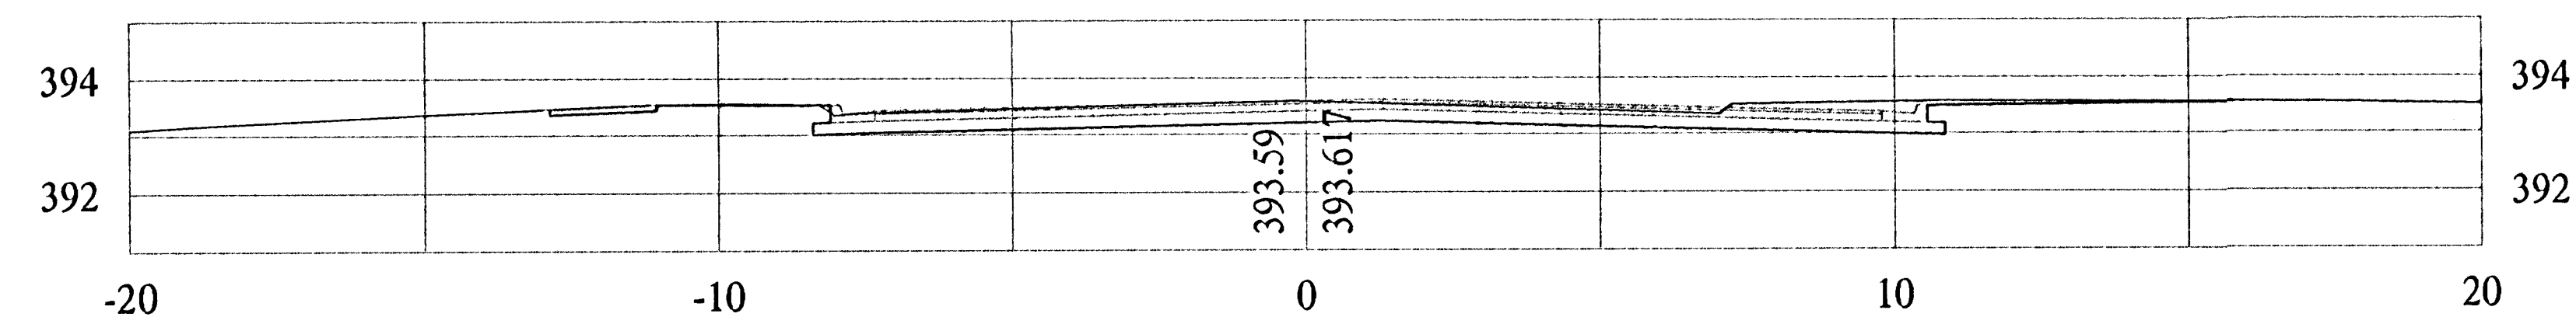

0+420

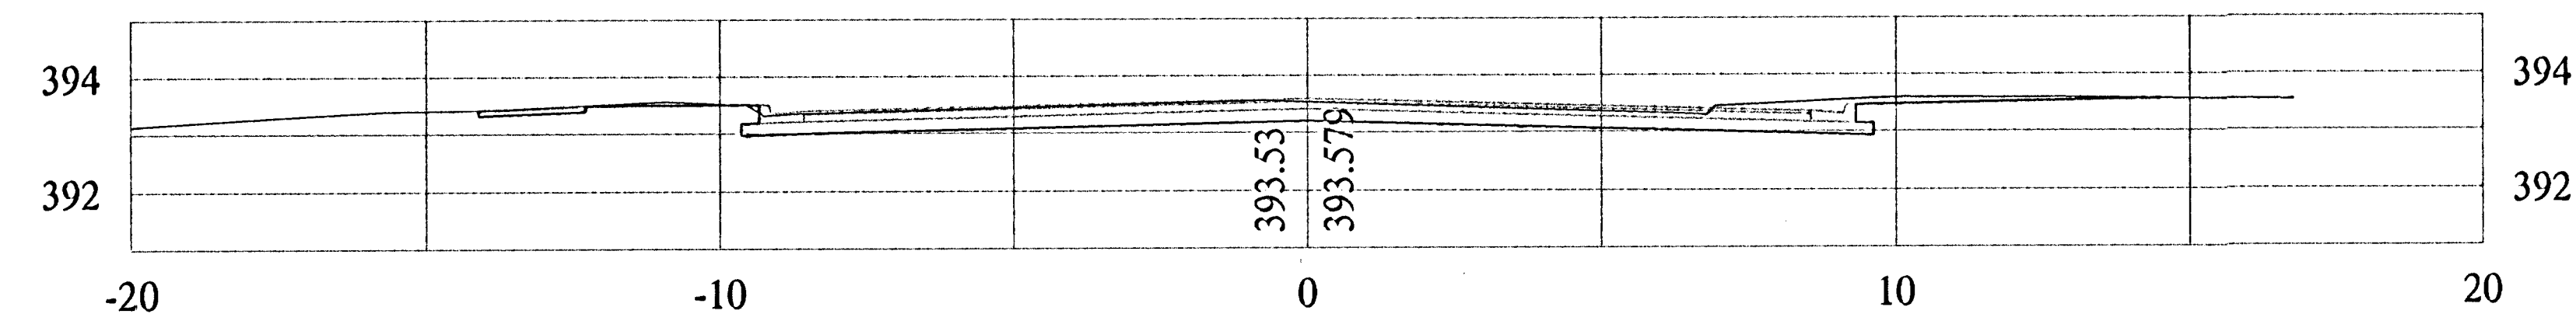

0+412.329

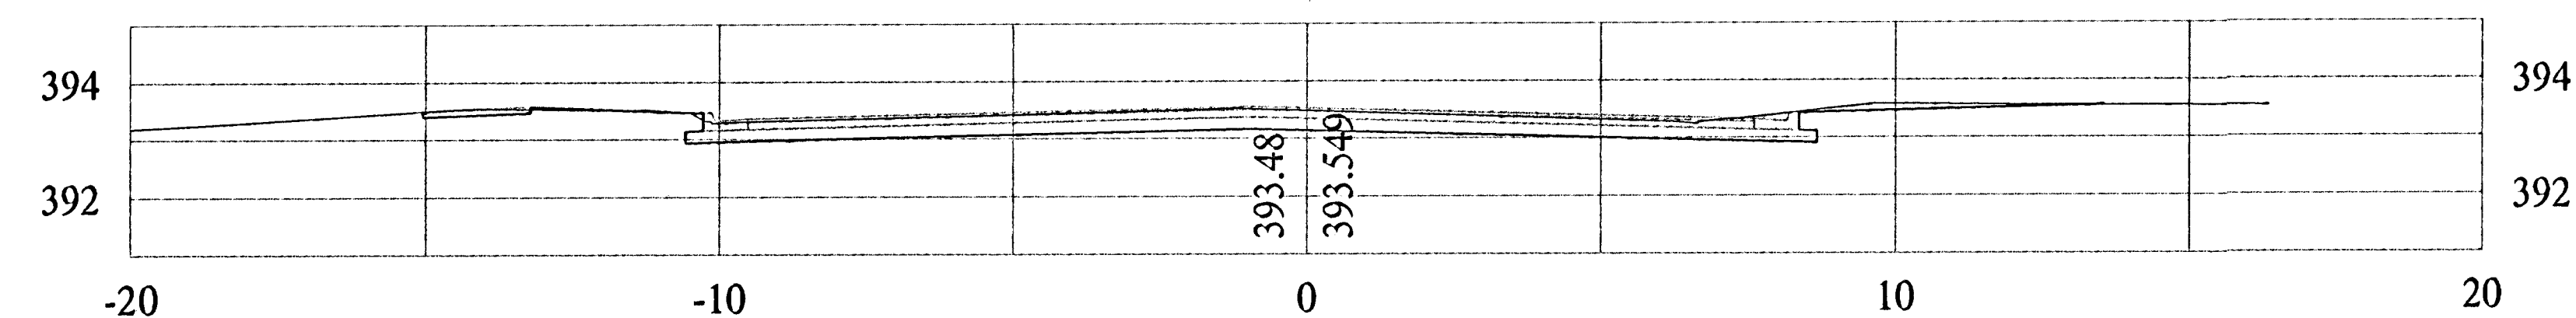

PROJECT NUMBER 472-83781		SHEET NAME Xsec 02		ENGINEERING DIRECTORY F:\HarryMcLean\Earth	
DESIGN JFB	DRAWN KWR	APPROVED JFB	DATE Aug 2003	SCALE 1:100 SI	BAUGHMAN NO 01-03-B943

CAPITAL IMPROVEMENT PROJECT CROSS SECTIONS BASELINE 'A' McLEAN HARRY & McLEAN INTERSECTION IMPROVEMENTS	
--	--

BAUGHMAN COMPANY, P.A. ENGINEERING, SURVEYING, & PLANNING 316-262-7271 • 315 ELLIS • WICHITA, KANSAS 67211		SHEET 46 OF 56
--	--	-------------------------