



FHWA REGION NO.	STATE	PROJECT NO.	FISCAL YEAR	SHEET NO.	TOTAL SHEETS
7	KANSAS	87-N-0223-01	2002	47	56


0+467.435

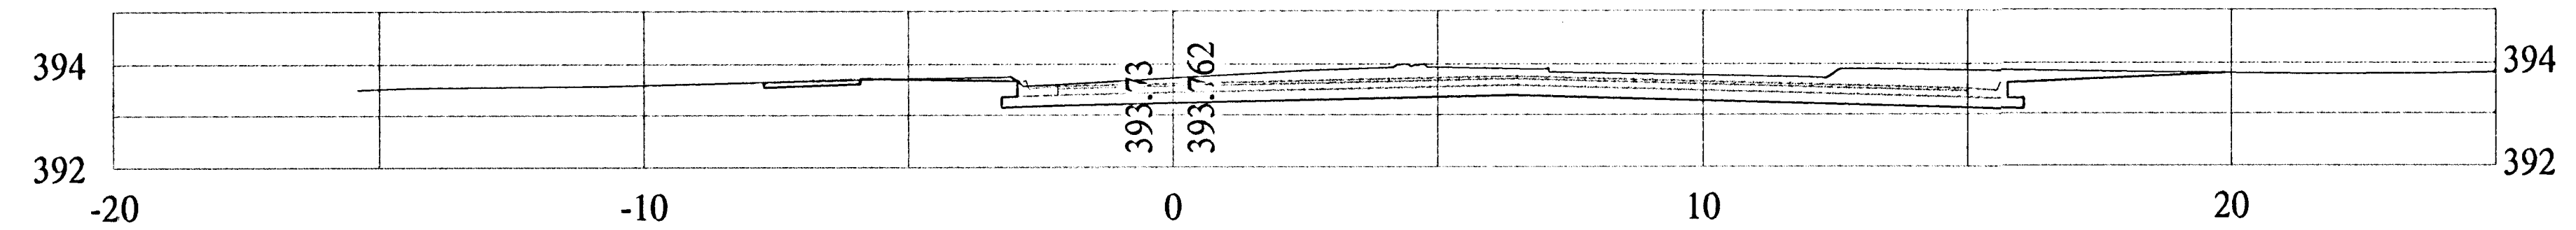


0+460

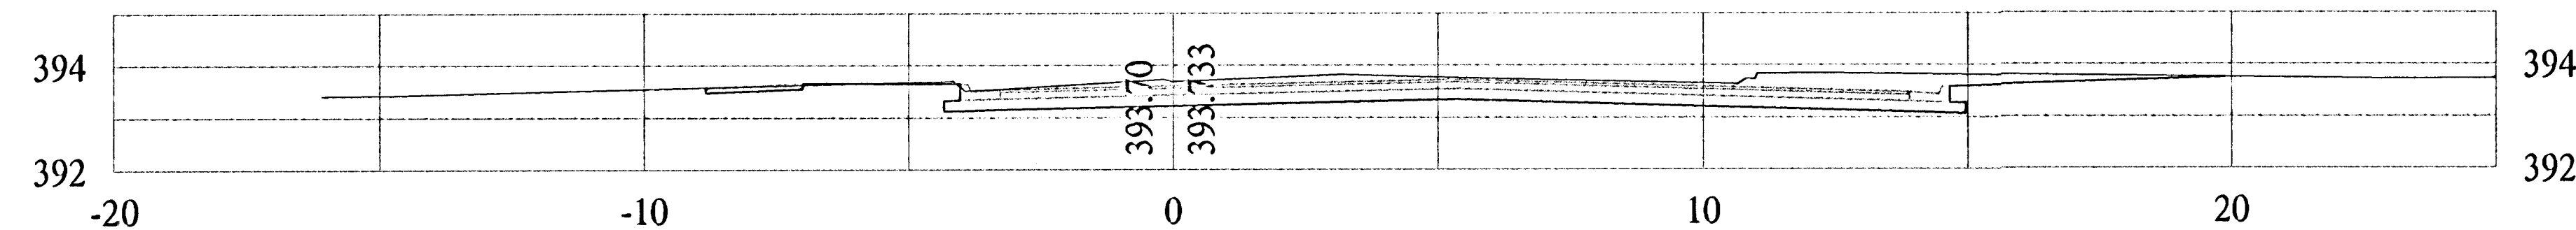


0+451.821

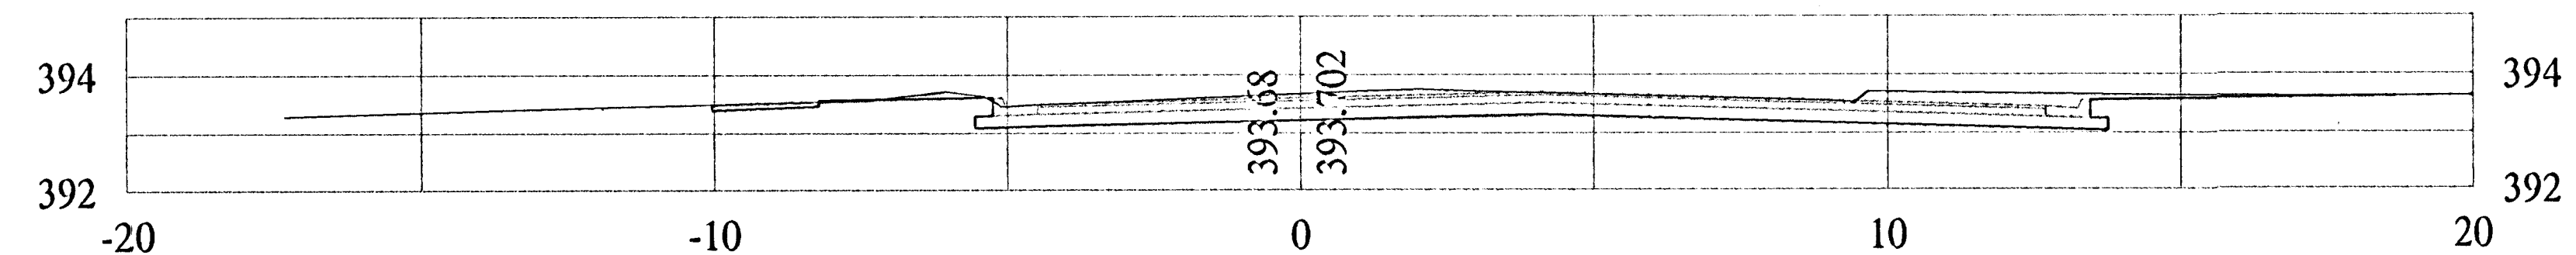

0+450

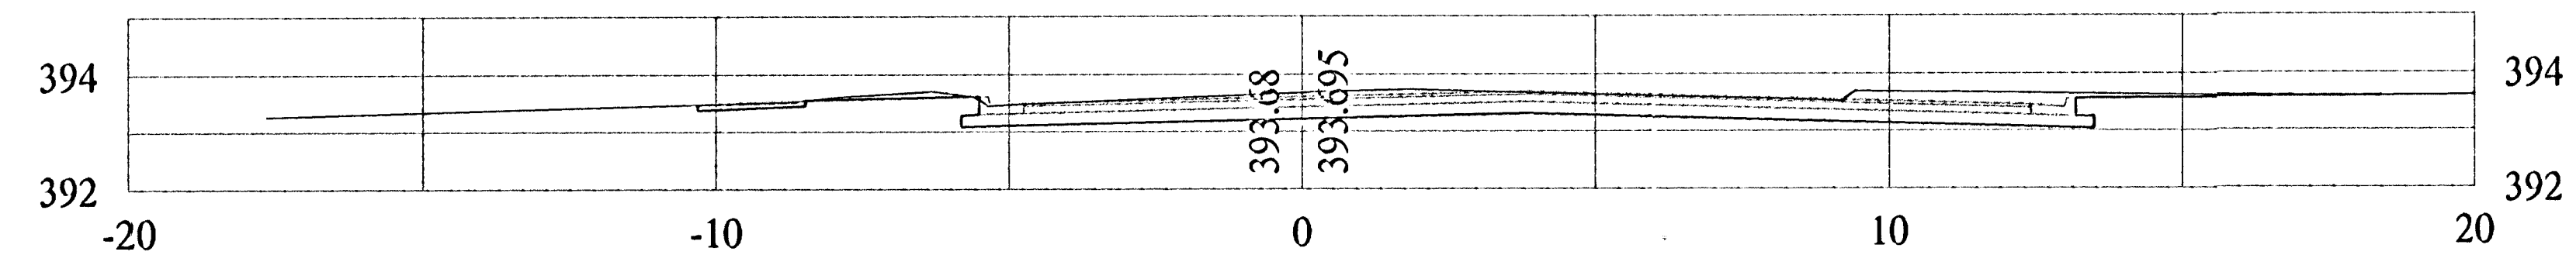

0+449.110

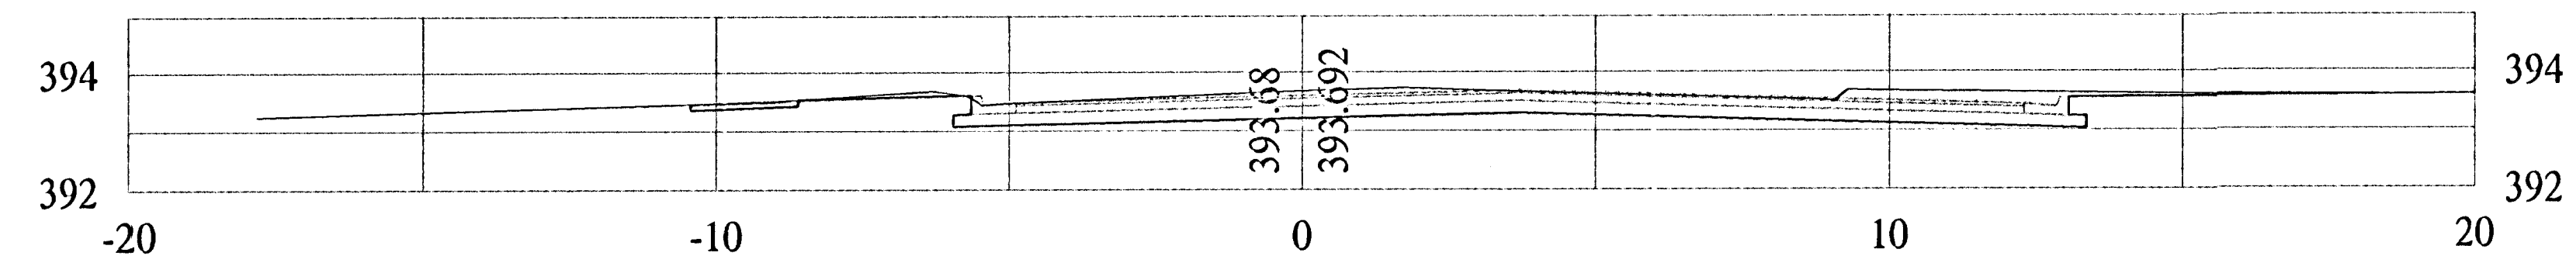

PROJECT NUMBER 472-83781		SHEET NAME Xsec 03		ENGINEERING DIRECTORY F:\HarryMcLean\Barth	
DESIGN JFB	DRAWN KWR	APPROVED JFB	DATE Aug 2003	SCALE 1:100 SI	BAUGHMAN NO 01-03-E943

CAPITAL IMPROVEMENT PROJECT CROSS SECTIONS BASELINE 'A' McLEAN HARRY & McLEAN INTERSECTION IMPROVEMENTS	
--	--

BAUGHMAN COMPANY, P.A. ENGINEERING, SURVEYING, & PLANNING 318-262-7271 • 315 ELLIS • WICHITA, KANSAS 67211	SHEET 47 OF 56