



F.H.W.A. REGION NO.	STATE	PROJECT NO.	YEAR	SHEET NO.	TOTAL SHEETS
7	KANSAS	87 N-0230-01	2003	3	73

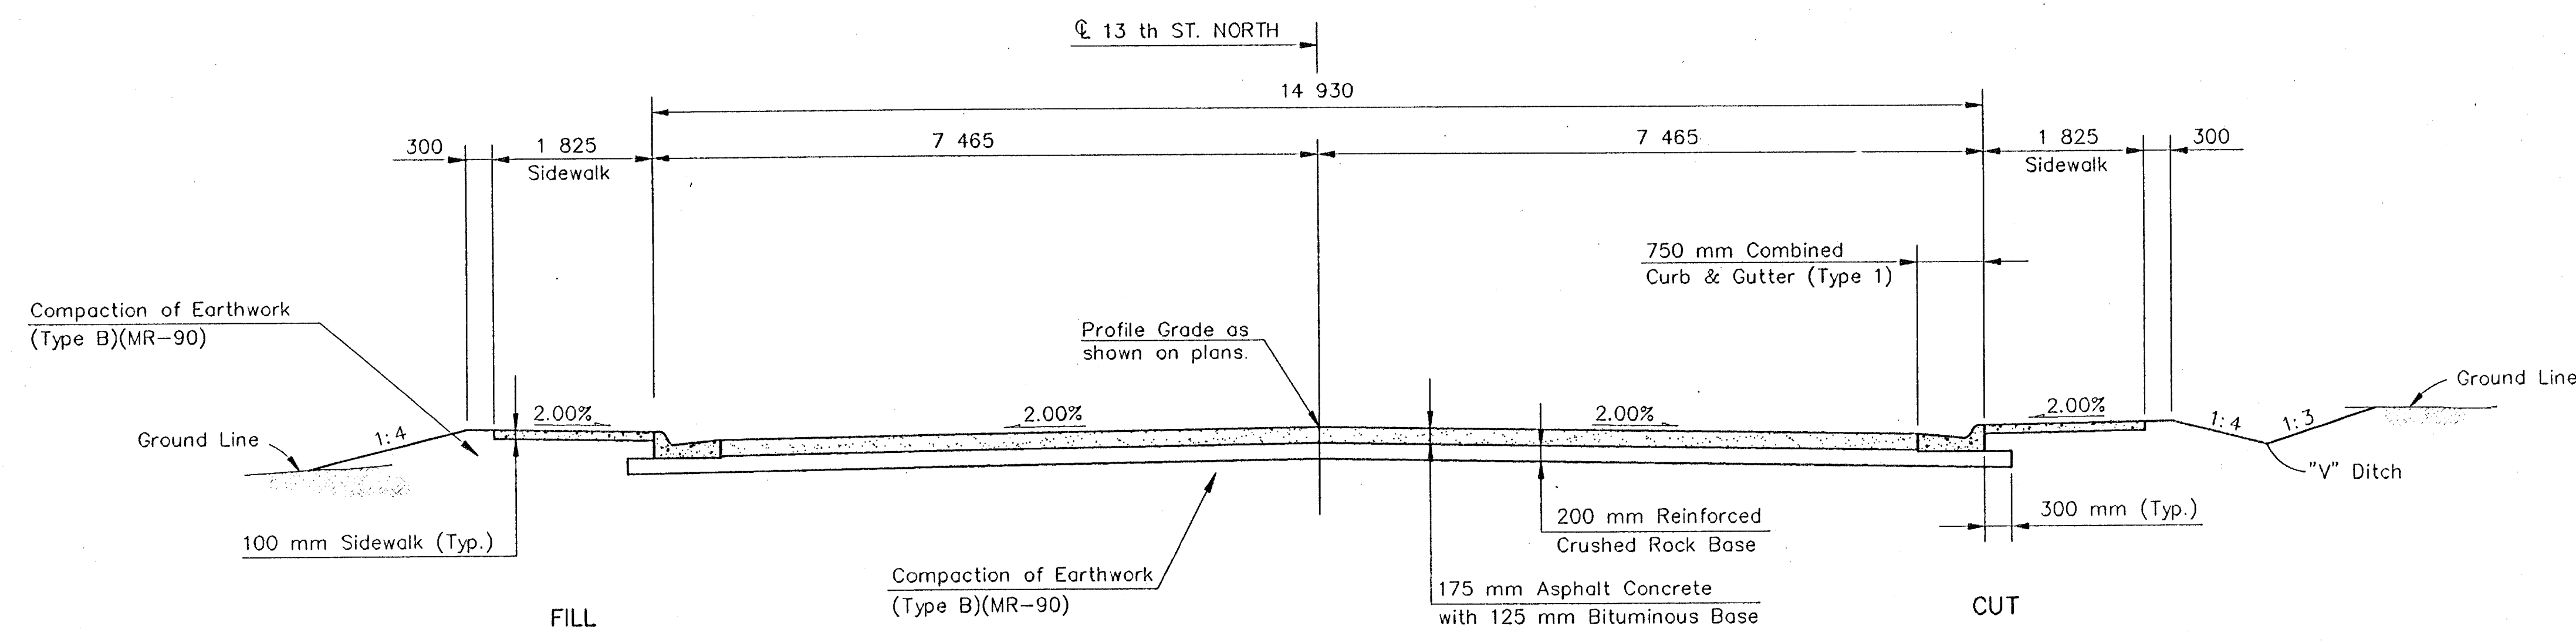


TYPICAL SECTION
13th STREET NORTH
 Sta. 1+936.157 to Sta. 2+039.158

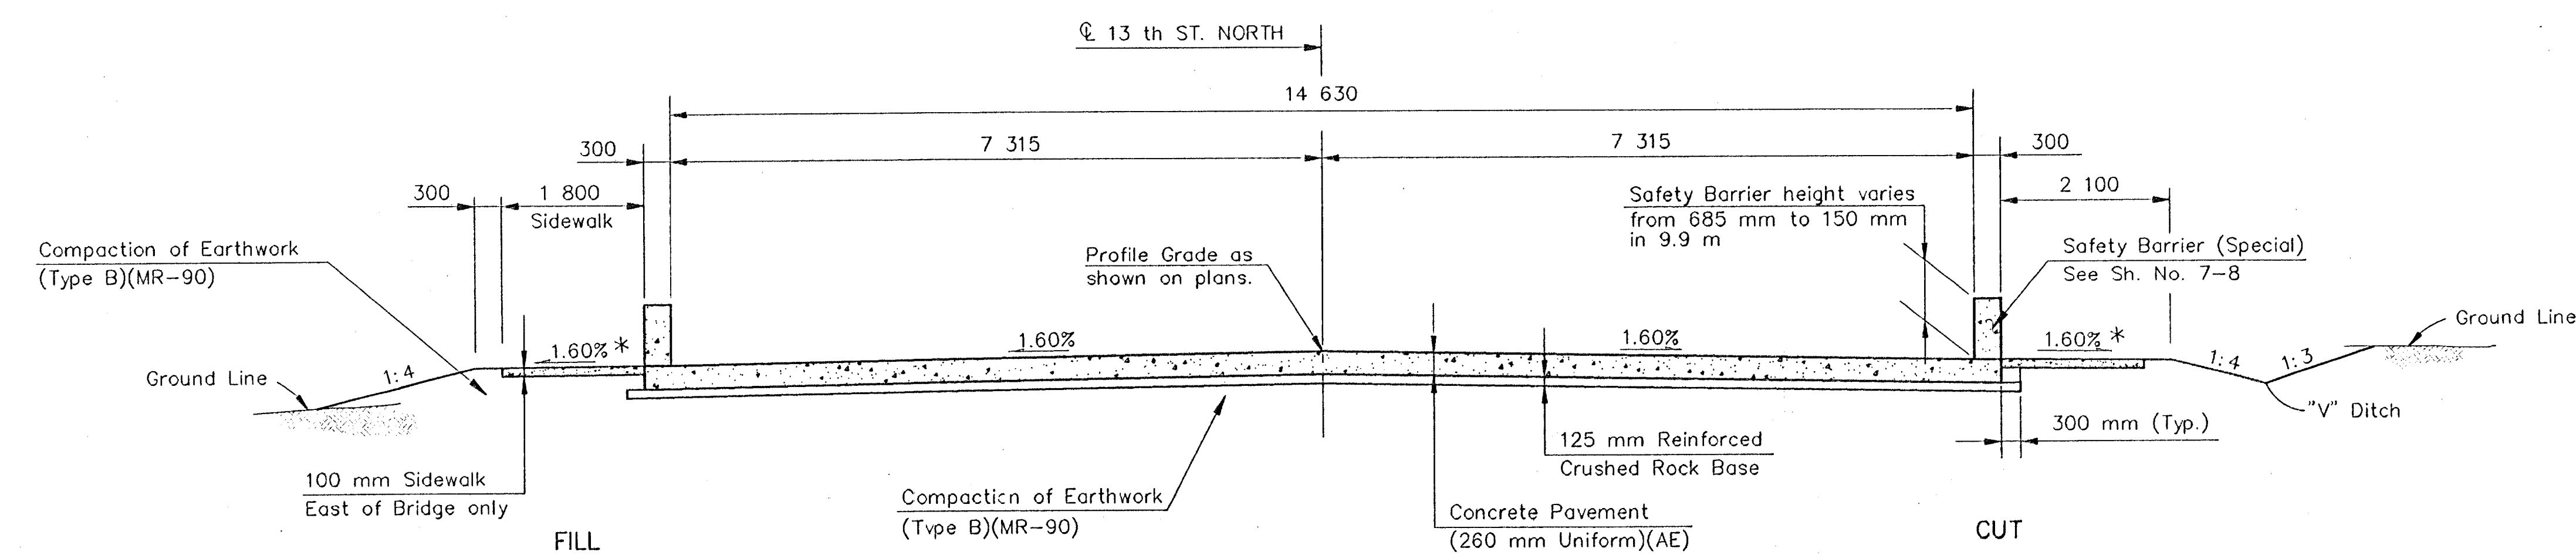

TYPICAL SECTION
13th STREET NORTH
 Sta. 1+923.914 to Sta. 1+936.157

* Transition Slope from 2.00% towards curb & gutter Sta. 1+936.157 to 1.60% to match sidewalk at bridge

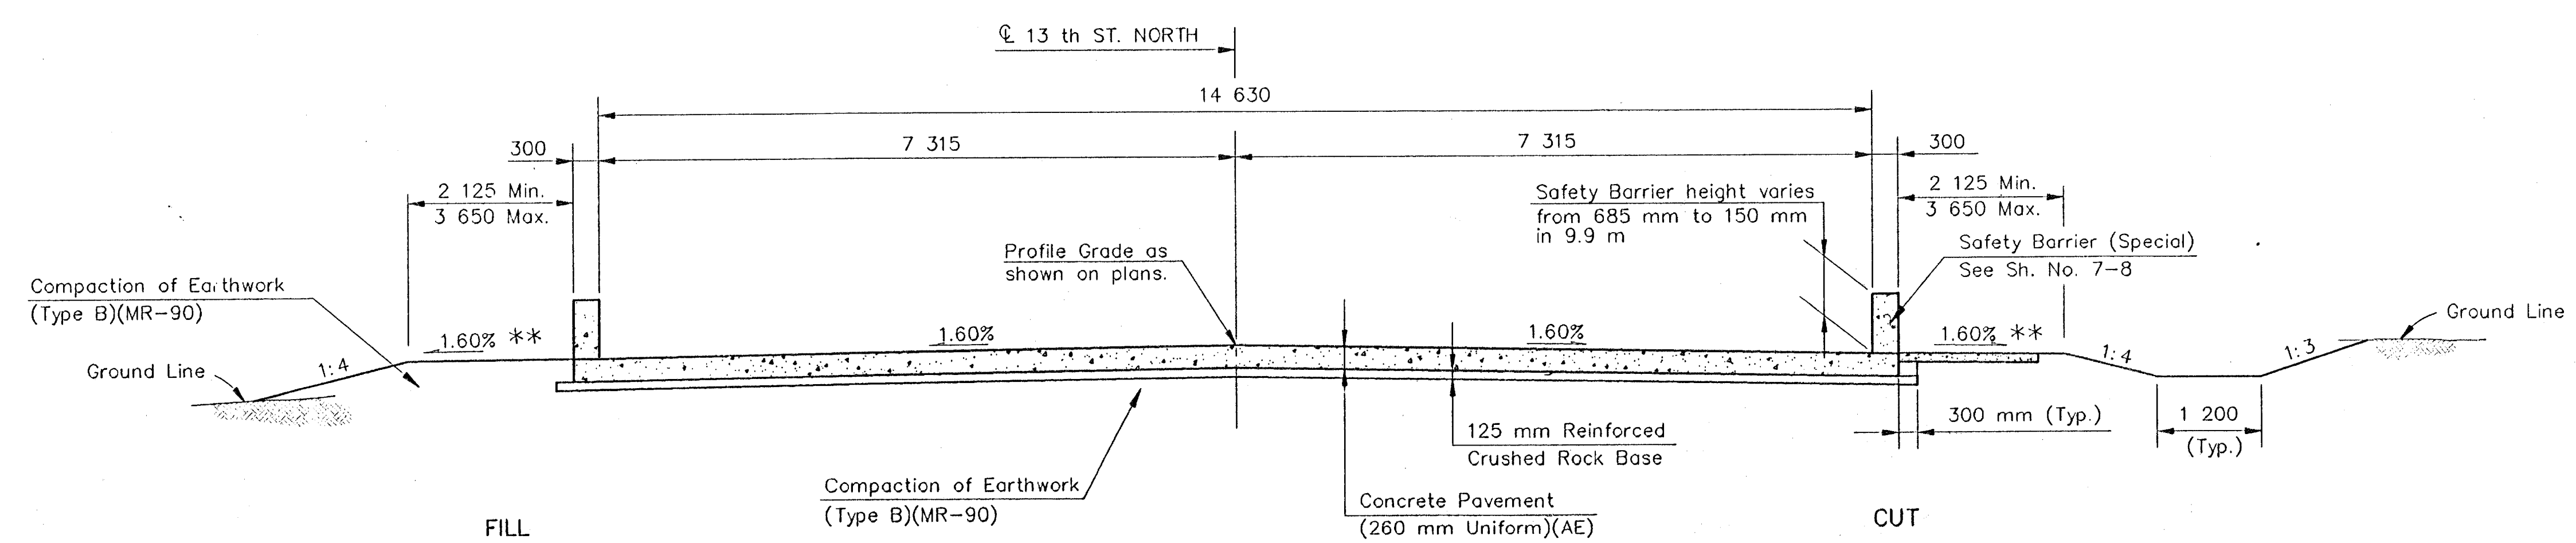

TYPICAL SECTION
13th STREET NORTH
 Sta. 1+829.843 to Sta. 1+842.086

** Transition Slope from 2.00% towards curb & gutter Sta. 1+829.843 to 1.60% to match sidewalk at bridge

PROJECT NO. 87 N-0230-01

TYPICAL SECTIONS
13 th ST. NORTH OVER
COWSKIN CREEK

COOK, FLATT & STROBEL
 ENGINEERS, P.A.

DESIGNED	SCALE
DATE	NO.
QUANTITIES	SHEET
	OF

CITY OF WICHITA
 SEDGWICK COUNTY

Drawn by: J002517 Typical
 File: J002517 Typical
 Plotter: 1:100 (PS)