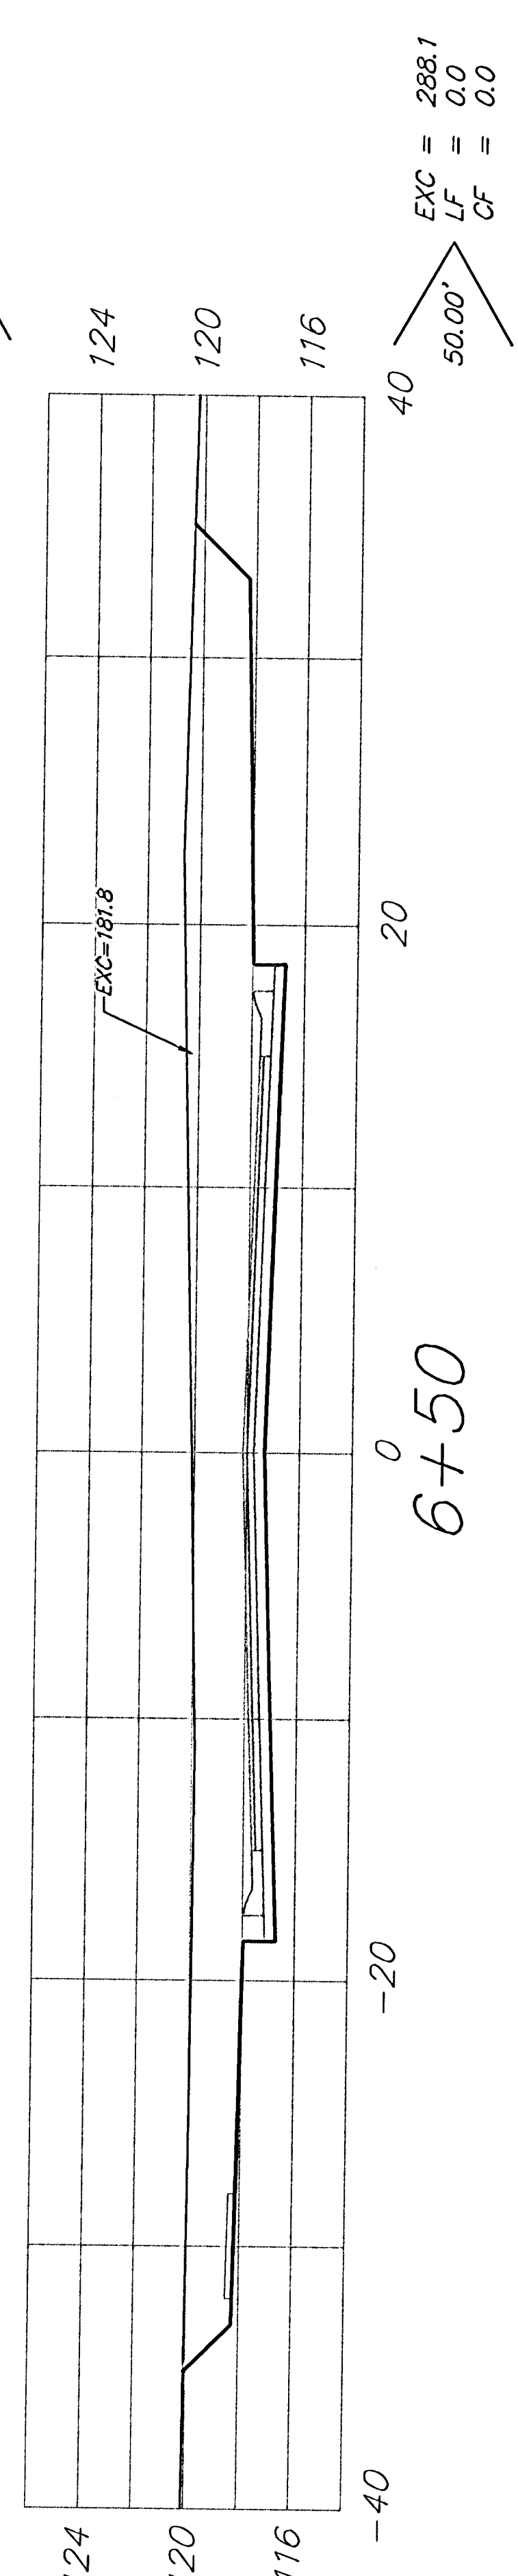
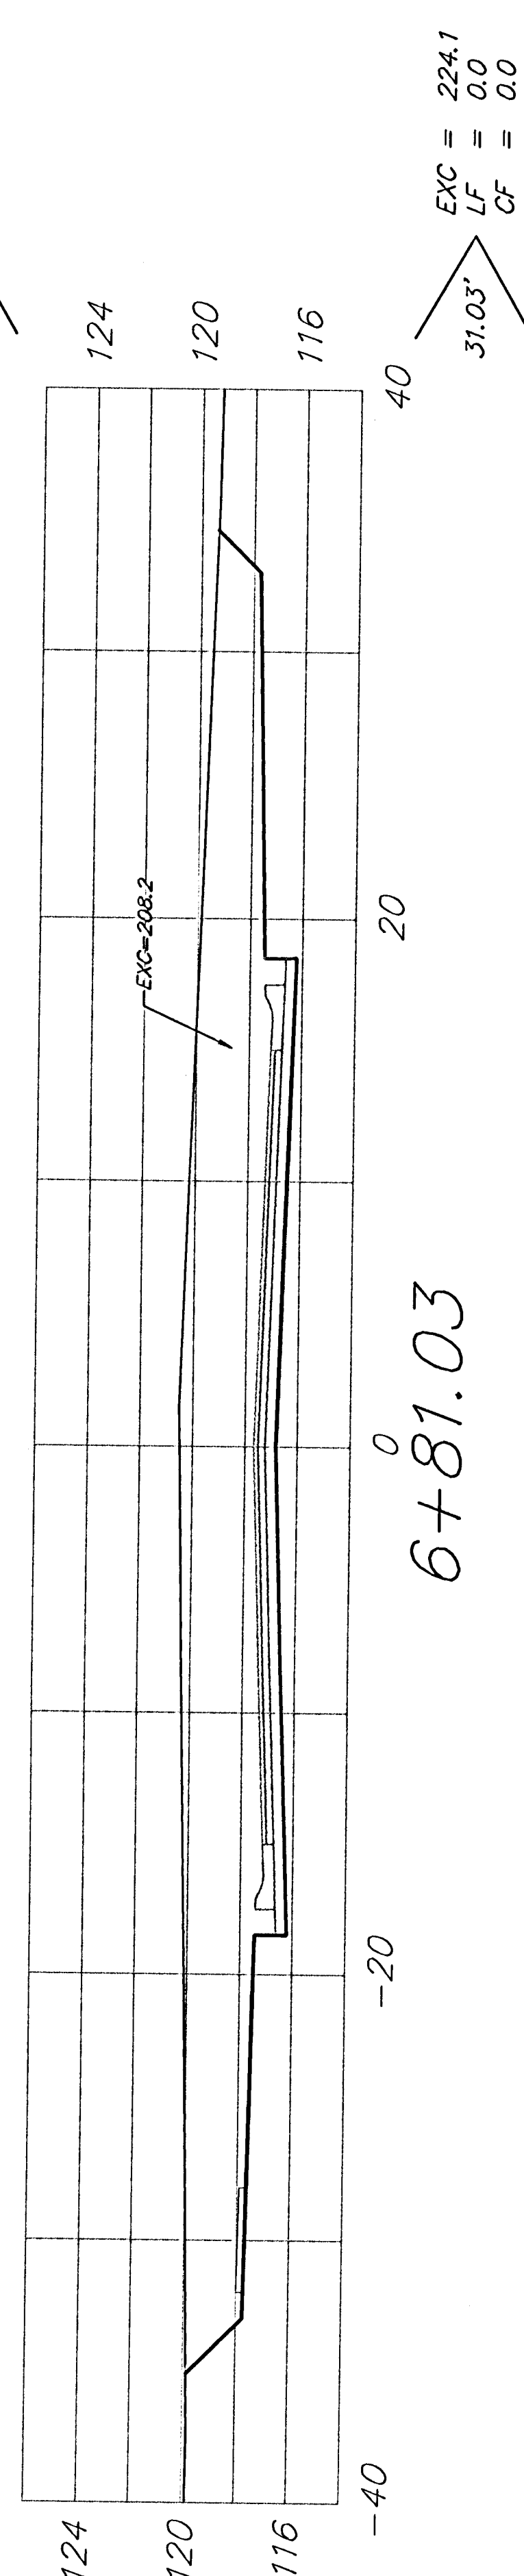
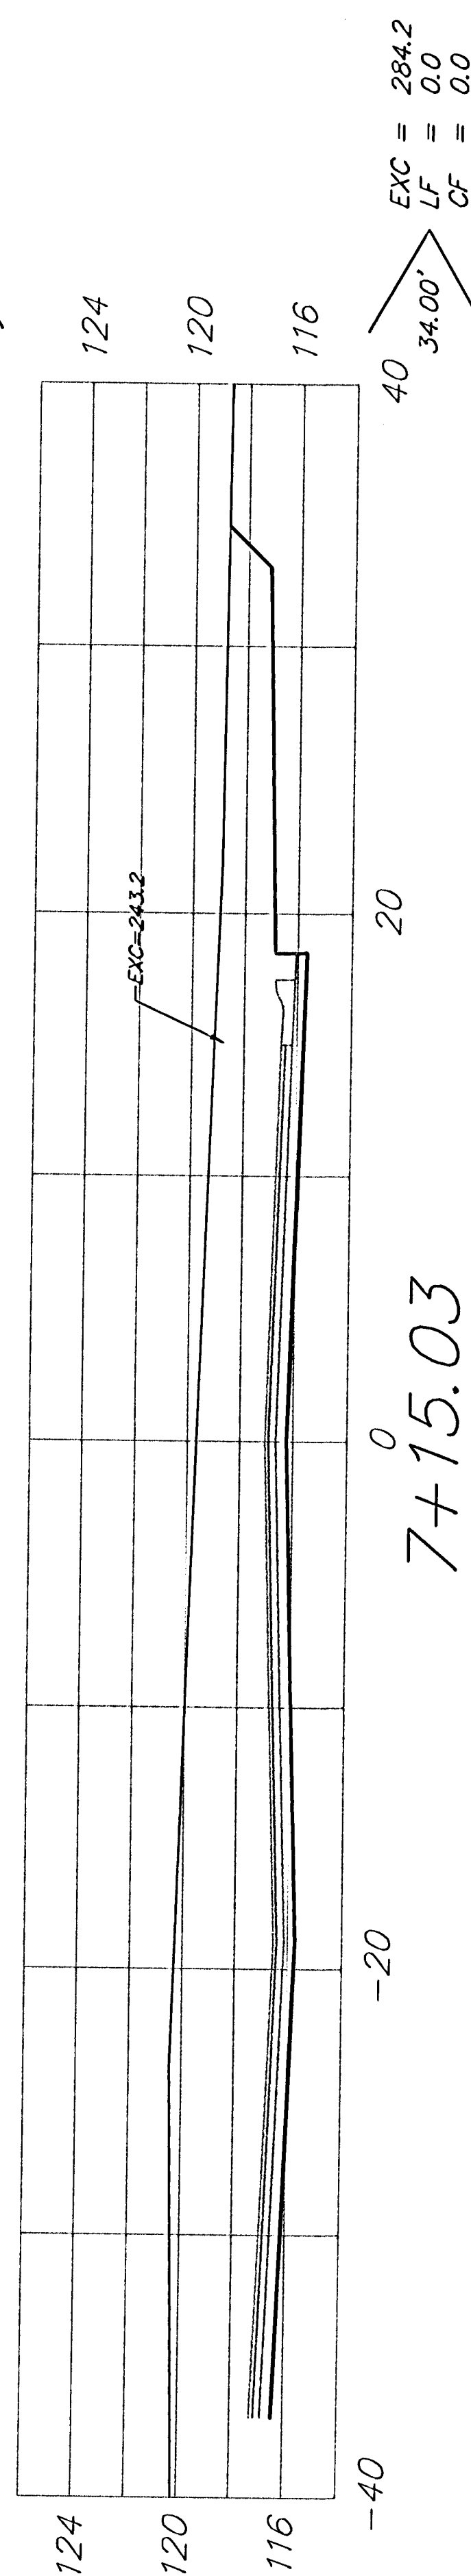
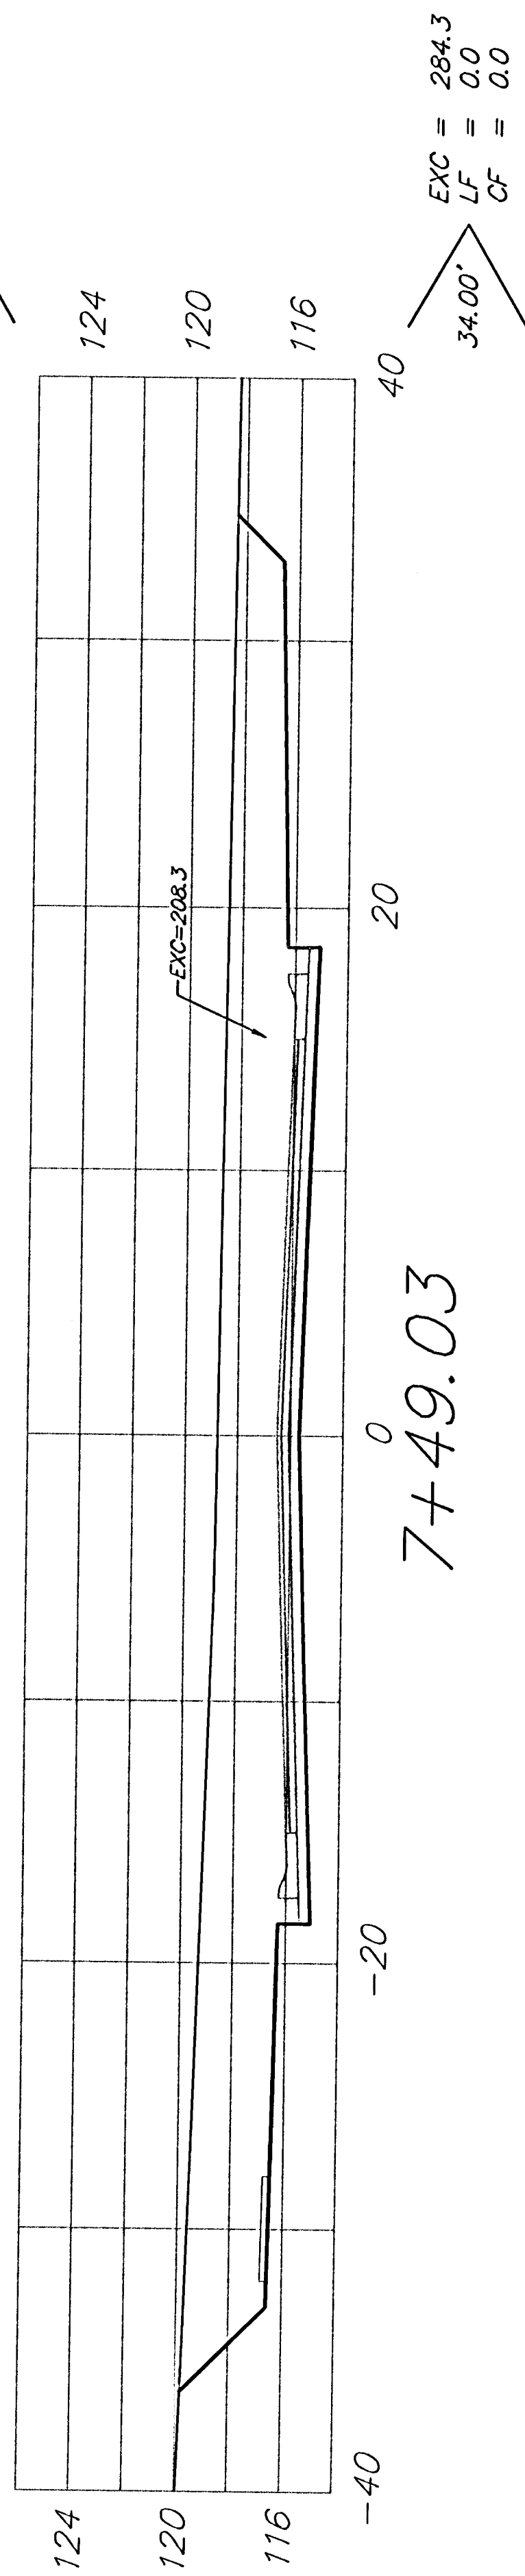
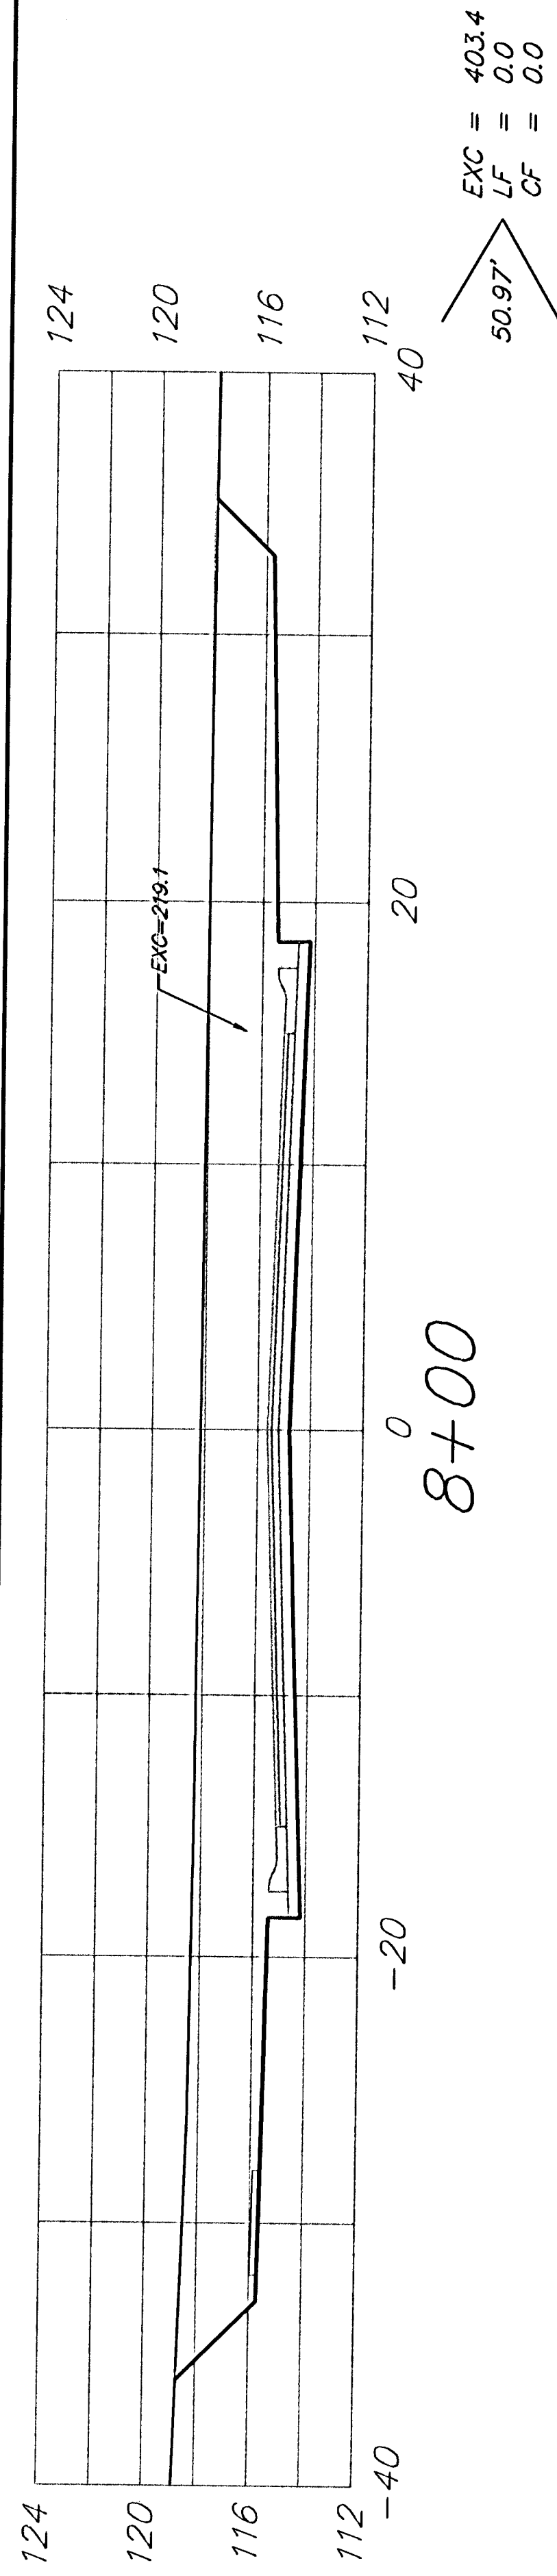


44TH STREET SOUTH

Sheet Totals:
 Excavation = 1,990.2 C.Y.
 Loose Fill = 0.0 C.Y.
 Compacted Fill = 0.0 C.Y.

BAUGHMAN COMPANY P.A.
 ENGINEERING, SURVEYING, & PLANNING
 315-262-7271 • 315 ELLIS • WICHITA, KANSAS 67211

PROJECT NUMBER
472-83552

REV.	SHEET
	17
	23

Fossil/JS