
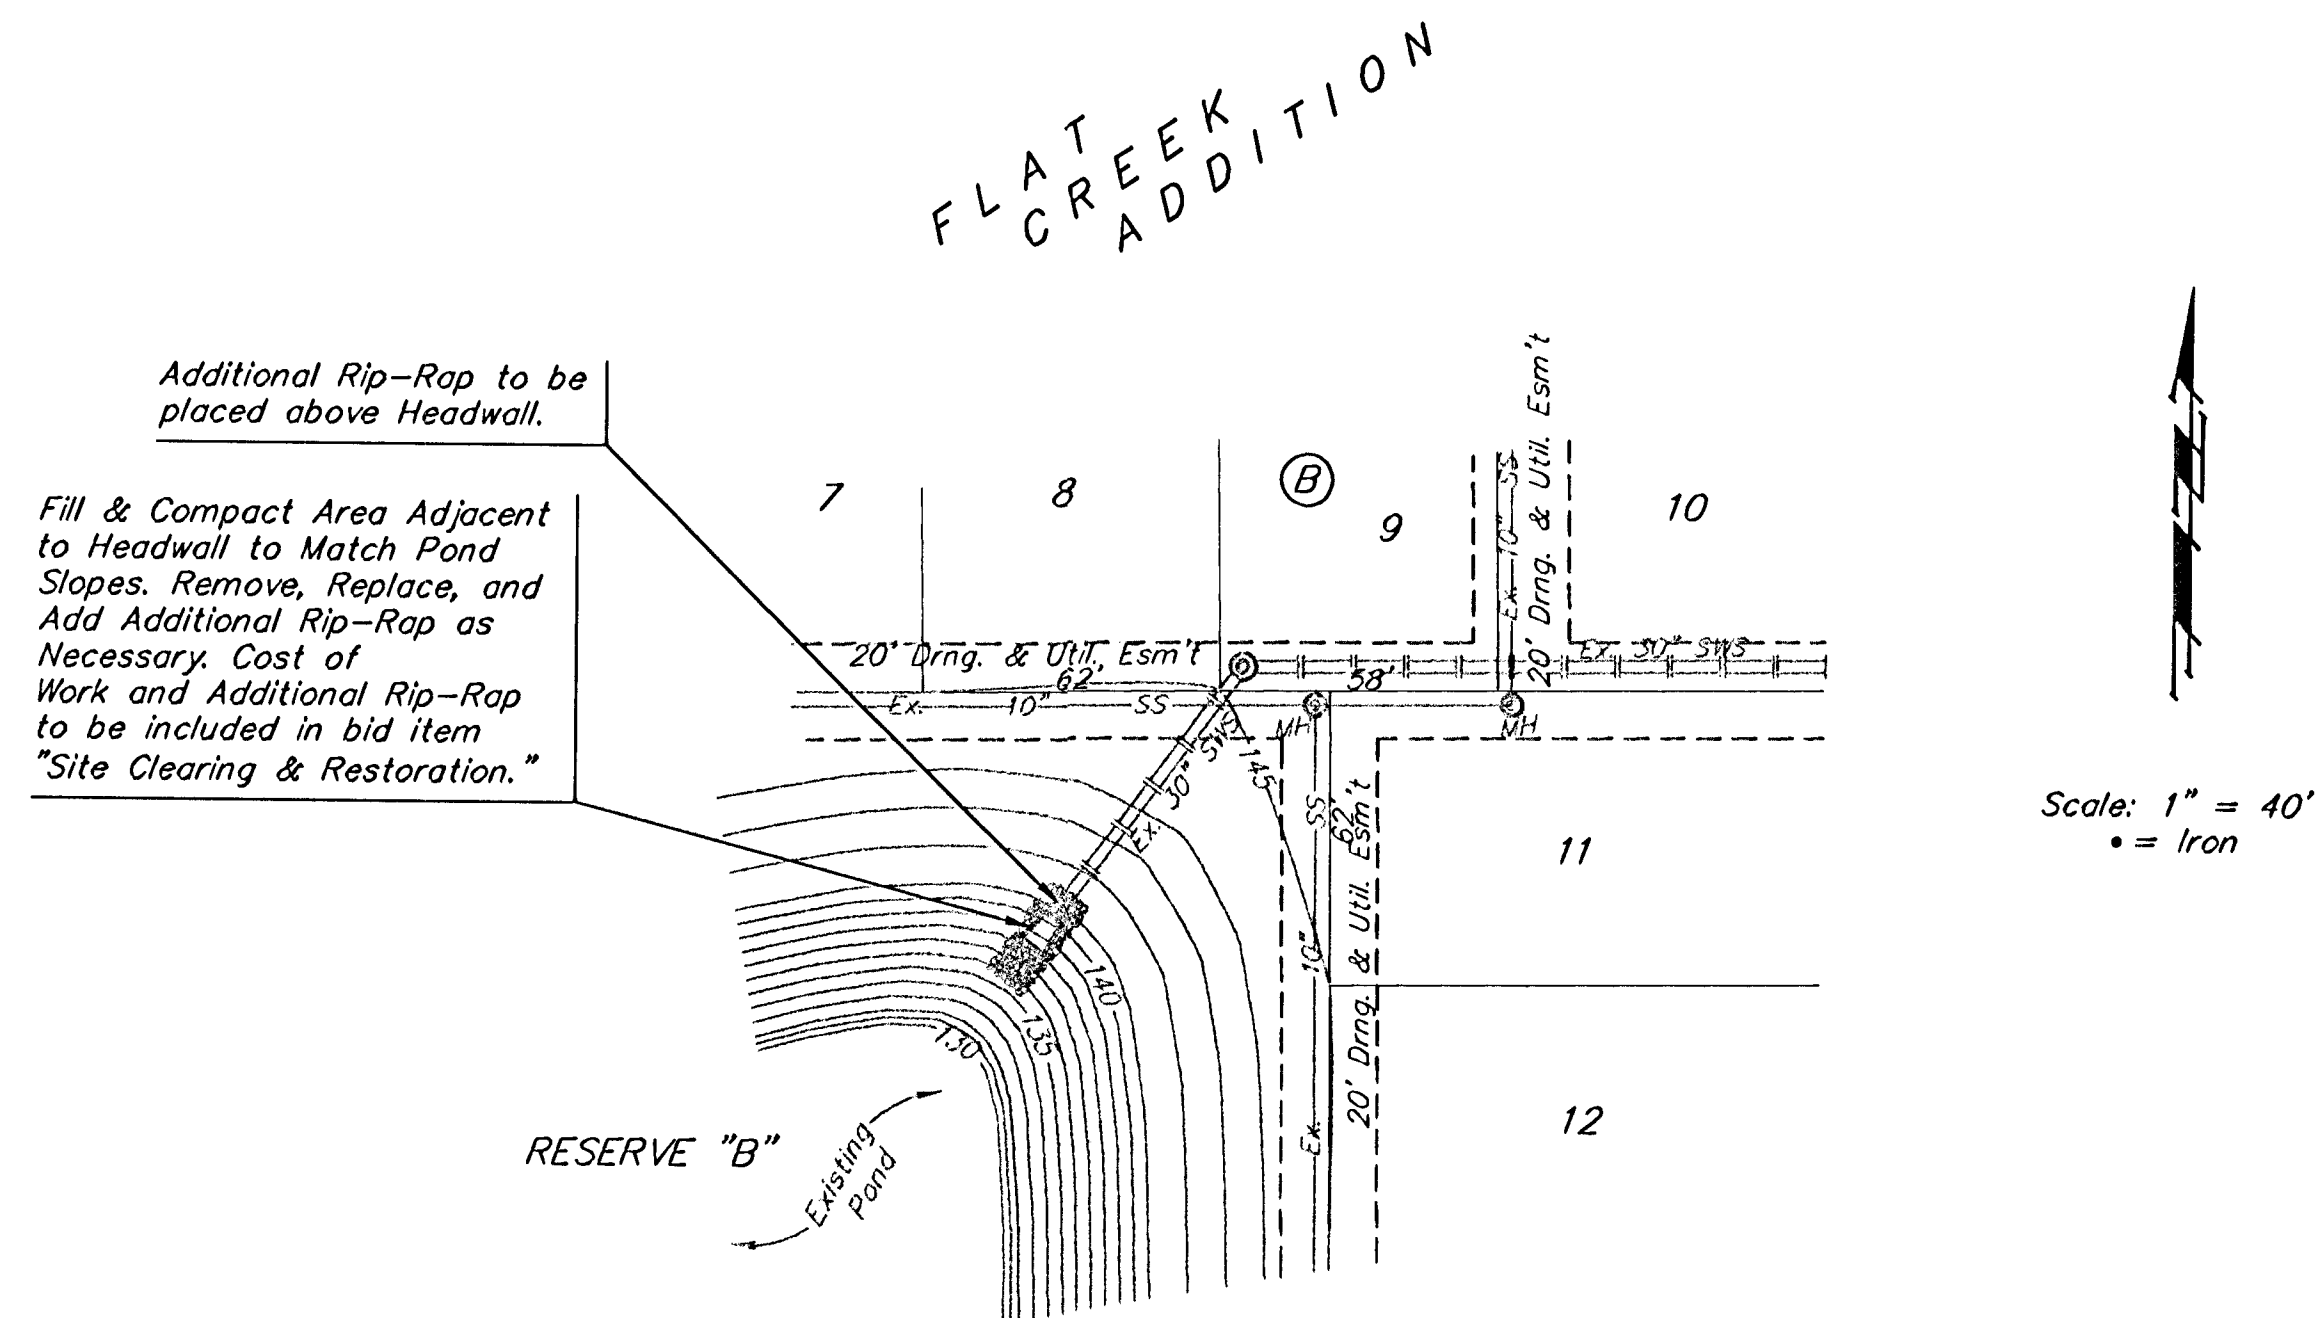


BENCHMARKS:
BM #1: "□" Cut in top of curb, east
return of SE corner of Lotus &
Parkridge.
Elev. = 145.99 (City Datum)
BM #2: "X" Cut on walk at NW corner
of Lot 1, Block F, Flat Creek Addition
Elev. = 146.22 (City Datum)
BM #3: "□" Cut in top of curb at the
NW corner of Lot 1, Block B, Hunter's
Ridge Addition.
Elev. = 146.63 (City Datum)

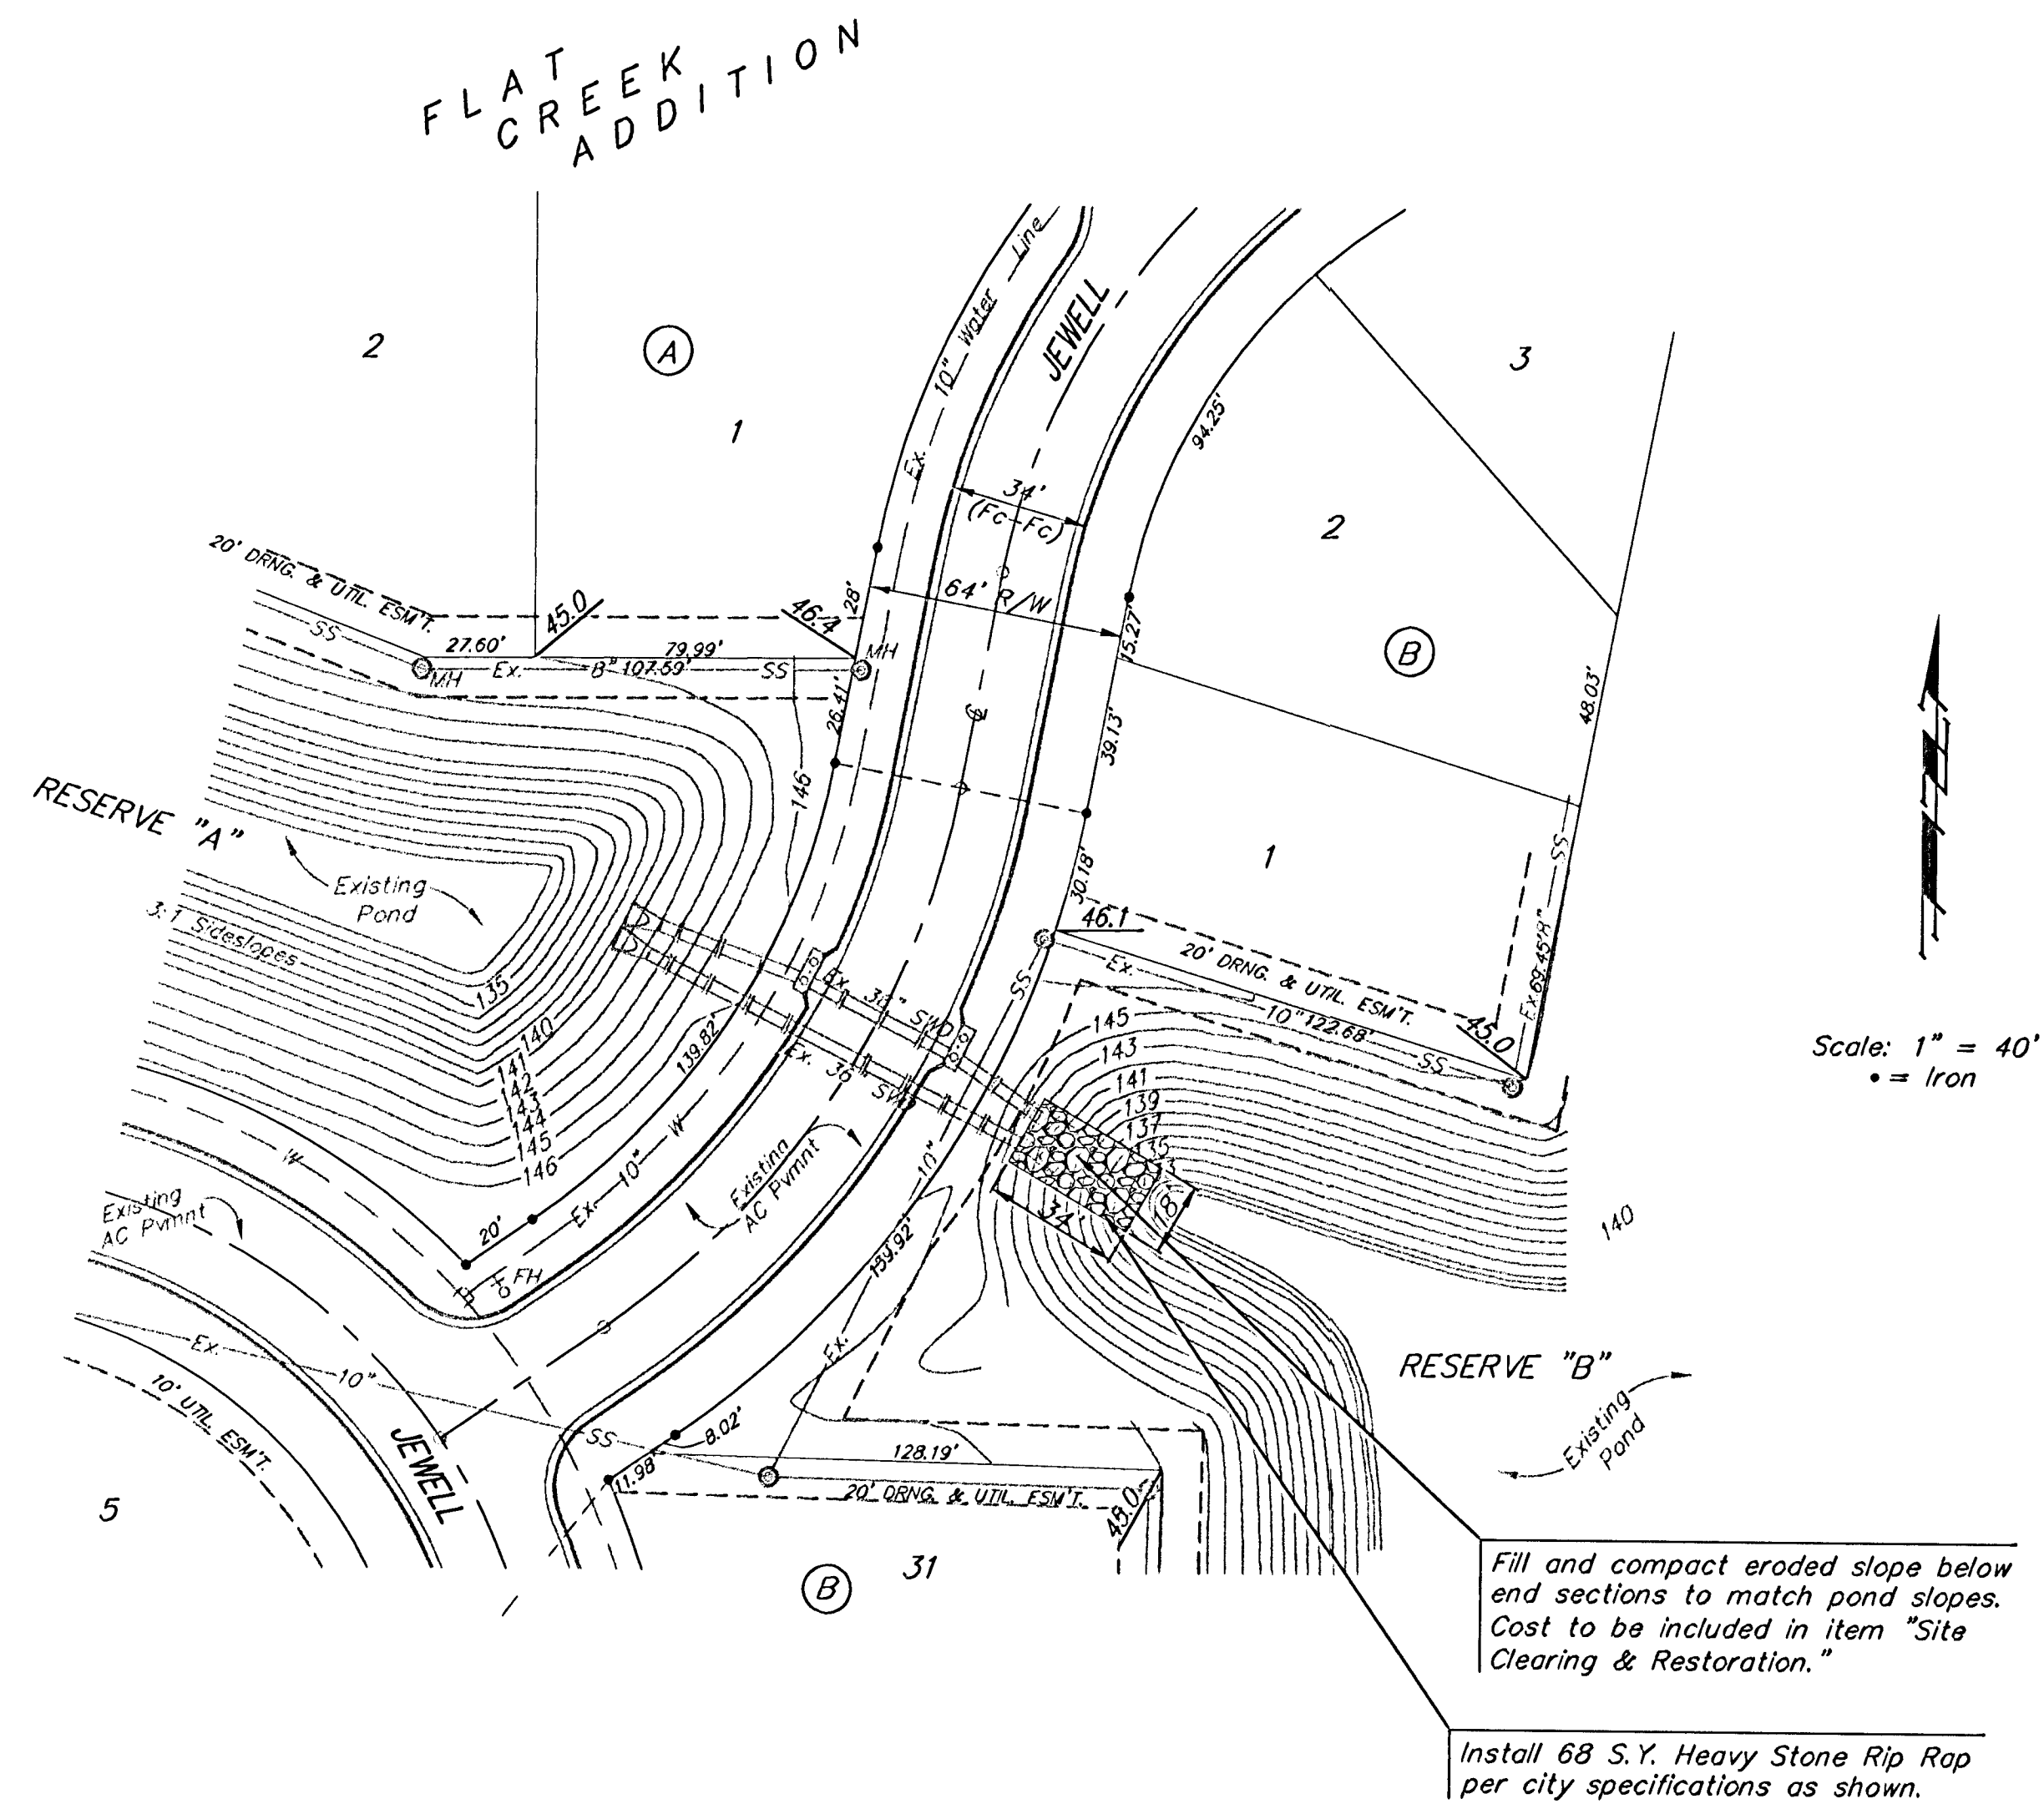

FLAT CREEK ADDITION - PHASE II				
SITE RESTORATION				
STORM WATER DRAIN IMPROVEMENTS				
BAUGHMAN COMPANY P.A.				
ENGINEERING, SURVEYING, & PLANNING				
316-262-7271 • 315 ELLIS • WICHITA, KANSAS 67211				
PROJECT NUMBER				
472-83384				
DESIGN	DRAWN	APPROVED	DATE	SCALE
BLP	GNX		8/21/02	NOTED
SHEET				24
OF				43

FlatCreek Phase 2 1/2/02