




6'
EXC = 8.6
LF = 1.0
CF = 0.0

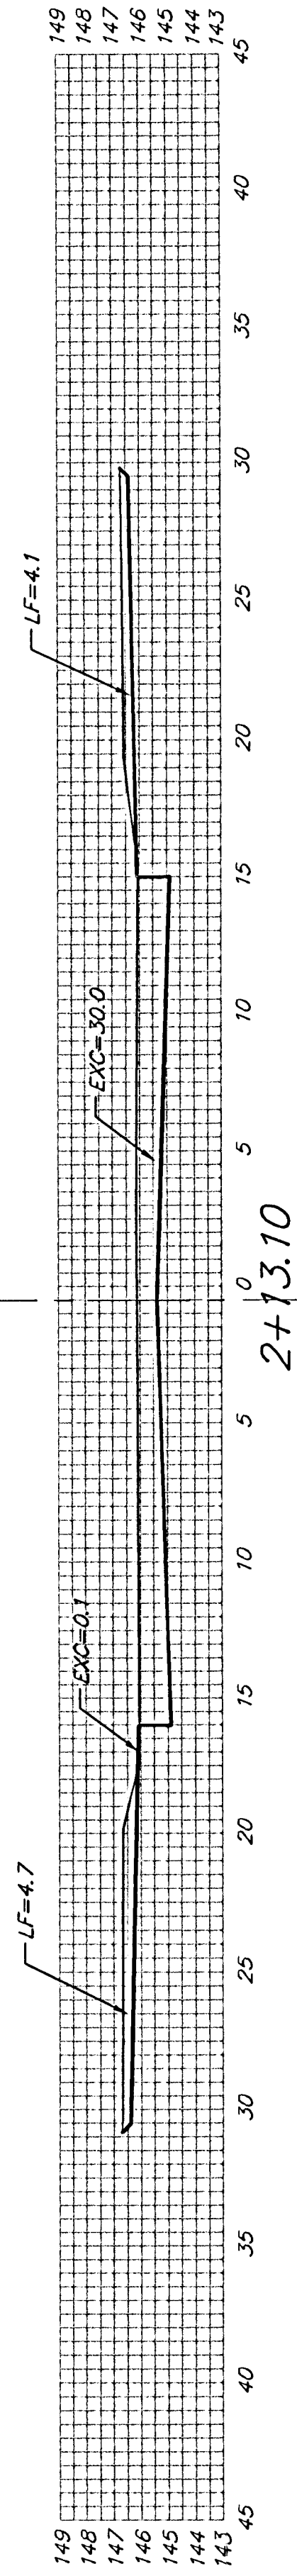


63.10'
EXC = 49.3
LF = 22.0
CF = 0.0

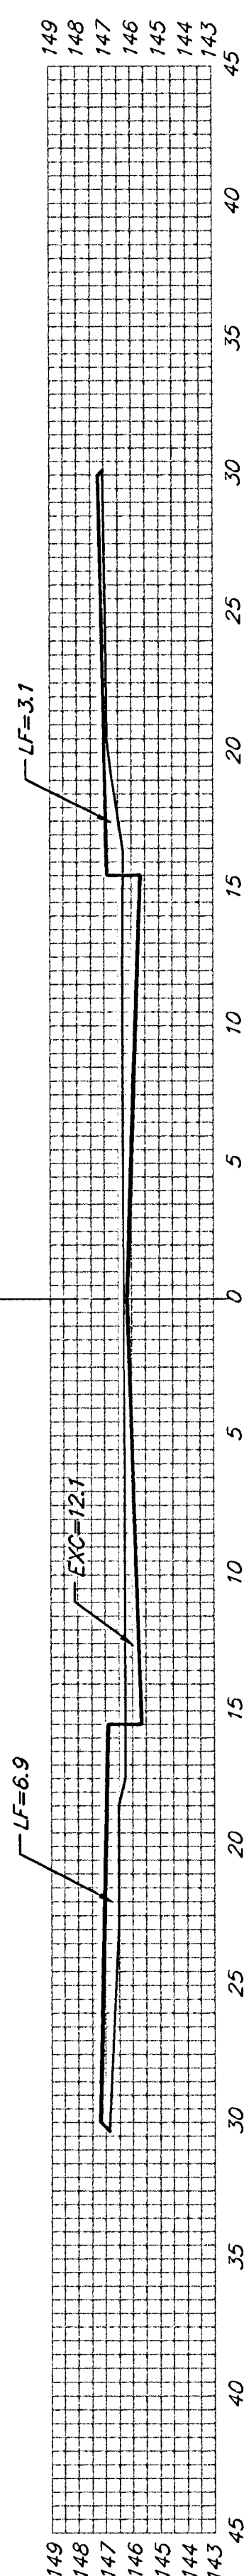


50'
EXC = 16.4
LF = 21.7
CF = 0.1

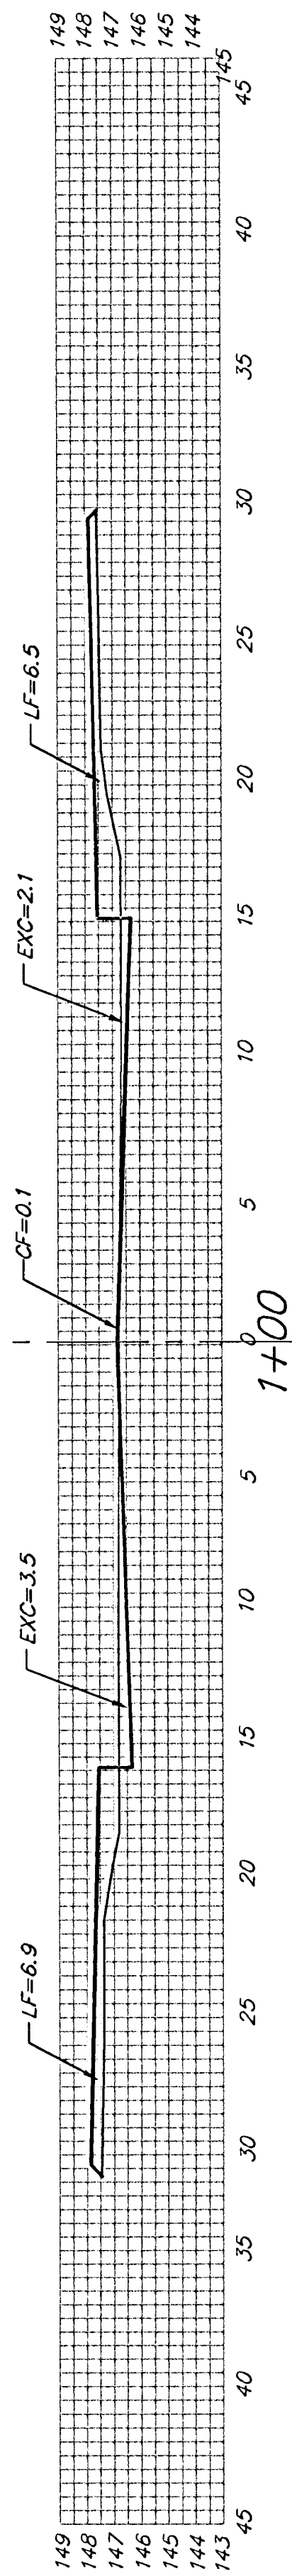


50'
EXC = 9.7
LF = 26.9
CF = 0.5

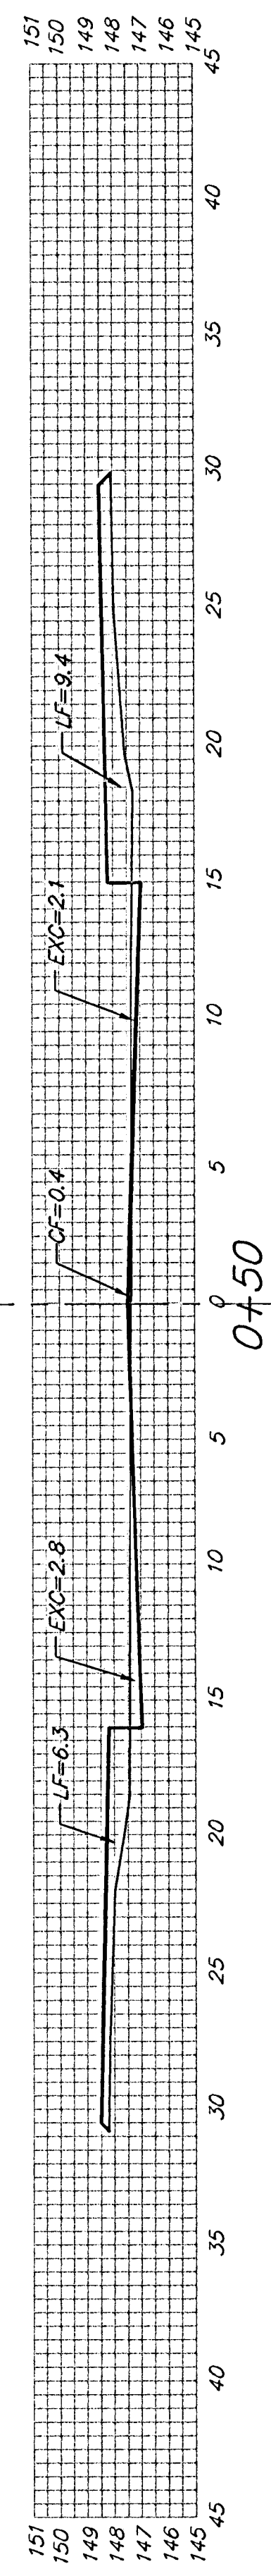

13'
EXC = 2.3
LF = 7.8
CF = 0.2

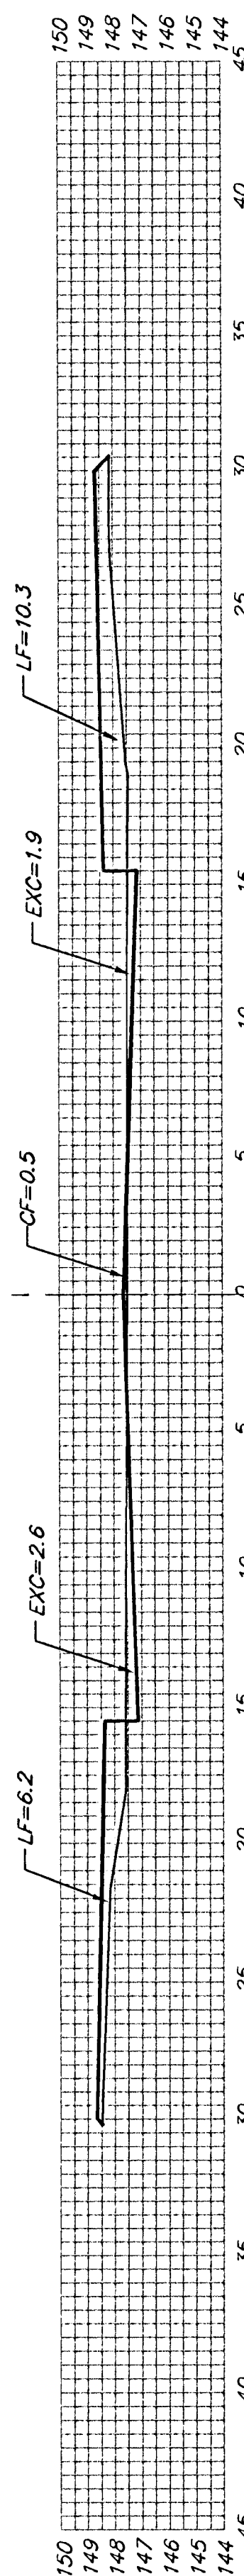

37'
EXC = 47.6
LF = 11.3
CF = 0.3

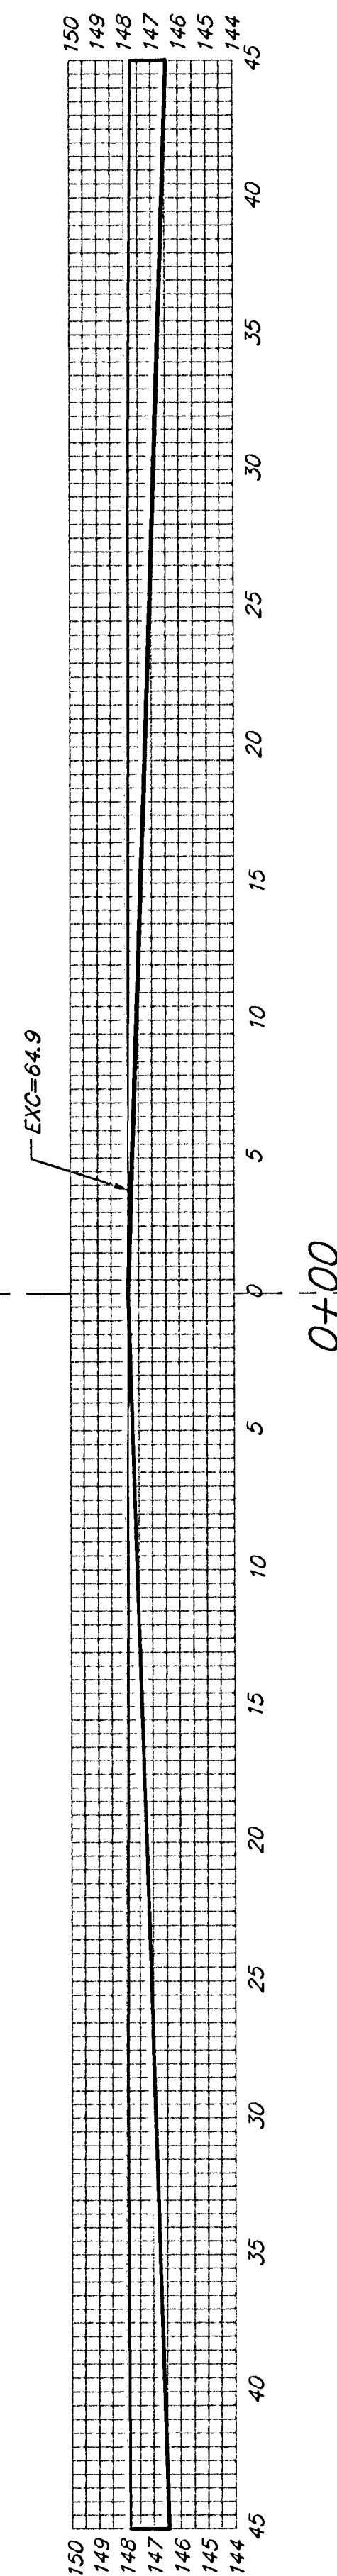

Sheet Totals:

Excavation = 133.9 C.Y.
Loose Fill = 90.7 C.Y.
Compacted Fill = 1.1 C.Y.