
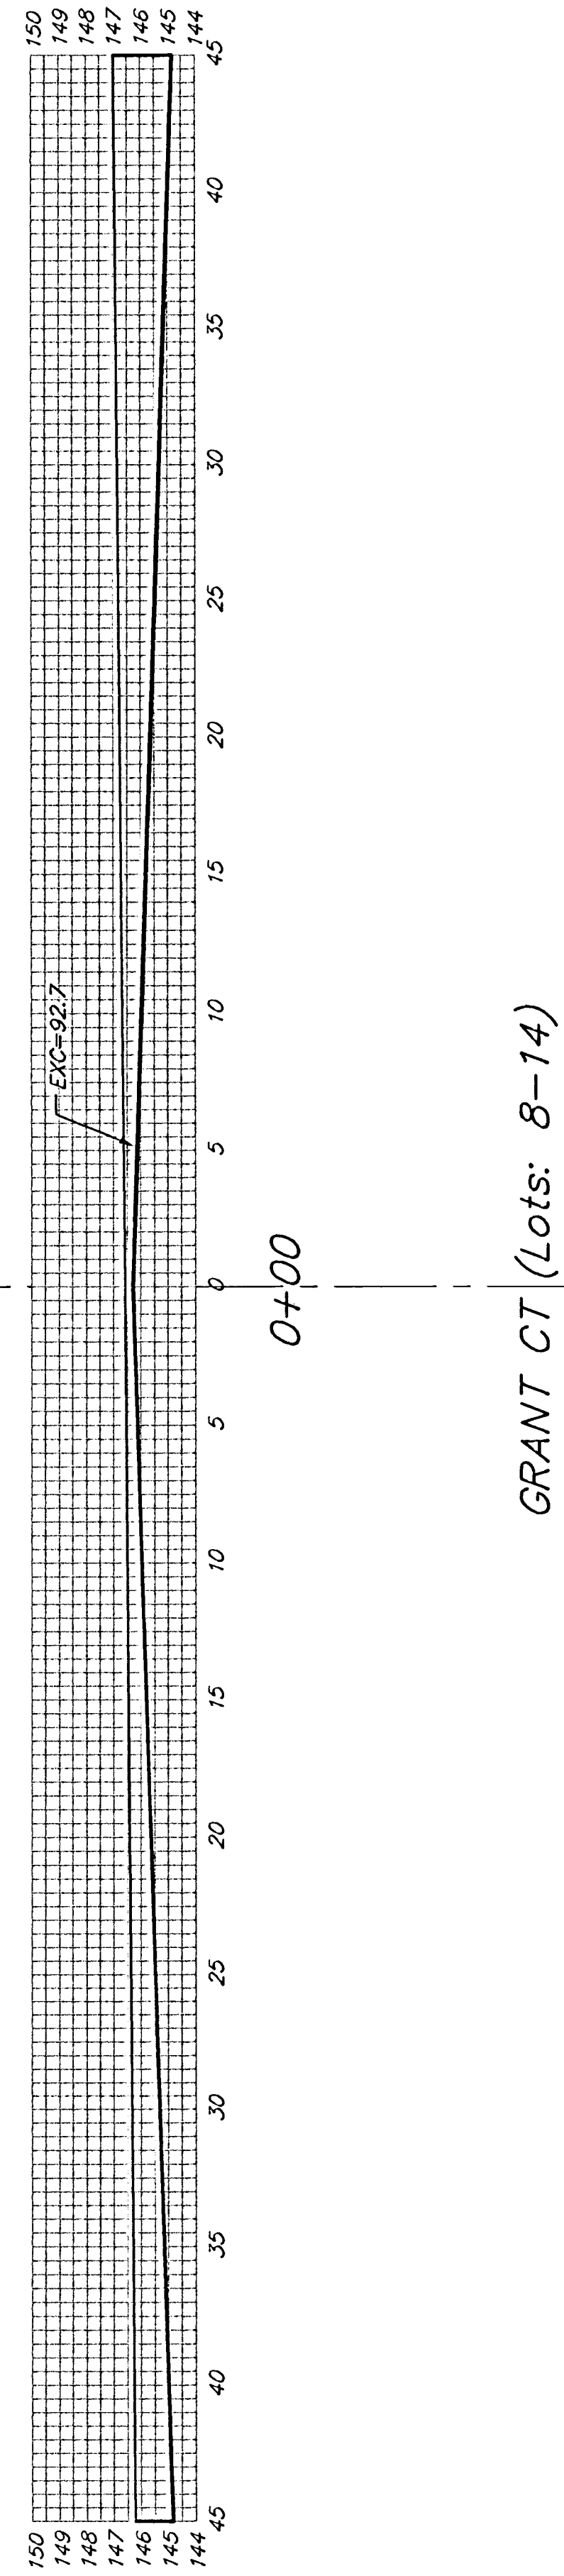
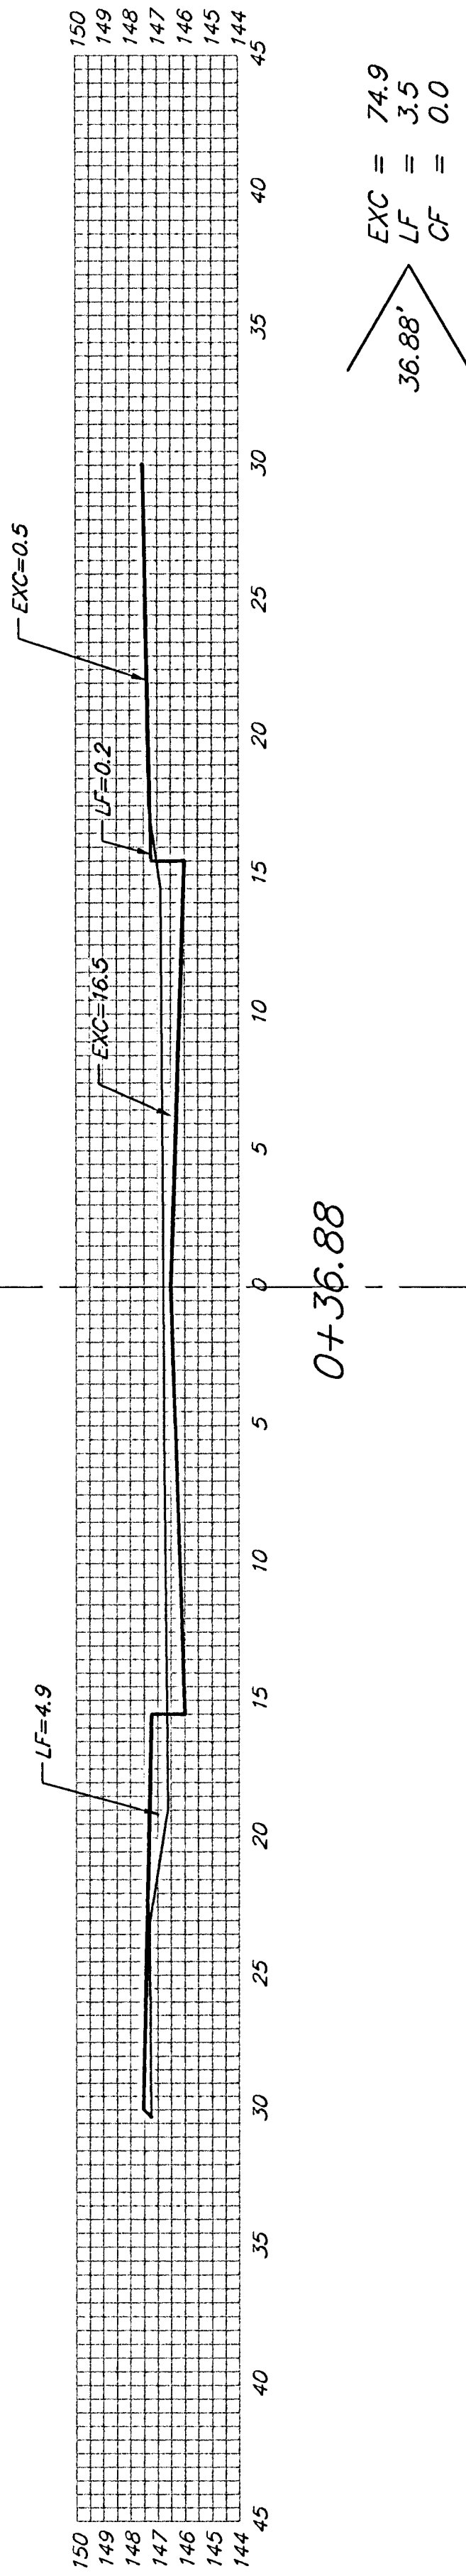
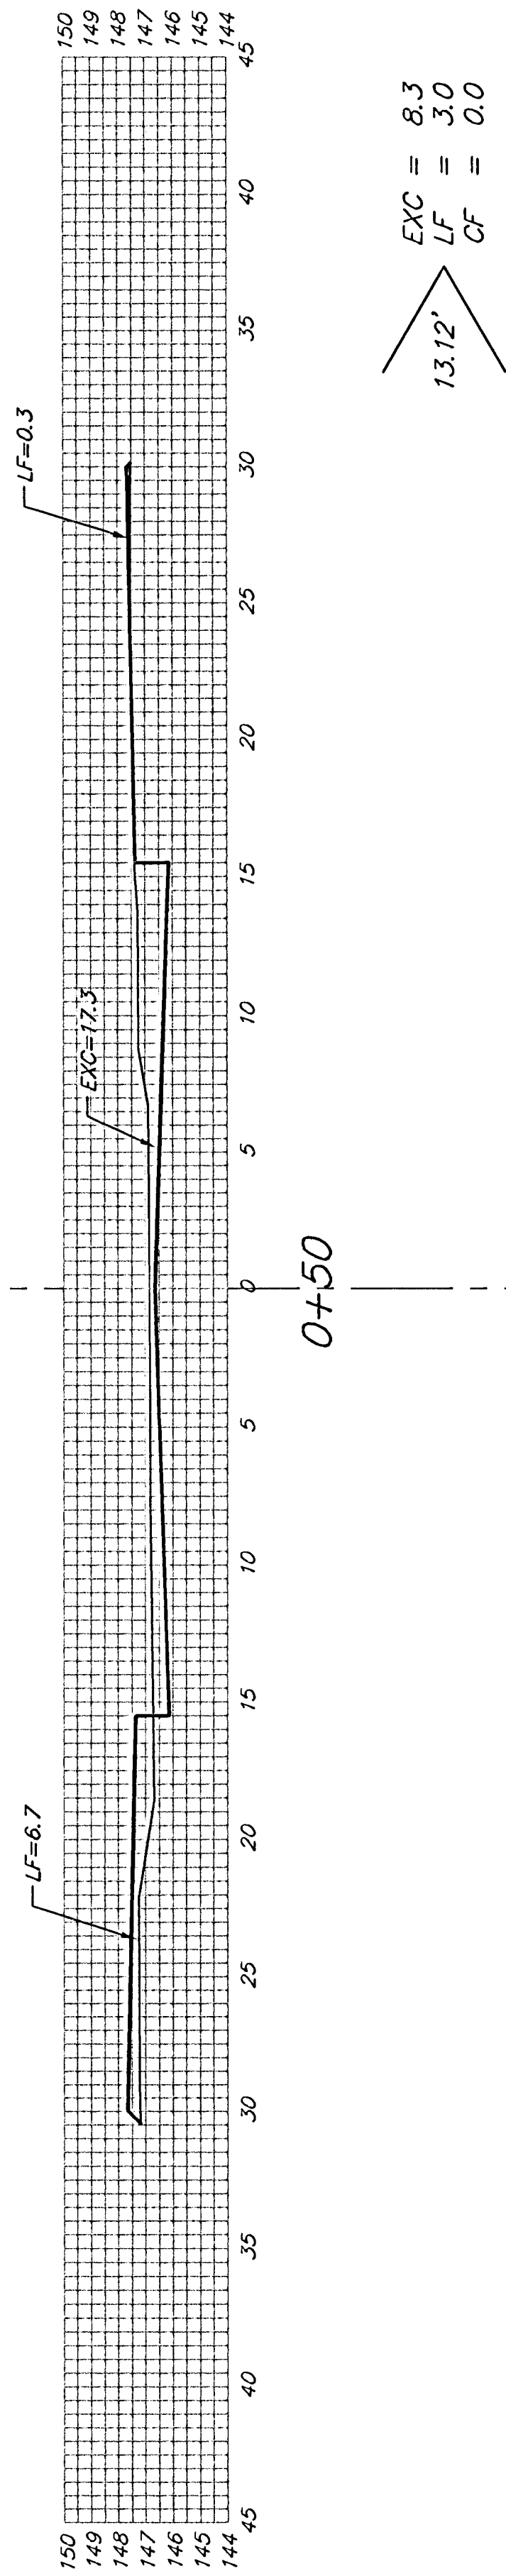
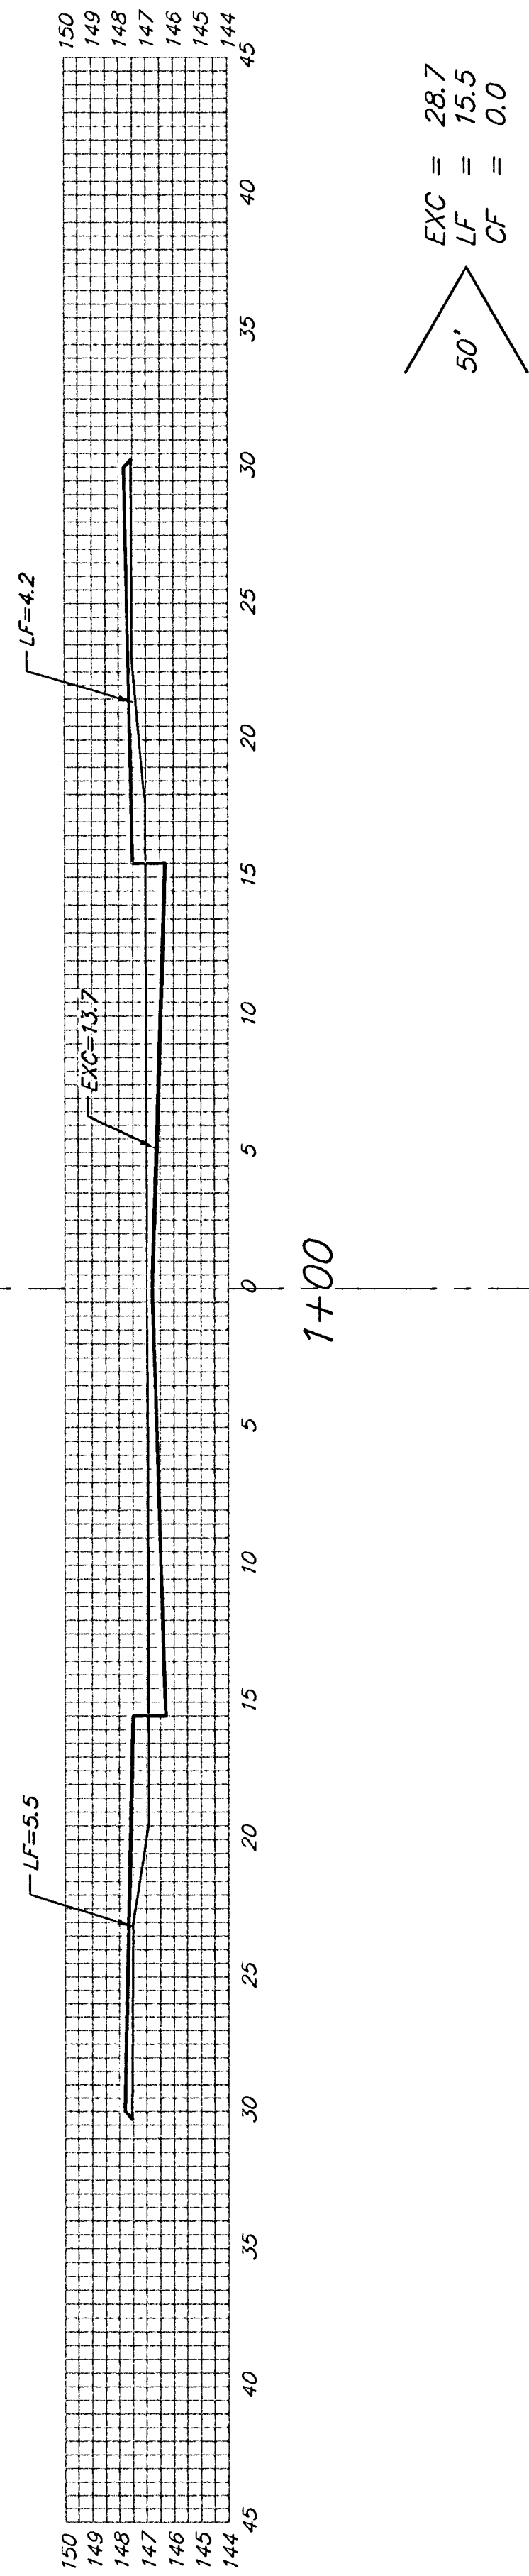


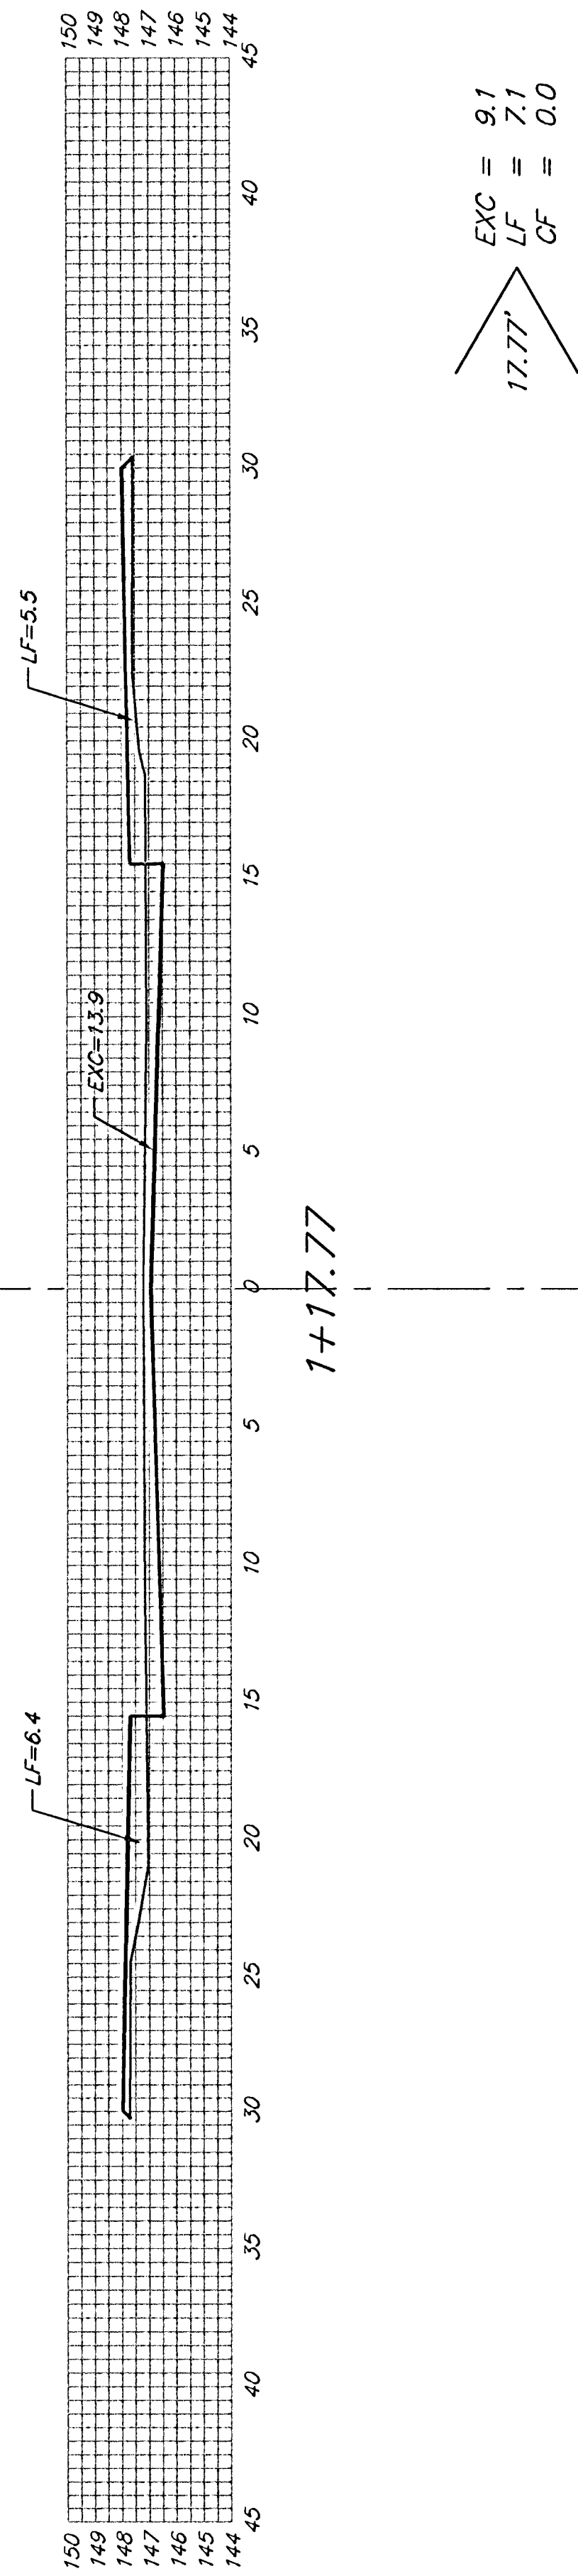

GRANT CT (Lots: 8-14)

Sheet Totals:
Excavation = 121.0 C.Y.
Loose Fill = 29.1 C.Y.
Compacted Fill = 0.0 C.Y.