


City of Wichita
Sedgwick County, Kansas


**STREET & STORM SEWER IMPROVEMENTS
IN KESSLER STREET,
FROM DORA AVENUE TO MAY AVENUE**
CITY PROJECT NO. 472 83529
O.C.A. NO. 765736

CITY ENGINEER: MR. NEIL D. CABLE, P.E.

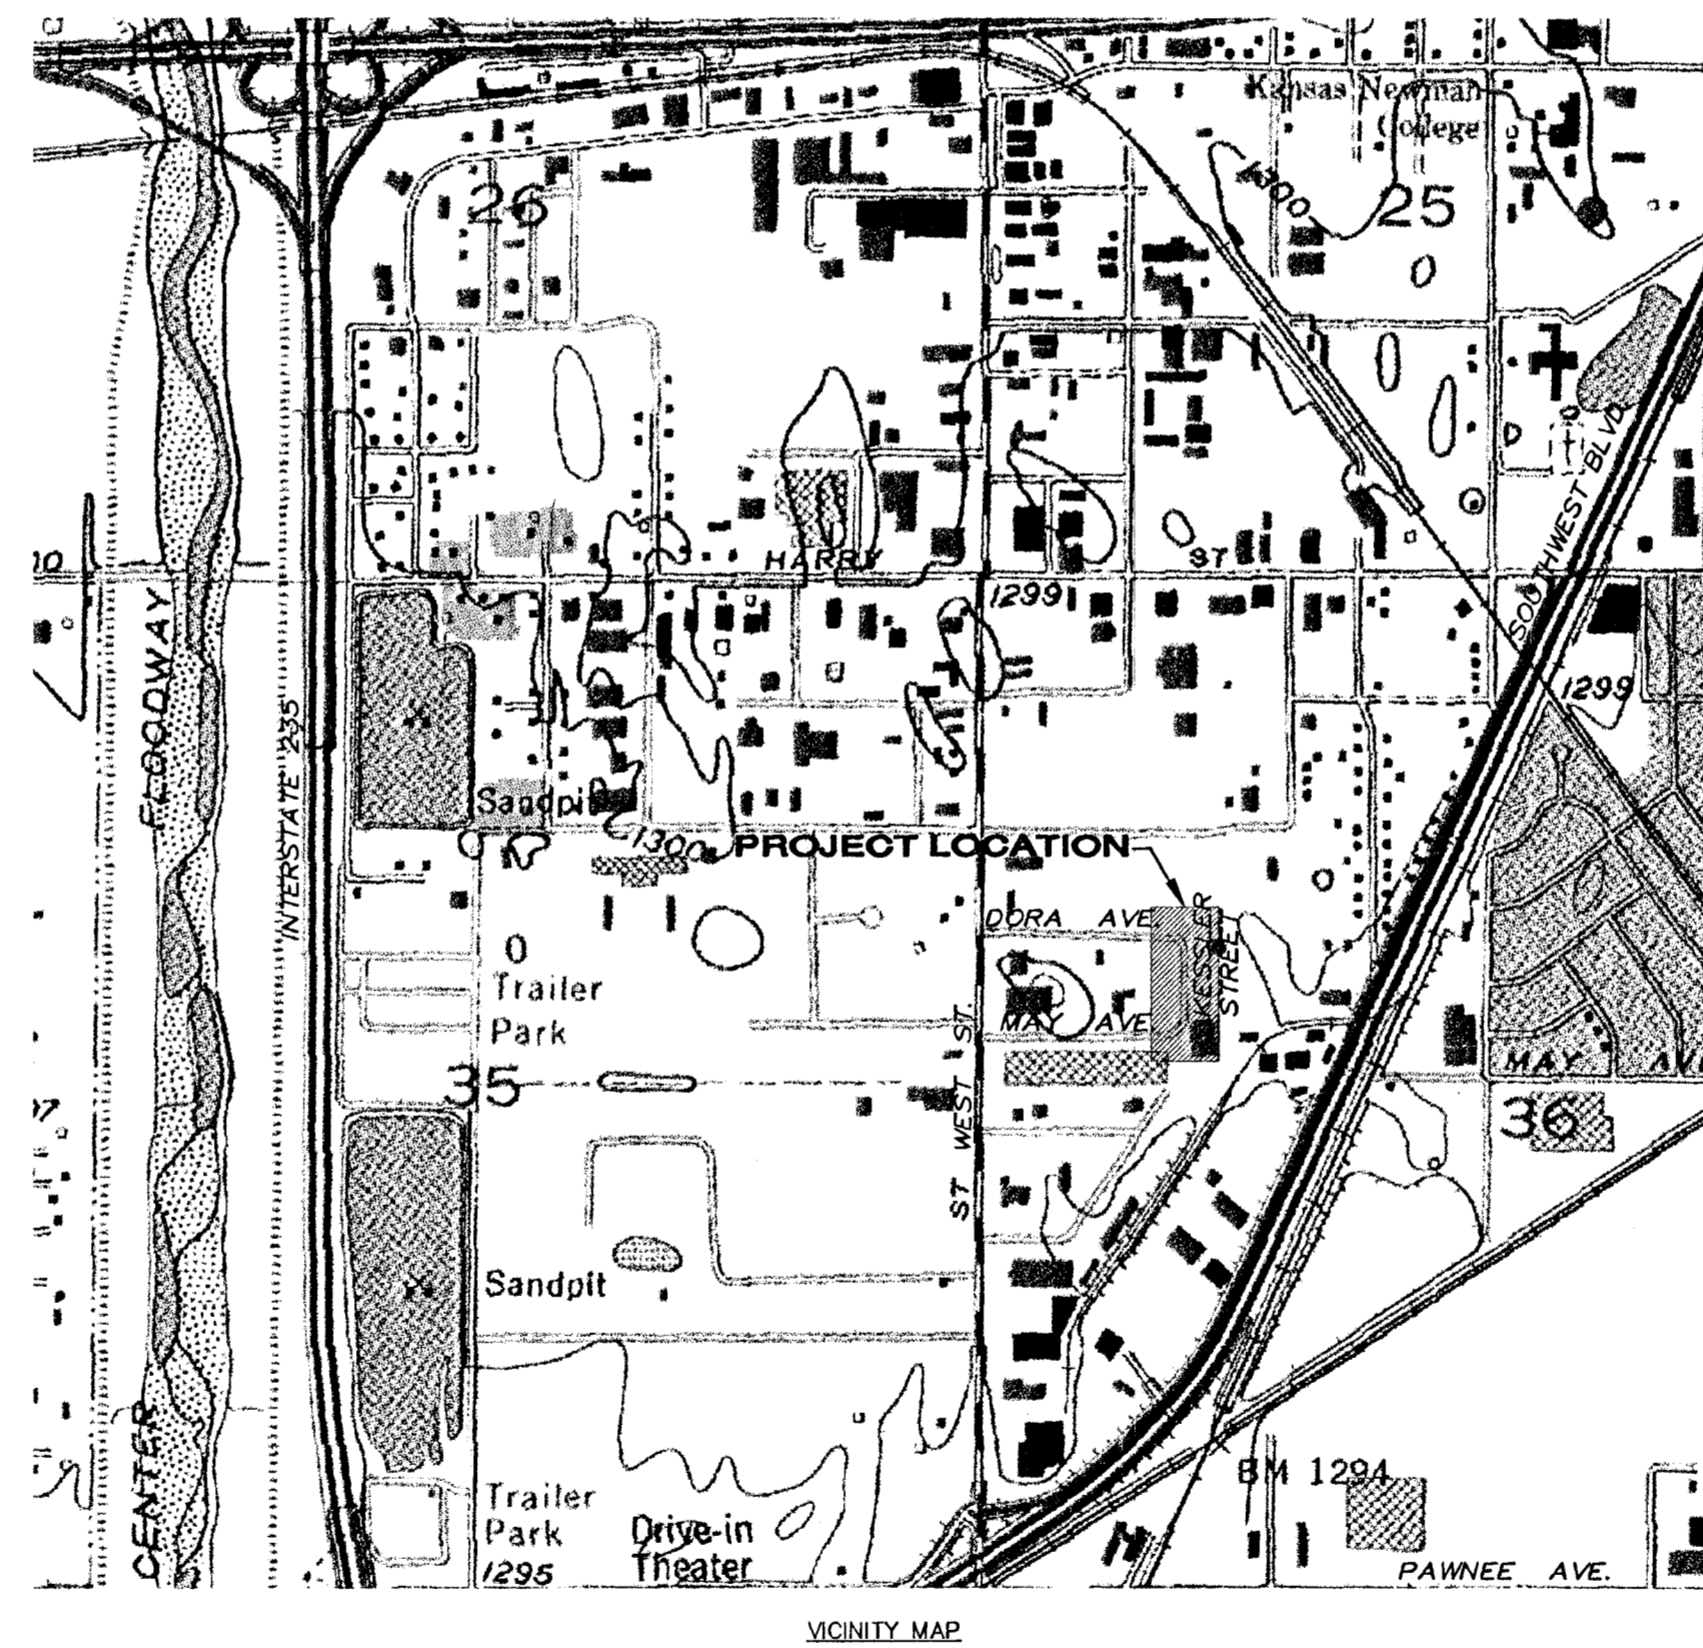

INDEX OF SHEETS:

TITLE SHEET	1
KEY MAP AND GENERAL NOTES	2
TYPICAL PAVEMENT SECTION	3
KESSLER STREET (CL STA. 0+00.00 TO 4+50.00)	4
KESSLER STREET (CL STA. 4+50.00 TO 8+63.47)	5
INTERSECTION DETAILS	6
VALLEY GUTTER DETAILS	7
STANDARD DRIVE ENTRANCE DETAIL	8
SOIL EROSION BMP DETAILS	9-12
PAVEMENT CROSS SECTIONS	13-15

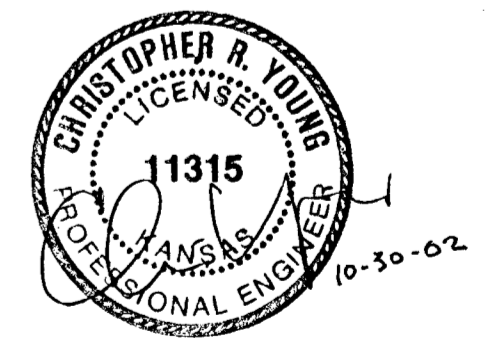

OCTOBER 2002

PLANS PREPARED BY:



YOUNG & ASSOCIATES, P.A.
Civil and Environmental Engineers

100 South Georgie * Derby, Kansas * 67037