



±


50.00'
 EXC = 7.9
 LF = 43.7
 CF = 10.1

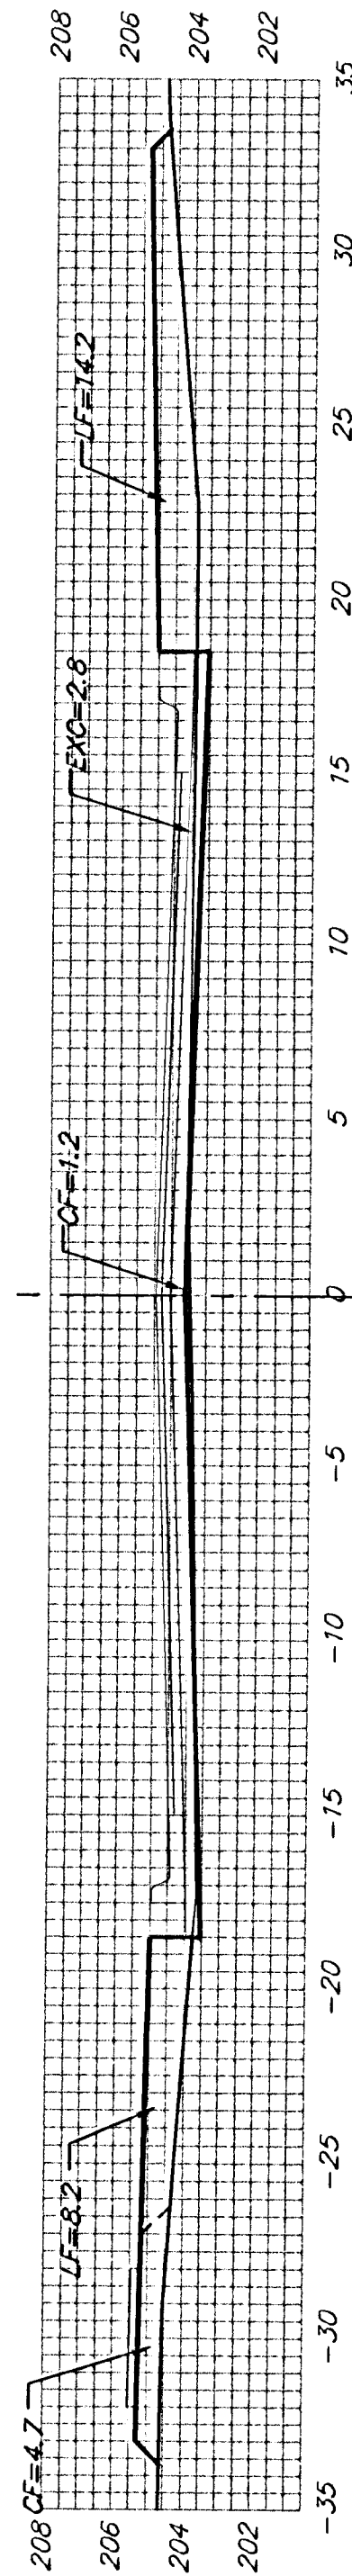


50.00'
 EXC = 4.2
 LF = 38.5
 CF = 12.8

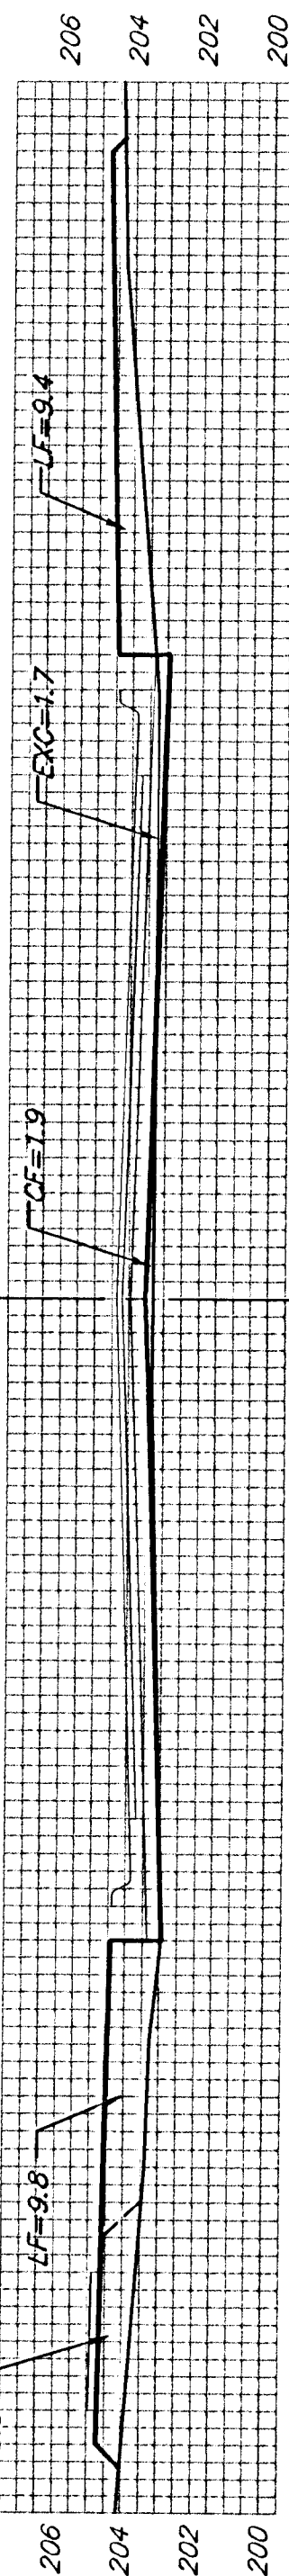


50.00'
 EXC = 5.1
 LF = 30.8
 CF = 14.3

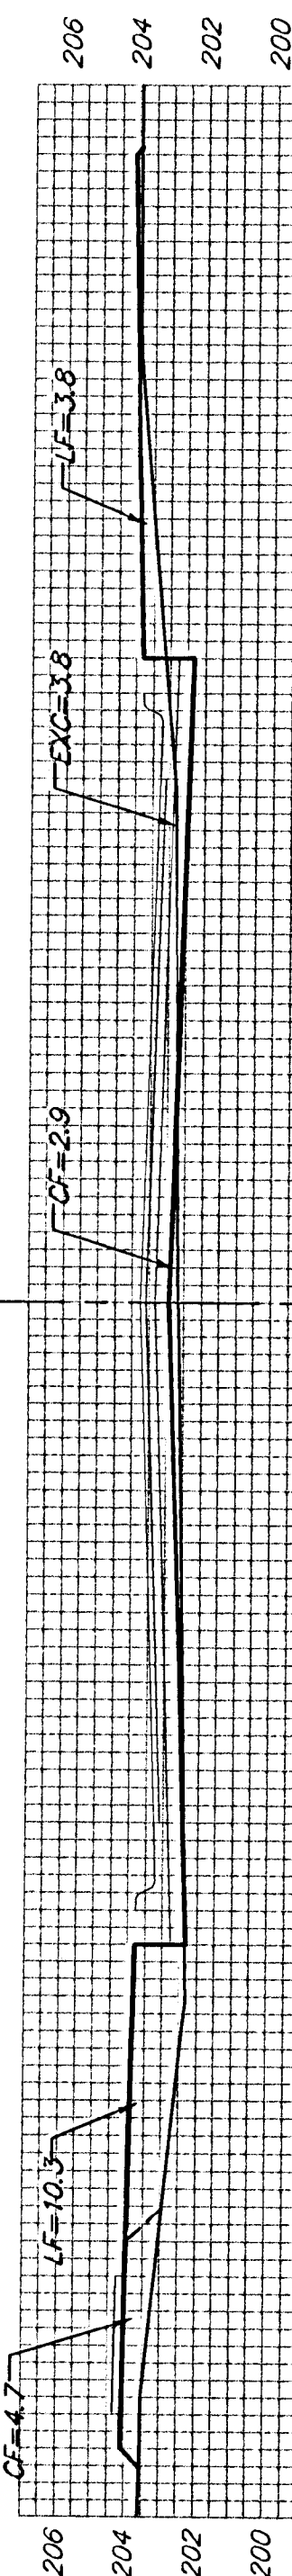


50.00'
 EXC = 16.3
 LF = 28.3
 CF = 10.4

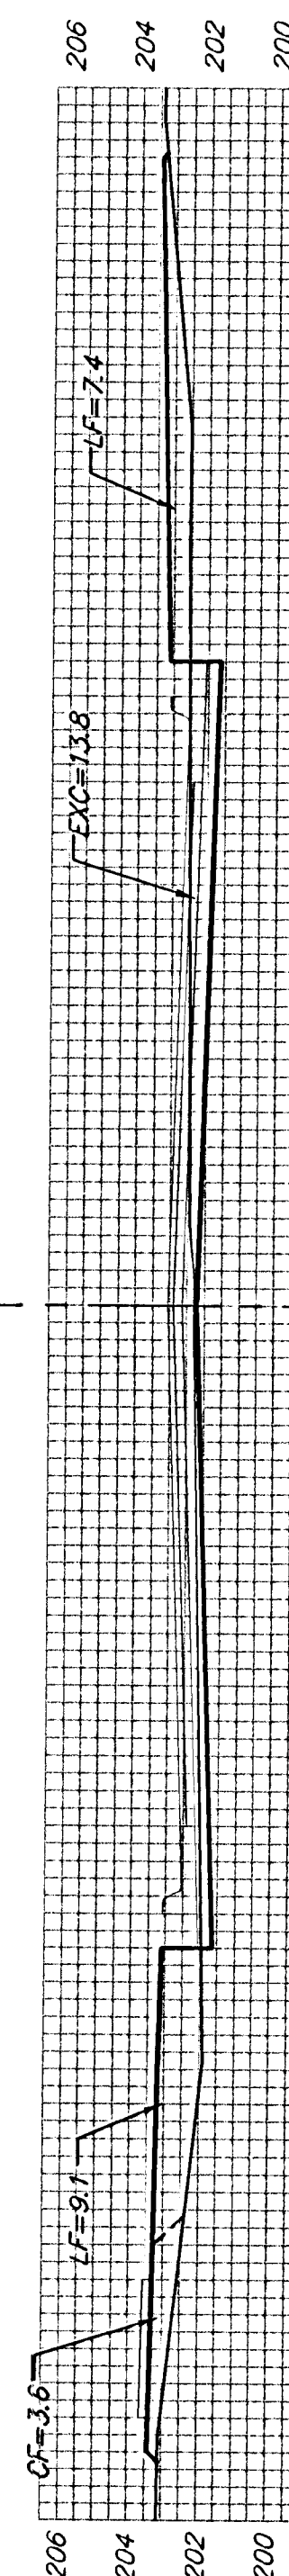


50.00'
 EXC = 24.8
 LF = 28.0
 CF = 5.4

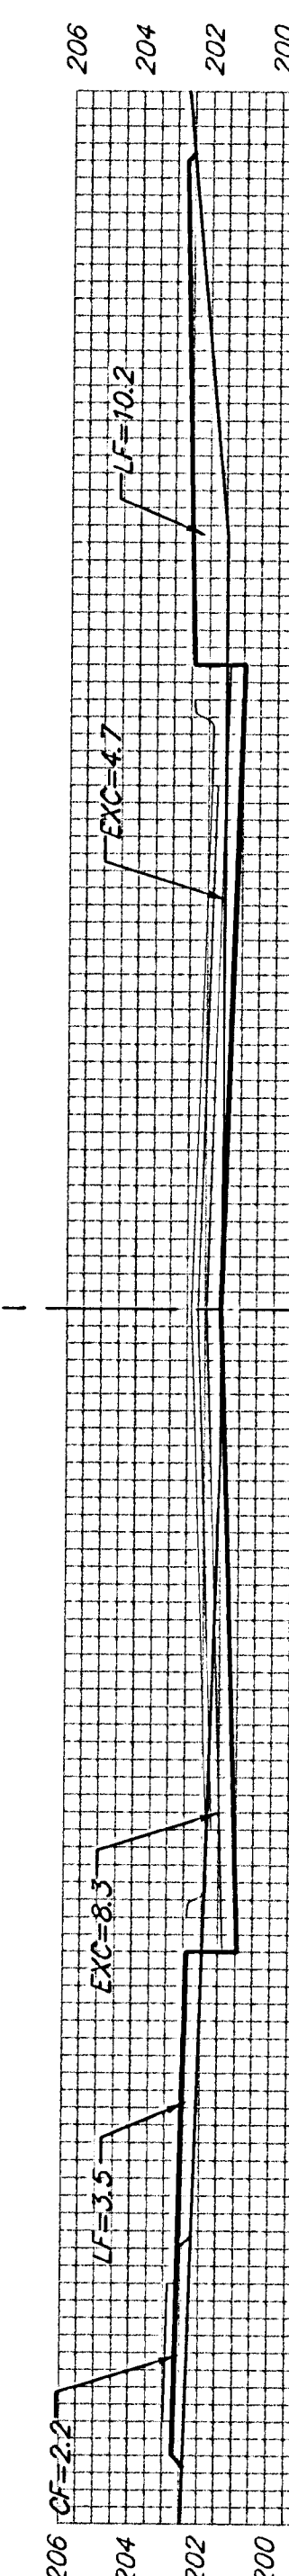


50.00'
 EXC = 26.1
 LF = 30.3
 CF = 4.6

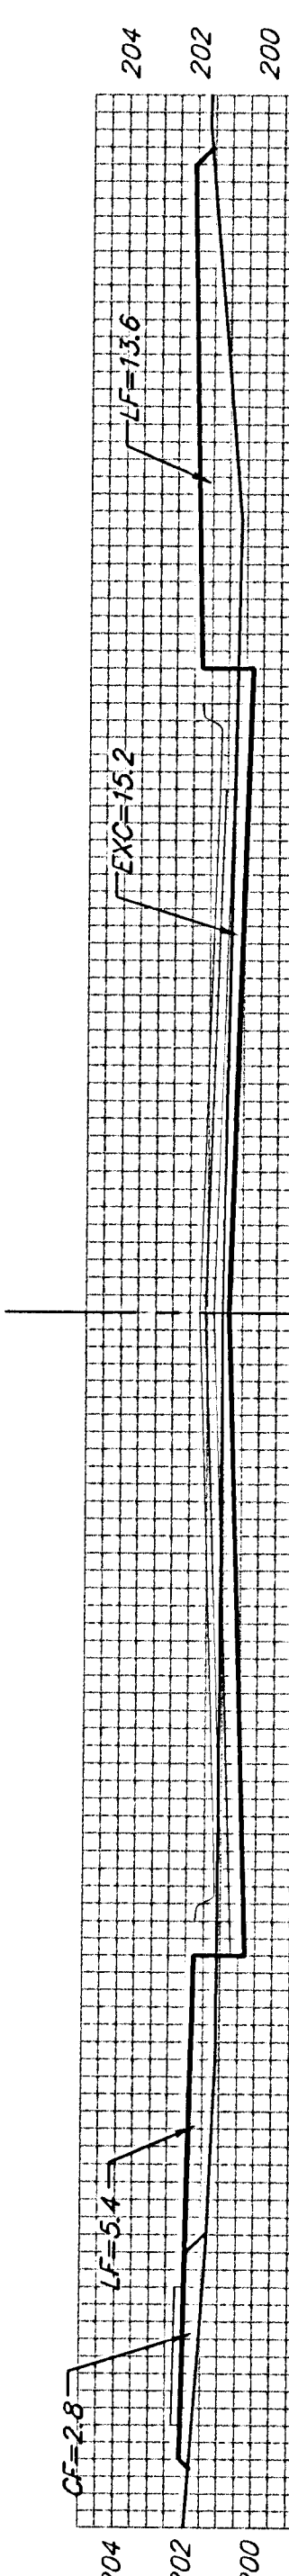


50.00'
 EXC = 33.3
 LF = 35.7
 CF = 4.6

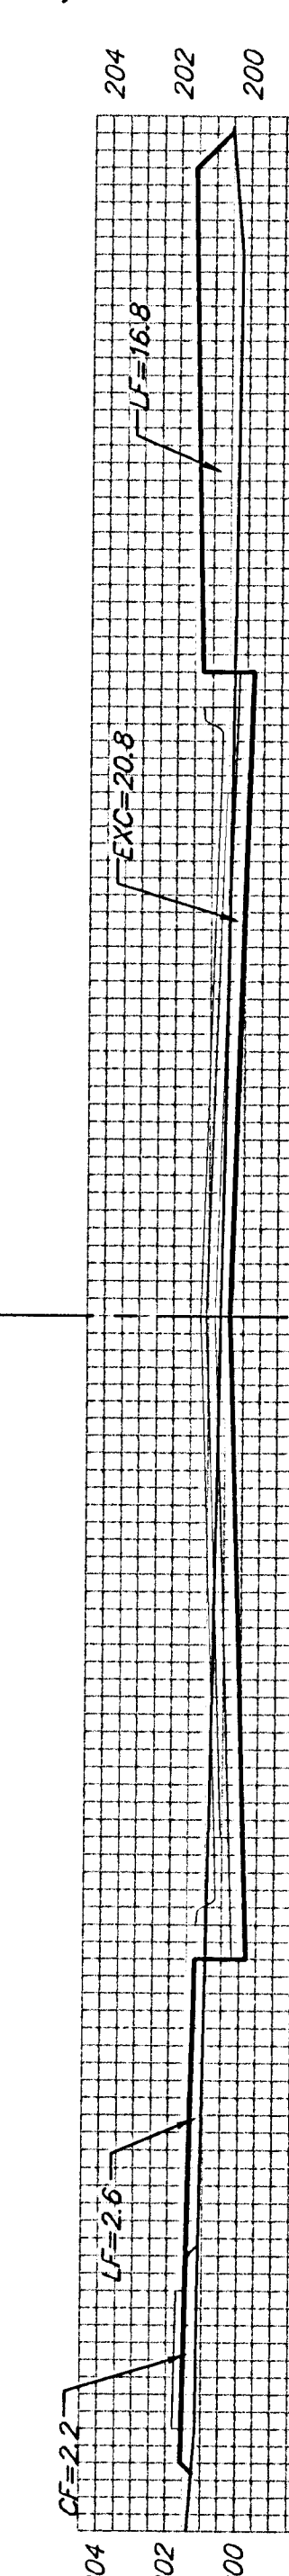


50.00'
 EXC = 33.5
 LF = 39.0
 CF = 5.6

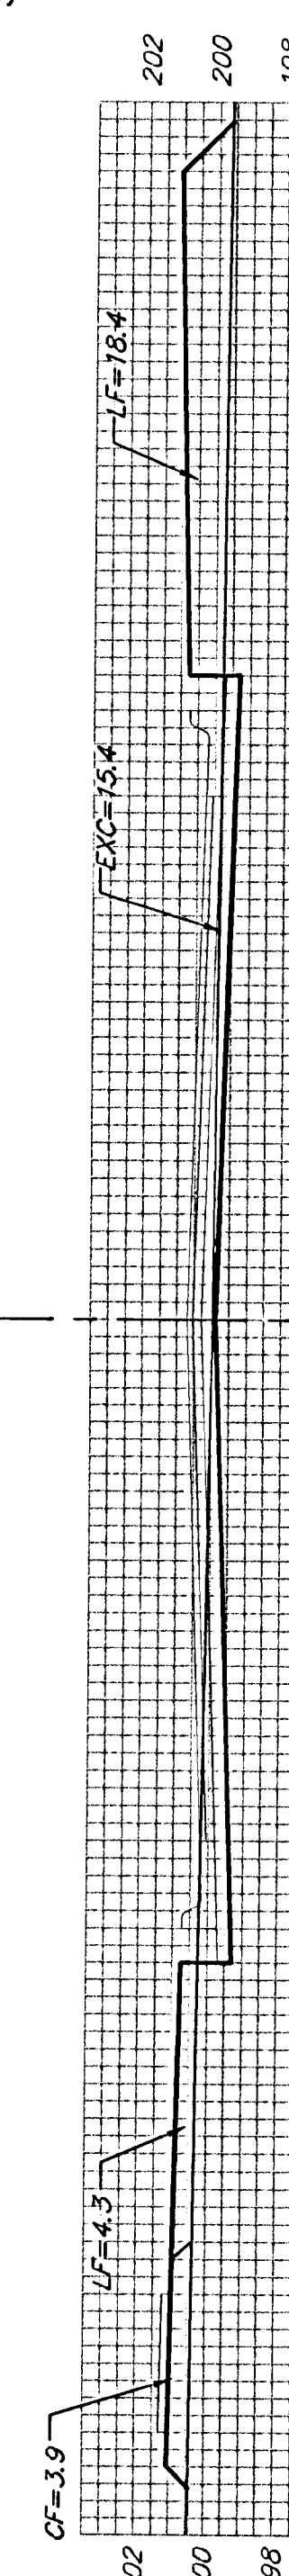


8.16'
 EXC = 5.0
 LF = 6.7
 CF = 1.1

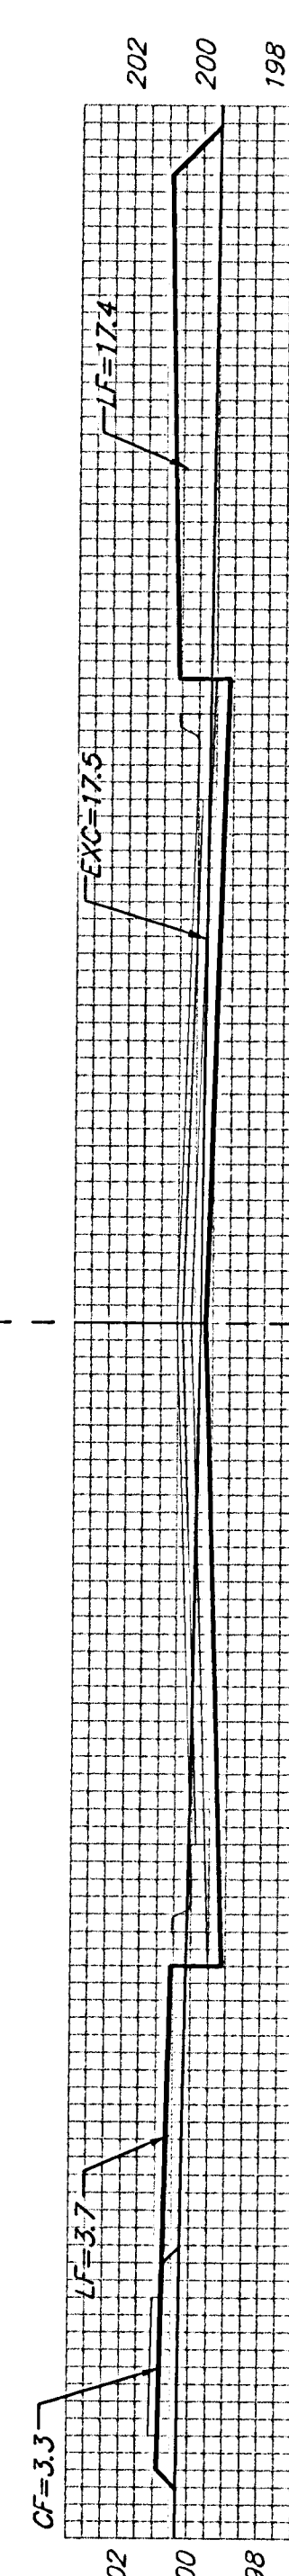


37.00'
 EXC = 36.7
 LF = 18.2
 CF = 5.8

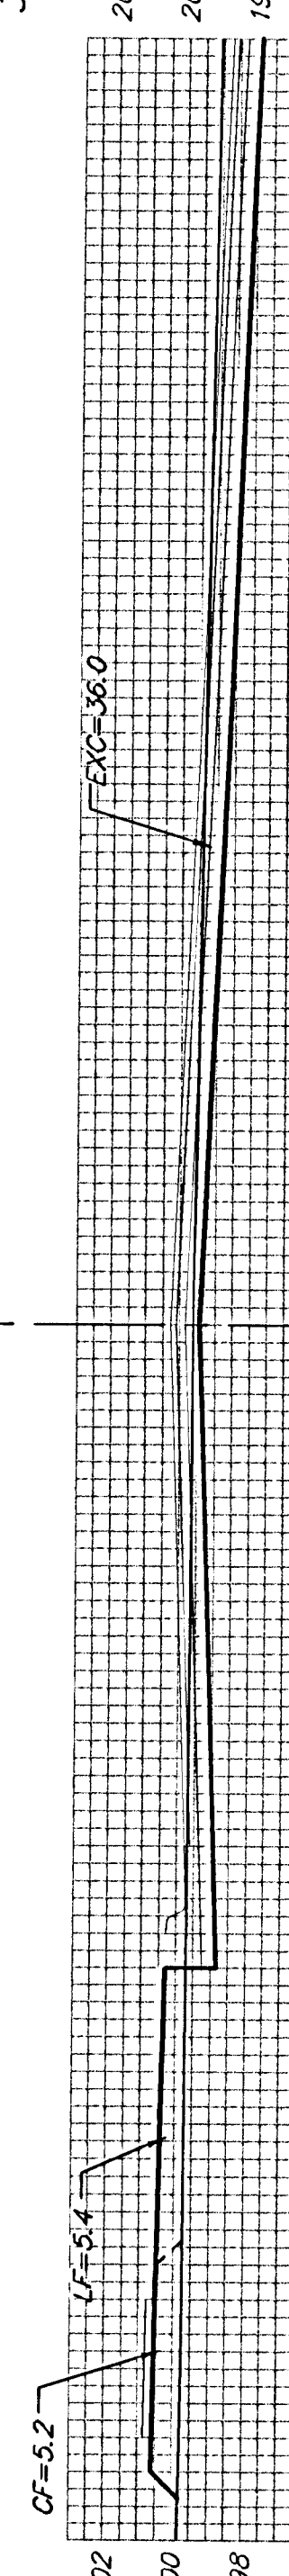

37.00'
 EXC = 36.5
 LF = 16.0
 CF = 5.8

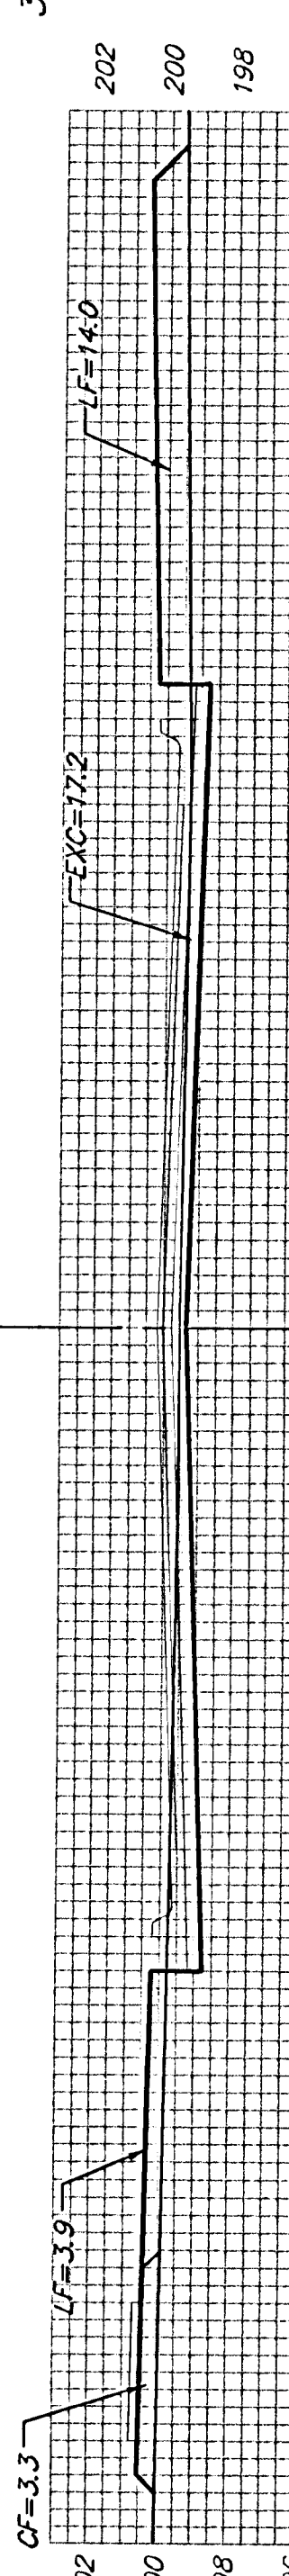

17.84'
 EXC = 11.0
 LF = 11.2
 CF = 2.3

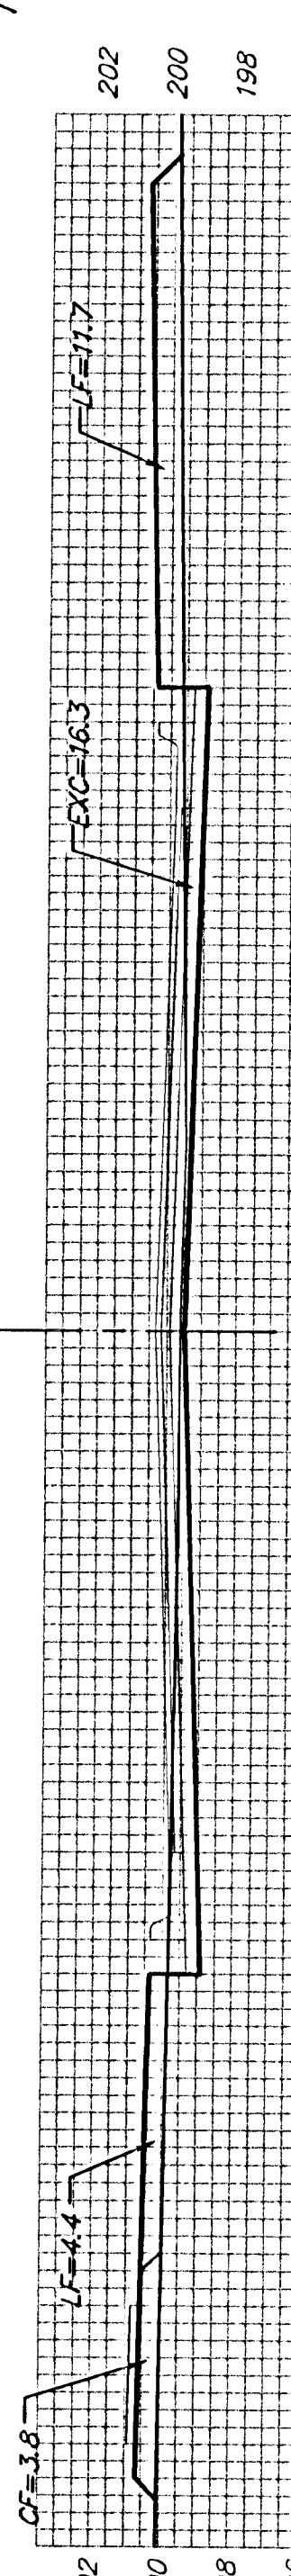

WILLOW POINT

Sheet Totals:

Excavation = 240.4 C.Y.
Loose Fill = 326.4 C.Y.
Compacted Fill = 82.8 C.Y.

BAUGHMAN COMPANY P.A.
ENGINEERING, SURVEYING, & PLANNING
315-292-7271 • 315 ELLIS • WICHITA, KANSAS 67211

PROJECT NUMBER
472-83485

REV.
SHEET
32
40
Logan, Inc.