


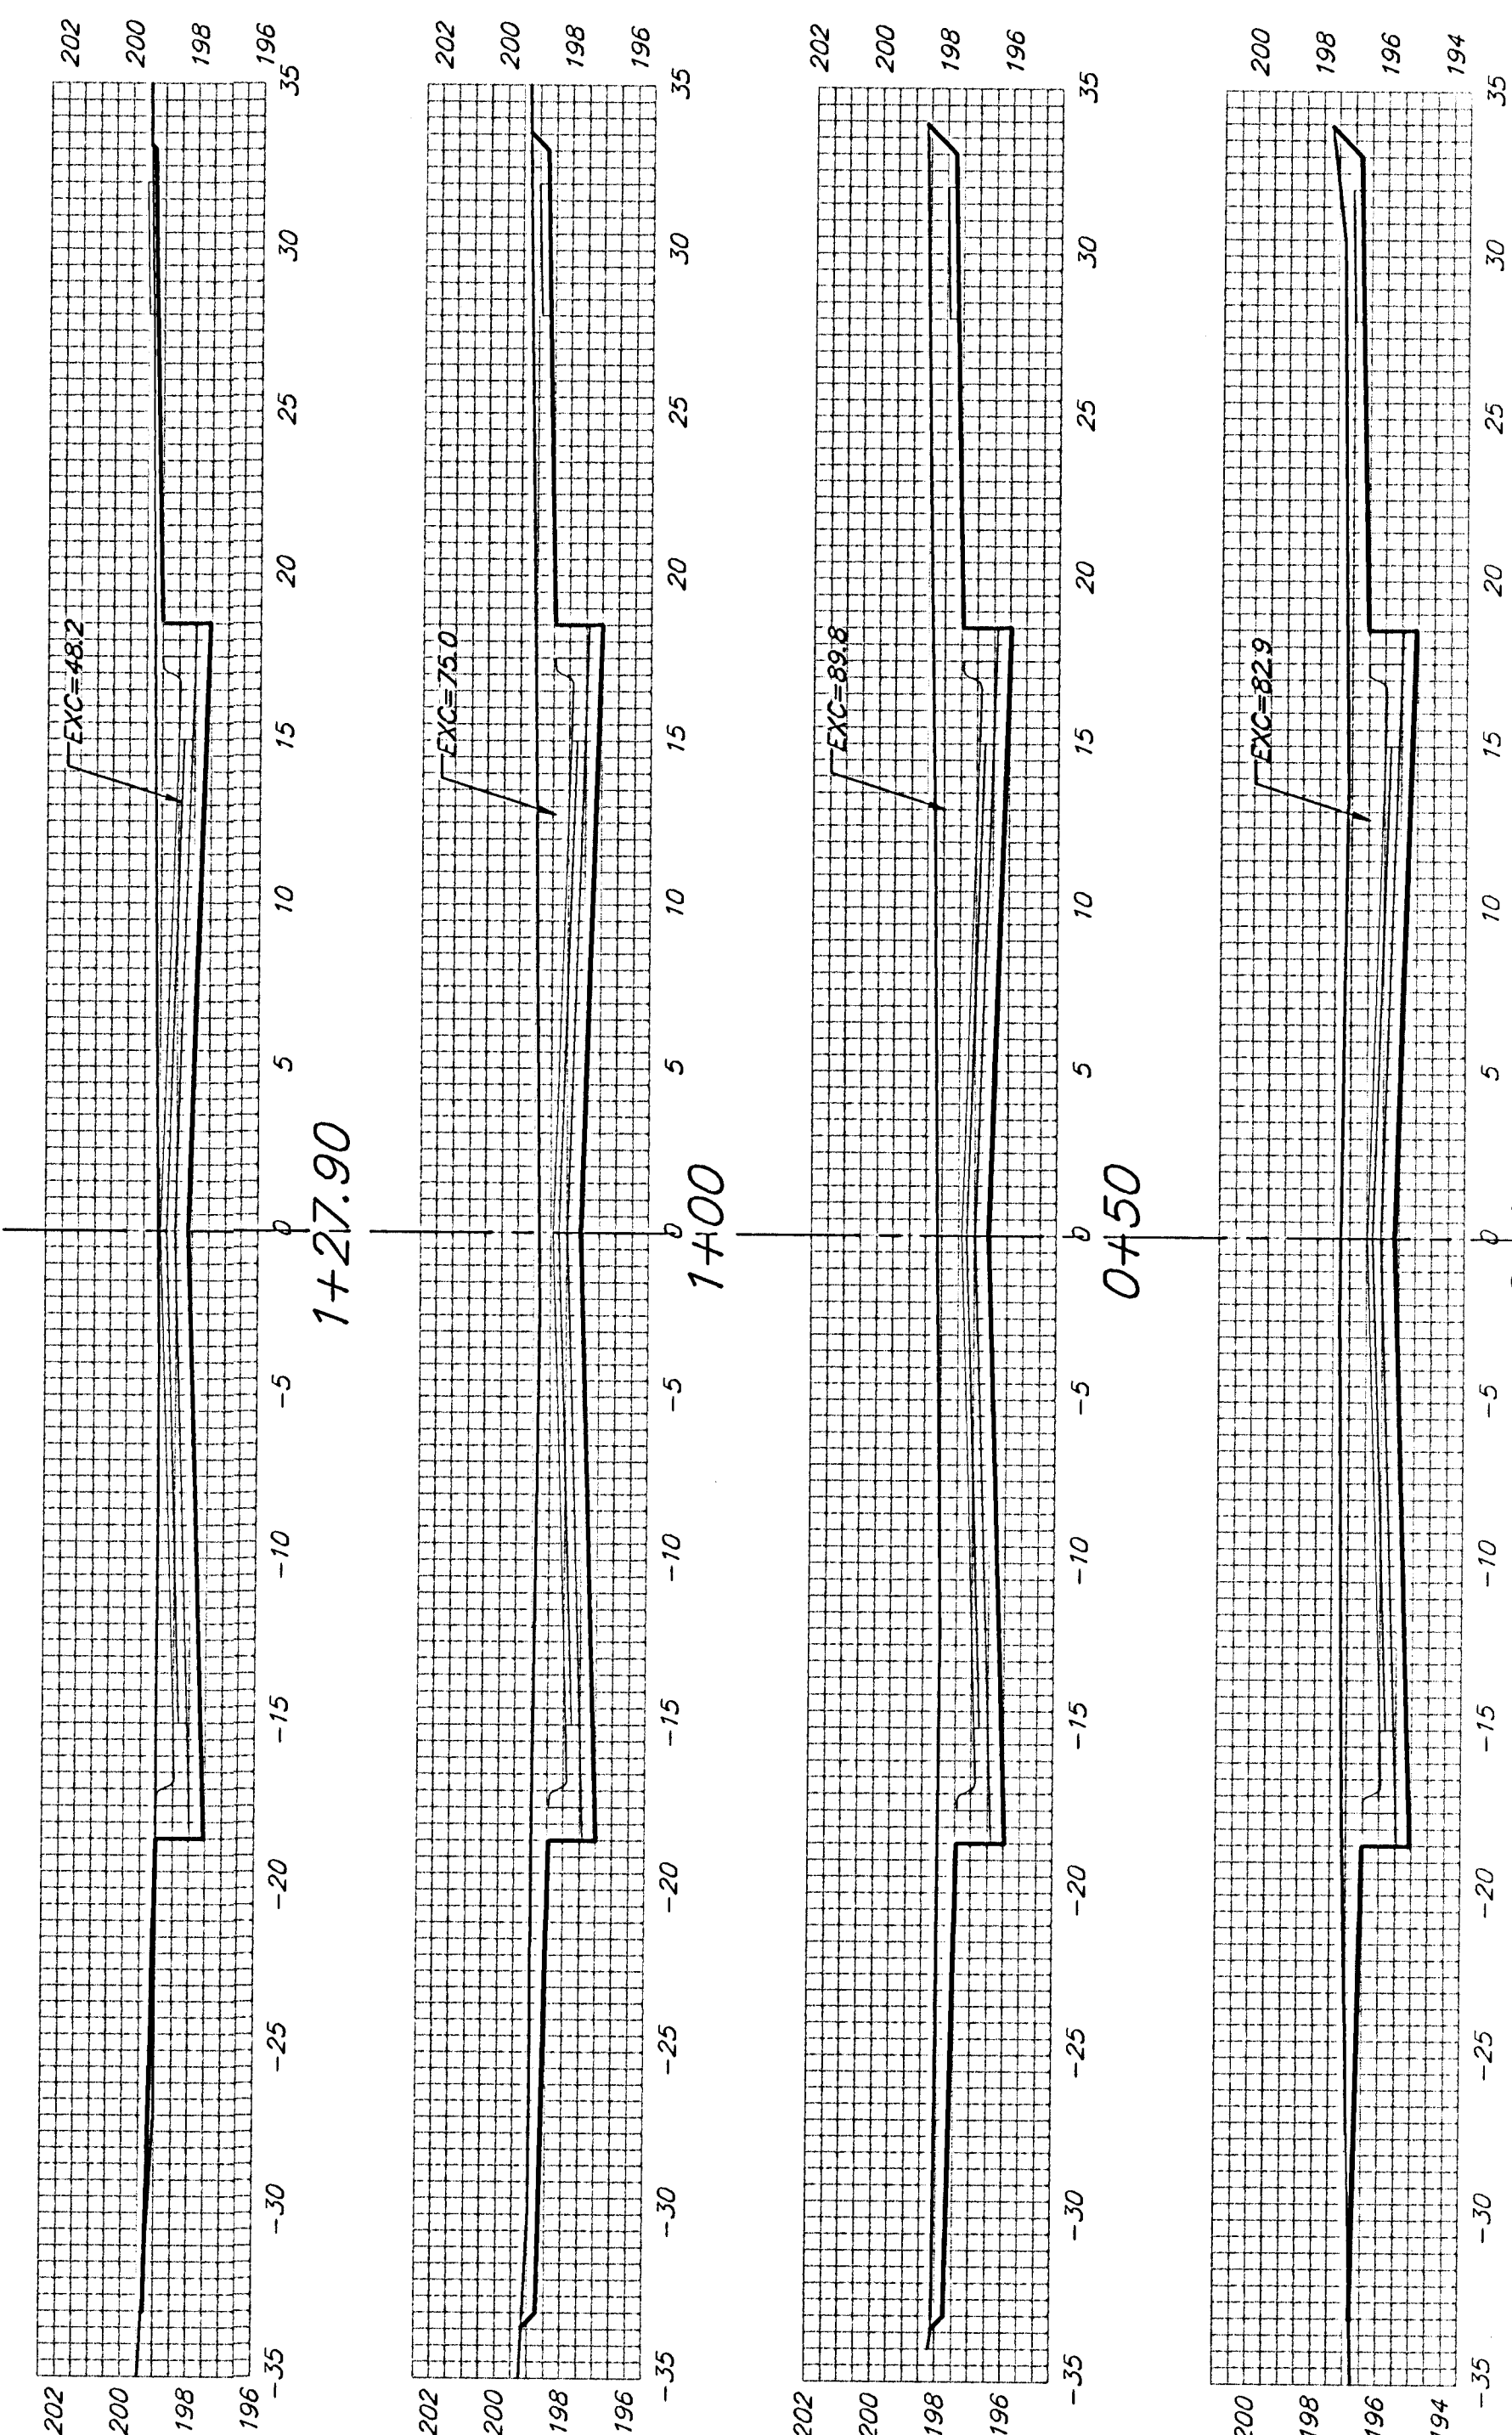

$EXC = 63.7$
 $LF = 0.0$
 $CF = 0.0$

50.00'

EXC = 152.6
LF = 0.0
CF = 0.0

46.00' $\begin{matrix} EXC = 147.1 \\ LF = 0.0 \\ CF = 0.0 \end{matrix}$

Sheet Totals:

Excavation	=	363.4 C.Y.
Loose Fill	=	0.0 C.Y.
Compacted Fill	=	0.0 C.Y.

 BAUGHMAN COMPANY P.A. ENGINEERING, SURVEYING, & PLANNING 316-262-7271 • 315 ELLIS • WICHITA, KANSAS 67211	REV.
	SHEET 35 OF 40
PROJECT NUMBER 472-83485	