
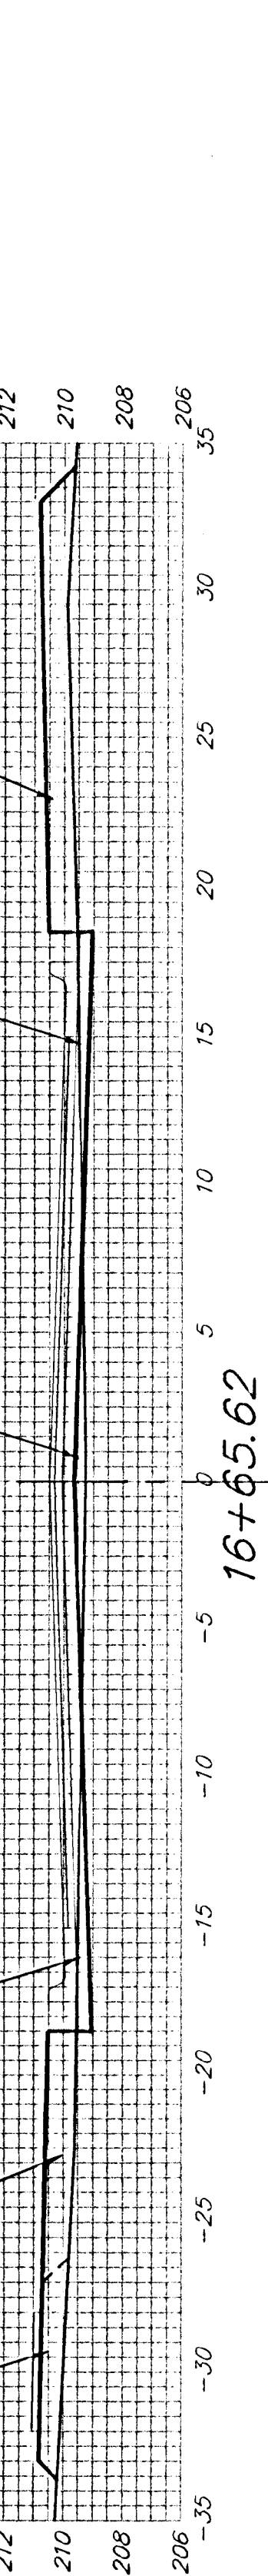
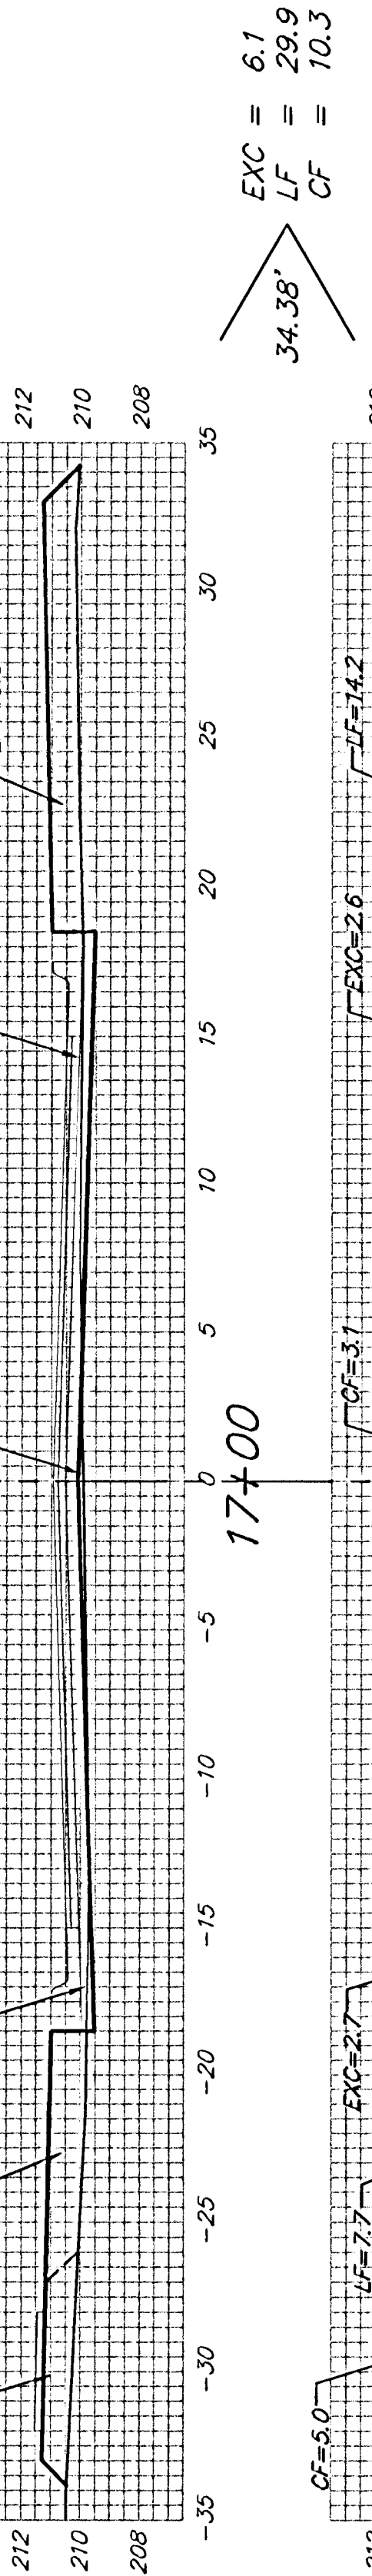
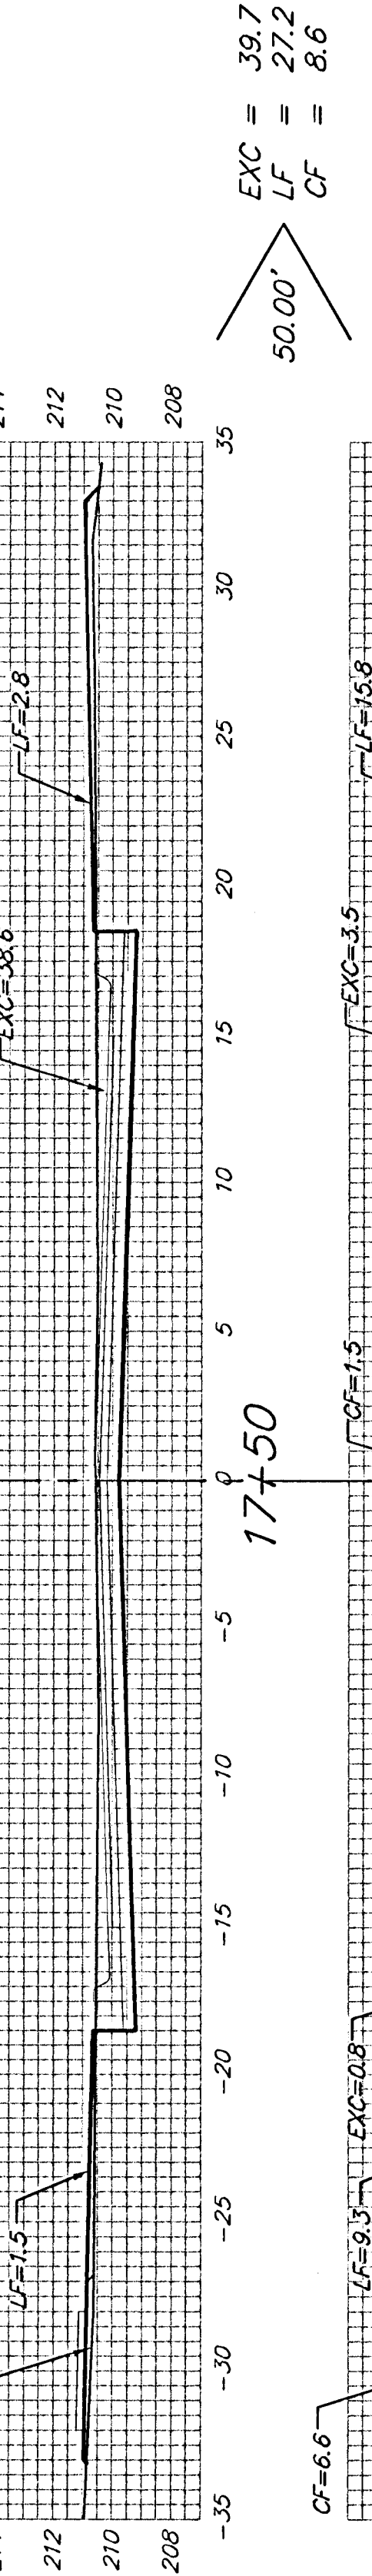
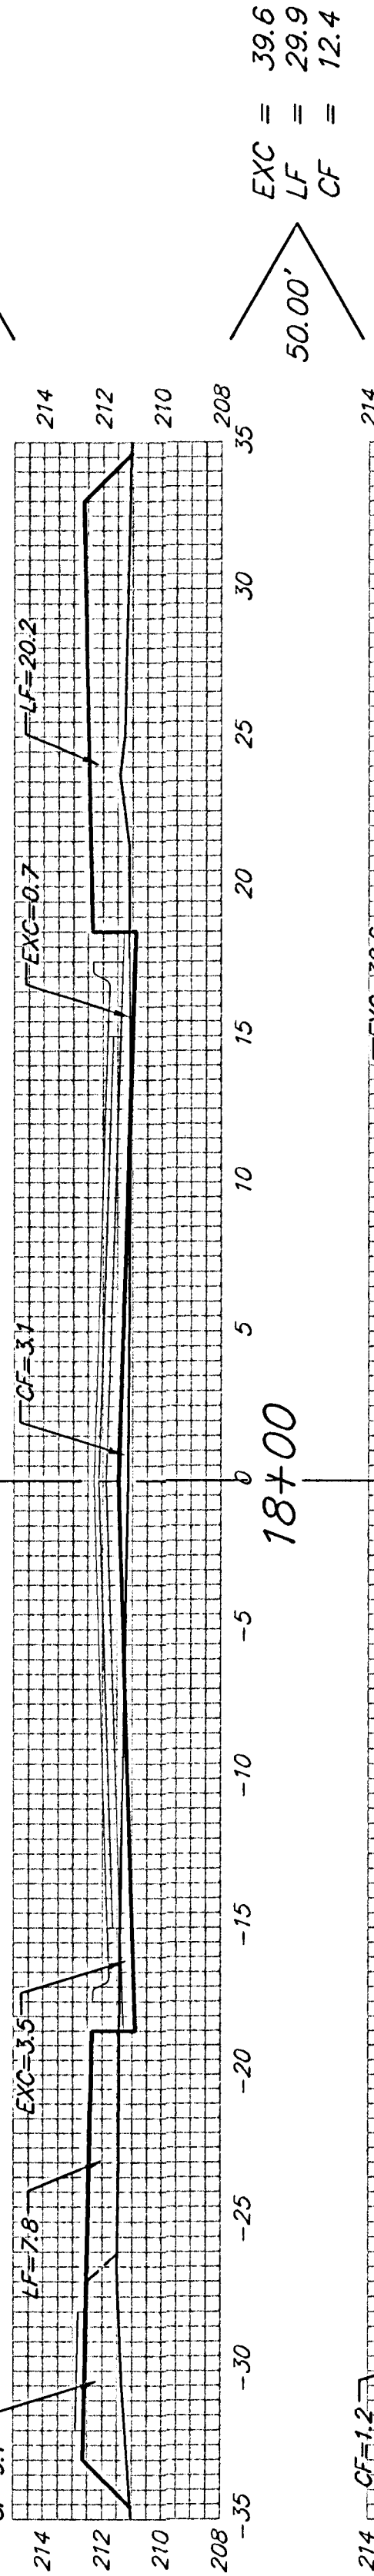
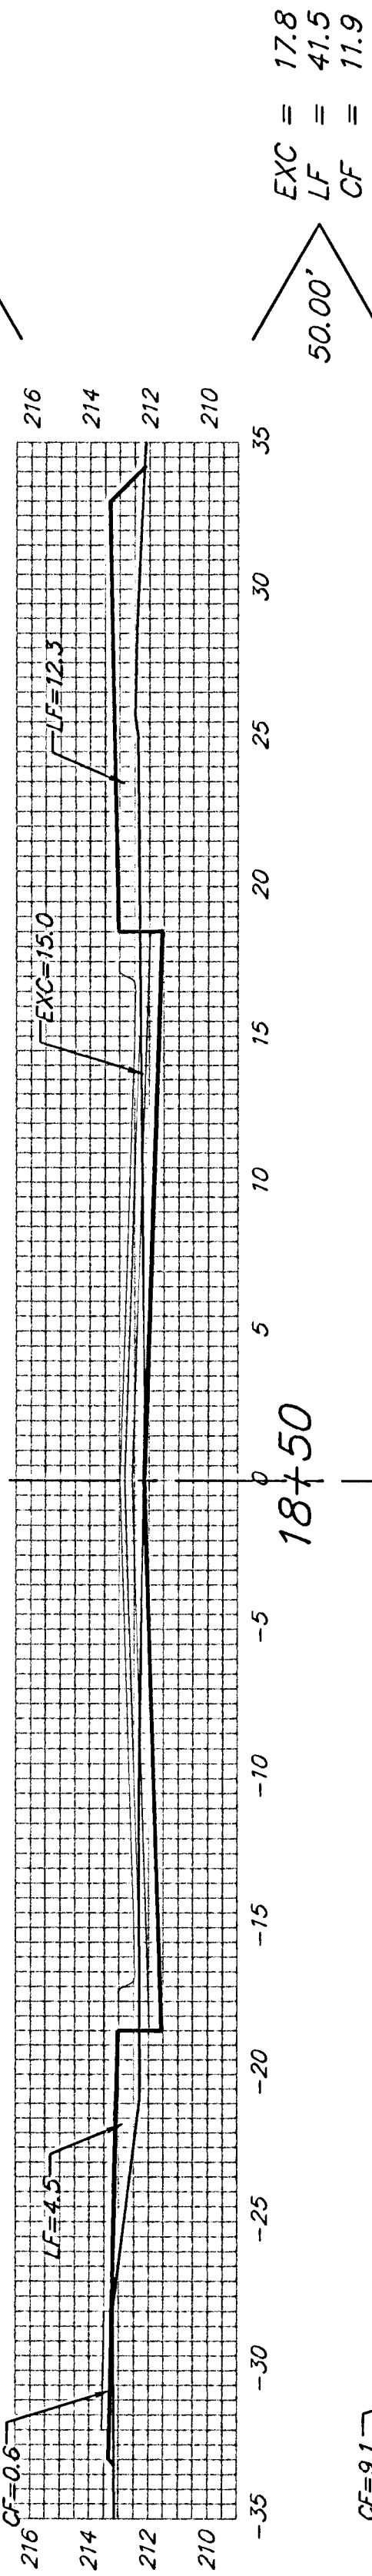
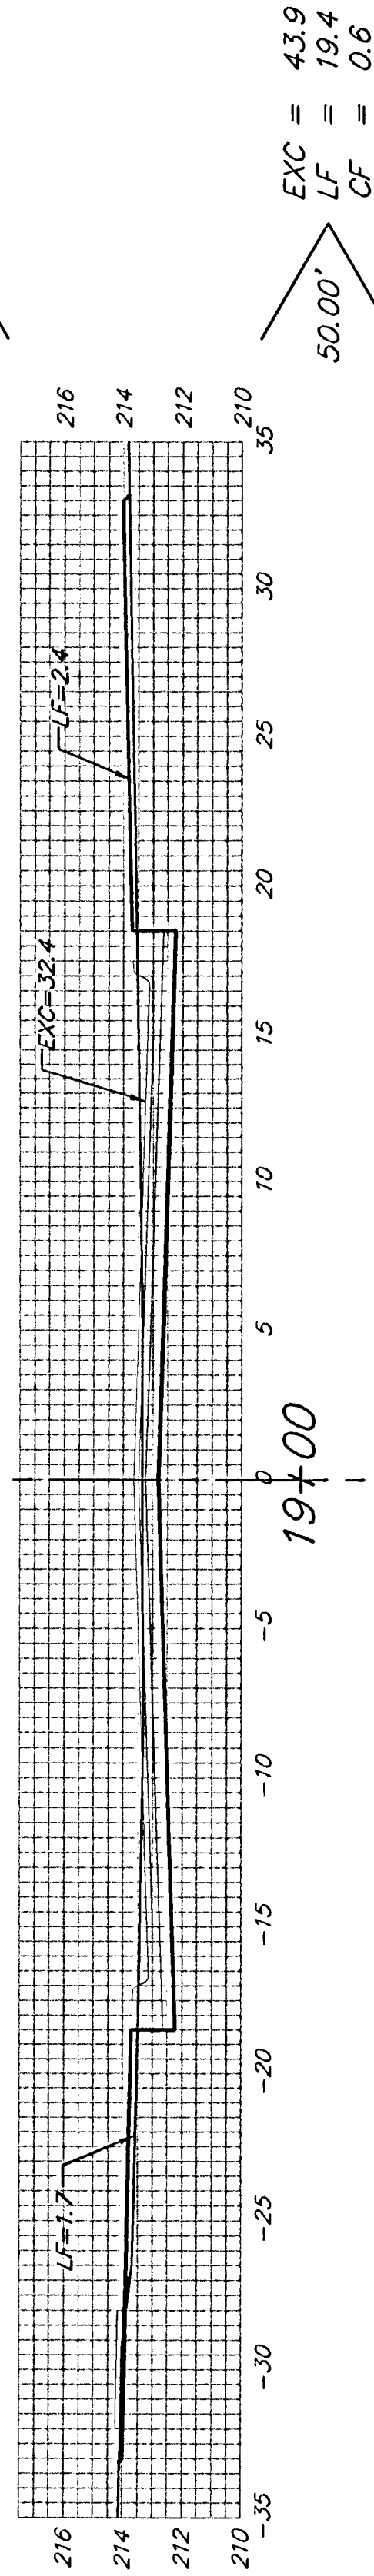


Q

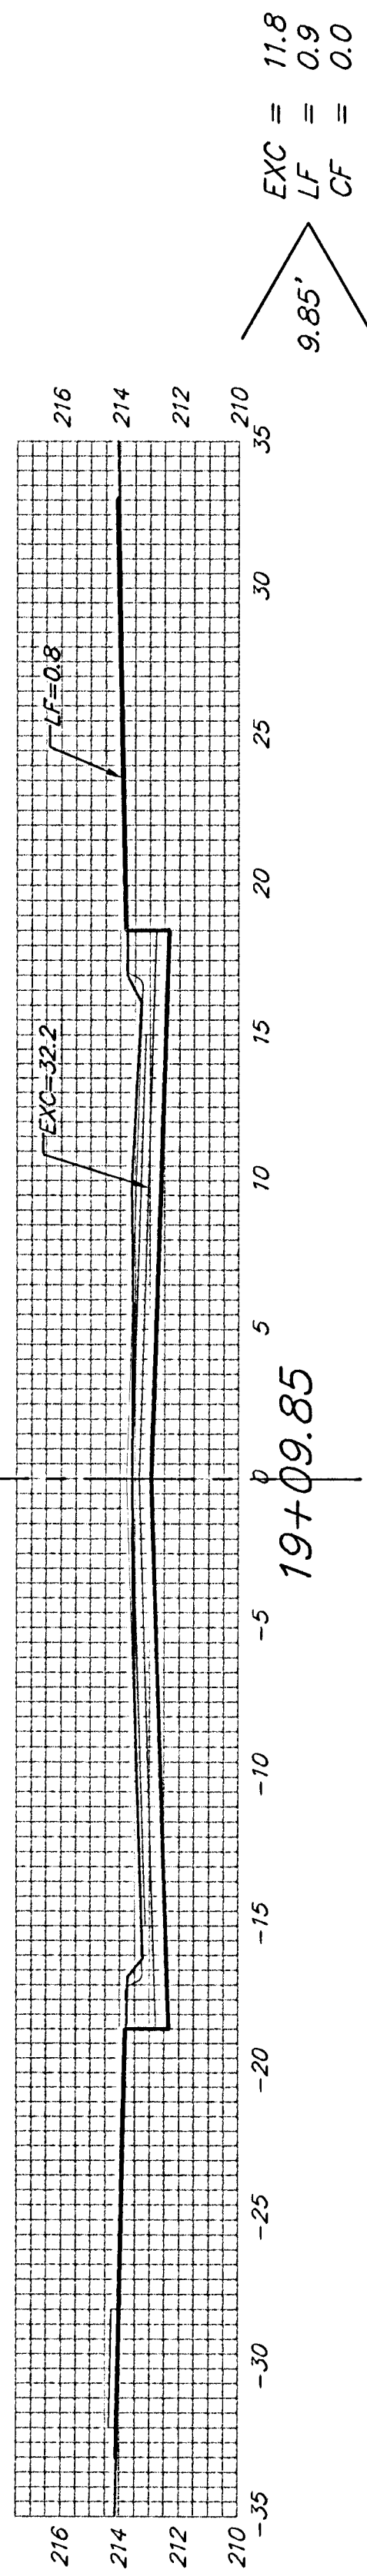

Q
WILLOW POINT

Sheet Totals:
Excavation = 158.9 C.Y.
Loose Fill = 148.8 C.Y.
Compacted Fill = 43.8 C.Y.

BAUGHMAN COMPANY P.A.
ENGINEERING, SURVEYING, & PLANNING
316-262-7271 • 315 ELLIS • WICHITA, KANSAS 67211
PROJECT NUMBER
472-83465

REV.
SHEET
34
OF
40