



Q


EXC = 72.3  
LF = 2.4  
CF = 0.0

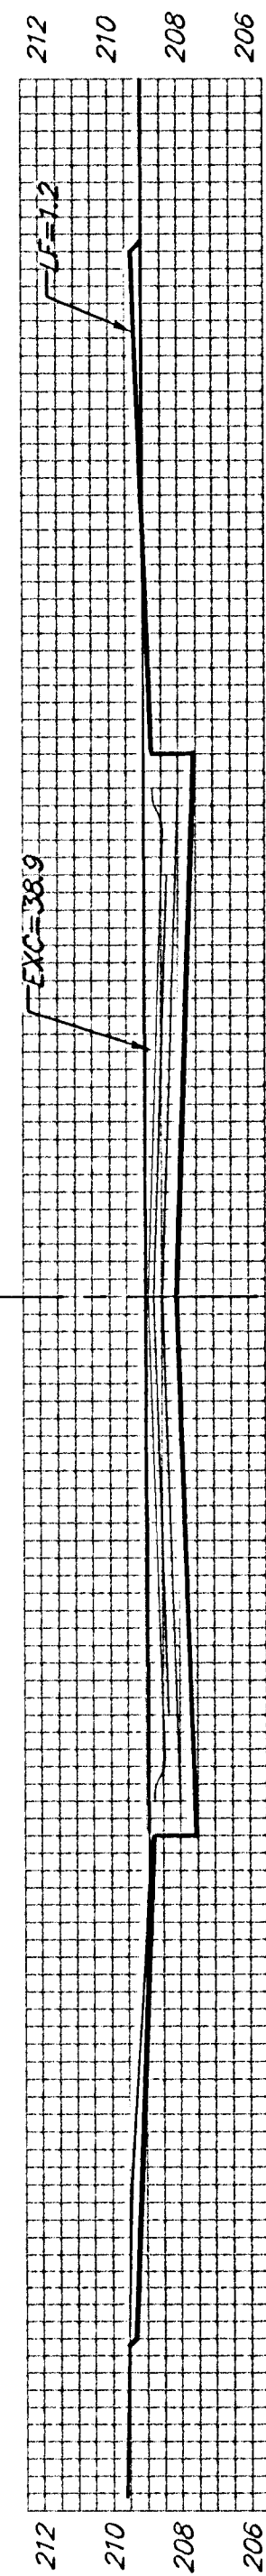


EXC = 73.5  
LF = 5.2  
CF = 0.0

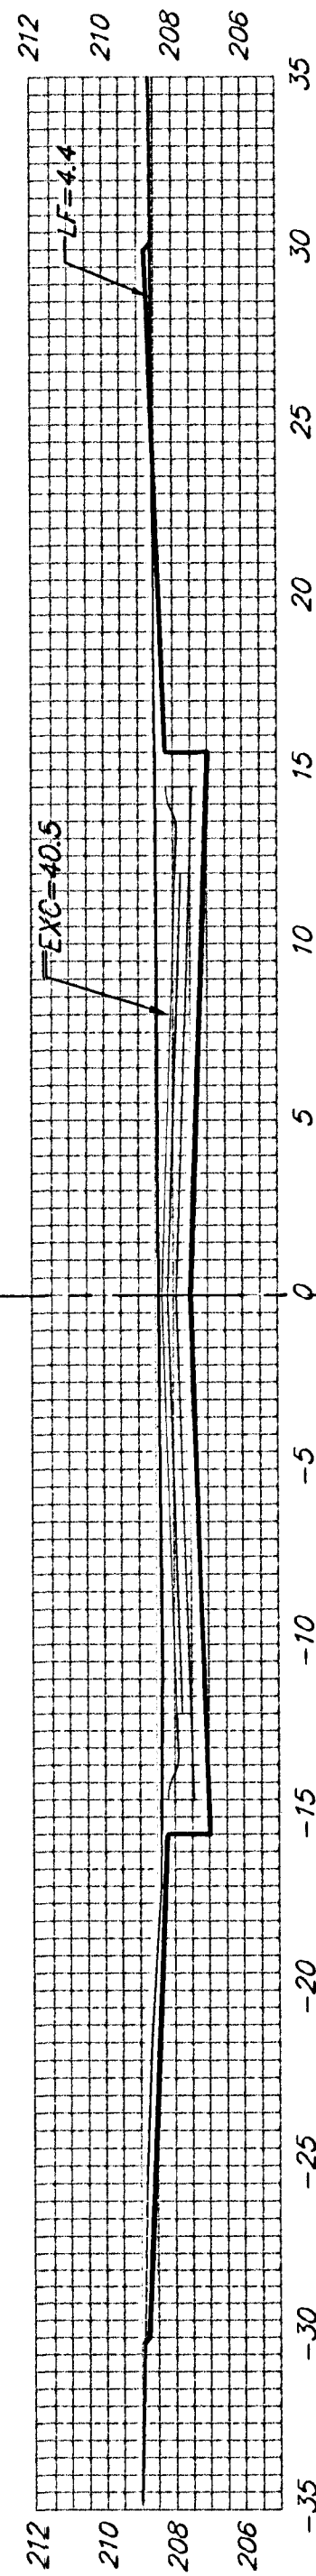


EXC = 60.5  
LF = 10.2  
CF = 0.0

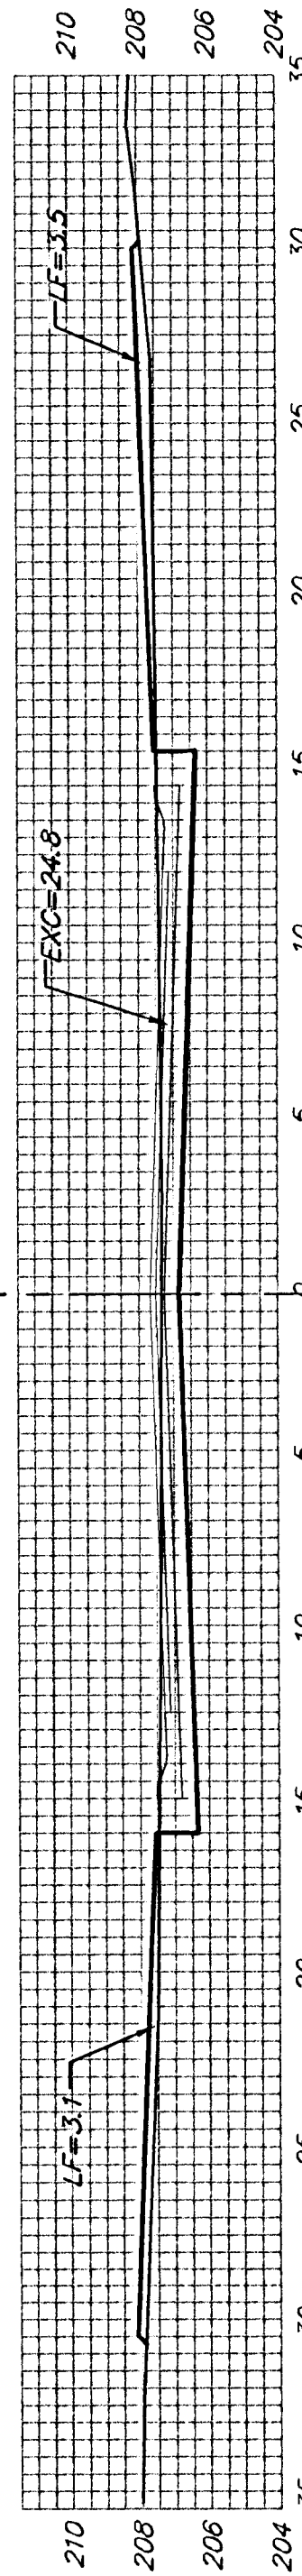


EXC = 40.7  
LF = 19.7  
CF = 0.0

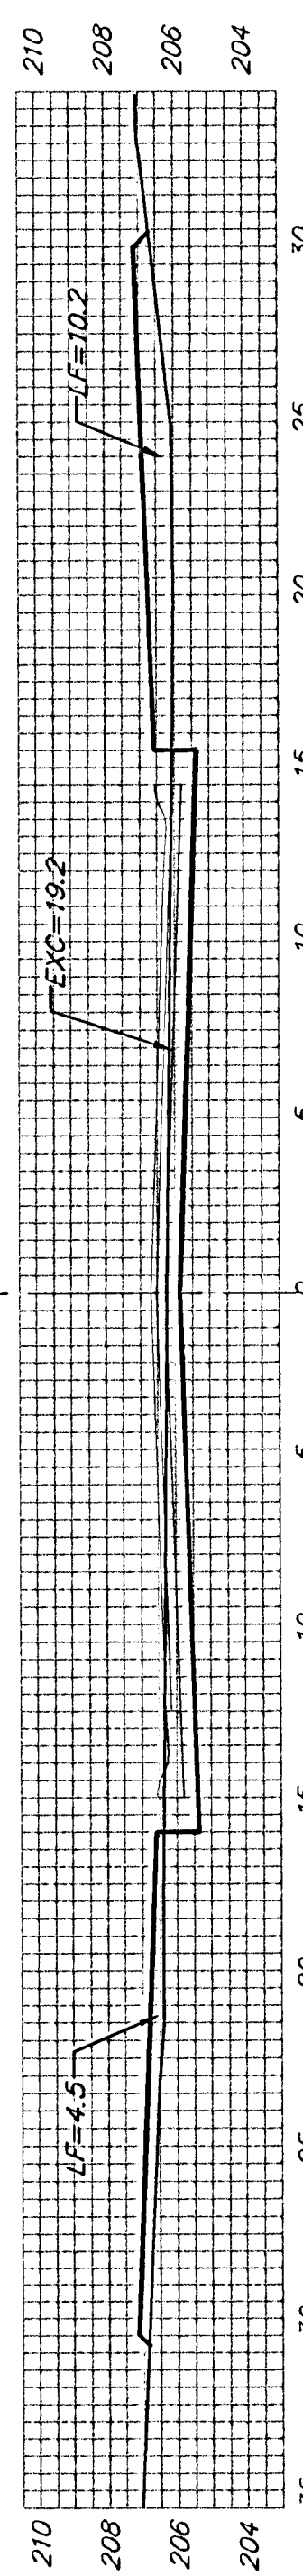


EXC = 31.9  
LF = 29.3  
CF = 0.0

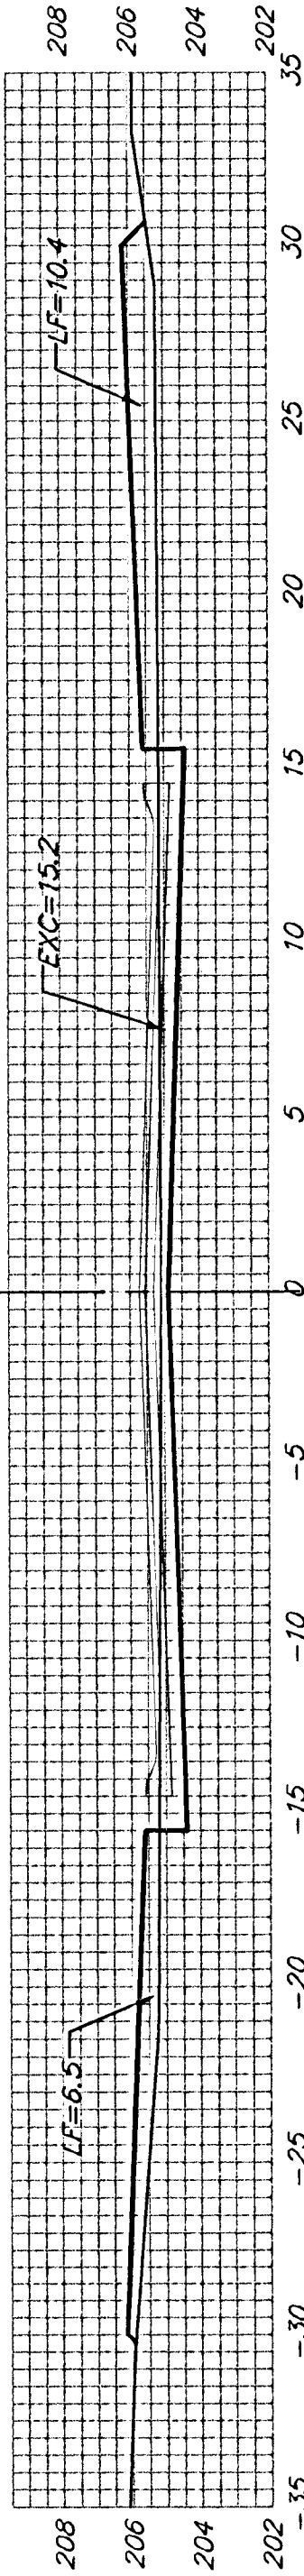


EXC = 18.5  
LF = 36.2  
CF = 0.0

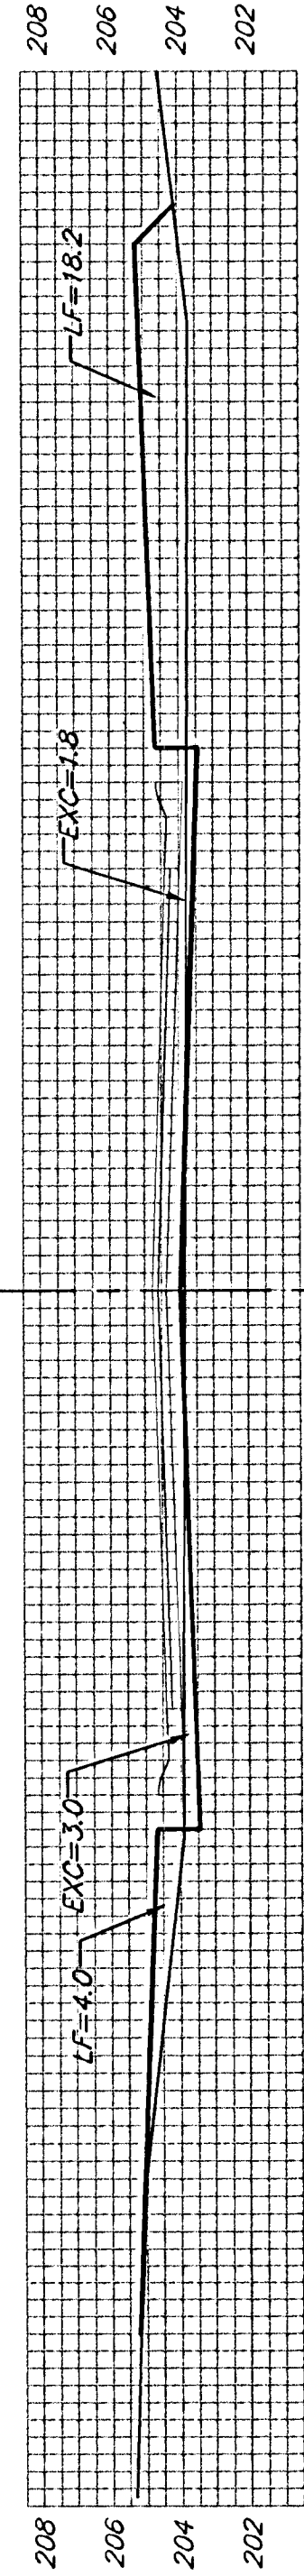


EXC = 7.5  
LF = 40.6  
CF = 1.1

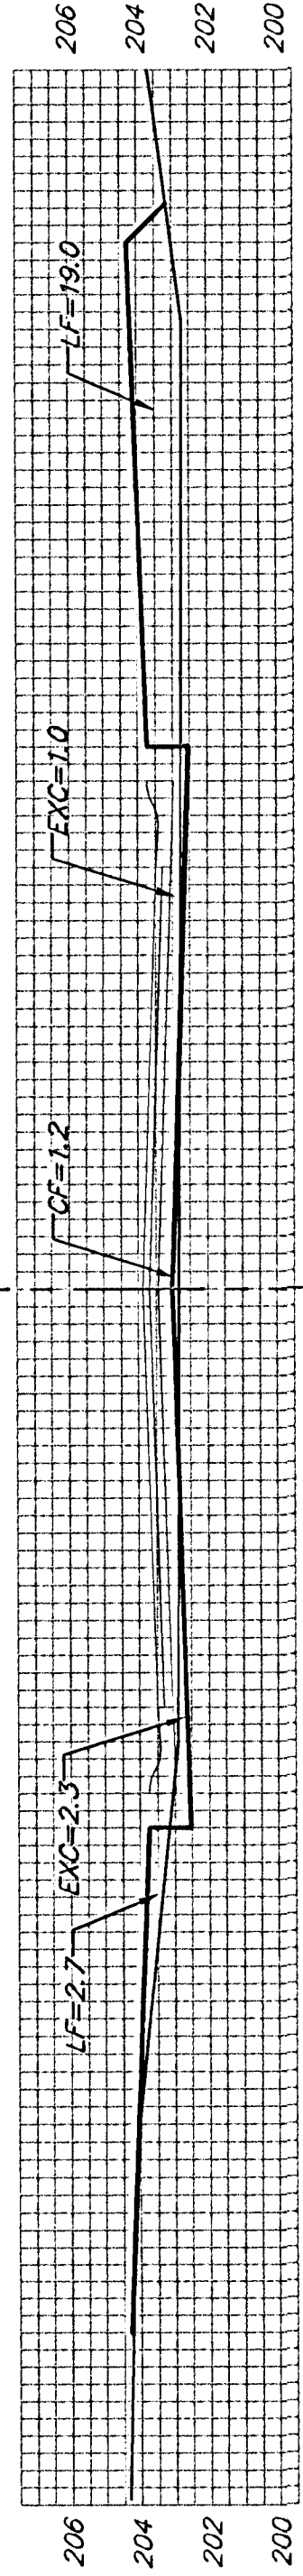


EXC = 11.4  
LF = 36.0  
CF = 1.1

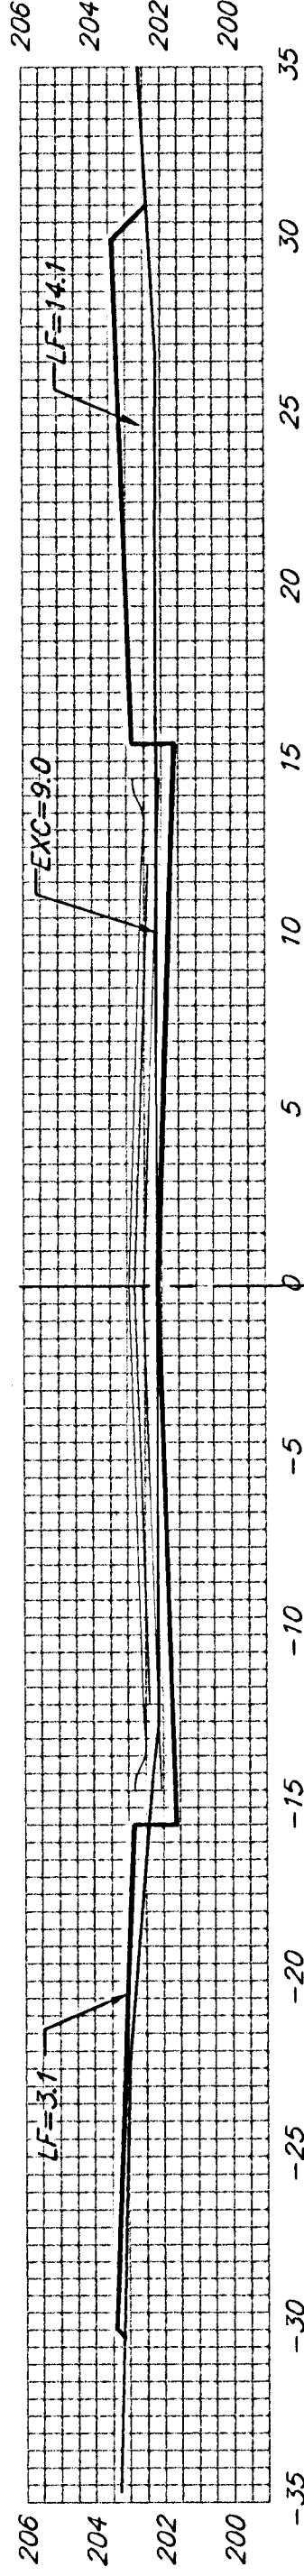

EXC = 24.0  
LF = 30.2  
CF = 0.0

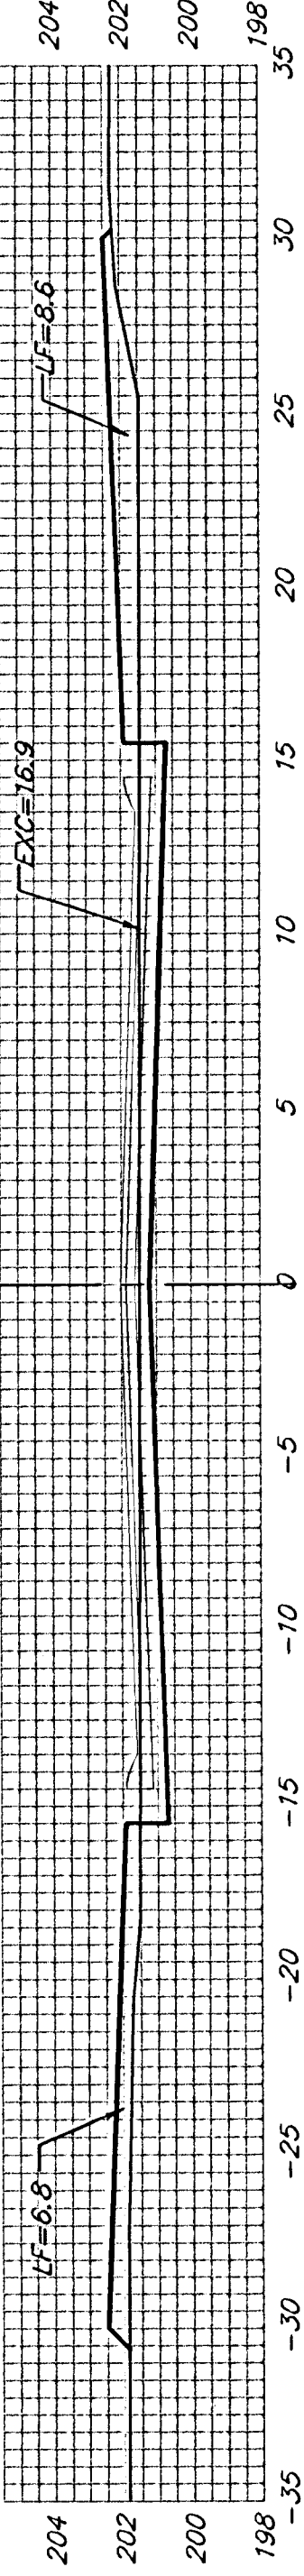

EXC = 5.1  
LF = 4.4  
CF = 0.0

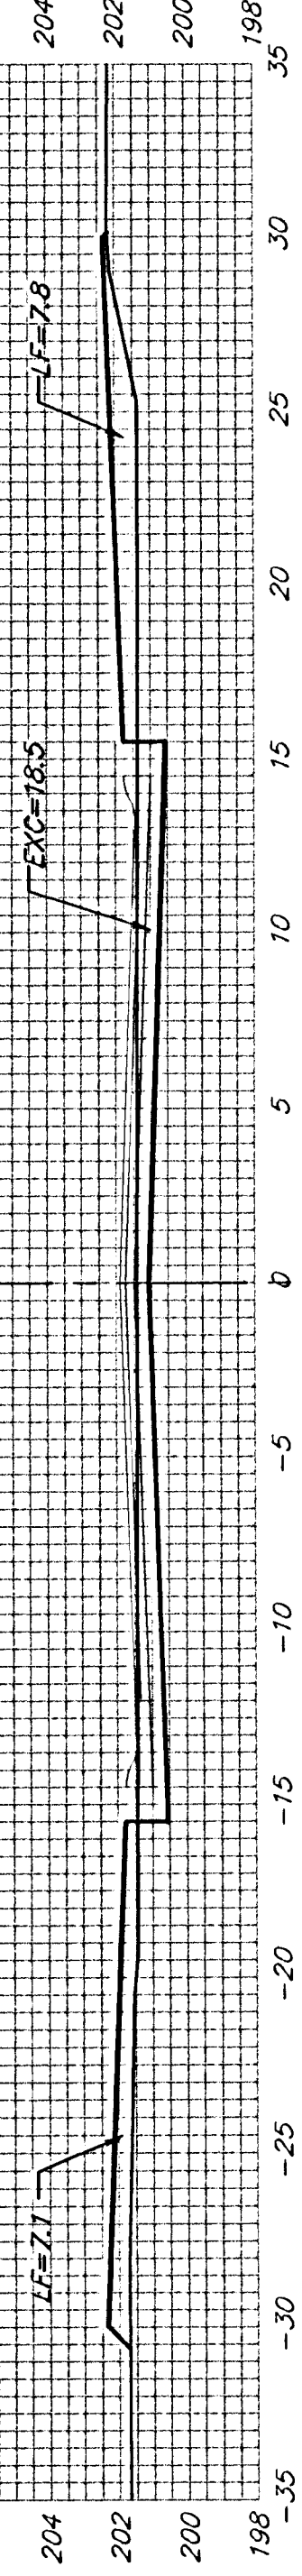

0+42.24

Q

EAGLES LANDING CT.

Sheet Totals:

Excavation = 345.4 C.Y.  
Loose Fill = 214.2 C.Y.  
Compacted Fill = 2.2 C.Y.

**BAUGHMAN COMPANY P.A.**  
ENGINEERING, SURVEYING, & PLANNING  
316-262-7271 • 315 ELLIS • WICHITA, KANSAS 67211

PROJECT NUMBER  
472-83485

REV.  
SHEET  
38  
OF  
40

Logan/02/17/2/1/06