




15.00' $\begin{matrix} \text{EXC} = 15.7 \\ \text{LF} = 0.0 \\ \text{CF} = 0.0 \end{matrix}$

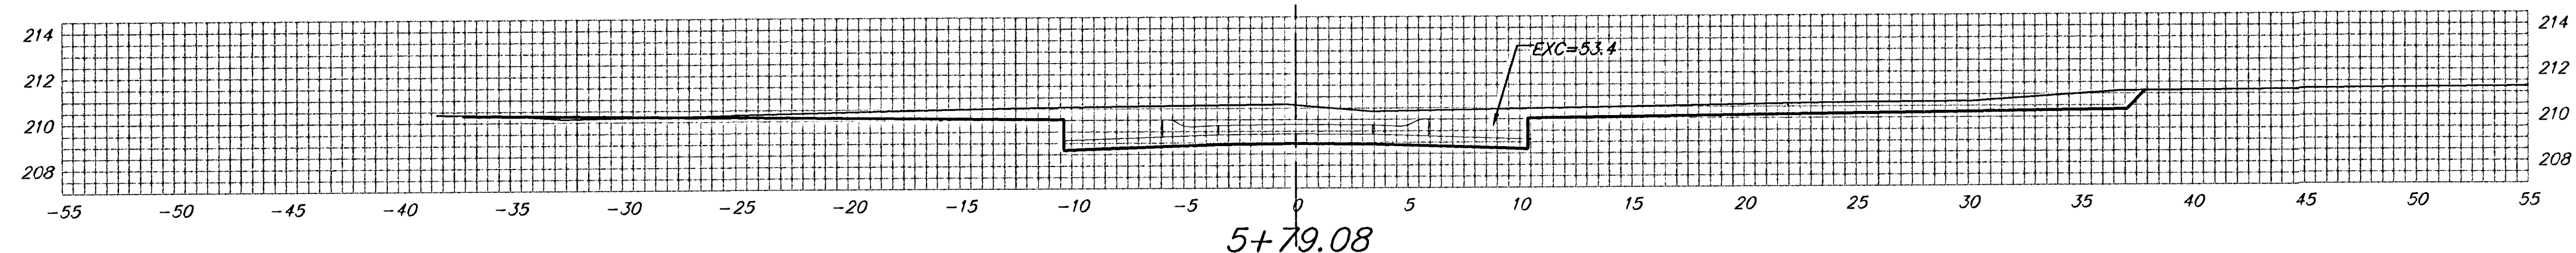


20.00' $\begin{matrix} \text{EXC} = 50.7 \\ \text{LF} = 0.0 \\ \text{CF} = 0.0 \end{matrix}$

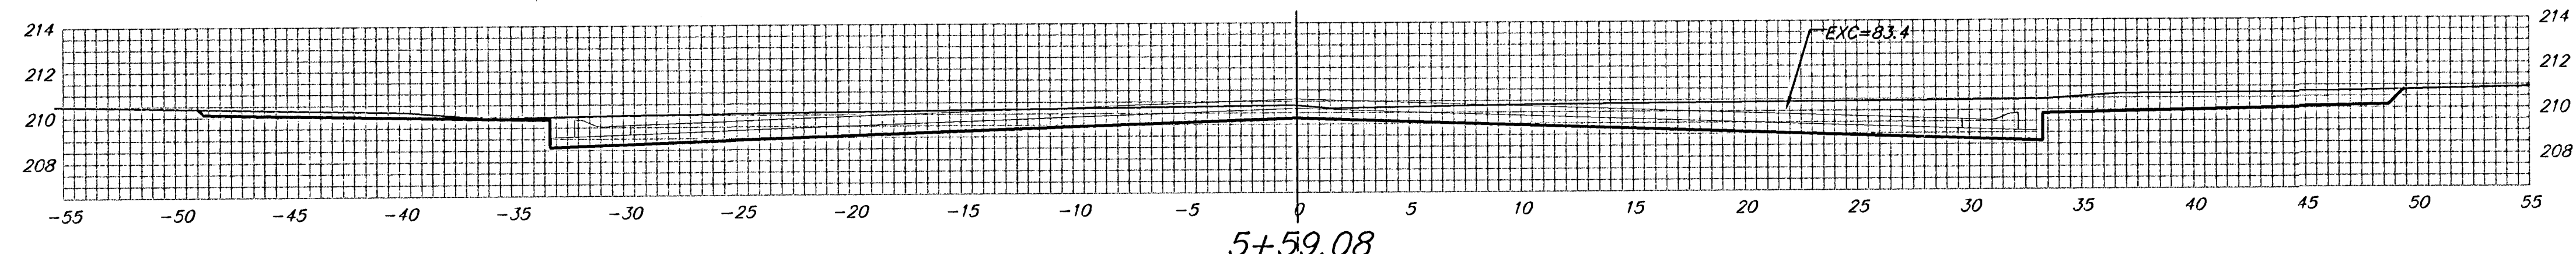


15.00' $\begin{matrix} \text{EXC} = 43.4 \\ \text{LF} = 0.0 \\ \text{CF} = 0.0 \end{matrix}$

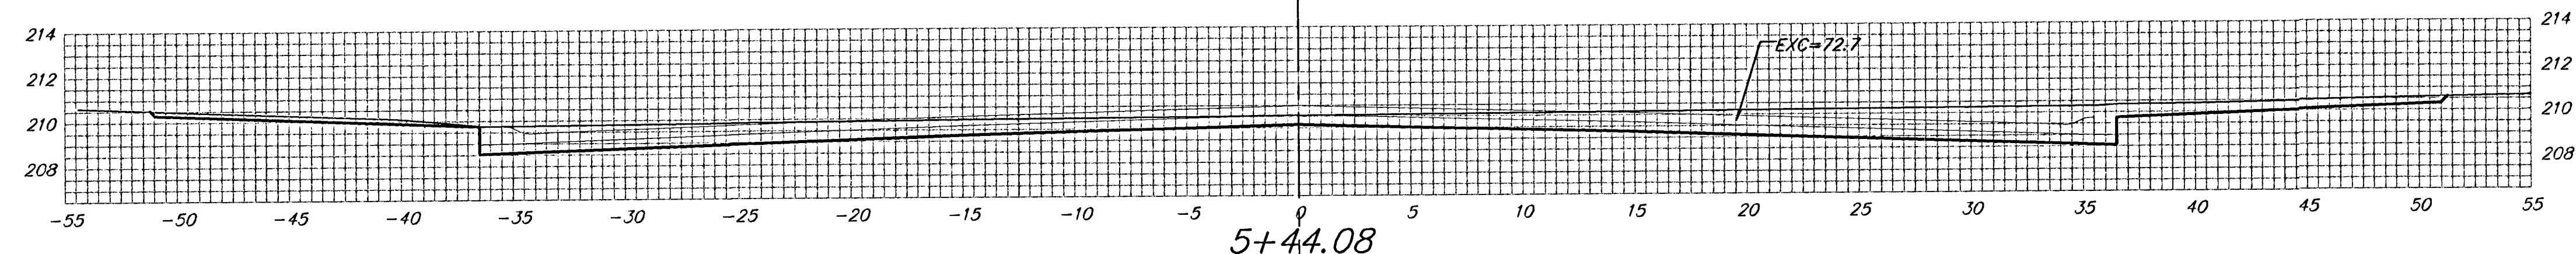

25.00' $\begin{matrix} \text{EXC} = 84.7 \\ \text{LF} = 0.0 \\ \text{CF} = 0.0 \end{matrix}$

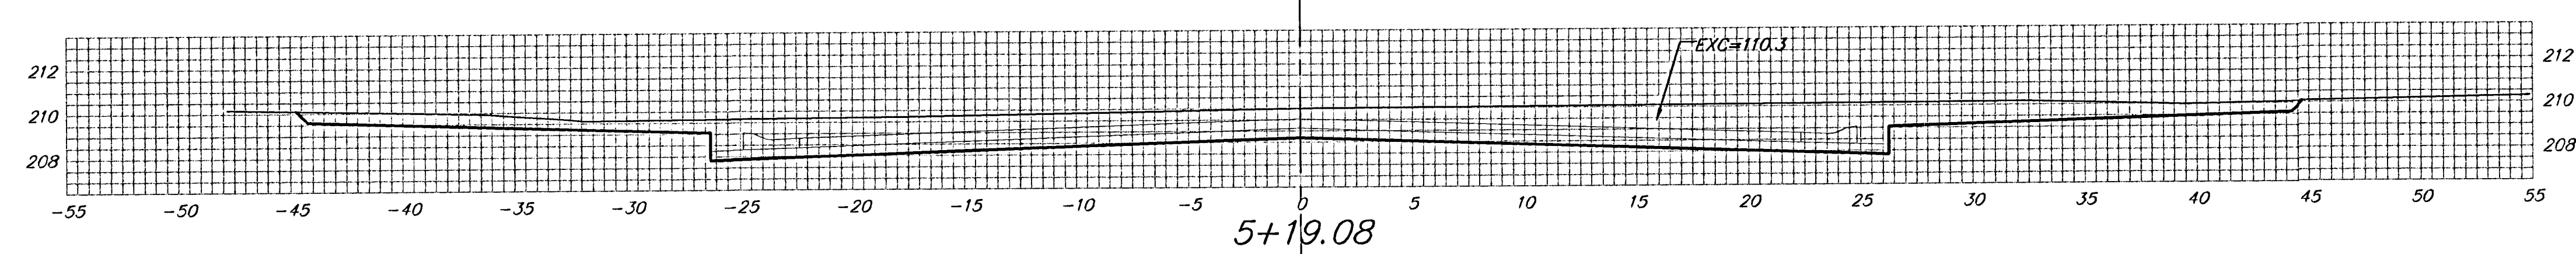

24.99' $\begin{matrix} \text{EXC} = 74.0 \\ \text{LF} = 0.8 \\ \text{CF} = 0.0 \end{matrix}$

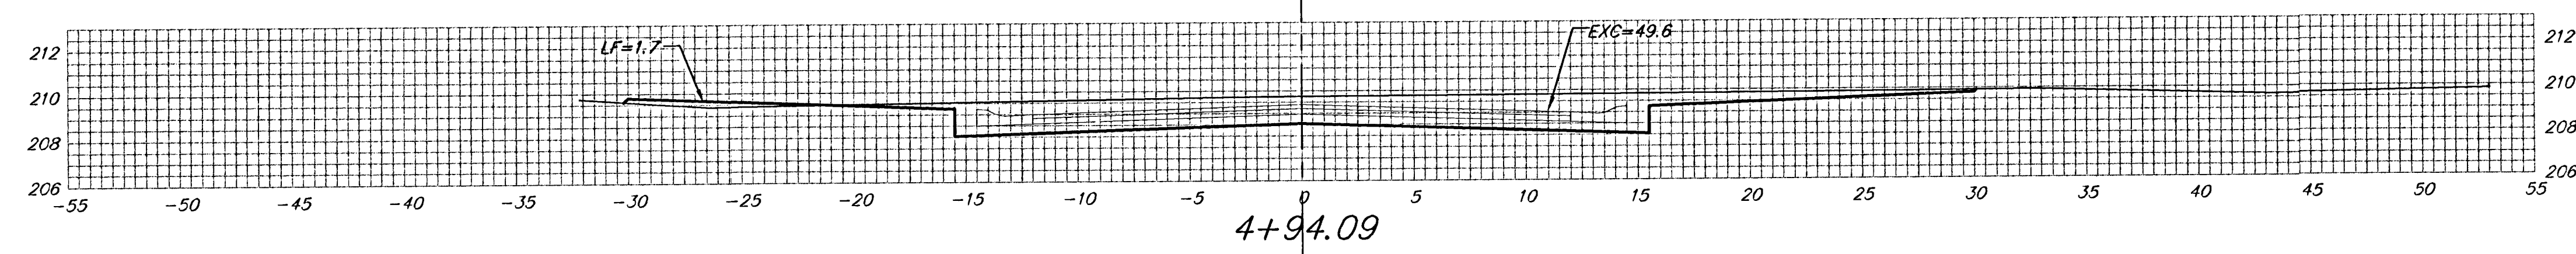

Sheet Totals:
 Excavation = 268.5 C.Y.
 Loose Fill = 0.8 C.Y.
 Compacted Fill = 0.0 C.Y.

EAGLES LANDING CT.