



Q


29.95'
EXC = 12.2
LF = 26.4
CF = 0.0

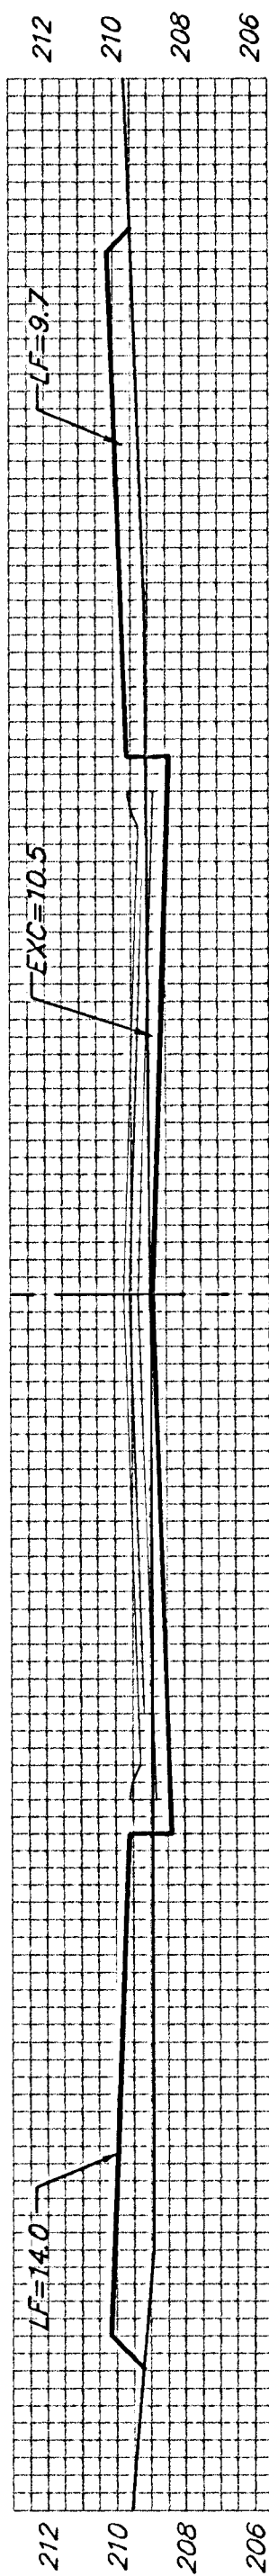


50.00'
EXC = 29.9
LF = 35.1
CF = 0.0

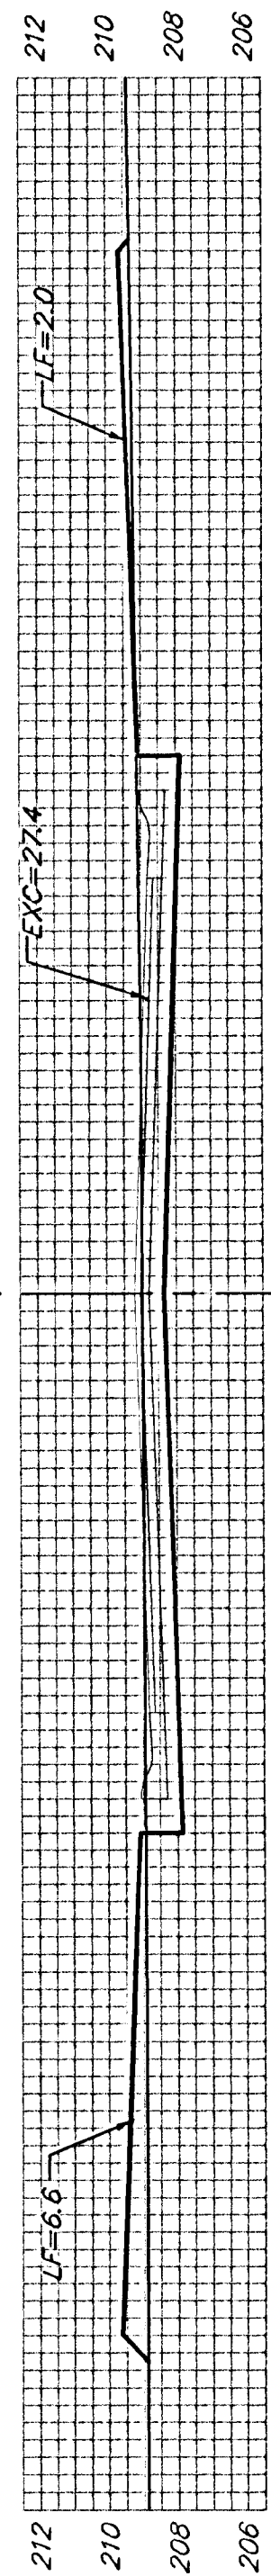


50.00'
EXC = 33.7
LF = 30.2
CF = 0.0

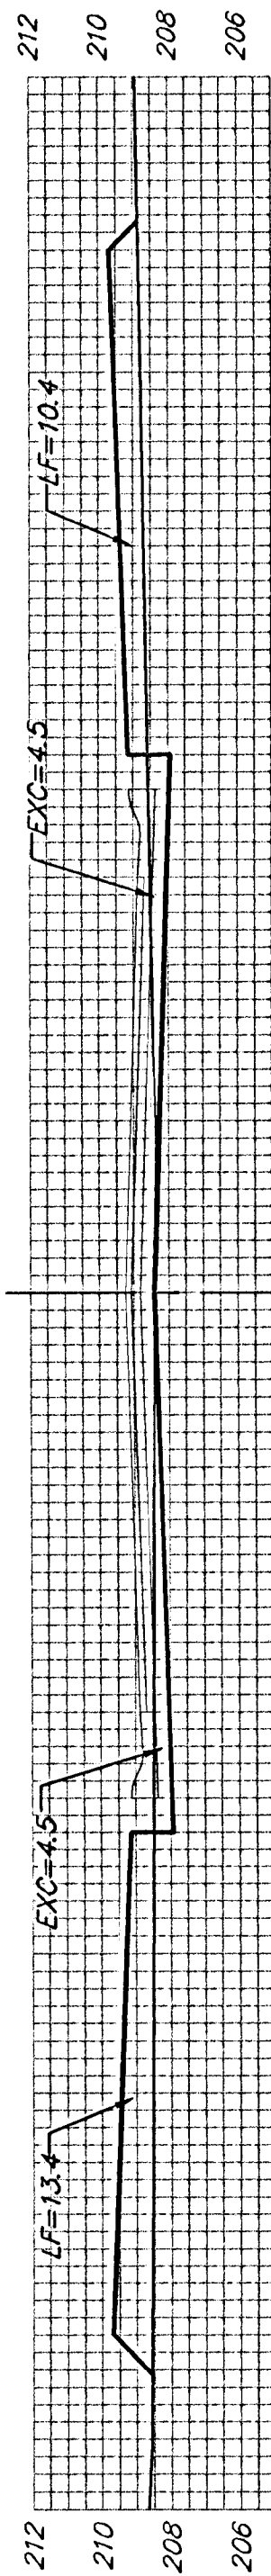


50.00'
EXC = 11.7
LF = 45.2
CF = 1.0

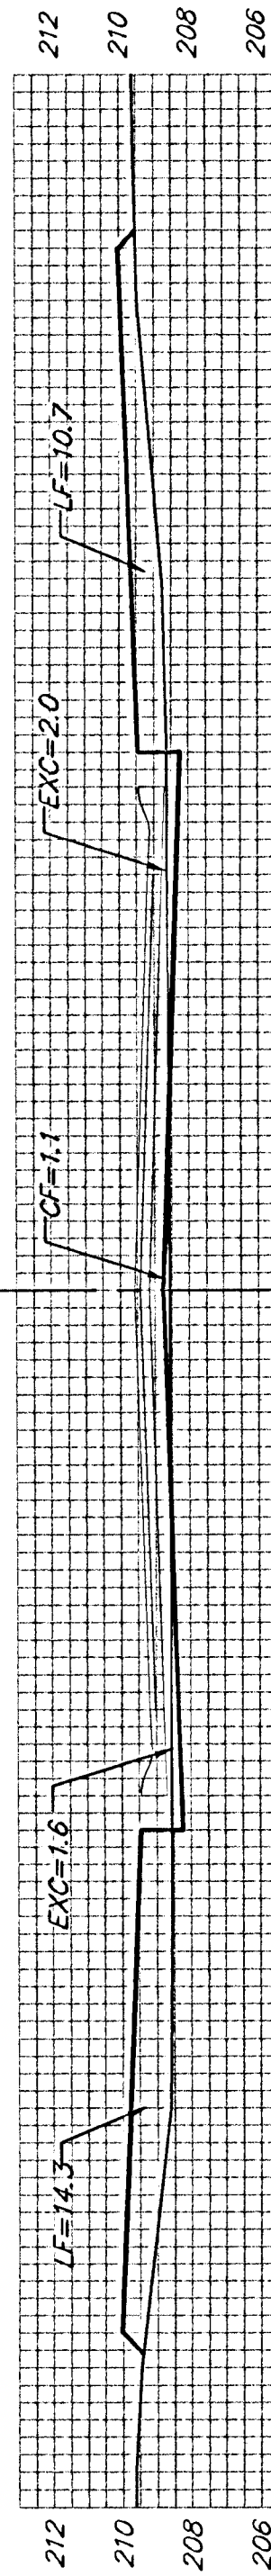

50.00'
EXC = 14.9
LF = 34.5
CF = 1.0

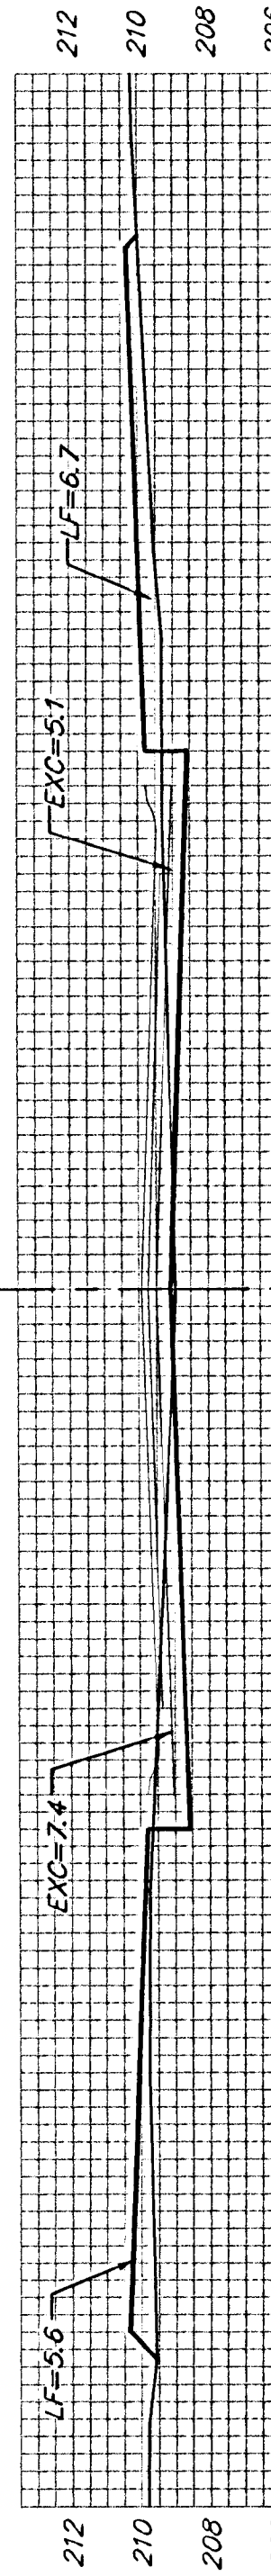

12.86'
EXC = 6.5
LF = 5.6
CF = 0.0

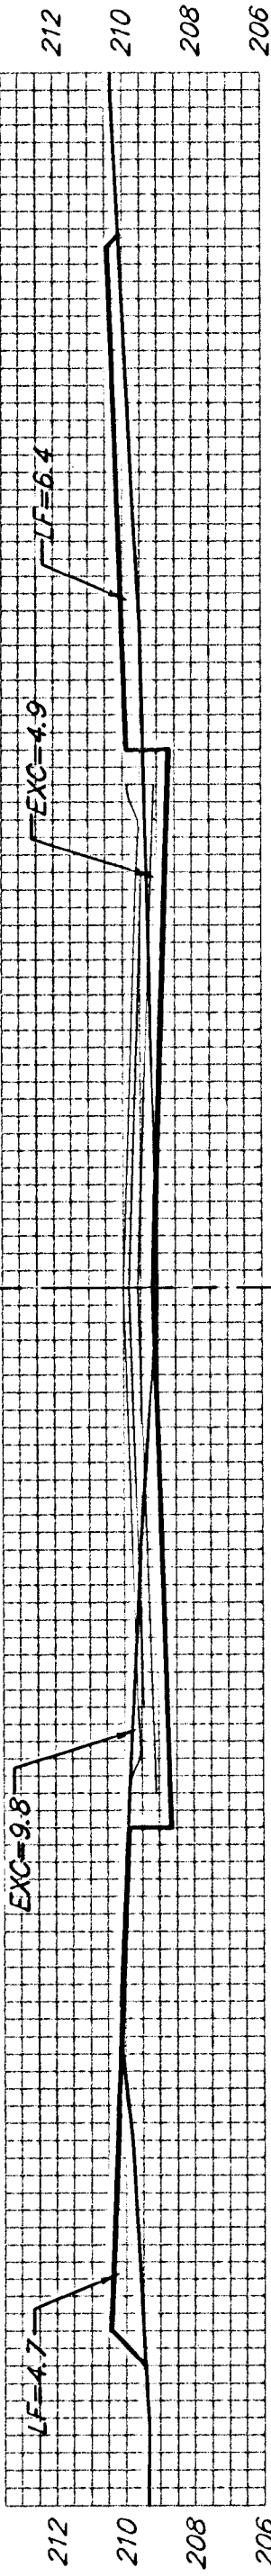

Q
WILLOW POINT CT.

Sheet Totals:

Excavation = 108.9 C.Y.
Loose Fill = 177.0 C.Y.
Compacted Fill = 2.0 C.Y.