



17+10.85

LF = 27.5
CF = 0.0

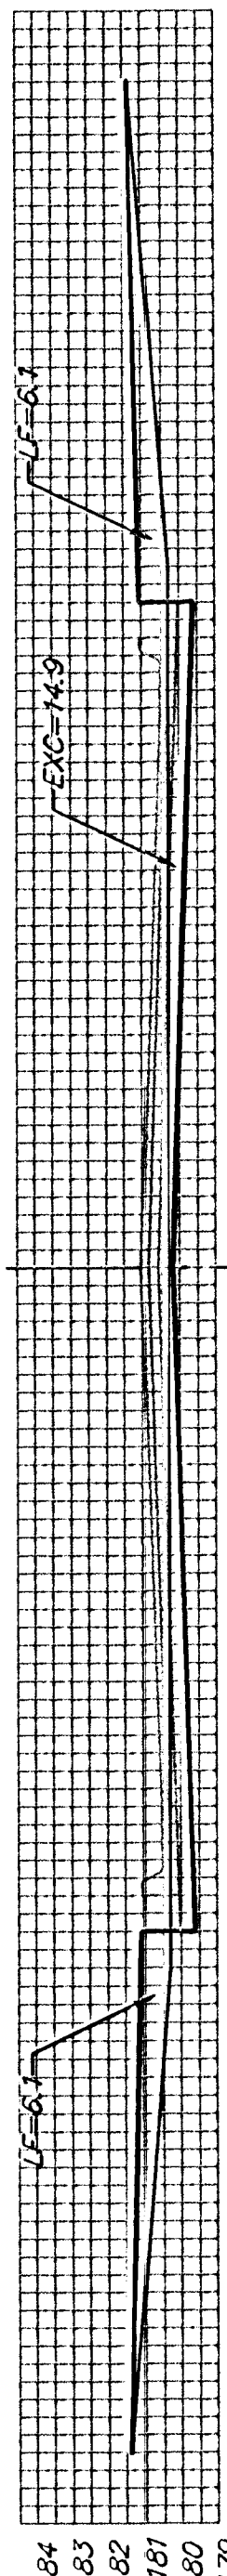


EXC = 27.6
LF = 22.6
CF = 0.0

16+50

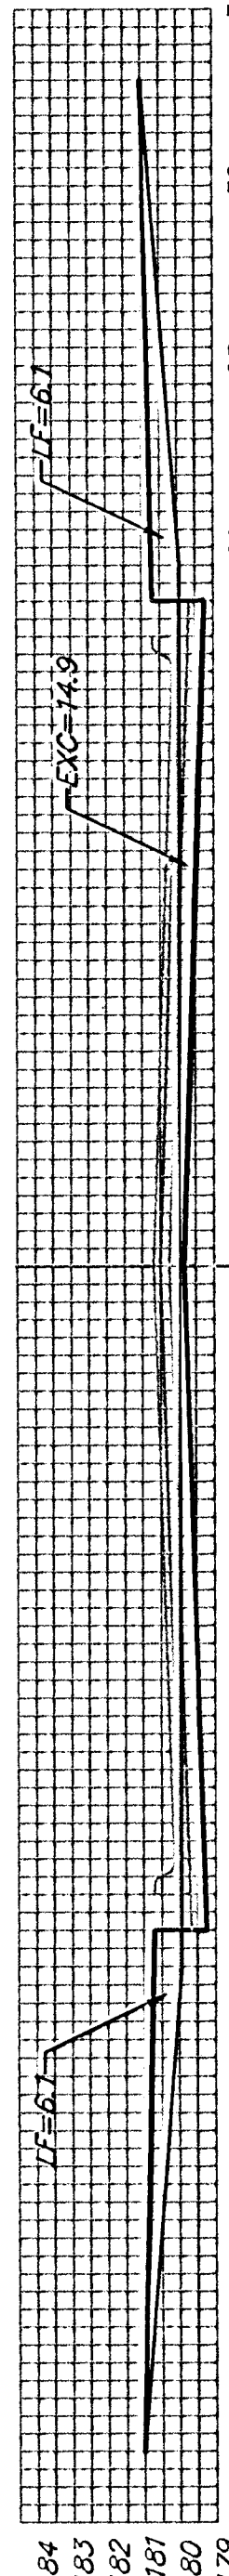


EXC = 27.6
LF = 22.6
CF = 0.0

16+00

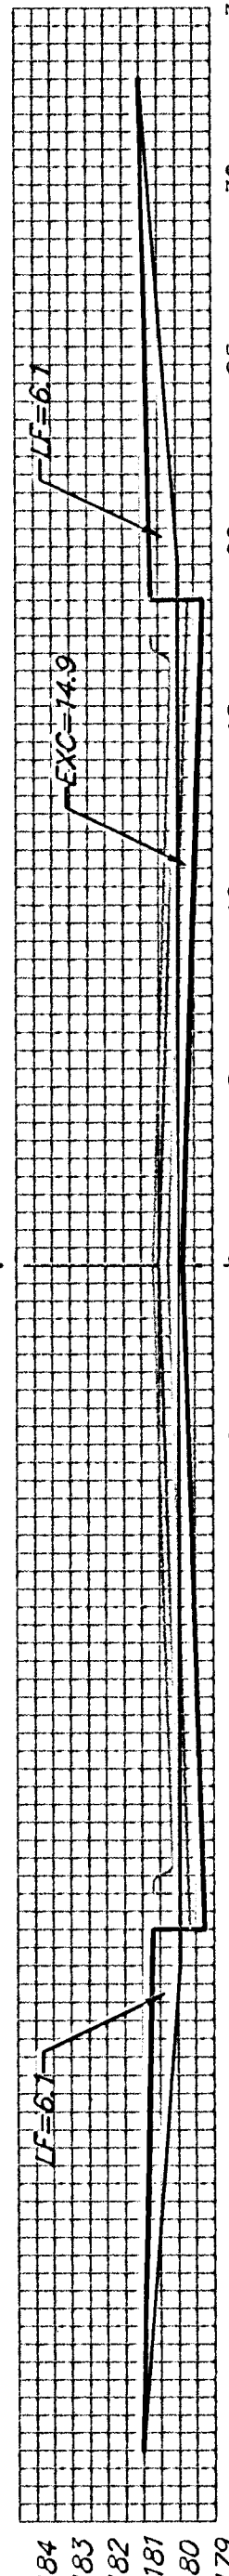


EXC = 27.6
LF = 22.6
CF = 0.0

15+50

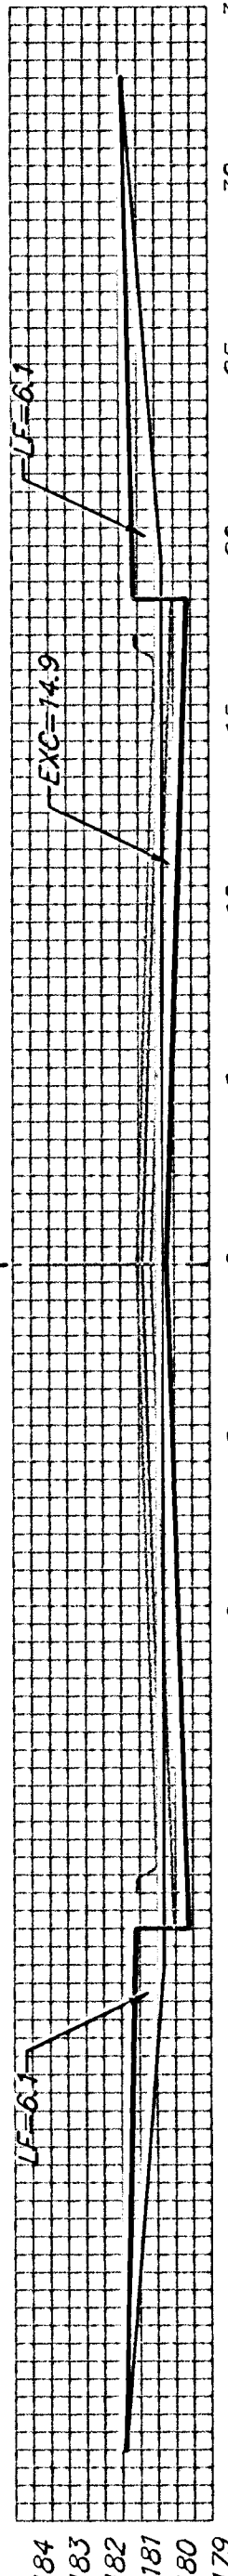


EXC = 24.0
LF = 19.6
CF = 0.0

15+00

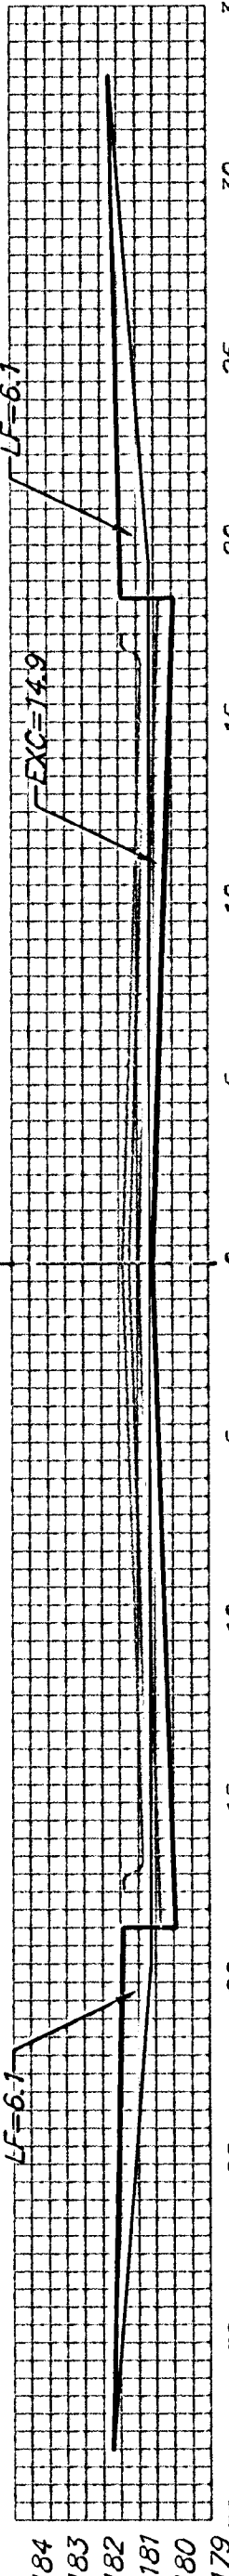


EXC = 18.4
LF = 15.1
CF = 0.0

14+56.60

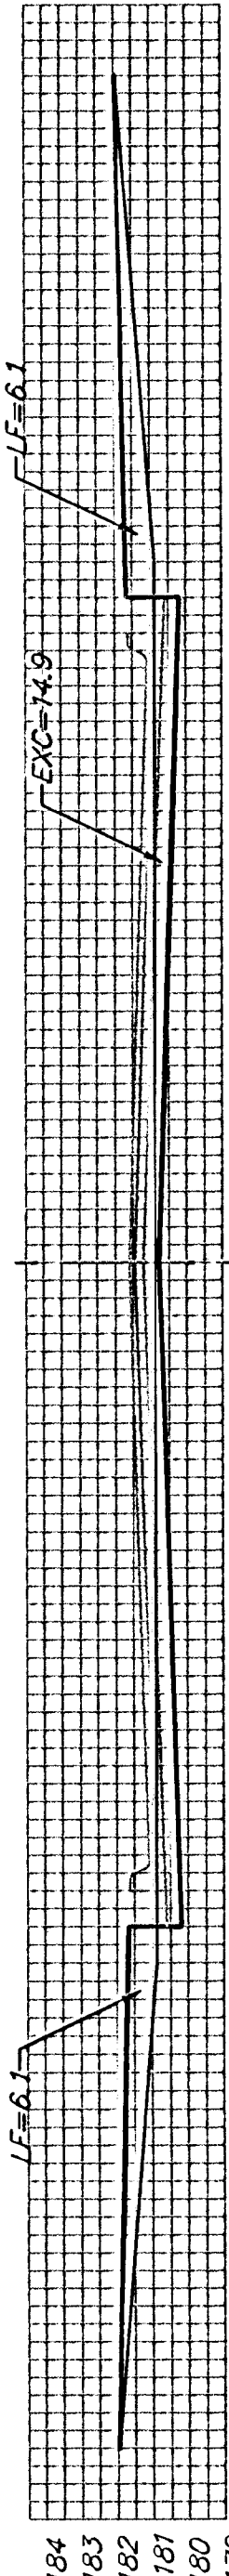


EXC = 19.1
LF = 15.6
CF = 0.0

14+23.21

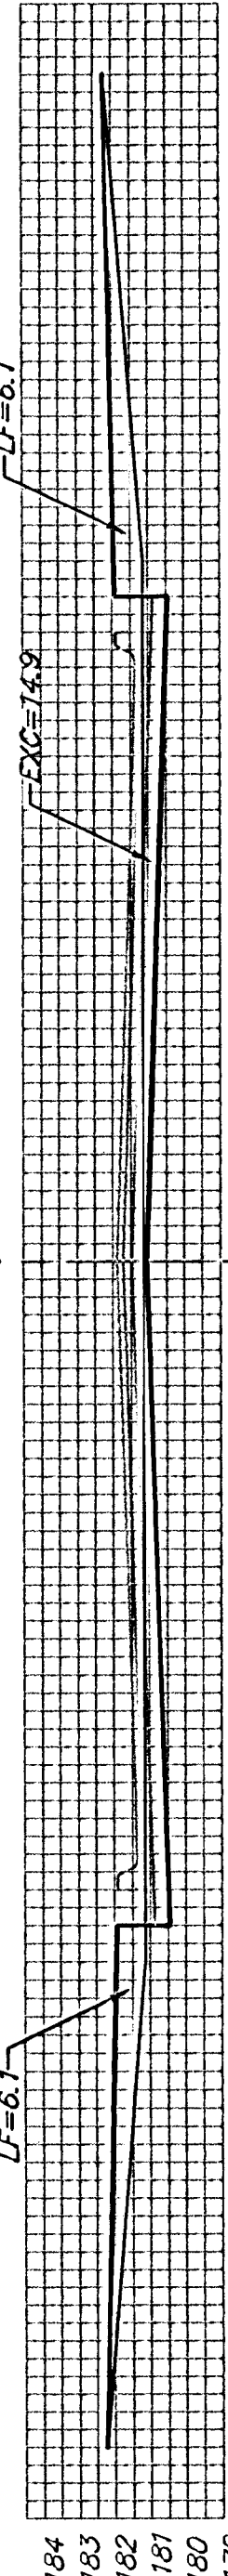

EXC = 21.3
LF = 17.4
CF = 0.0

13+88.55

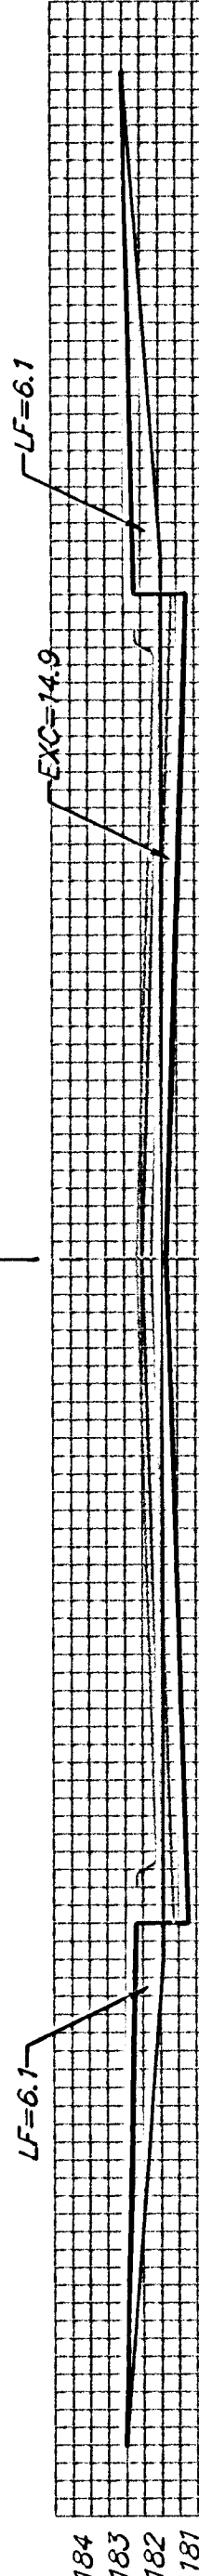

Sheet Totals:
Excavation =
Loose Fill =
Compacted Fill =