



©2017
MKEC Engineering
All Rights Reserved
www.mkec.com
These drawings and their contents, including, but not limited to, all concepts, designs, & ideas are the exclusive property of MKEC Engineering (MKEC), and may not be used or reproduced in any way without the express consent of MKEC.

**WATER LINES
2 & 3**

PROJECT NO.	448-90694	
DATE	MAY 2017	
SCALE	1" = 40'	
DESIGNED	DRAWN	CHECKED
DFL	RWB	GJA

NO.	REVISION	DATE

J:\PROJECTS\2017\1401010482 - PREMIER ESTANCIA\DWG\CIVIL\DWG\WTR\RESIDENTIAL\PH2\4482_RES_C03_P2.DWG
PLOTTED: Wednesday, May 17, 2017 @ 10:33AM

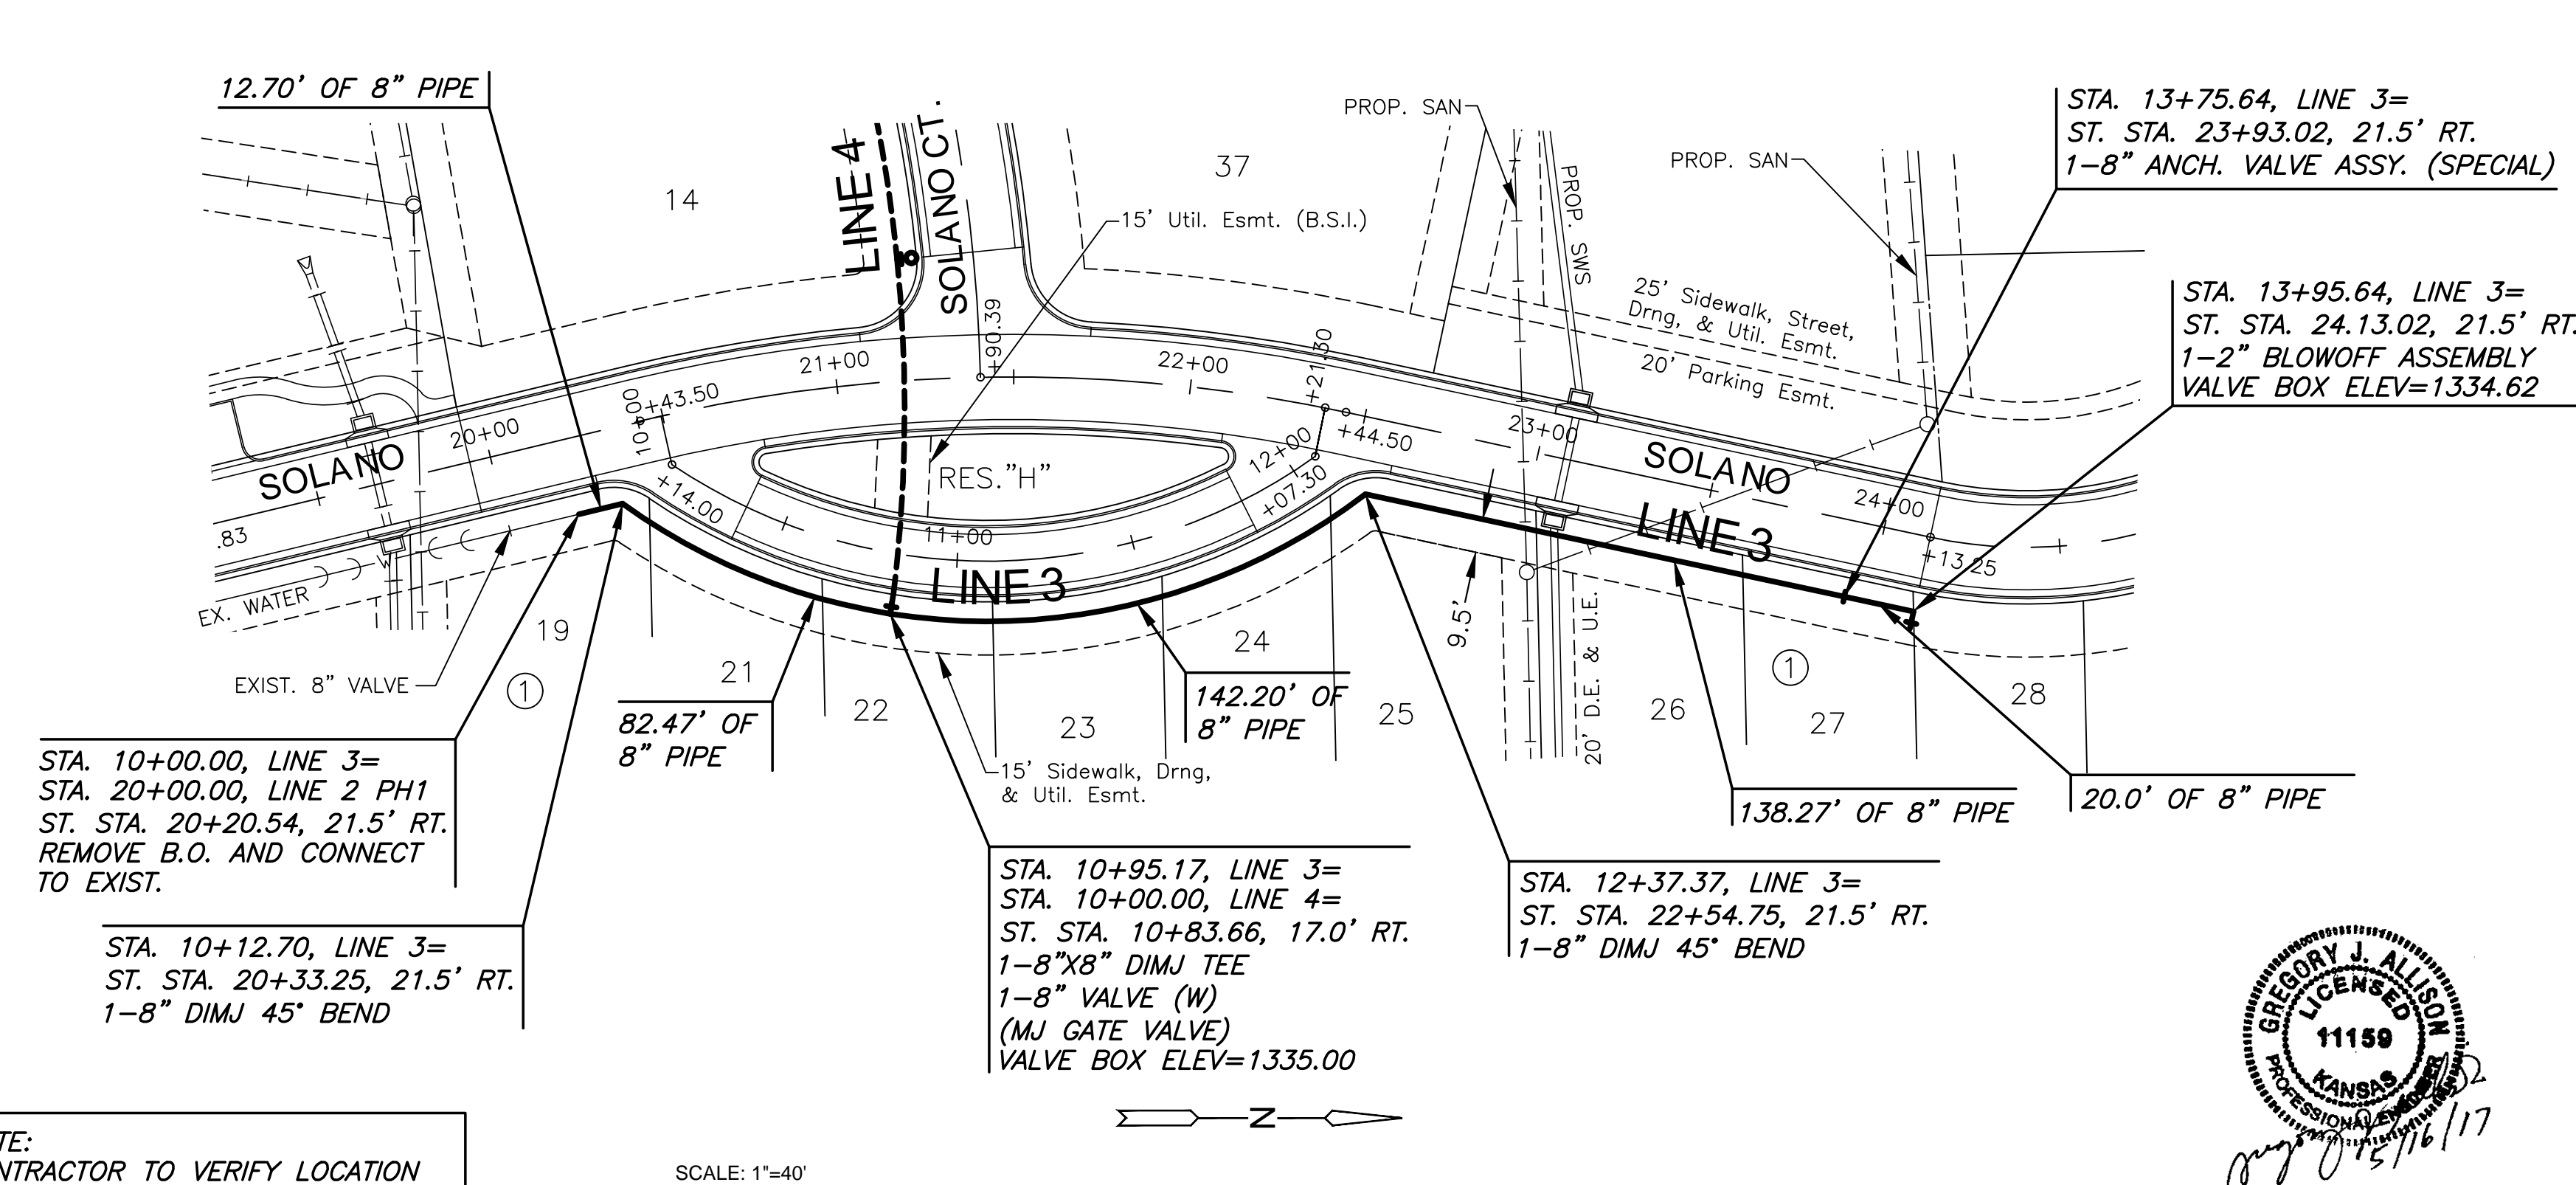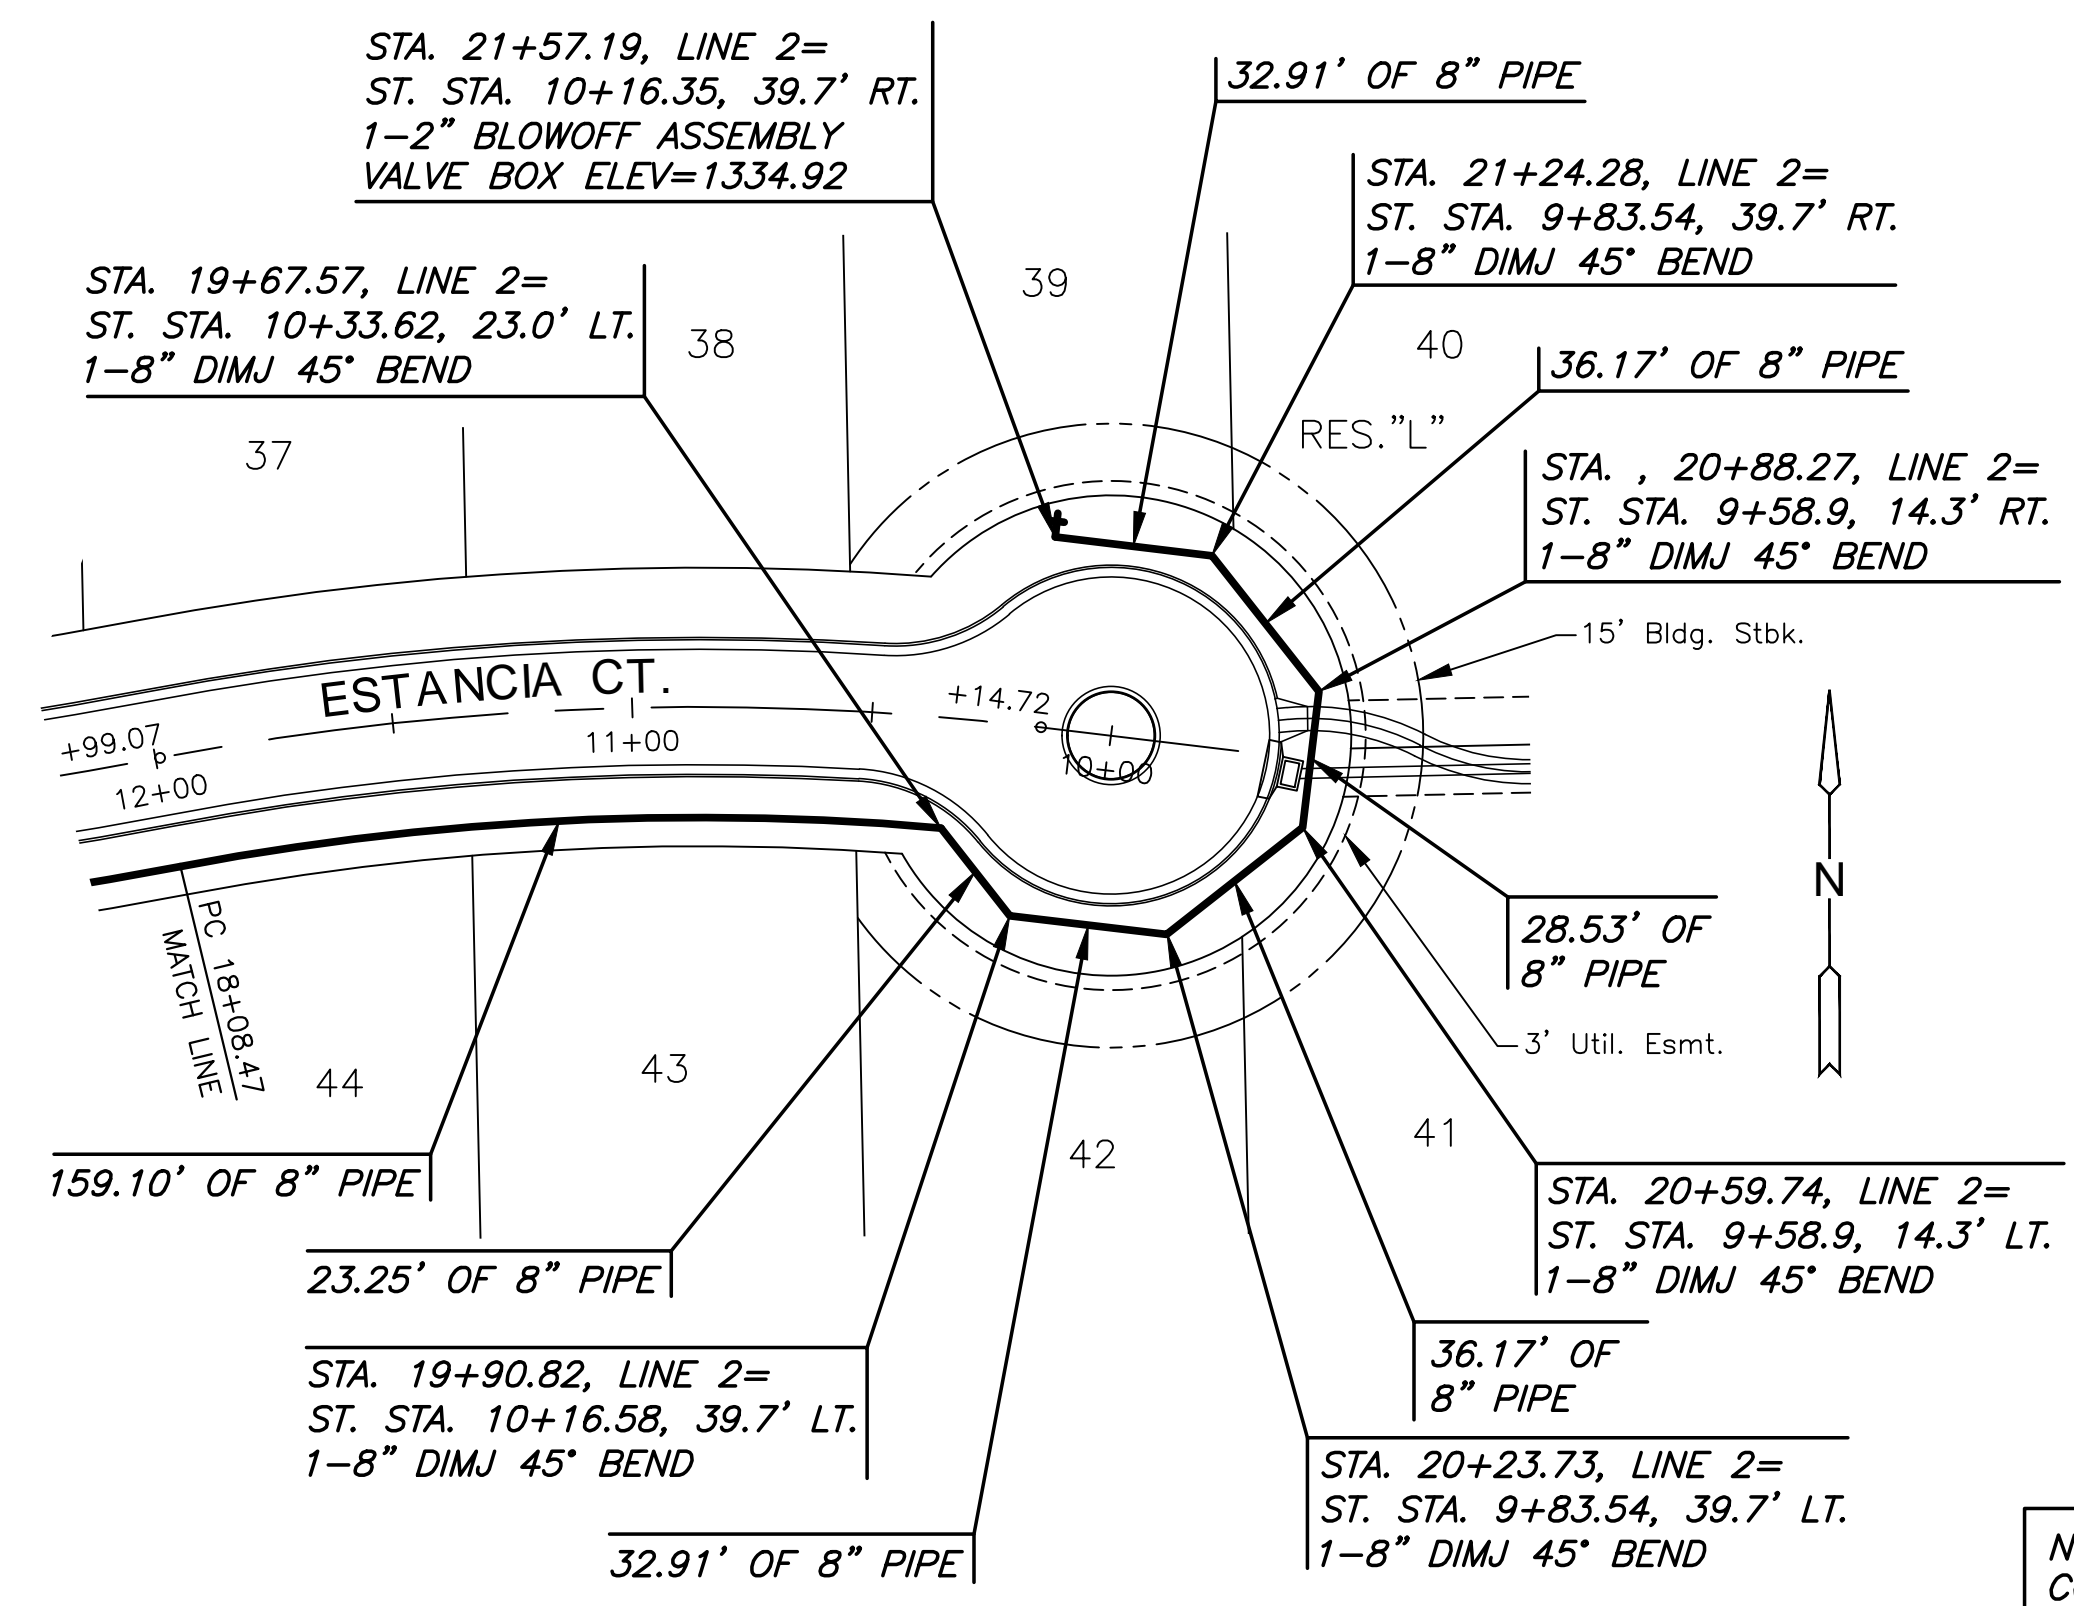

NOTE:
CONTRACTOR TO VERIFY LOCATION
AND ELEVATION OF EXISTING WATER
LINE PRIOR TO CONSTRUCTION.

