



SEWER SERVICE TABLE							
NO.	TYPE	SERVING			STATION/DIRECTION	FOR INFORMATION ONLY	
		LOT NO.	BLOCK NO.	LINE NO.		APPROX. LENGTH 4" PIPE	VERTICAL
15	8"x4" Tee	14	A	4	0+80 L	12.0'	5'
M1	MH RISER	11	A	7	0+50 L	8.0'	8'
M2	MH RISER	12	A	7	0+50 R	8.0'	8'
M3	MH RISER	13	A	4	1+56 R	10.0'	8'

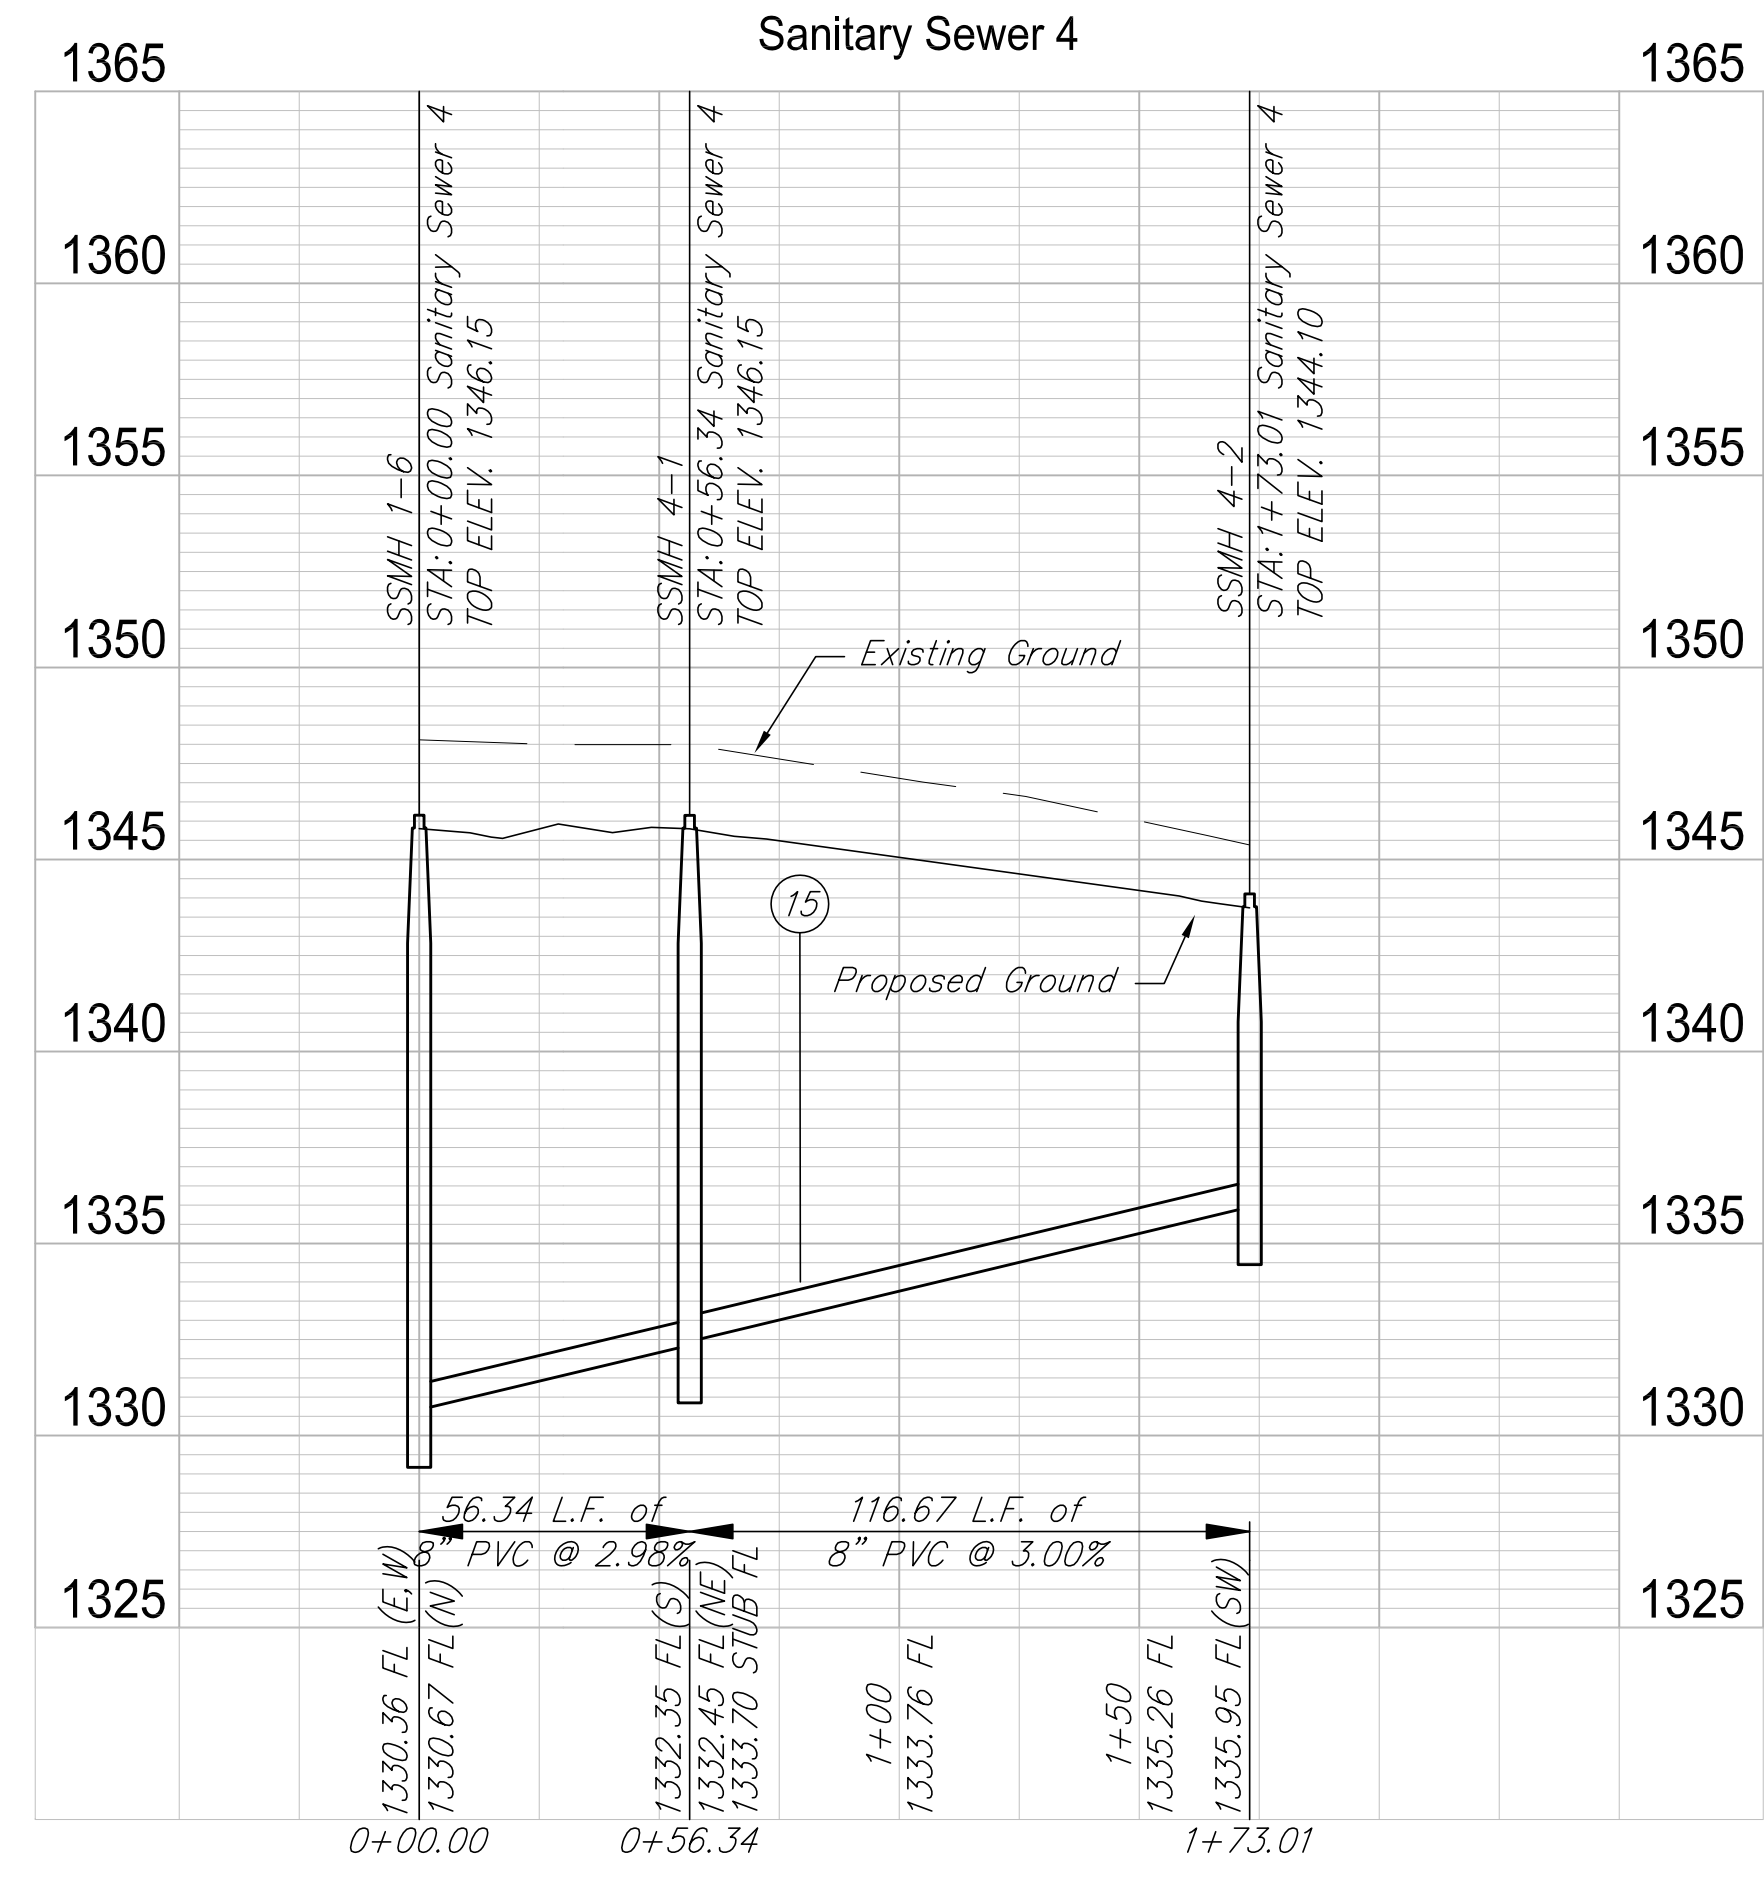

**RUGGLES BOHM**  
 ENGINEERING | SURVEYING | LANDSCAPE ARCHITECTURE | ENVIRONMENTAL  
 1100 W. WILSON ST. WICHITA, KANSAS 67202-1000  
 TEL: 316.261.1100 FAX: 316.261.1101

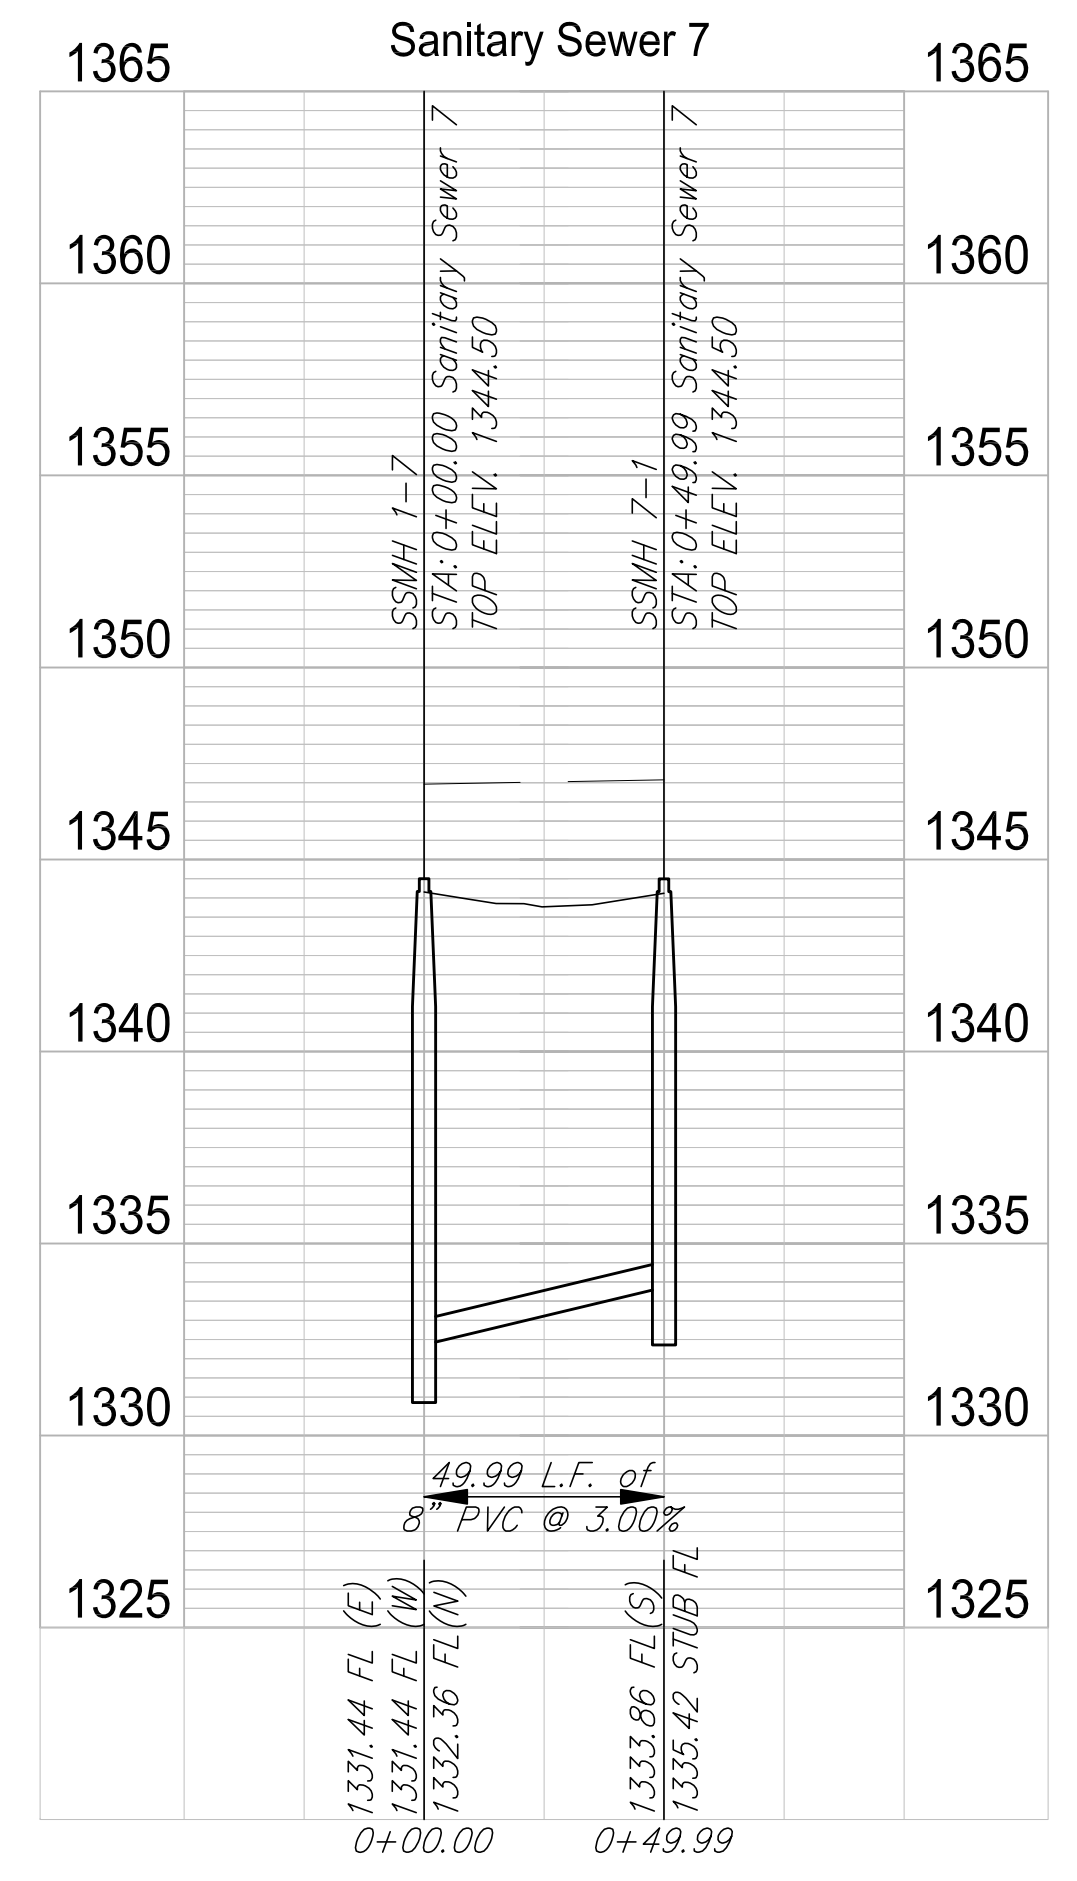

REVISION	DATE
REVIEW	April 2017
DESIGN	CMB, KWL
DRAWING	DATE
PROJECT NUMBER	468-35171
DRAWING FILE	11 - Sanitary Sewers 4 & 7
CDU	

**The Paddock at 127th  
 Sanitary 4 & 7  
 Wichita, Kansas**