




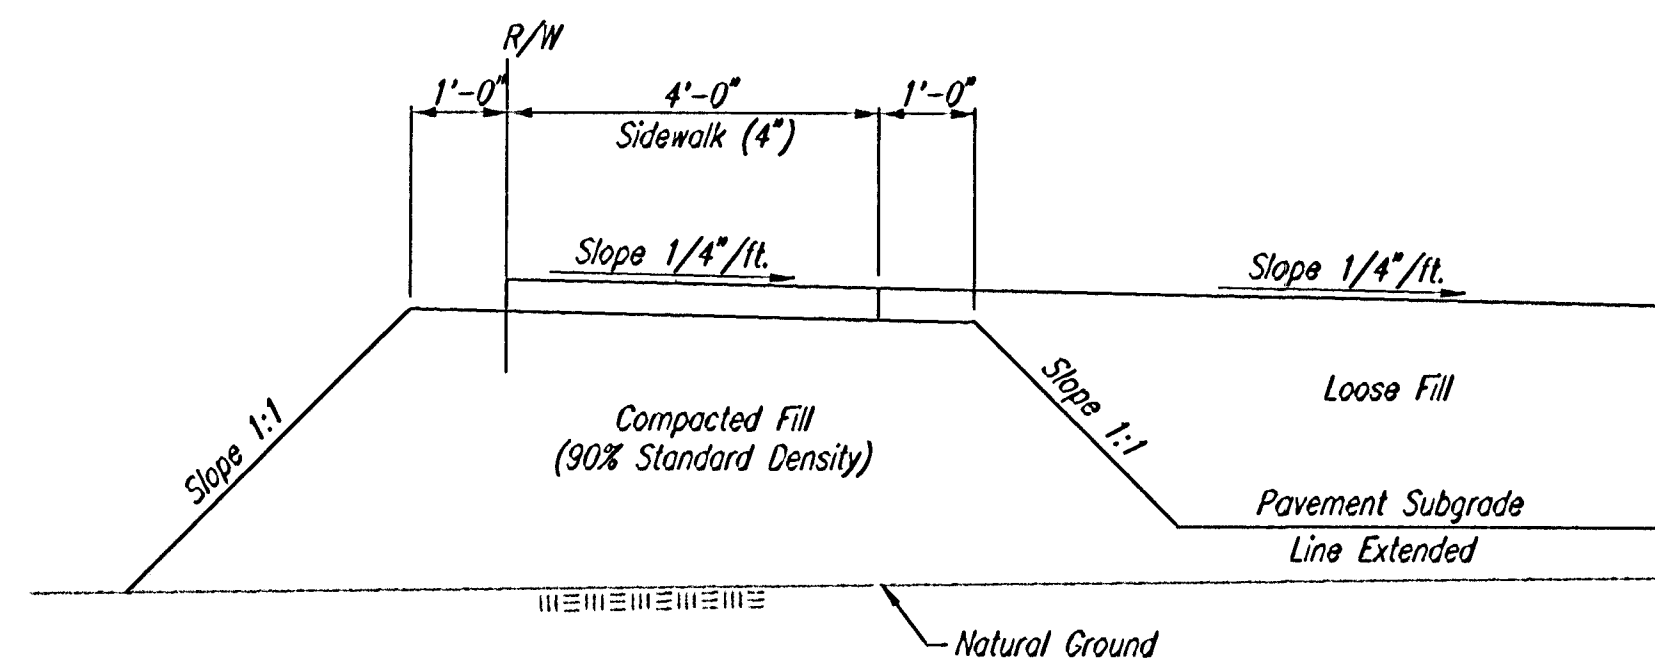


COMPACTED FILL DETAIL
WHERE SIDEWALK IS CONSTRUCTED
(See Plan Sheets for Locations)

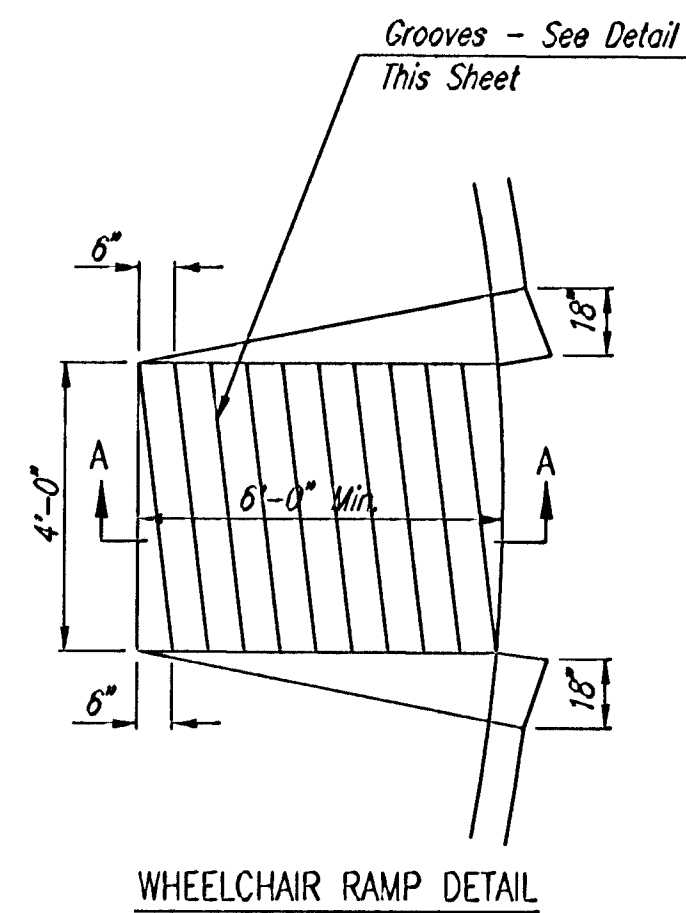


WHEELCHAIR RAMP DETAIL

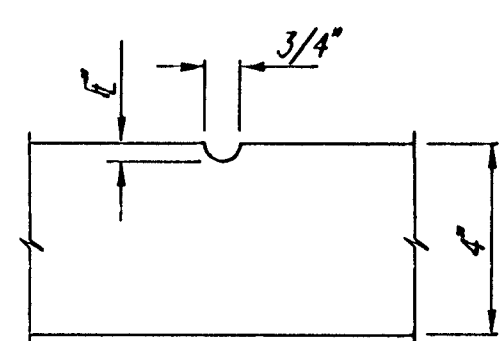

GROOVE DETAIL

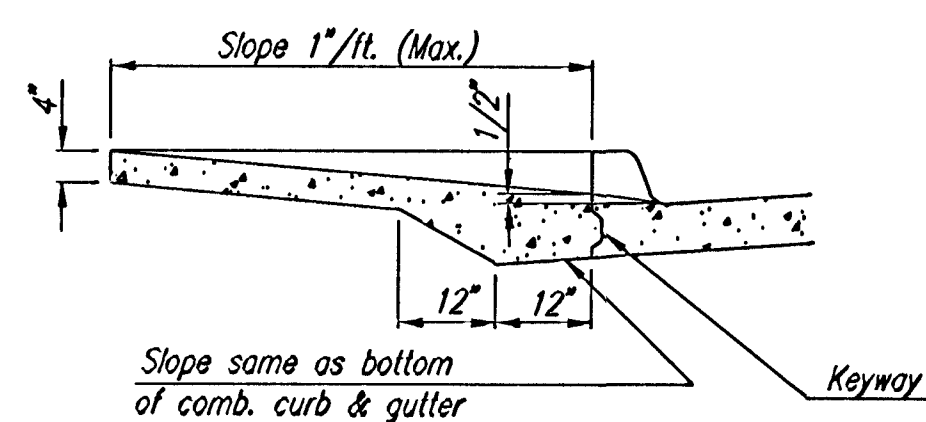


SECTION A-A

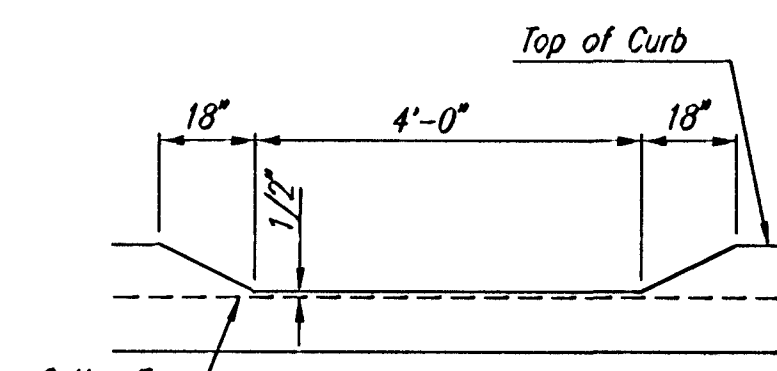


DEPRESSED CURB DETAIL

TYPICAL WHEELCHAIR RAMP DETAILS

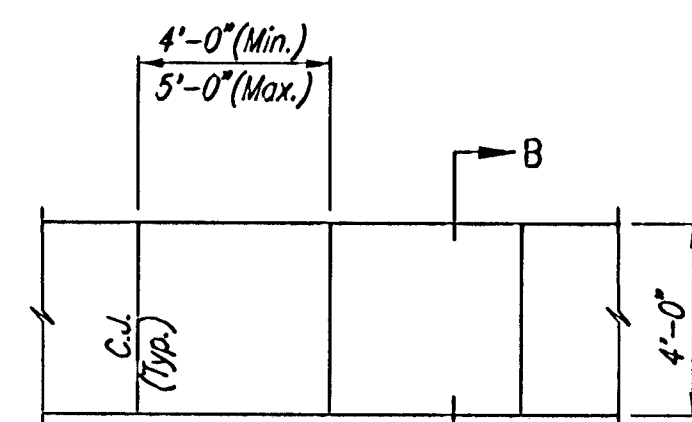


PLAN

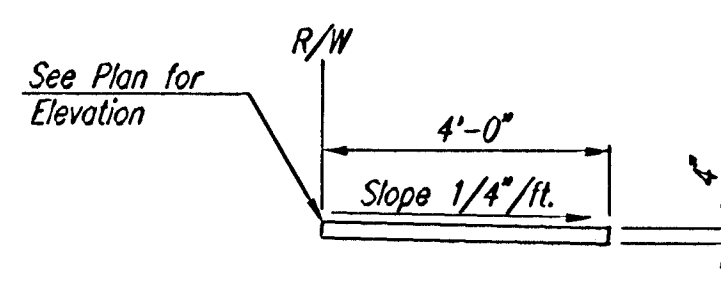


SECTION B-B


4" WALK DETAILS

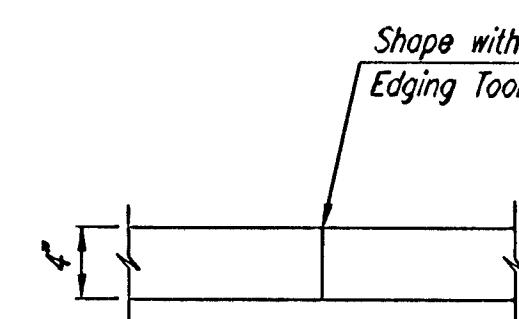

CONSTRUCTION JOINT

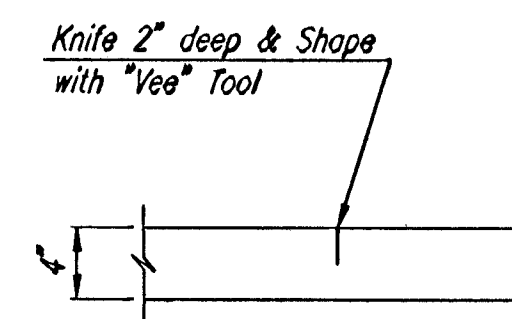

CONTRACTION JOINT

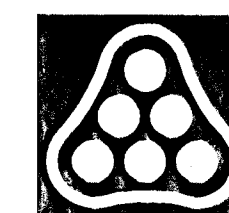

No.	Revision	By	Date
	FOREST LAKES WEST-PHASE 4 CITY OF WICHITA, KANSAS		
MISCELLANEOUS PAVING DETAILS			
CITY OF WICHITA PROJ. NO. 472-82873			
Professional Engineering Consultants, P.A.			
303 S. TOPEKA • WICHITA, KANSAS 67202 316-262-2691 • FAX 316-262-3003			
Designed by	BER	Job No.	35-01372-007
Drawn by	BJS	Date	JAN 2003
			Sht. 8 of 14