

NOTE: REFERENCES BELOW TO "STANDARD SPECIFICATIONS" DENOTE "STANDARD SPECIFICATION FOR STATE ROAD AND BRIDGE CONSTRUCTION EDITION 1990" BY THE KANSAS DEPARTMENT OF TRANSPORTATION.

- POST ANCHORS: POSTS SHALL BE ANCHORED WITH A YIELDING BASE POST SUPPORT AS DETAILED.
- POSTS FOR TRAFFIC CONTROL SIGNS: POSTS SHALL BE GALVANIZED AND CONFORM TO THE REQUIREMENTS OF SUBSECTION 1620 OF THE STANDARD SPECIFICATIONS, EXCEPT THAT ALL POSTS SHALL WEIGH 3 LBS./FT. MINIMUM.
- POSTS FOR STREET NAME SIGNS (SNS): POSTS SHALL BE 9 FEET LONG, CONSTRUCTED FROM #14 GALVANIZED STEEL PIPE AND SHALL BE 1 3/4" SQUARE WEIGHING A MINIMUM OF 3 LBS./FT. POSTS SHALL BE POSITIONED SO THAT THE BOTTOM BLADE IS 7 FEET ABOVE GRADE.
- POSTS FOR END OF ROADWAY SIGN TO BE 8' LONG AND INSTALLED A MINIMUM OF 4' FROM ROADWAY TO BOTTOM OF SIGN.
- SIGN BLANKS FOR TRAFFIC CONTROL SIGNS: SIGN BLANKS SHALL BE FABRICATED FROM 0.080" ALUMINUM ALLOY 6063-T6 CONFORMING TO THE REQUIREMENTS OF SUBSECTION 1626 OF THE STANDARD SPECIFICATIONS.
- SIGN BLADES FOR STREET NAME SIGNS: EXTRUDED ALUMINUM BLADES SHALL BE ALUMINUM ALLOY CONFORMING TO 6063-T6 OR 5052-H38 (ASTM SPECIFICATION B221, LATEST ISSUE). BLADES SHALL HAVE AN ALODINE OR PHOSPHATE ETCHED FINISH. BLADES SHALL HAVE SQUARE CORNERS AND NO HOLES.

MINIMUM BLADE LENGTH SHALL BE 24". MAXIMUM BLADE LENGTH SHALL BE 48". LENGTH VARIES BY INCREMENTS OF 6".

BLADES BEARING THE STREET NAMES SHALL BE FIRMLY ATTACHED TO THE MOUNTING BRACKETS USING ALLEN-TYPE CONICAL SET SCREWS. THE BLADES SHALL BE ORIENTED PARALLEL TO THE STREET.

- MOUNTING BRACKETS FOR SIGNS: DIE-CAST ALUMINUM BRACKETS SHALL BE ALUMINUM ALLOY 360 HAVING A TENSILE STRENGTH OF 44,000 PSI. THE BRACKETS SHALL BE SMOOTHLY FINISHED FREE OF PITS, BURRS, AND FLAWS. EACH BRACKET SHALL BE TAPPED AND DRILLED FOR 5/16" ZINC-PLATED ALLEN-TYPE SET SCREWS HAVING SELF-LOCKING SAW-TOOTH ENDS.
- FASTENERS: ALL STEEL FASTENERS FOR TRAFFIC CONTROL SIGNS SHALL BE GALVANIZED AND SHALL CONFORM TO THE REQUIREMENTS OF SUBSECTION 1614 OF THE STANDARD SPECIFICATIONS.
- REFLECTIVE SHEETING: REFLECTIVE SHEETING SHALL BE A MINIMUM OF HIGH INTENSITY PRISMATIC.
- PROCESS INK: ALL PROCESS INK SHALL CONFORM TO THE REQUIREMENTS OF SUBSECTION 2202 OF THE STANDARD SPECIFICATIONS.
- FABRICATION AND INSTALLATION OF ALL SIGNS SHALL CONFORM TO THE LATEST ADDITION OF THE MUTCD.
- DETAILS - SNS: THE REFLECTIVE SHEETING FOR THE 9" STANDARD SIZE SNS IS TO BE THE HIGHWAY GREEN BACKGROUND WITH SILVER-WHITE #2 COPY WITH 6" UPPER CASE AND 4 1/2" LOWER CASE PRIMARY COPY AND SUFFIX COPY. BOTH SERIES "C". FACES TO TRIM TO A 8 1/2". (SEE DETAIL A.)


THE REFLECTIVE SHEETING FOR THE 9" METRO SIZE SNS IS TO BE THE HIGHWAY GREEN BACKGROUND WITH SILVERWHITE #2 COPY WITH 6" UPPER CASE AND 4 1/2" LOWER CASE PRIMARY COPY AND SUFFIX COPY, BOTH SERIES "C". THE CARDINAL DIRECTION CENTERED DIRECTLY BELOW THE BLOCK NUMBER SHALL BE AN UPPER CASE, 3" SERIES "C" LETTER. FACES TO TRIM TO A 8 1/2" WIDTH. (SEE DETAIL B.)

FOR CUL-DE-SAC STREETS, A 9" METRO SIZE BLADE SHALL BE USED WITH THE BLOCK NUMBERS DISPLAYED BENEATH THE STREET NAME.

IF BLOCK NUMBERS ARE NOT SHOWN ON THE PLANS THE CONTRACTOR SHALL CONTACT THE TRAFFIC ENGINEER AT 268-4501 PRIOR TO MANUFACTURING THE SIGN.


SHOP DRAWINGS OF LAYOUT FOR SNS SHALL BE SUBMITTED TO THE TRAFFIC ENGINEERING DIVISION OF THE CITY OF WICHITA FOR APPROVAL PRIOR TO FABRICATION. THE FINISHED SIGNS AS SUPPLIED SHALL BE OF GOOD APPEARANCE, FREE FROM RAGGED EDGES, CRACKS, SCALES OR BLISTERS AND SHALL BE CLEAN-CUT. SIGNS SHALL BE PACKED IN SUCH MANNER AS TO PREVENT DAMAGE OR DEFACEMENT DURING SHIPMENT OR STORAGE.

- PERMANENT TRAFFIC CONTROL AND SNS: PERMANENT TRAFFIC CONTROL AND SNS SHALL BE MEASURED AND PAID FOR AT THE LUMP SUM PRICE FOR SIGNING. THE PAYMENT AS SET FORTH ABOVE SHALL BE CONSIDERED FULL COMPENSATION FOR ALL EXCAVATION, BACKFILLING, POSTS, ANCHORS, FASTENERS, MATERIALS, LABOR, TOOLS AND INCIDENTALS NECESSARY TO COMPLETE THIS WORK.

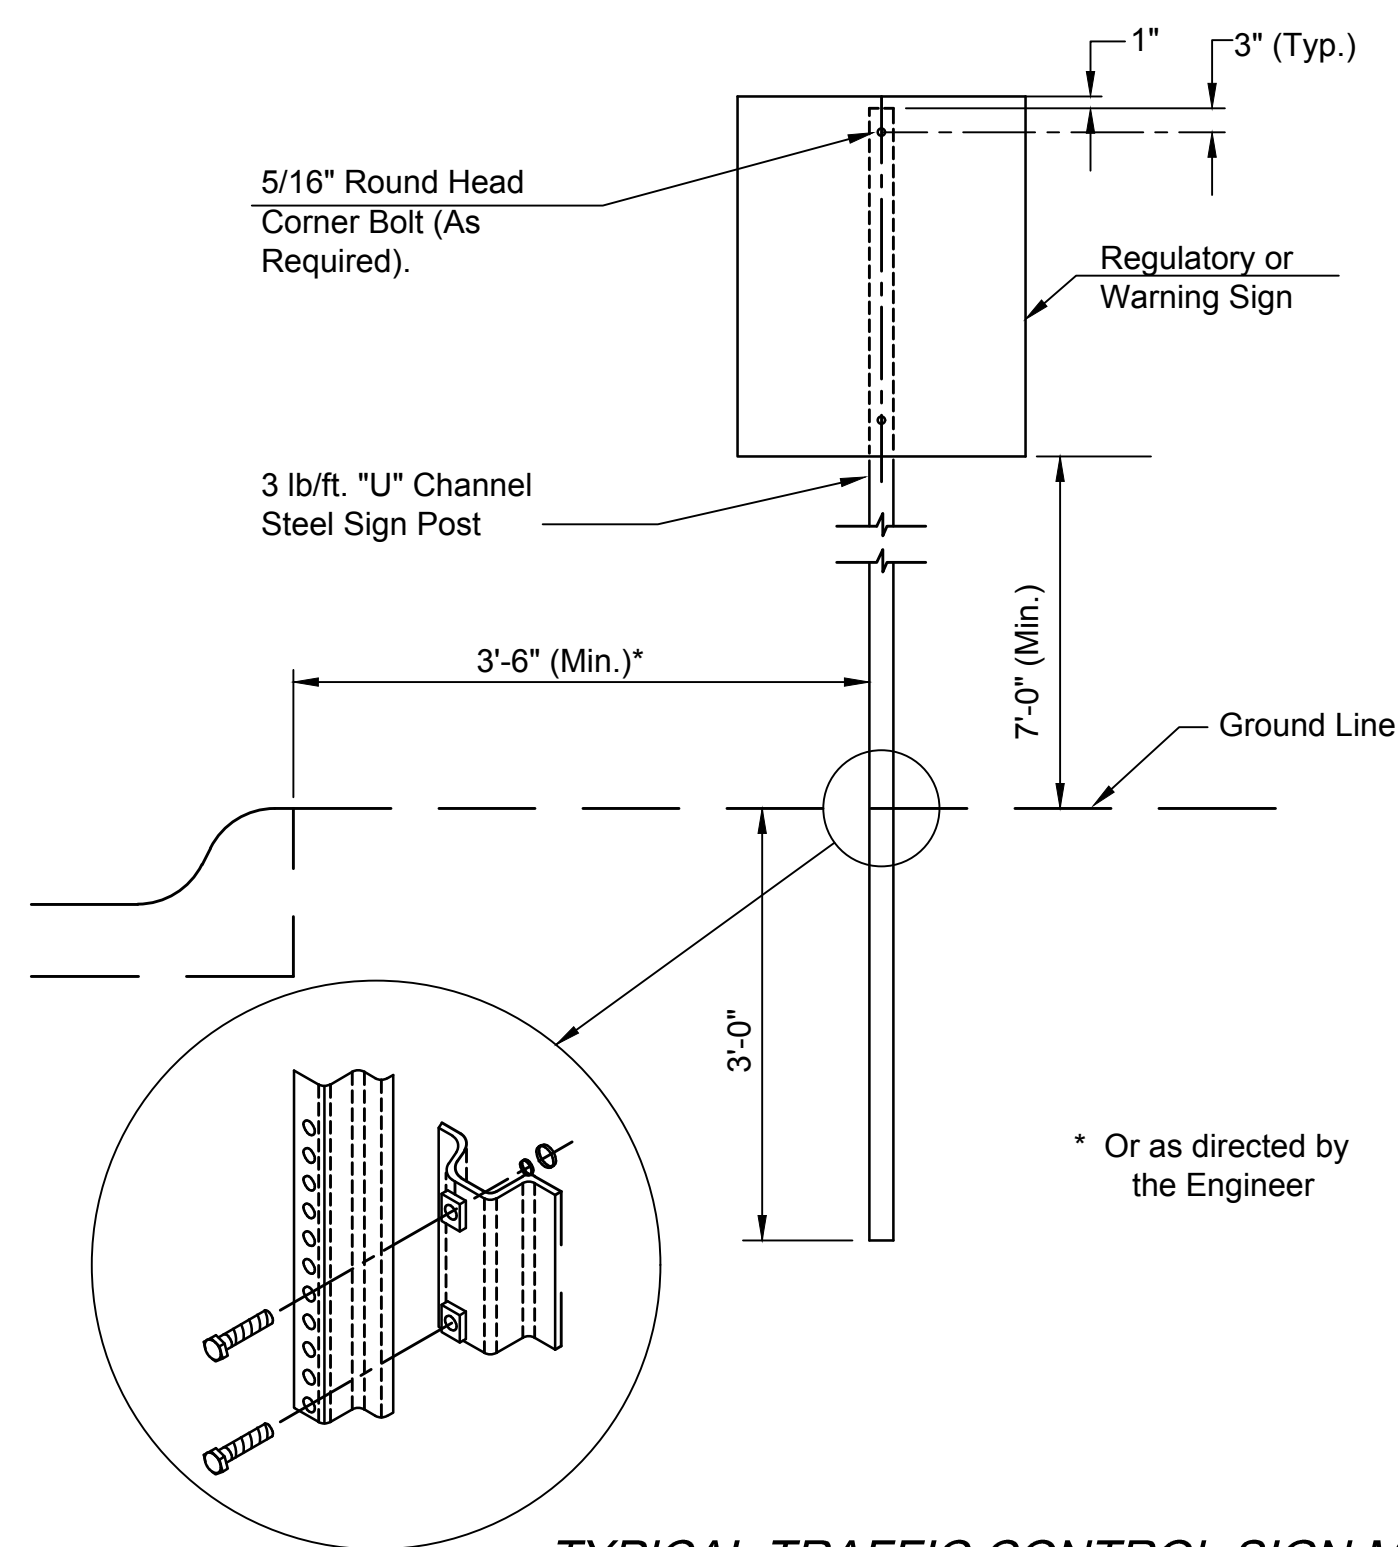

TYPICAL TRAFFIC CONTROL SIGN MOUNTING INSTALLATION


CURB AND GUTTER SECTION

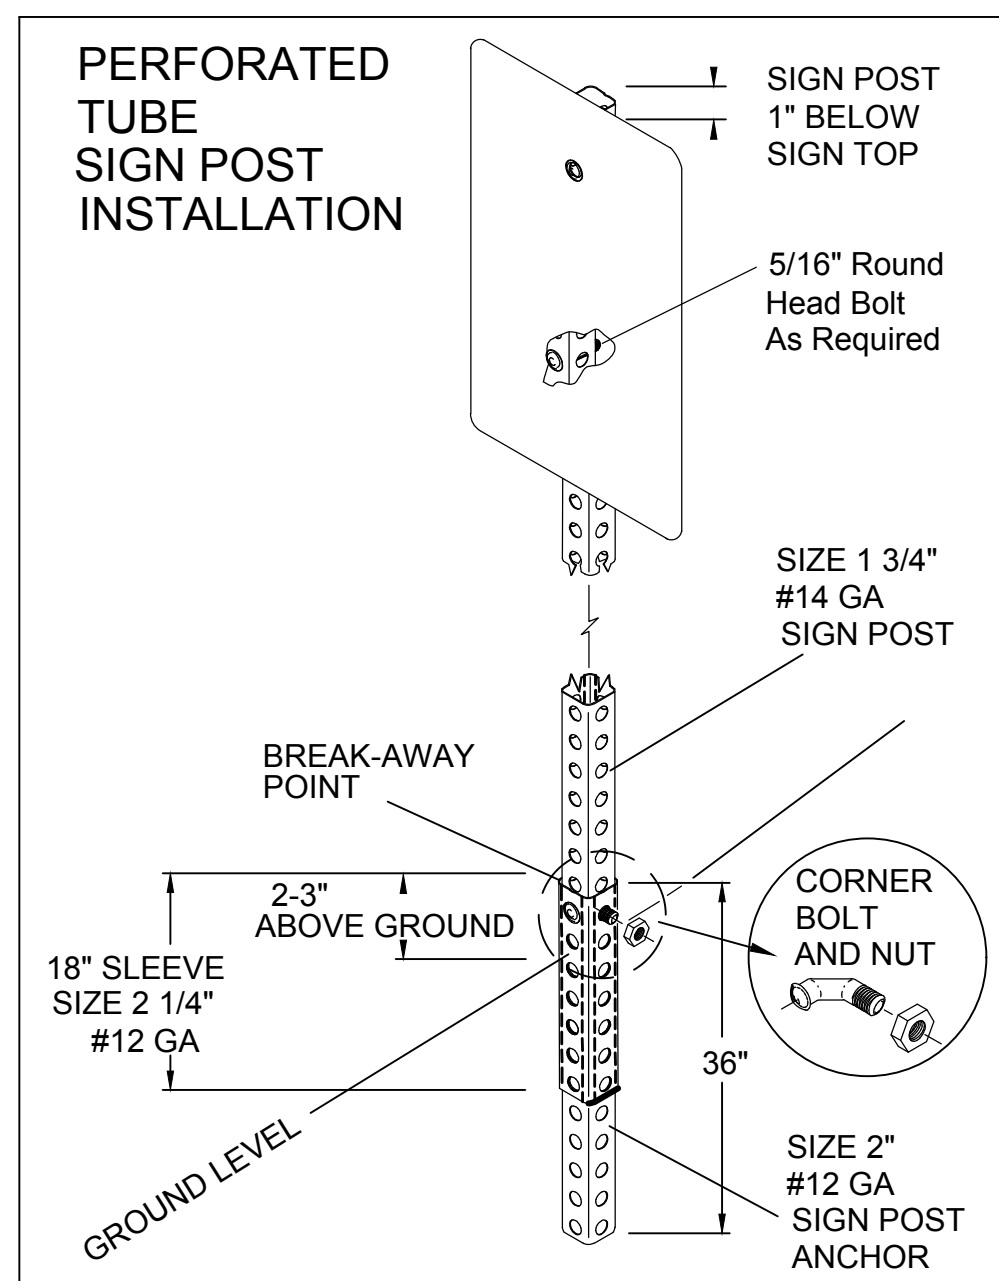


R2-1  
24" x 30"



R8-3a  
12" x 12"

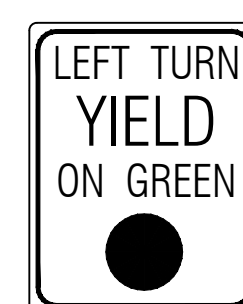

R10-12  
24" x 30"

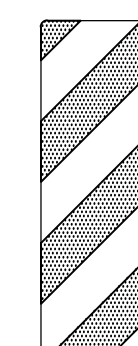

OM-3R  
12" x 36"



D3-1\*  
18" x Varies



D3-1\*  
18" x Varies



W9-1  
36" x 36"



W9-2  
36" x 36"



D3-1\*  
18" x Varies



D3-1\*  
18" x Varies



R3-7L  
30" x 30"

SIGN ASSEMBLY TABLE - PROJECT TOTALS


STREET	STATION	OFFSET	SIGN	DESCRIPTION	QTY
Douglas	24+35	37.0' Lt	R2-1	SPEED LIMIT (35)	1 Ea.
Douglas	27+90	32.0' Rt	R2-1	SPEED LIMIT (35)	1 Ea.
TOTAL					2 Ea.
Douglas	25+51	22.0' Rt	R8-3a	NO PARKING	1 Ea.
Douglas	26+97	33.0' Lt	R8-3a	NO PARKING	1 Ea.
TOTAL					2 Ea.
Douglas	25+83.18	52.0' Lt	R10-12*	LT TURN YD ON GREEN	1 Ea.
Douglas	25+93.88	31.0' Rt	R10-12*	LT TURN YD ON GREEN	1 Ea.
Douglas	26+57.63	37.0' Lt	R10-12*	LT TURN YD ON GREEN	1 Ea.
Douglas	26+59.50	43.0' Rt	R10-12*	LT TURN YD ON GREEN	1 Ea.
TOTAL					4 Ea.
Douglas	24+10	35.0' Rt	OM-3R	DIAGONAL STRIPED	1 Ea.
Douglas	24+20	30.0' Rt	OM-3R	DIAGONAL STRIPED	1 Ea.
TOTAL					2 Ea.
Douglas	25+83.18	52.0' Lt	D3-1*	STREET NAME SIGN	1 Ea.
Douglas	25+93.88	31.0' Rt	D3-1*	STREET NAME SIGN	1 Ea.
Douglas	26+57.63	37.0' Lt	D3-1*	STREET NAME SIGN	1 Ea.
Douglas	26+59.50	43.0' Rt	D3-1*	STREET NAME SIGN	1 Ea.
TOTAL					4 Ea.
Hydraulic	See Plans	-	W9-1	RIGHT LANE ENDS	1 Ea.
TOTAL					1 Ea.
Hydraulic	See Plans	-	W9-2	LANE ENDS MERGE LEFT	1 Ea.
TOTAL					1 Ea.
Hydraulic	23+50.00	28.0' Lt	R3-7L	LEFT LANE MUST	1 Ea.
TOTAL					1 Ea.

\* On Mast Arm


STREET NAME SIGN ASSEMBLY TABLE

STREET	STATION	OFFSET	TYPE	STREET NAME	BLADE QUANTITIES
Douglas	23+71.25	37.0' Lt	9" Metro	Douglas (1600E)	1
			9" Metro	Pennsylvania (100N)	1


Note: One Existing "Bus Stop" Sign to be removed, saved, protected and re-set at same location.

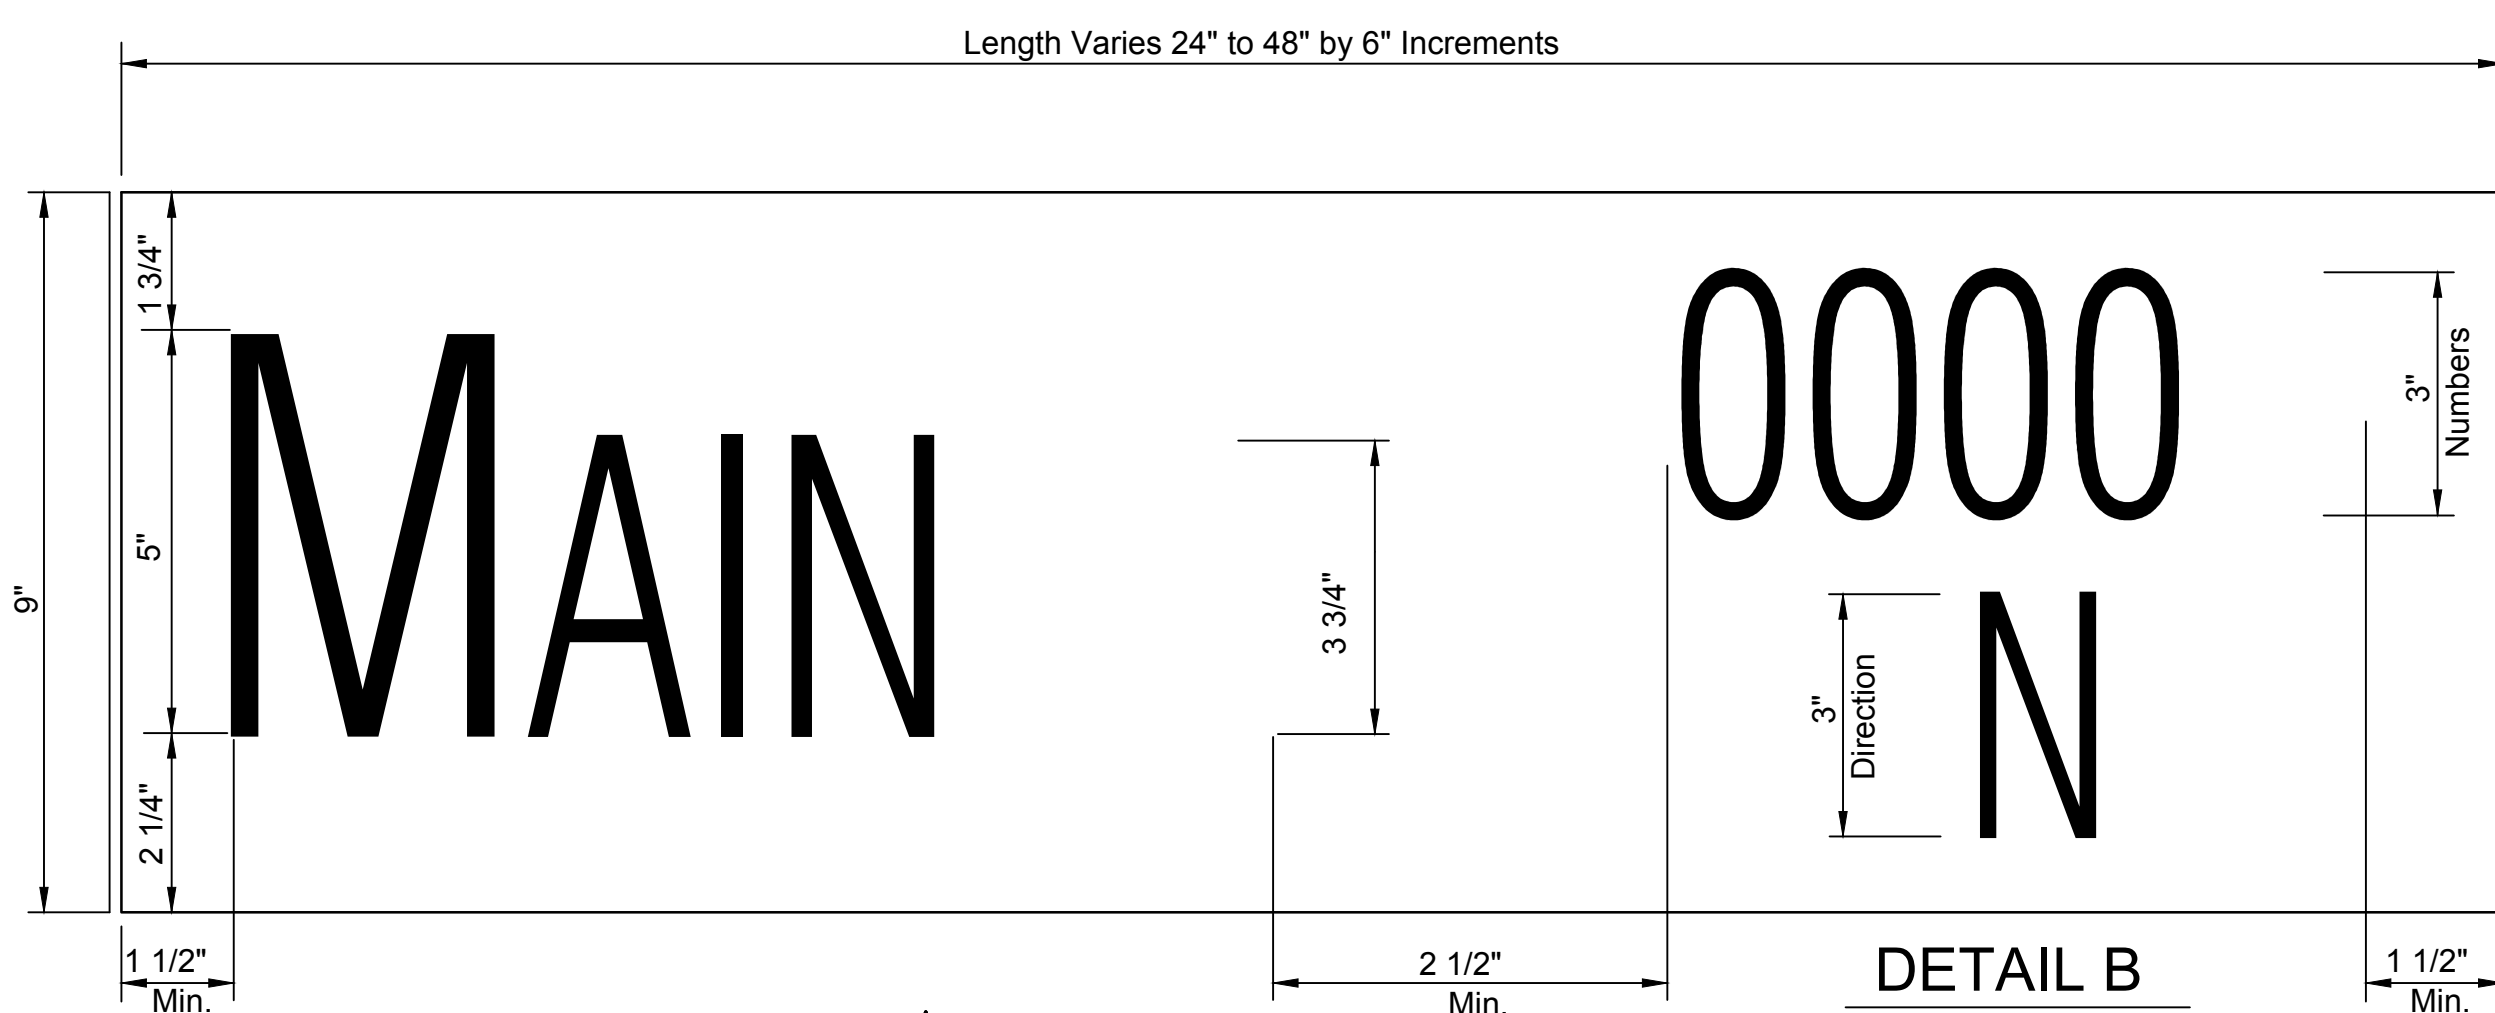


DETAIL B  
9" METRO

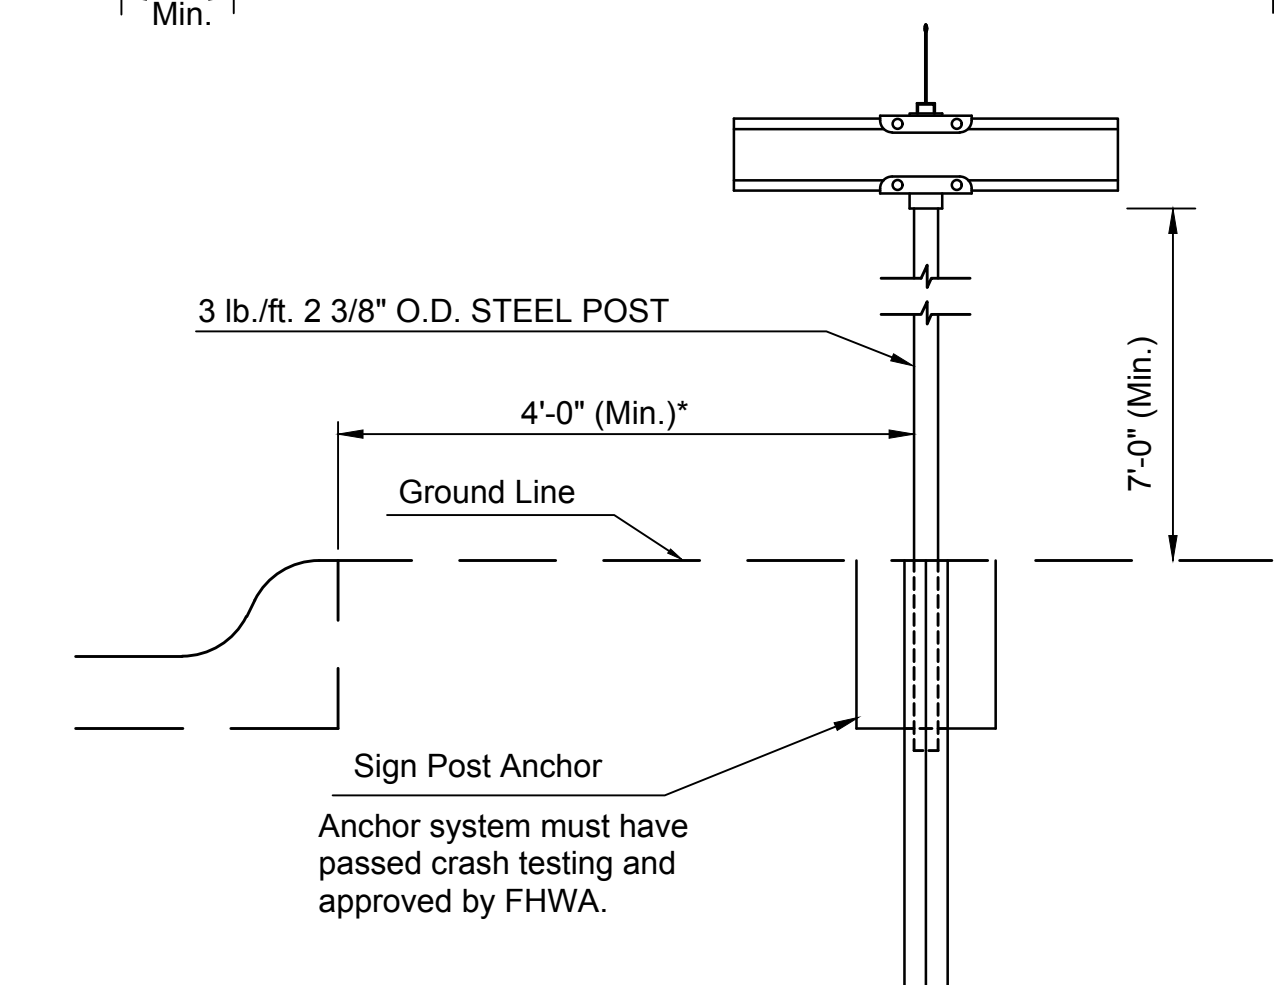

TYPICAL STREET NAME SIGN MOUNTING INSTALLATION  
CURB AND GUTTER SECTION

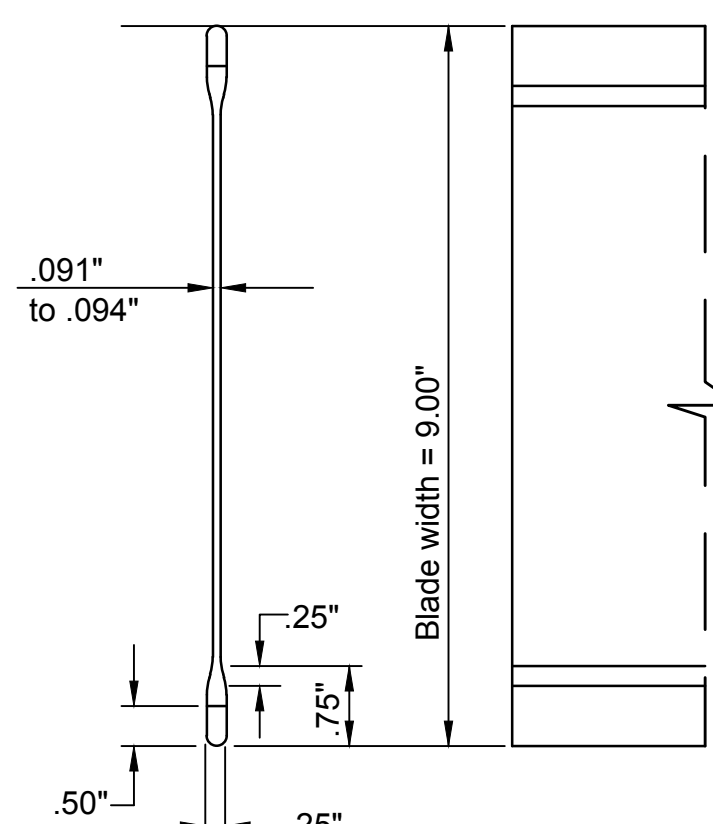

STREET NAME SIGN  
BLADE DETAILS

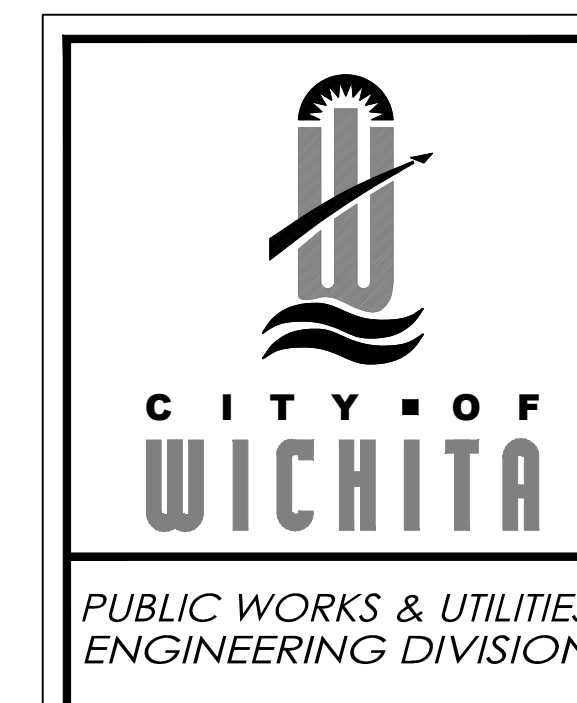

SIGN  
DETAILS

TRAFFIC ENGINEER <b>PAUL GUNZELMAN, P.E.</b>		
PROJECT NUMBER 472-85254	OCA NUMBER 707098	DATE 03/2017
CITY ENGINEER'S OFFICE CITY HALL - SEVENTH FLOOR 455 NORTH MAIN STREET WICHITA, KANSAS 67202-1620 (316) 268-4501		SHEET 27 of 58