




11.52' $\left\{ \begin{array}{l} EXC = 3.7 \\ LF = 7.3 \\ CF = 11.7 \end{array} \right.$

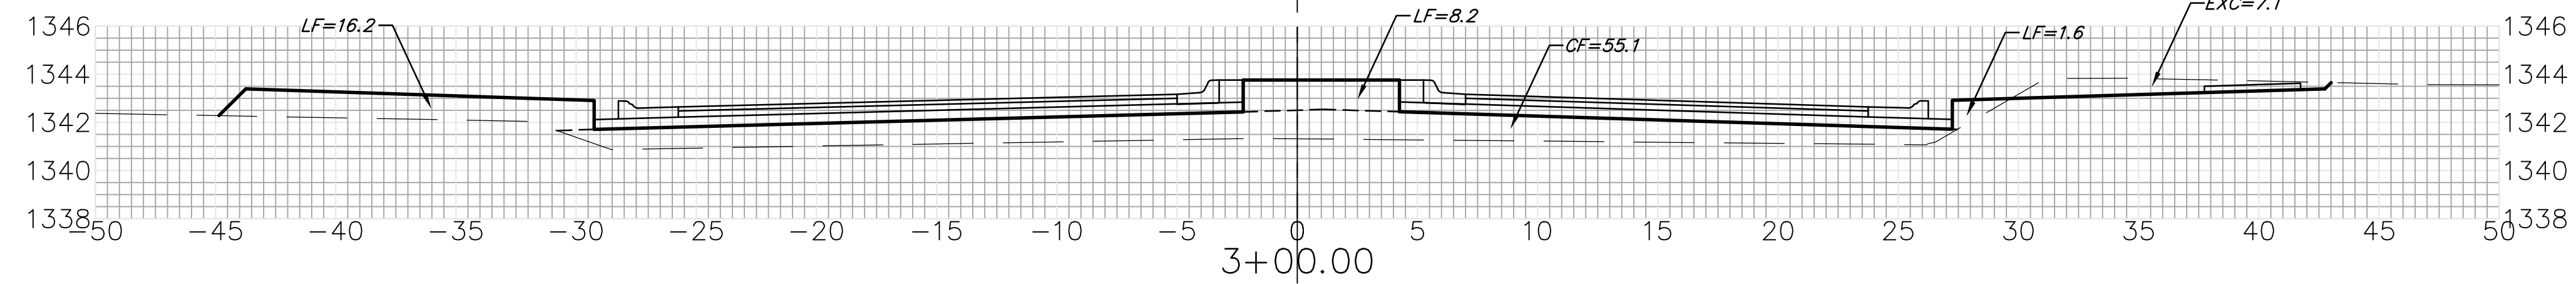


50.00' $\left\{ \begin{array}{l} EXC = 6.6 \\ LF = 38.9 \\ CF = 98.5 \end{array} \right.$

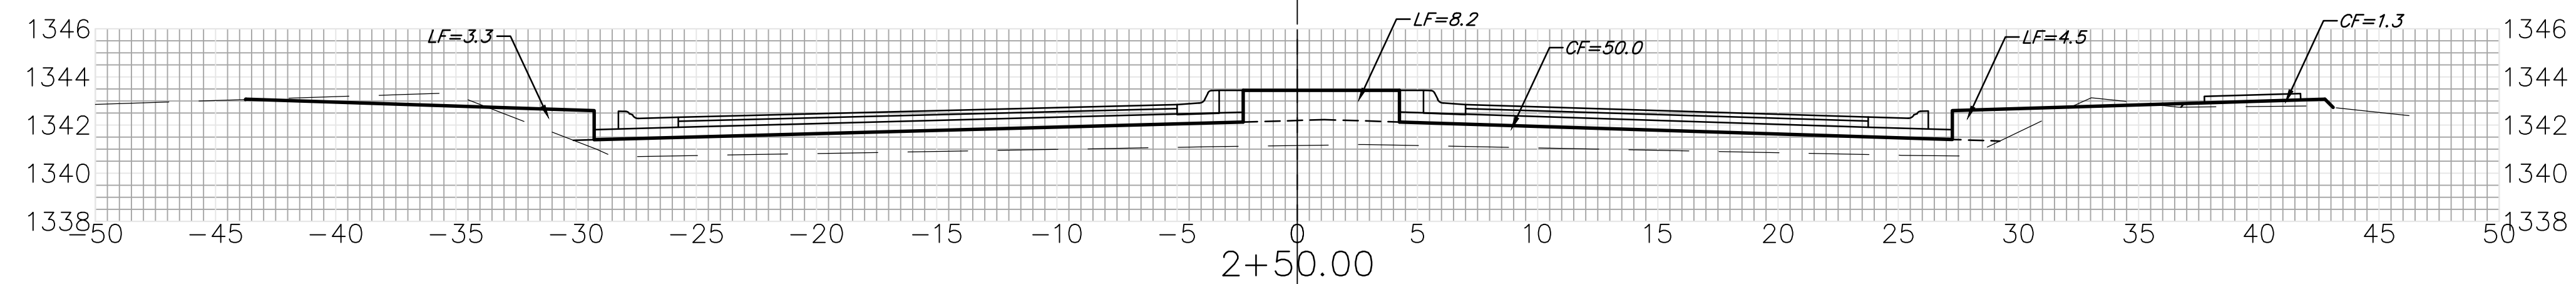


50.00' $\left\{ \begin{array}{l} EXC = 11.8 \\ LF = 20.9 \\ CF = 91.5 \end{array} \right.$

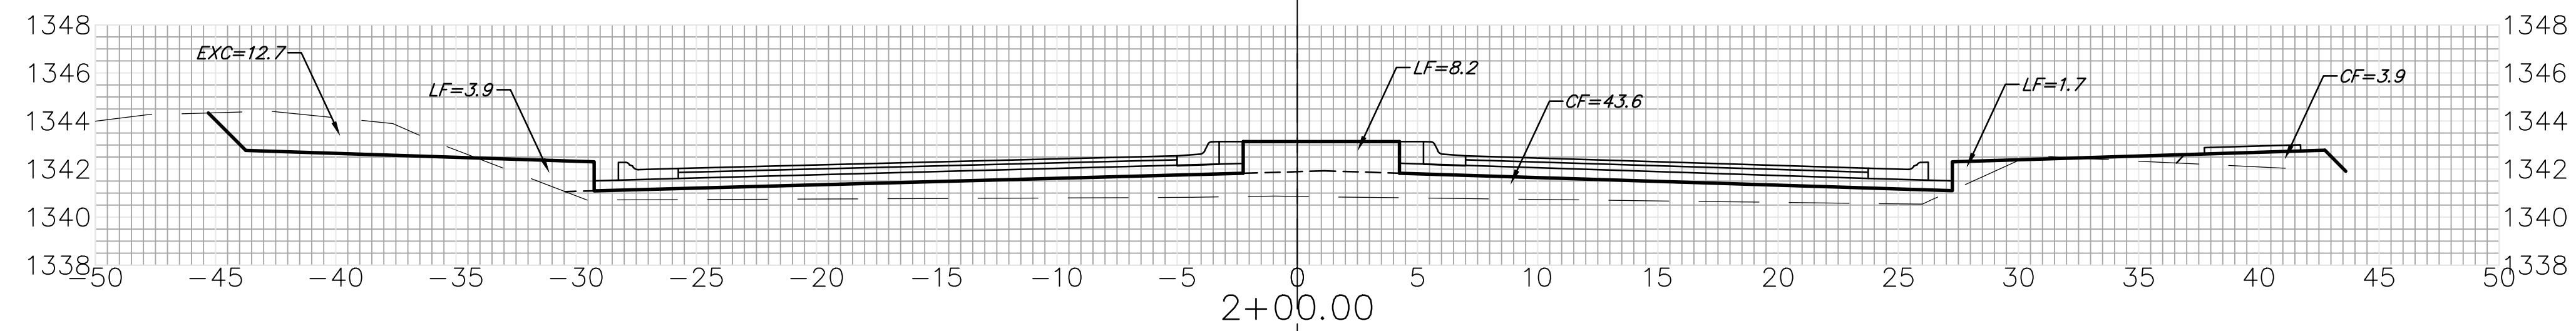

40.25' $\left\{ \begin{array}{l} EXC = 18.1 \\ LF = 20.9 \\ CF = 69.0 \end{array} \right.$

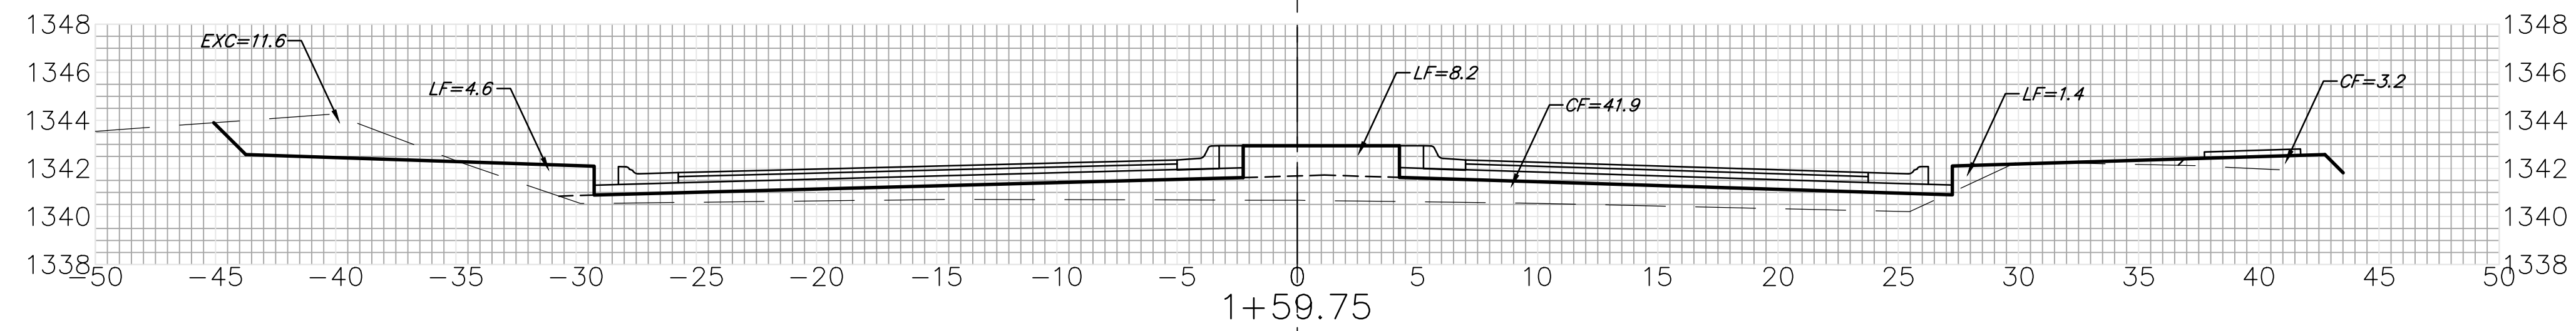

4.75' $\left\{ \begin{array}{l} EXC = 7.5 \\ LF = 1.2 \\ CF = 4.0 \end{array} \right.$

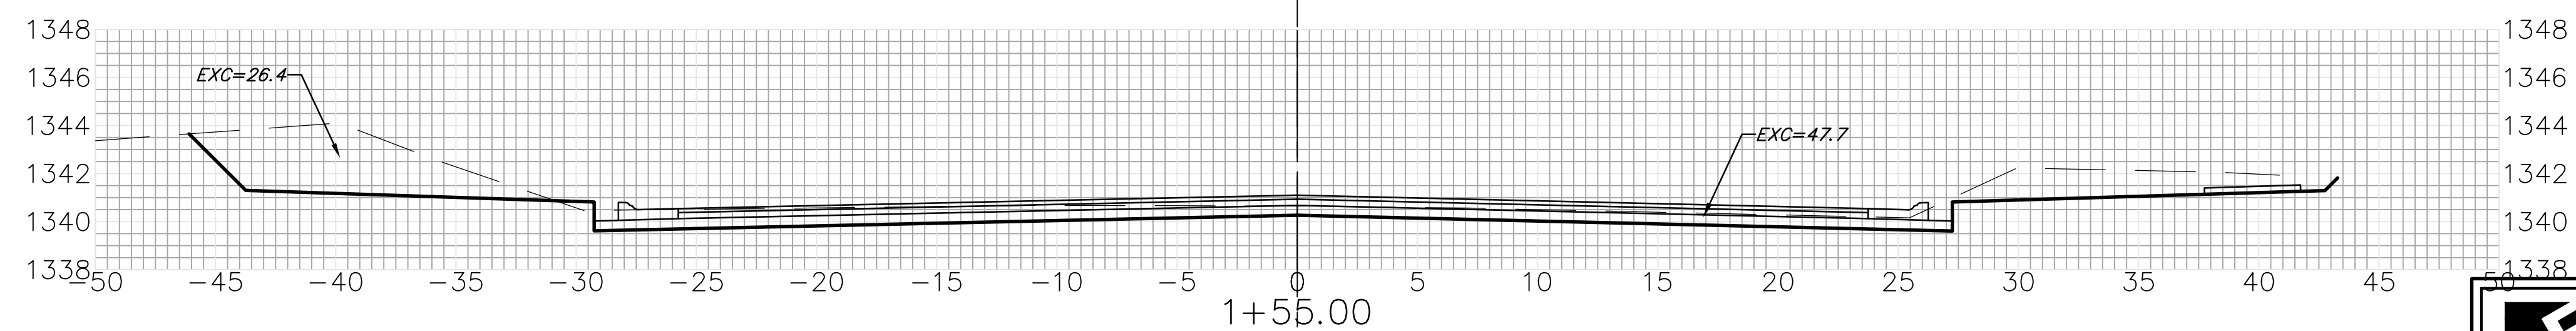

Sheet Totals
 Excavation = 47.7 C.Y.
 Loose Fill = 89.2 C.Y.
 Compacted Fill = 274.7 C.Y.