




37.55' EXC = 24.1
LF = 17.1
CF = 0.0

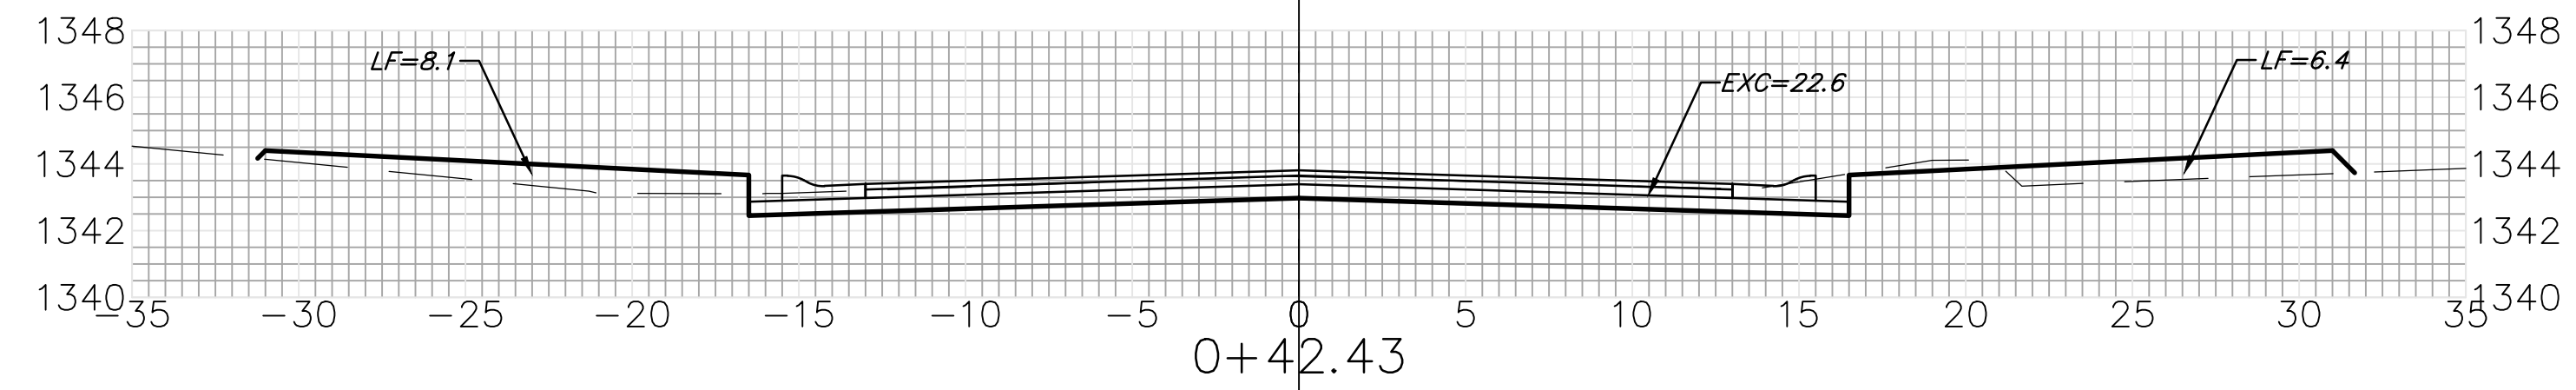


15.43' EXC = 14.8
LF = 5.2
CF = 0.0

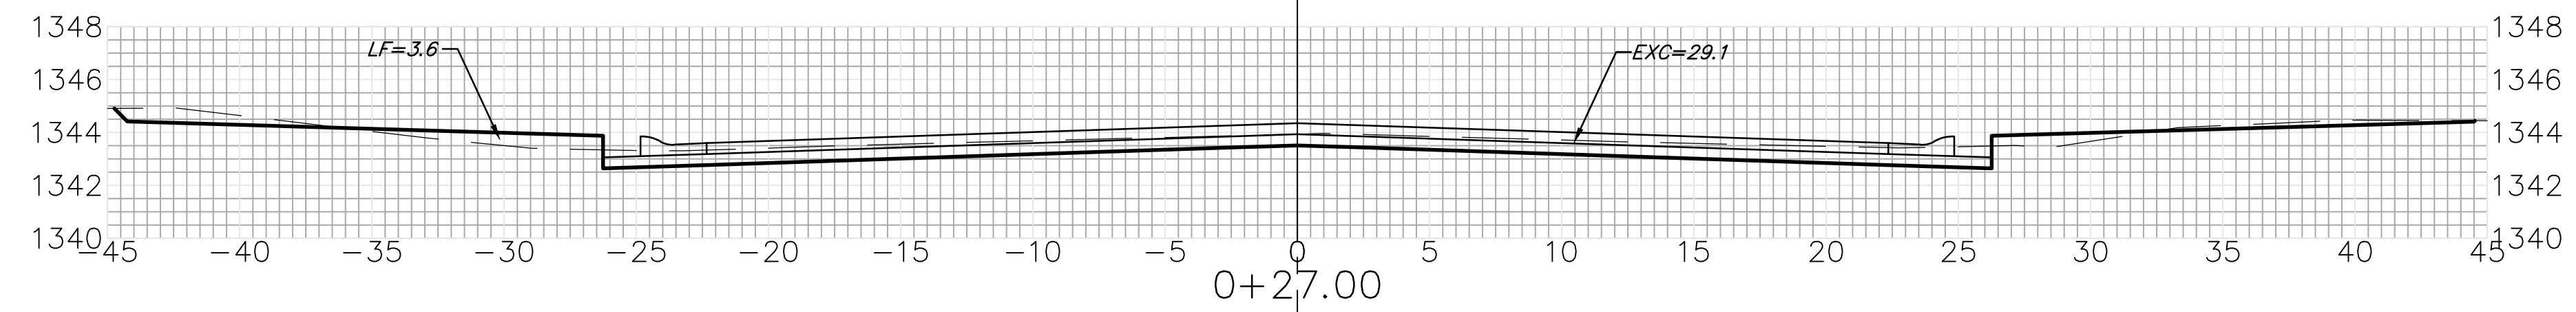


27.00' EXC = 33.5
LF = 3.6
CF = 0.0

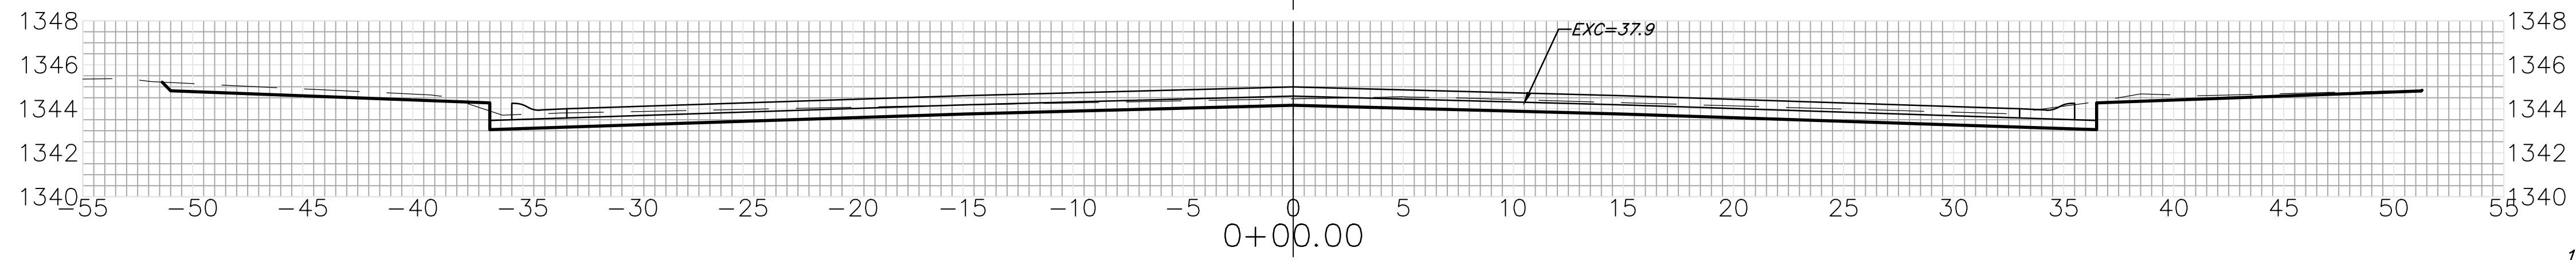


15.00' EXC = 22.1
LF = 0.0
CF = 0.0

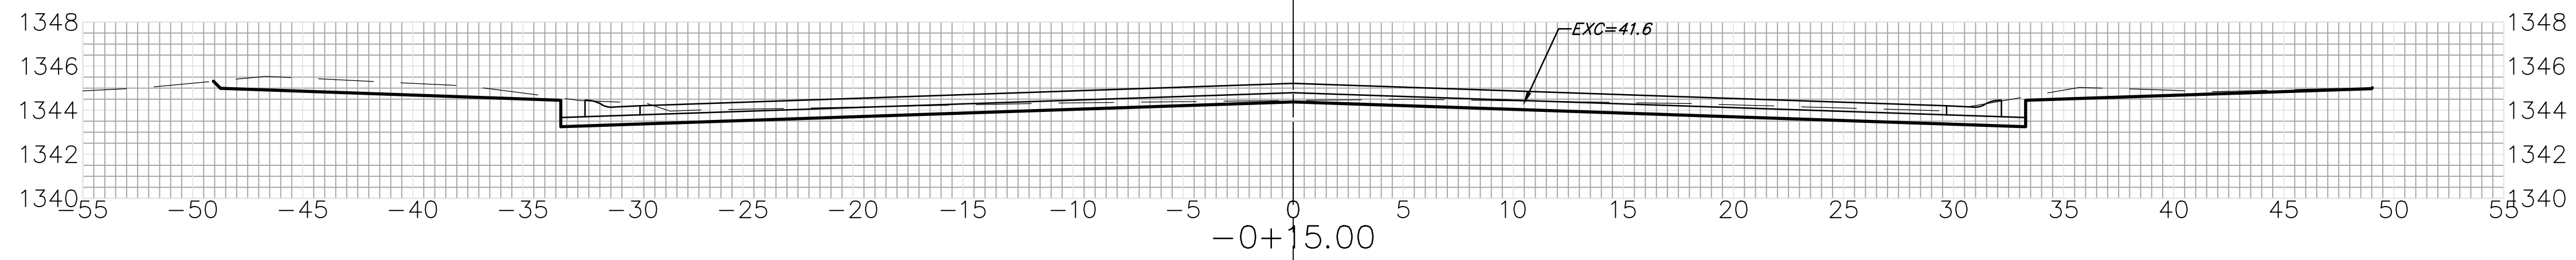

20.00' EXC = 21.2
LF = 0.0
CF = 0.0

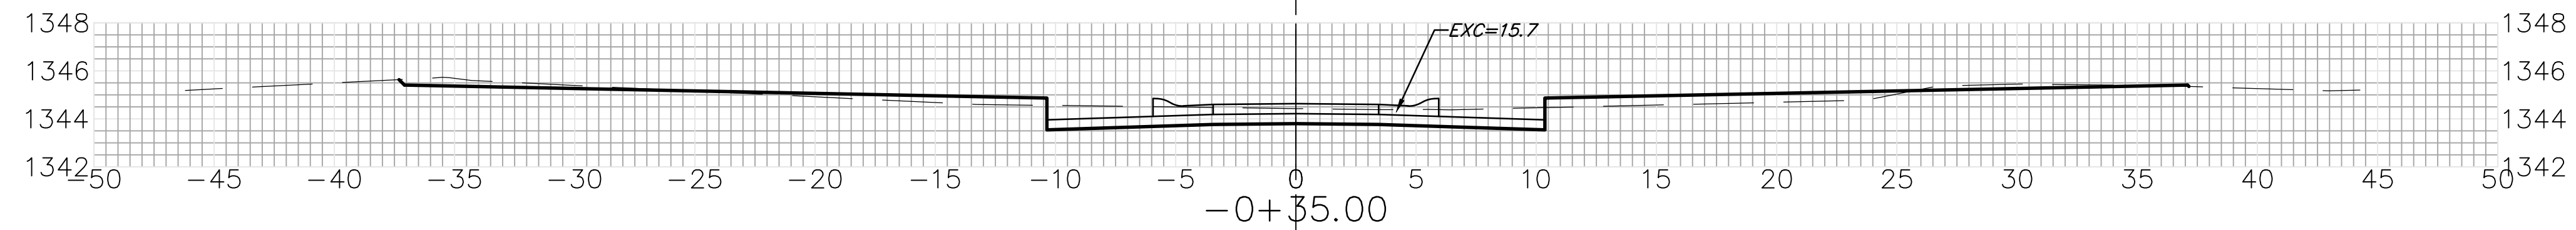

17.00' EXC = 4.9
LF = 0.0
CF = 0.0

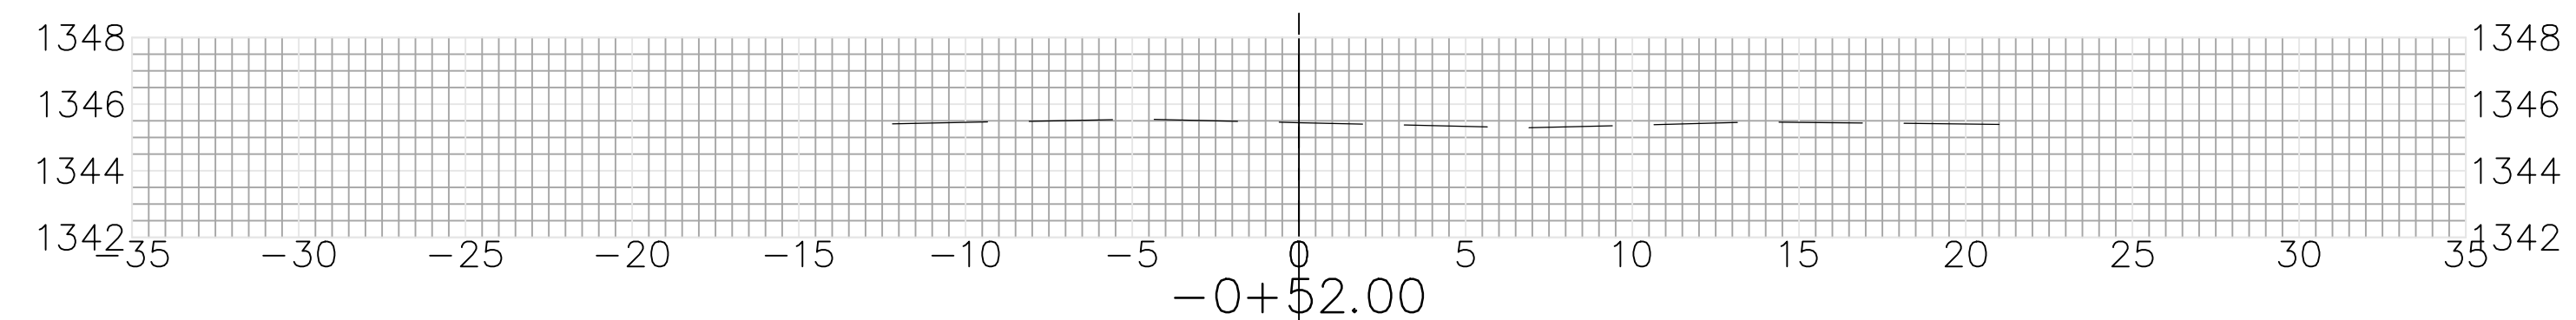

Sheet Totals
Excavation = 120.6 C.Y.
Loose Fill = 25.9 C.Y.
Compacted Fill = 0.0 C.Y.