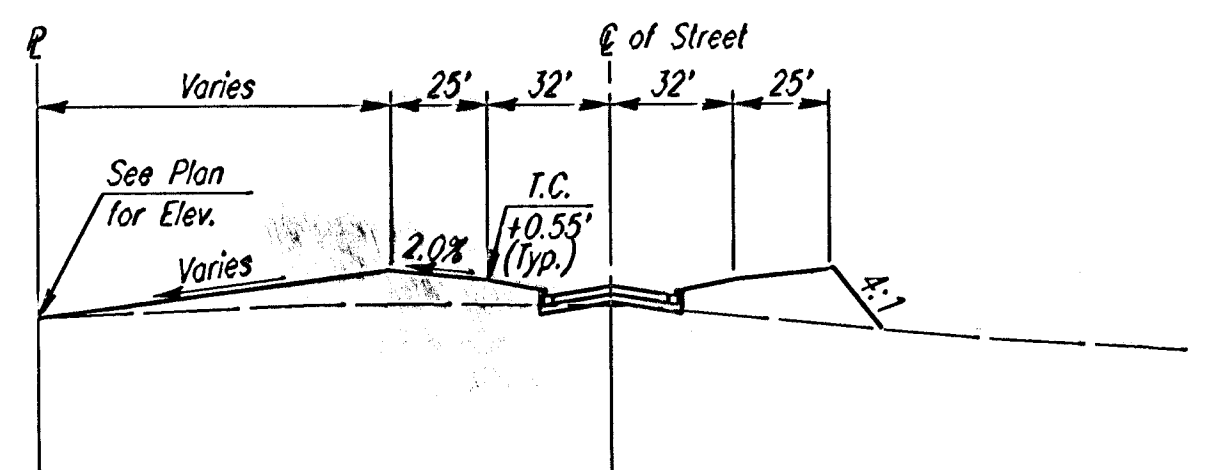


— **P&E** —

SCALE: 1"=50'

[illegible]

A cross-section diagram of a road. The centerline is labeled "C of Street". The road has a 2.0% grade. The vertical curve length is labeled "I.C. 10.30' (typ)". The diagram shows the road profile and the "See Plan for Elev." (See Plan for Elevation) for the road surface. The diagram also shows the "Varies" (Varies) for the road width and the "Varies" for the road width.

TYPICAL SECTION FOR LOT GRADING
See Cross-Sections for Detailed Information

Designed by	BER	Checked by	
Drawn by	BJS	Date	AUGUST, 2000
			Job No. 02397