

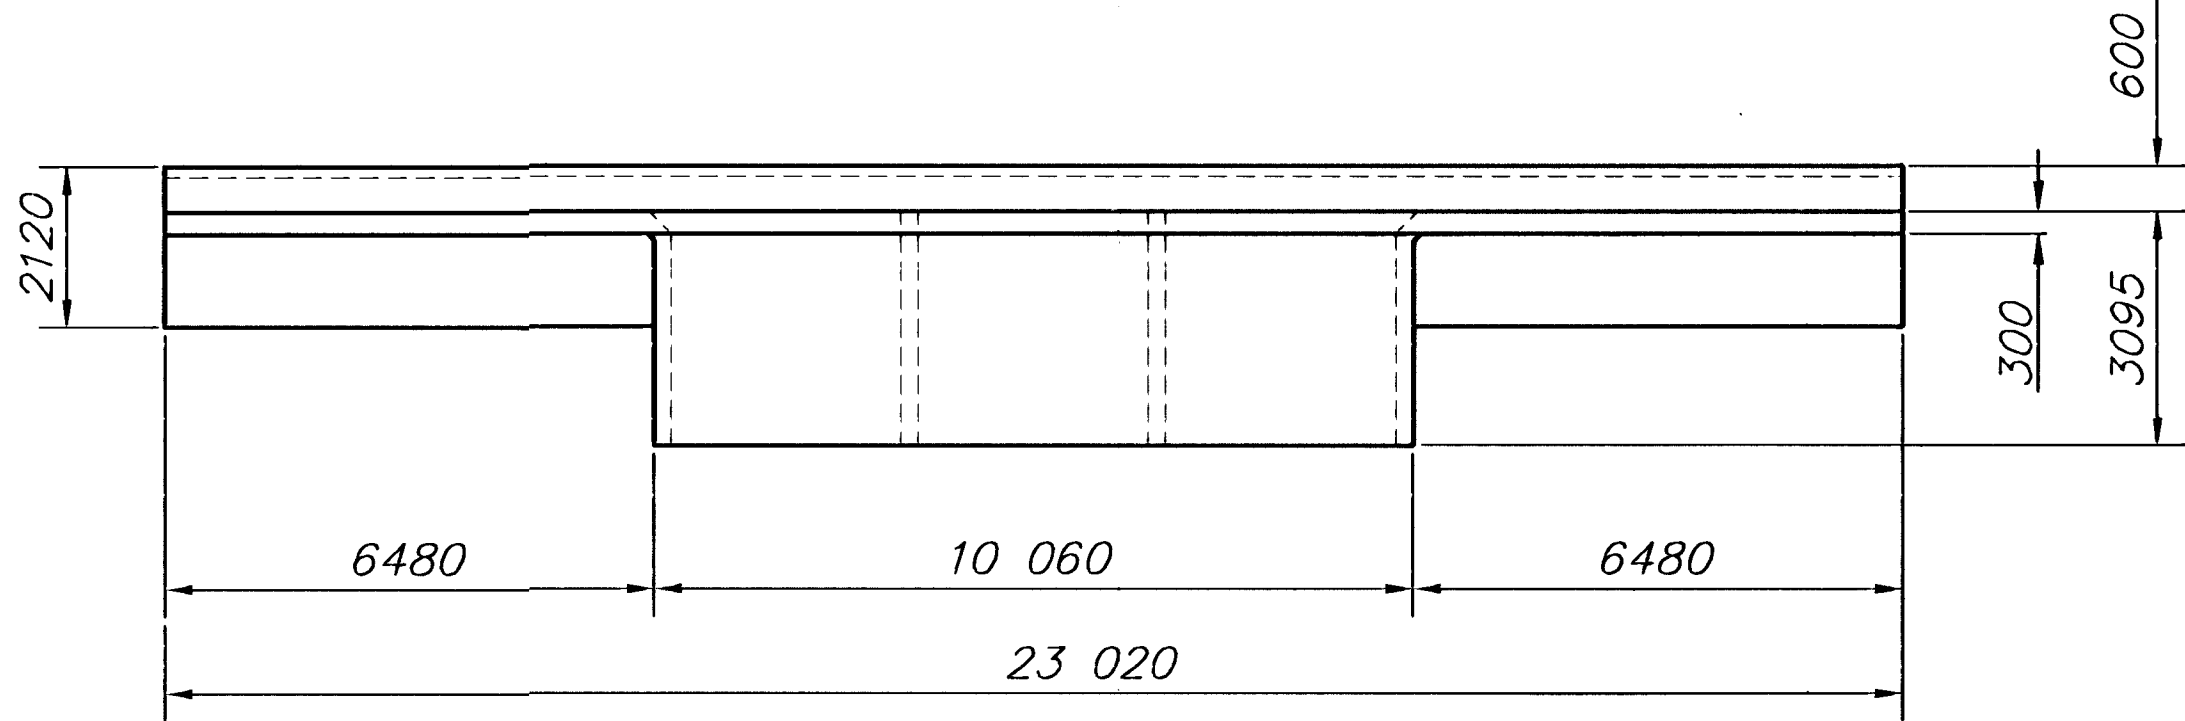
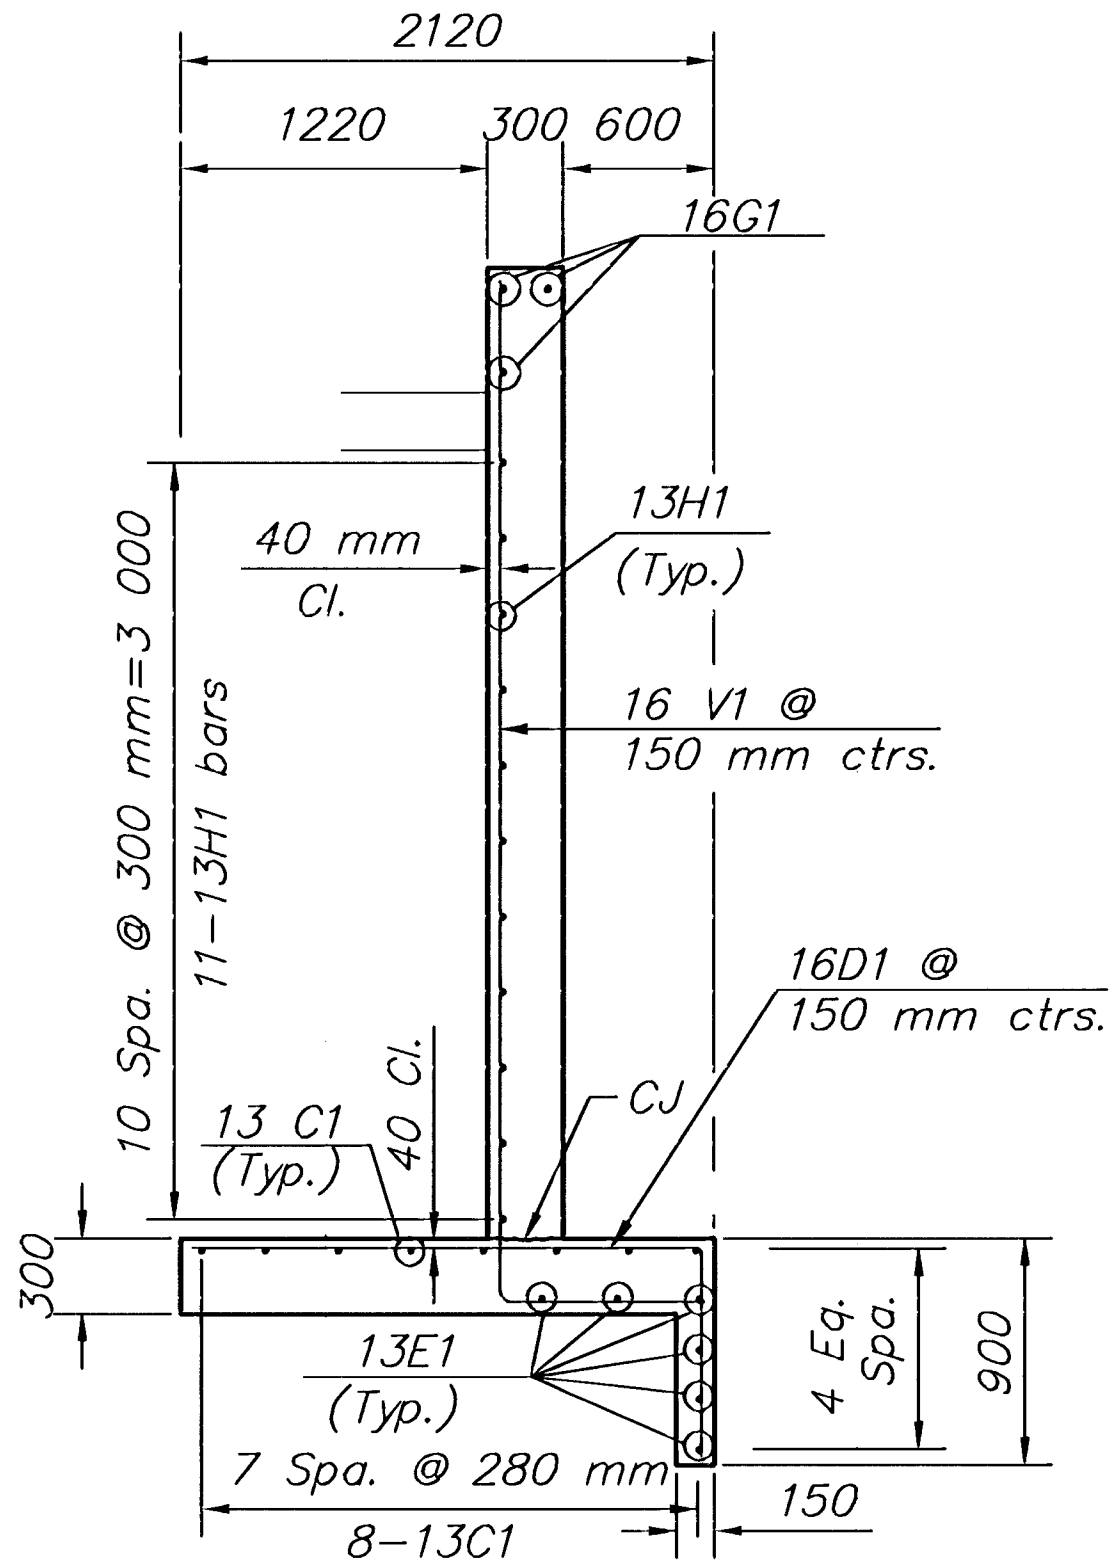



FHWA REG NO.	STATE	PROJECT NO.	YEAR	SHEET NO	TOTAL SHEETS
7	KANSAS	87 N-0203-01	2003	18	48

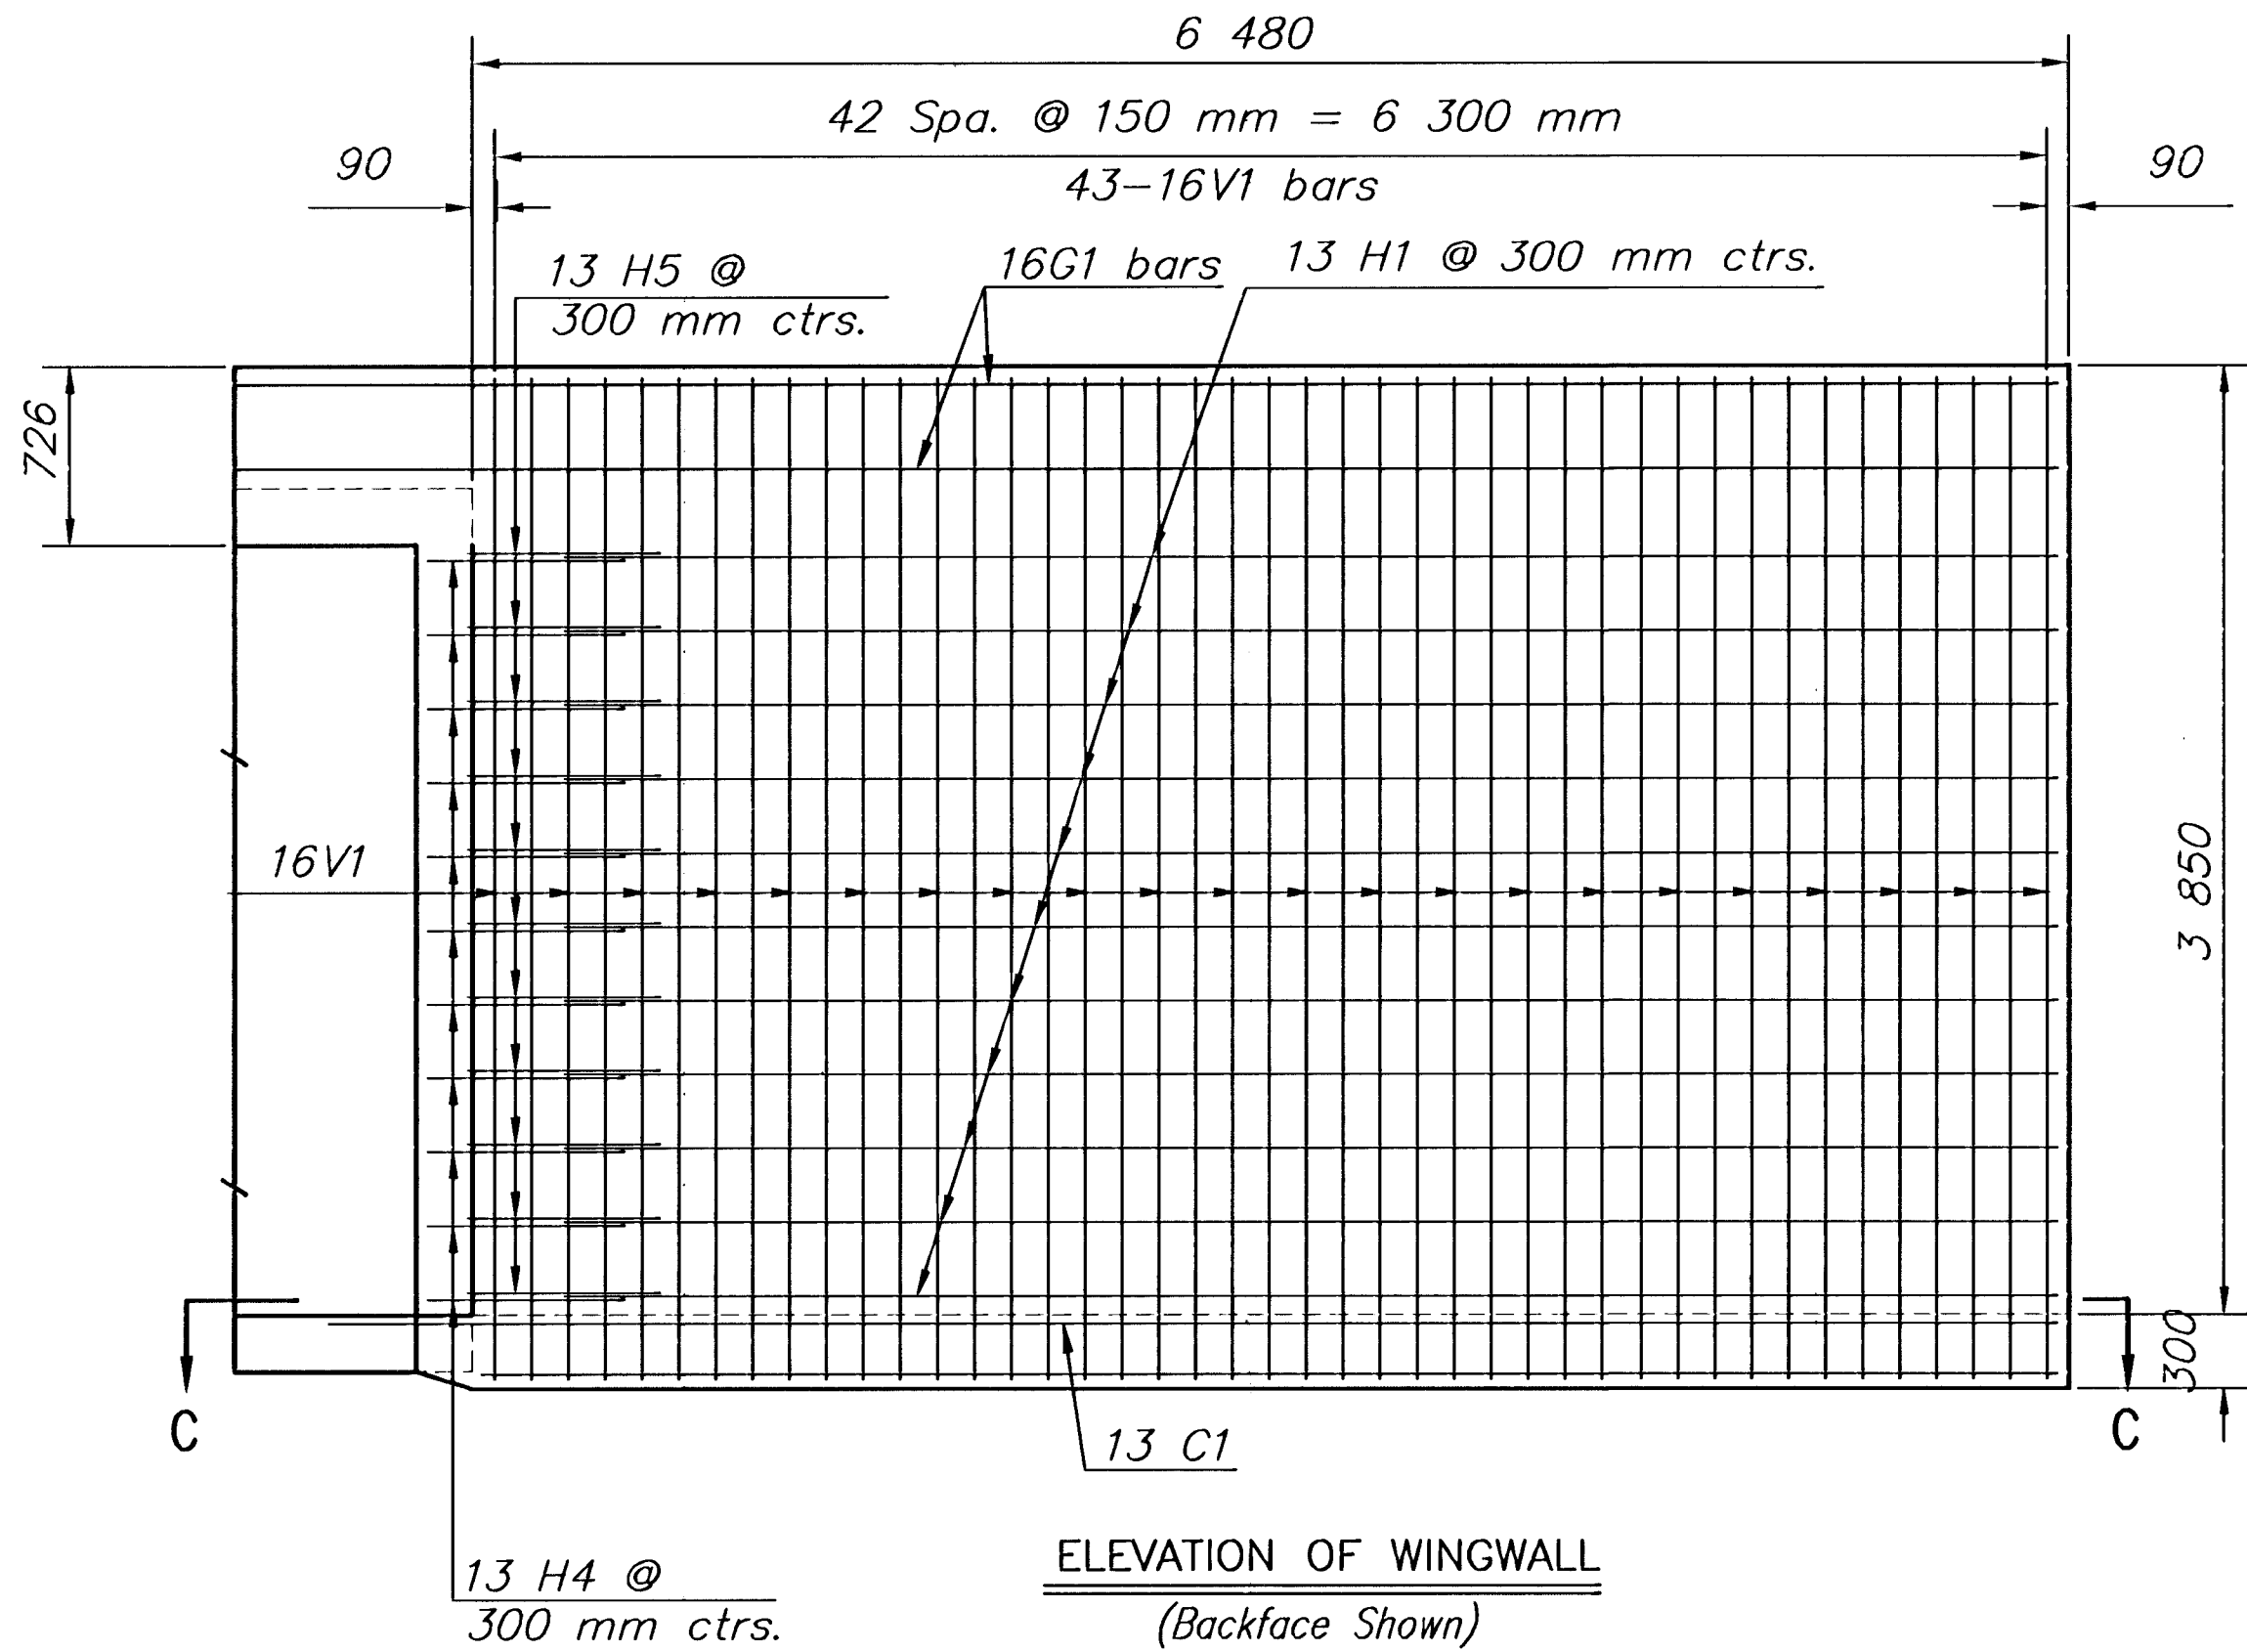


WING DIMENSIONS

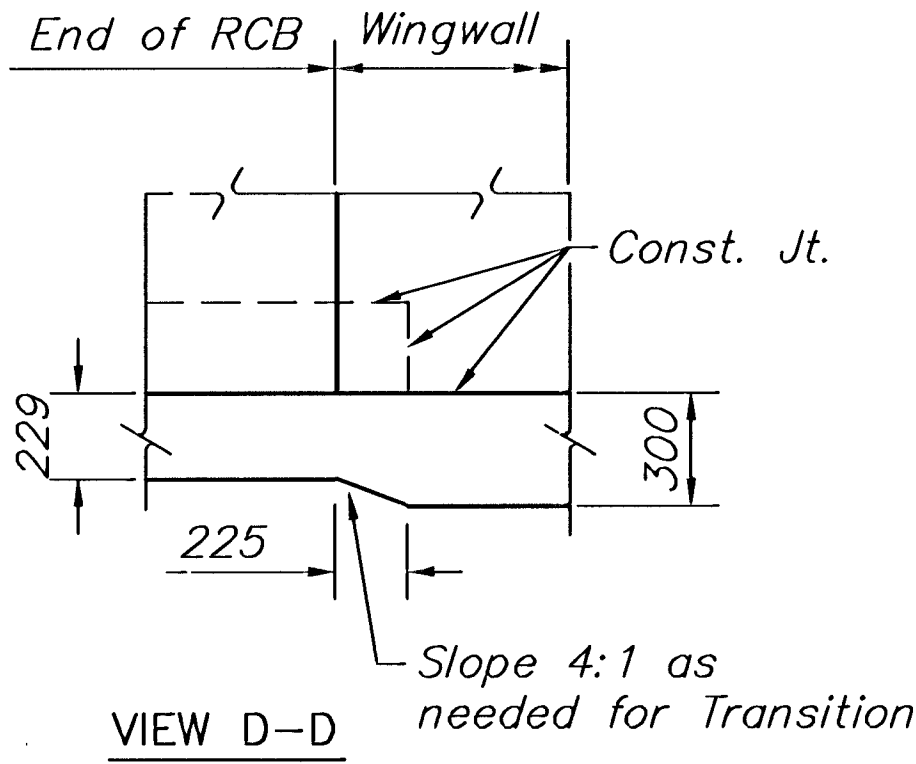


VIEW D-D

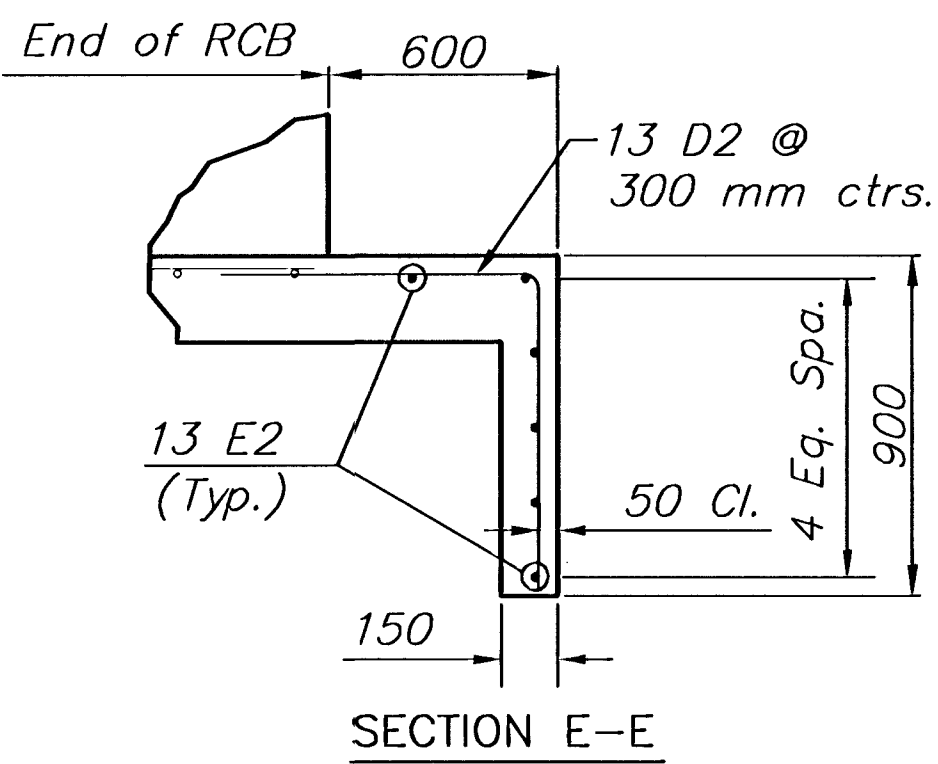

SECTION E-E

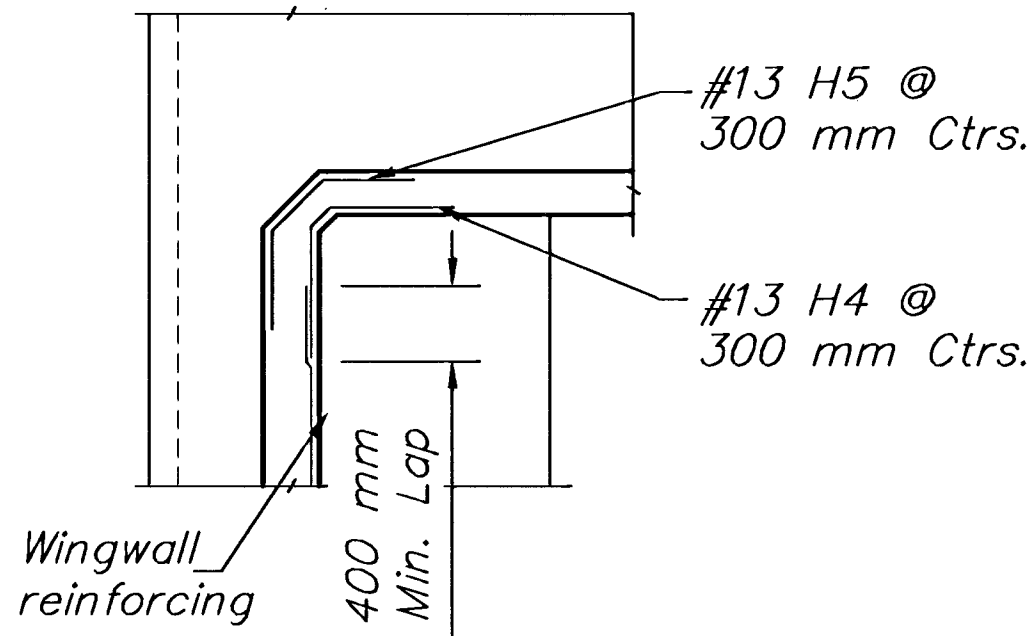


WALL CONNECTION TO BARRELL
(Plan View)

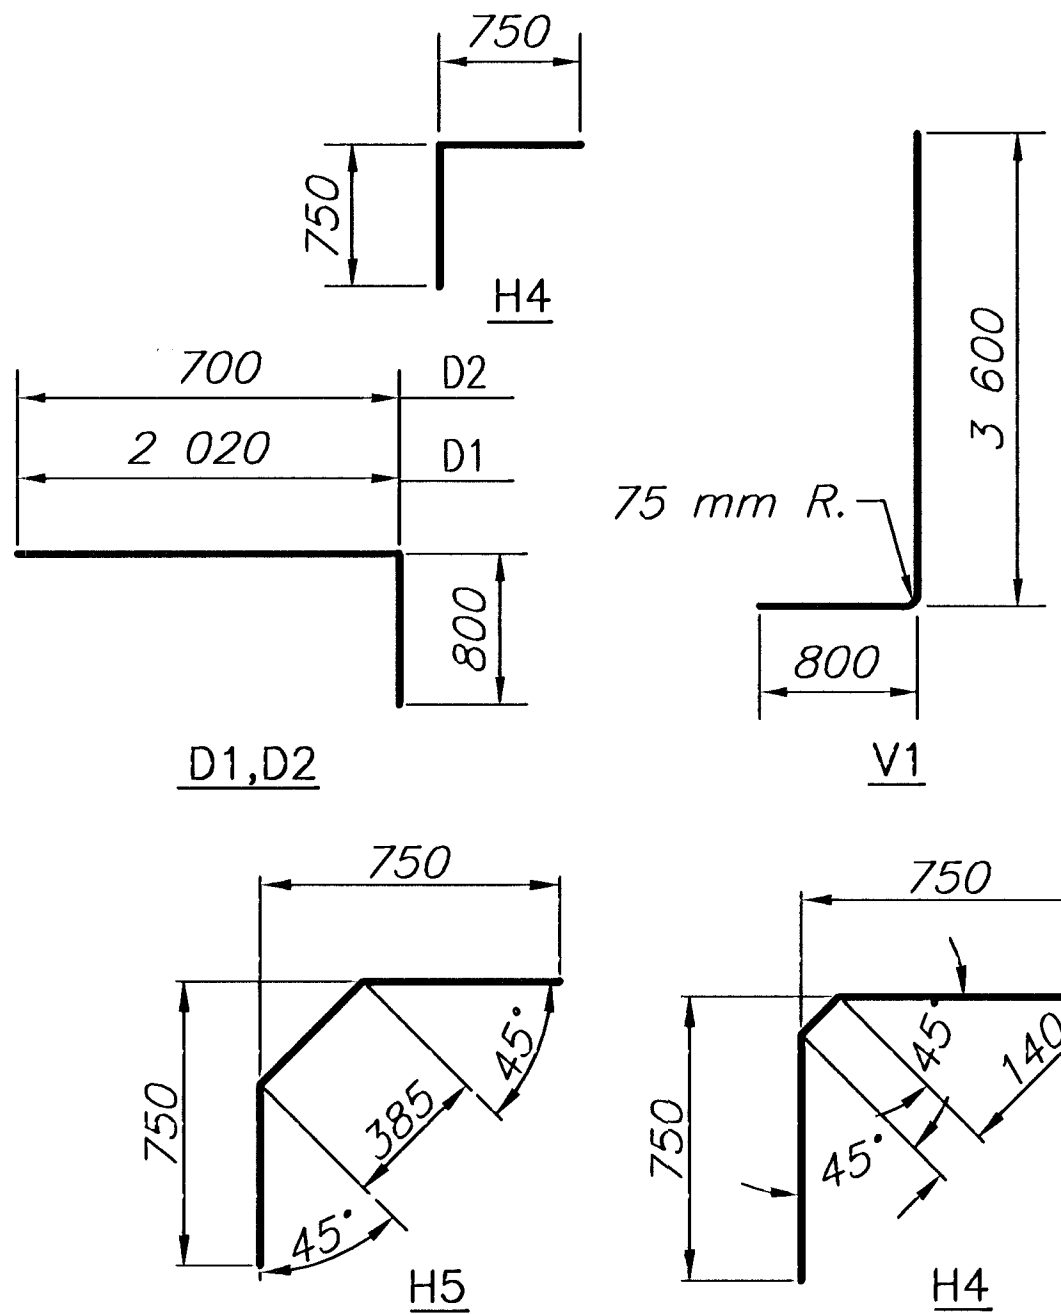

BENDING DIAGRAM

(All dimensions are out to out of bars.)

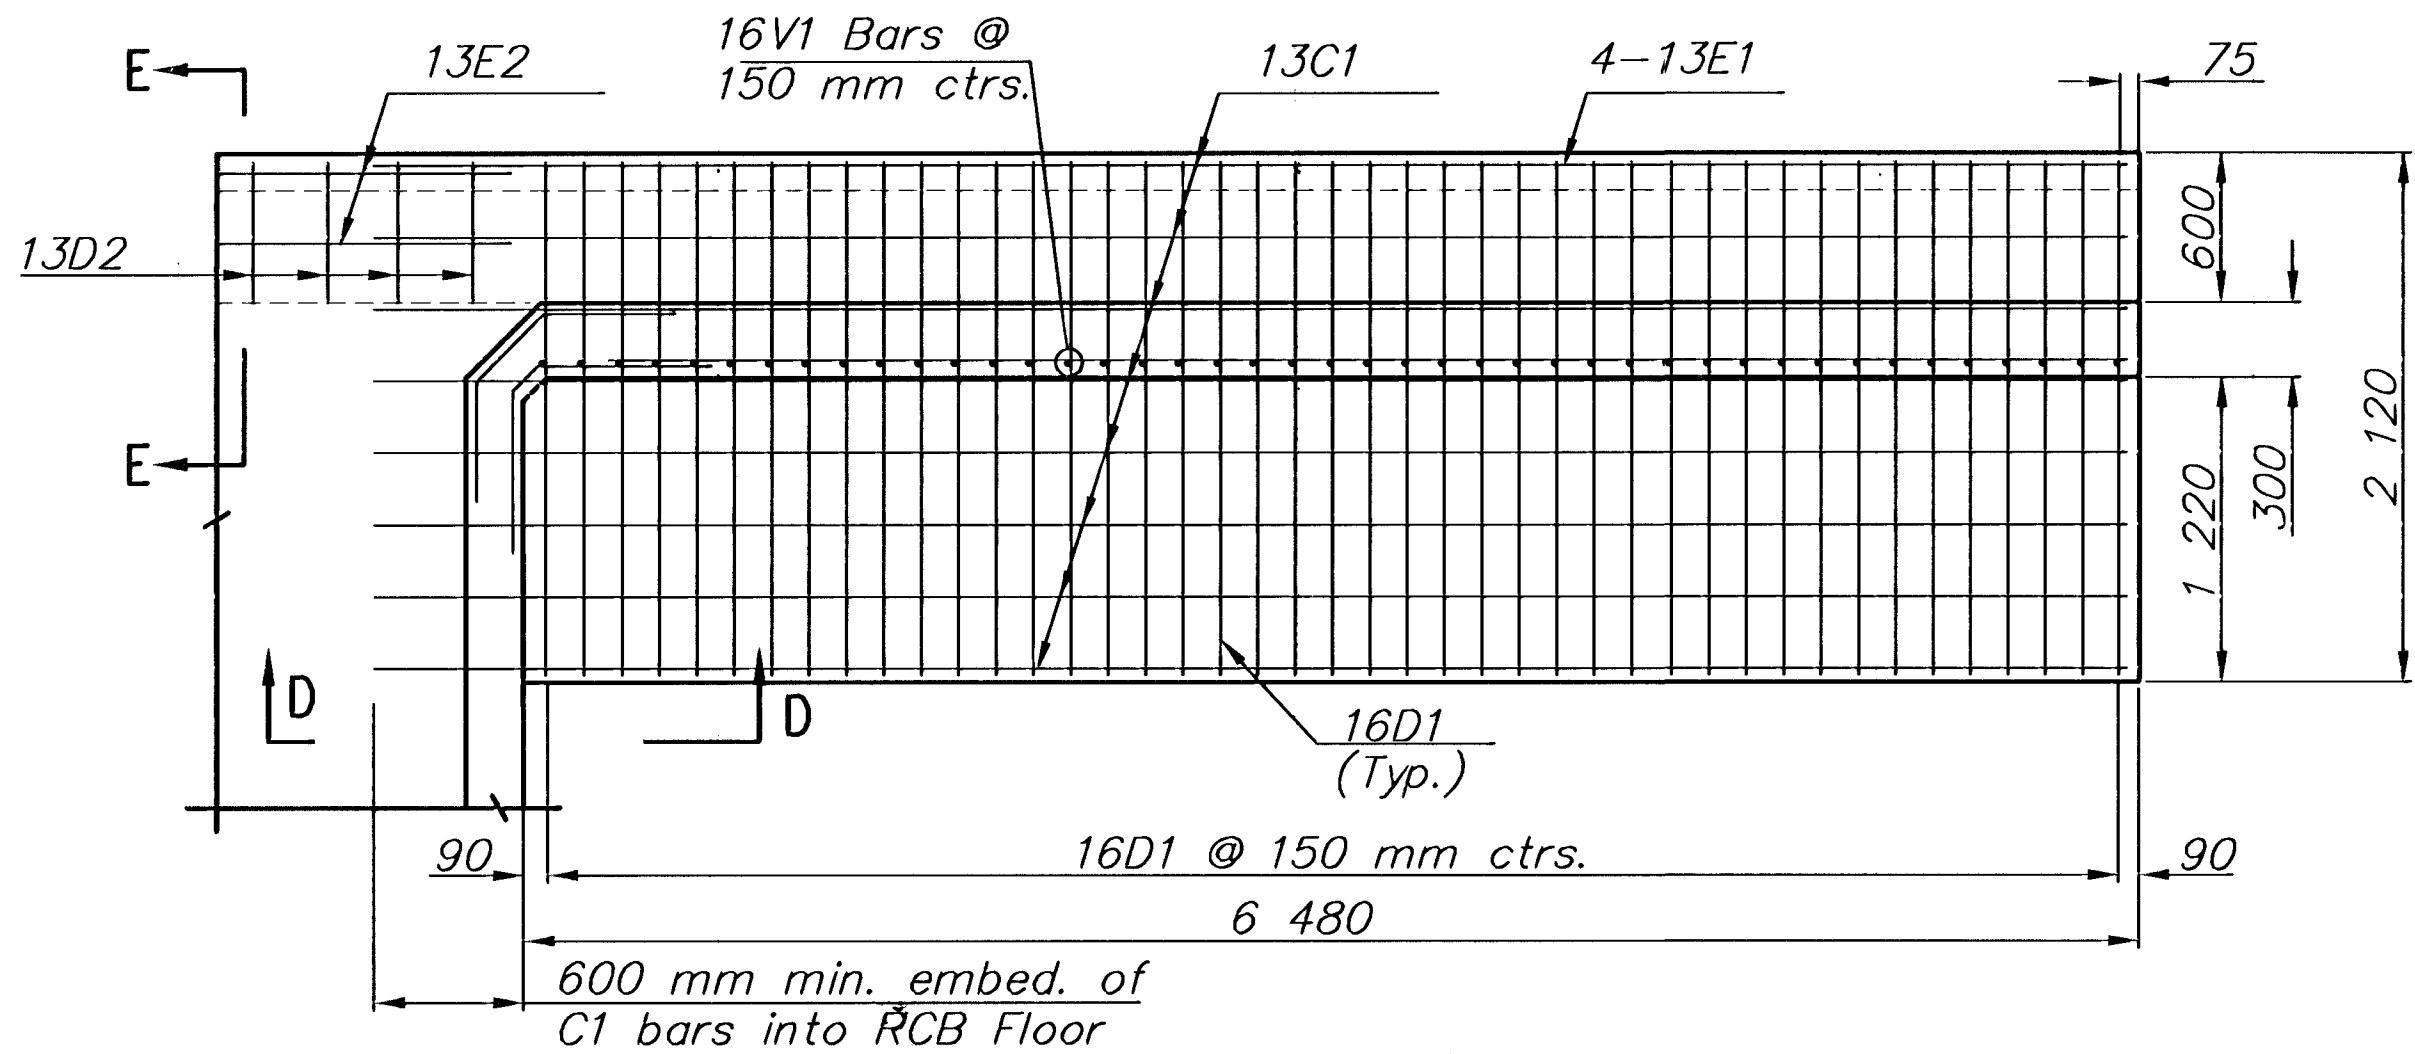

SECTION C-C
(Plan of Footing)

0° Skew	No.	13C1	16D1	13D2	13E1	13E2	13H1	13H4	13H5	16V1
		16	88	32	12	6	24	24	24	86
	Length	7000	2820	1500	7000	10 000	6055	1500	1350	4400

NO.	DATE	REVISIONS	BY	APP'D
2				
1				

KANSAS DEPARTMENT OF TRANSPORTATION

TRIPLE 3.048 X 3.124 m

NORTH END (0° SKEW)

PROJ. NO. 87 N-0203-01

SEDGWICK CO.

MKEC ENGINEERING CONSULTANTS, INC.

WICHITA, KANSAS

DESIGNED BY: KJS

CHECKED BY: KJS

DRAWN BY: RSB

DATE: JAN. 2003

SHEET 18 OF 48

G:\CIVIL\01079\DETAILS\01079N-WNG.DWG 01/13/03 03:26:13 PM CST