



STATE	PROJECT NO.	YEAR	SHEET NO.	TOTAL SHEETS
KANSAS	87 N-0203-01	2003	25	48

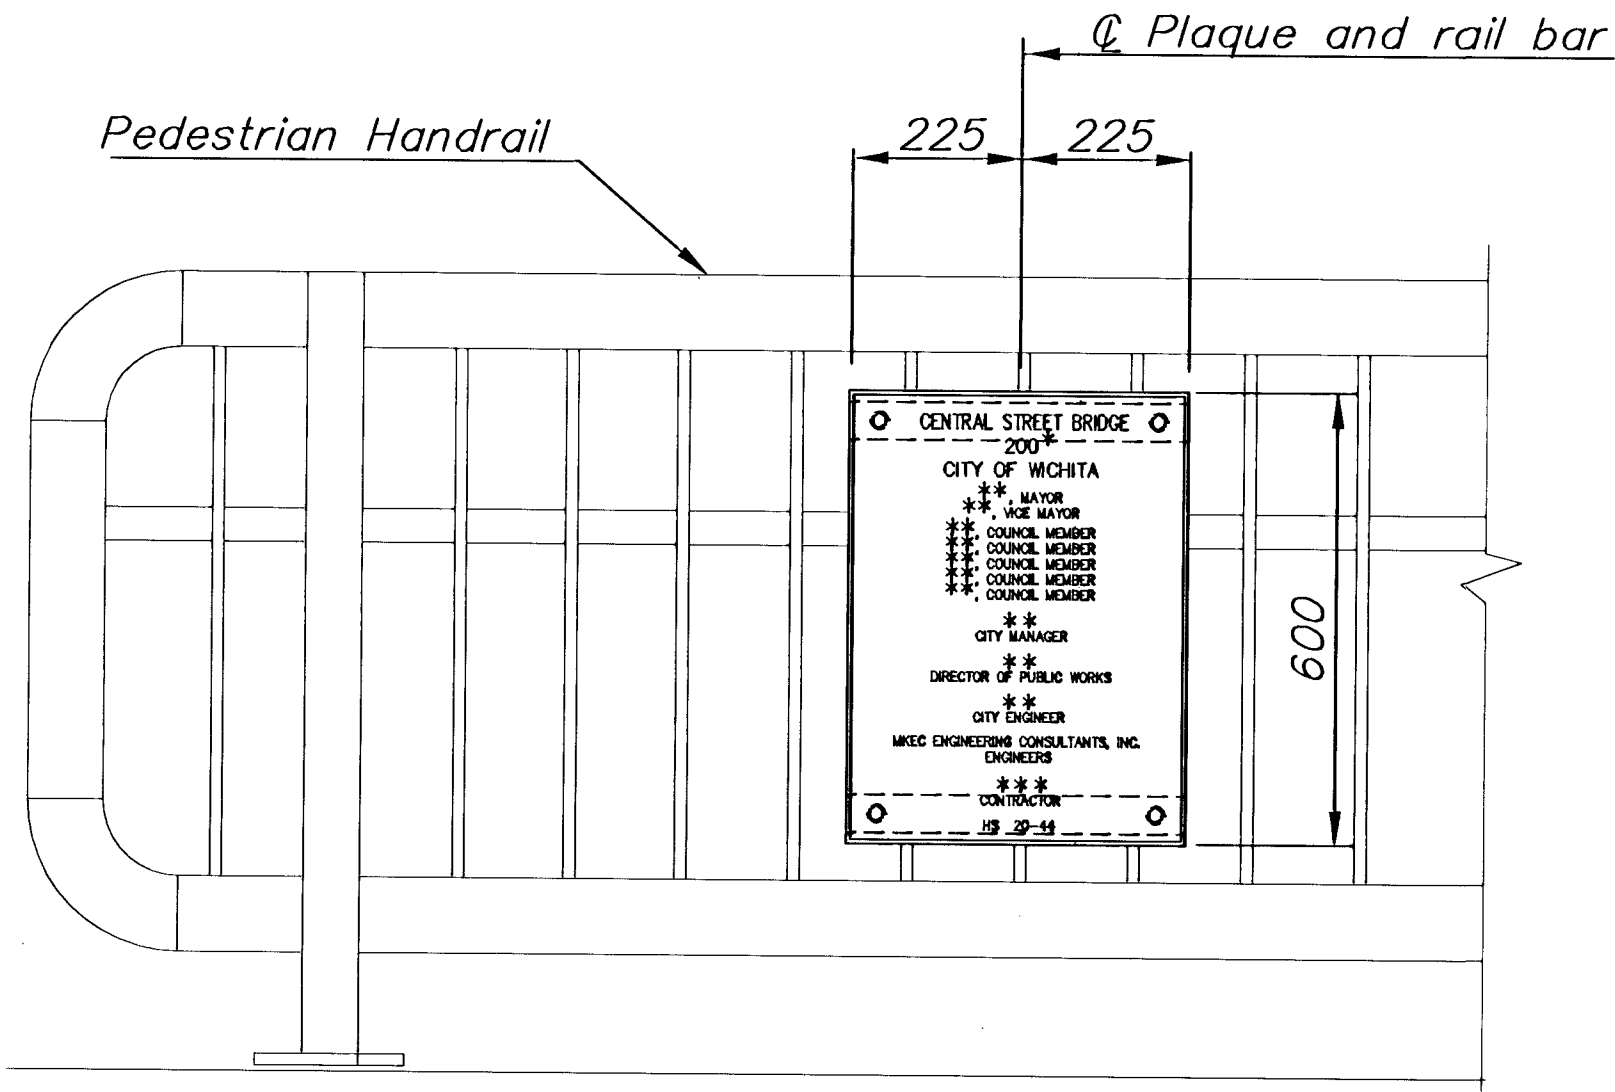


ELEVATION

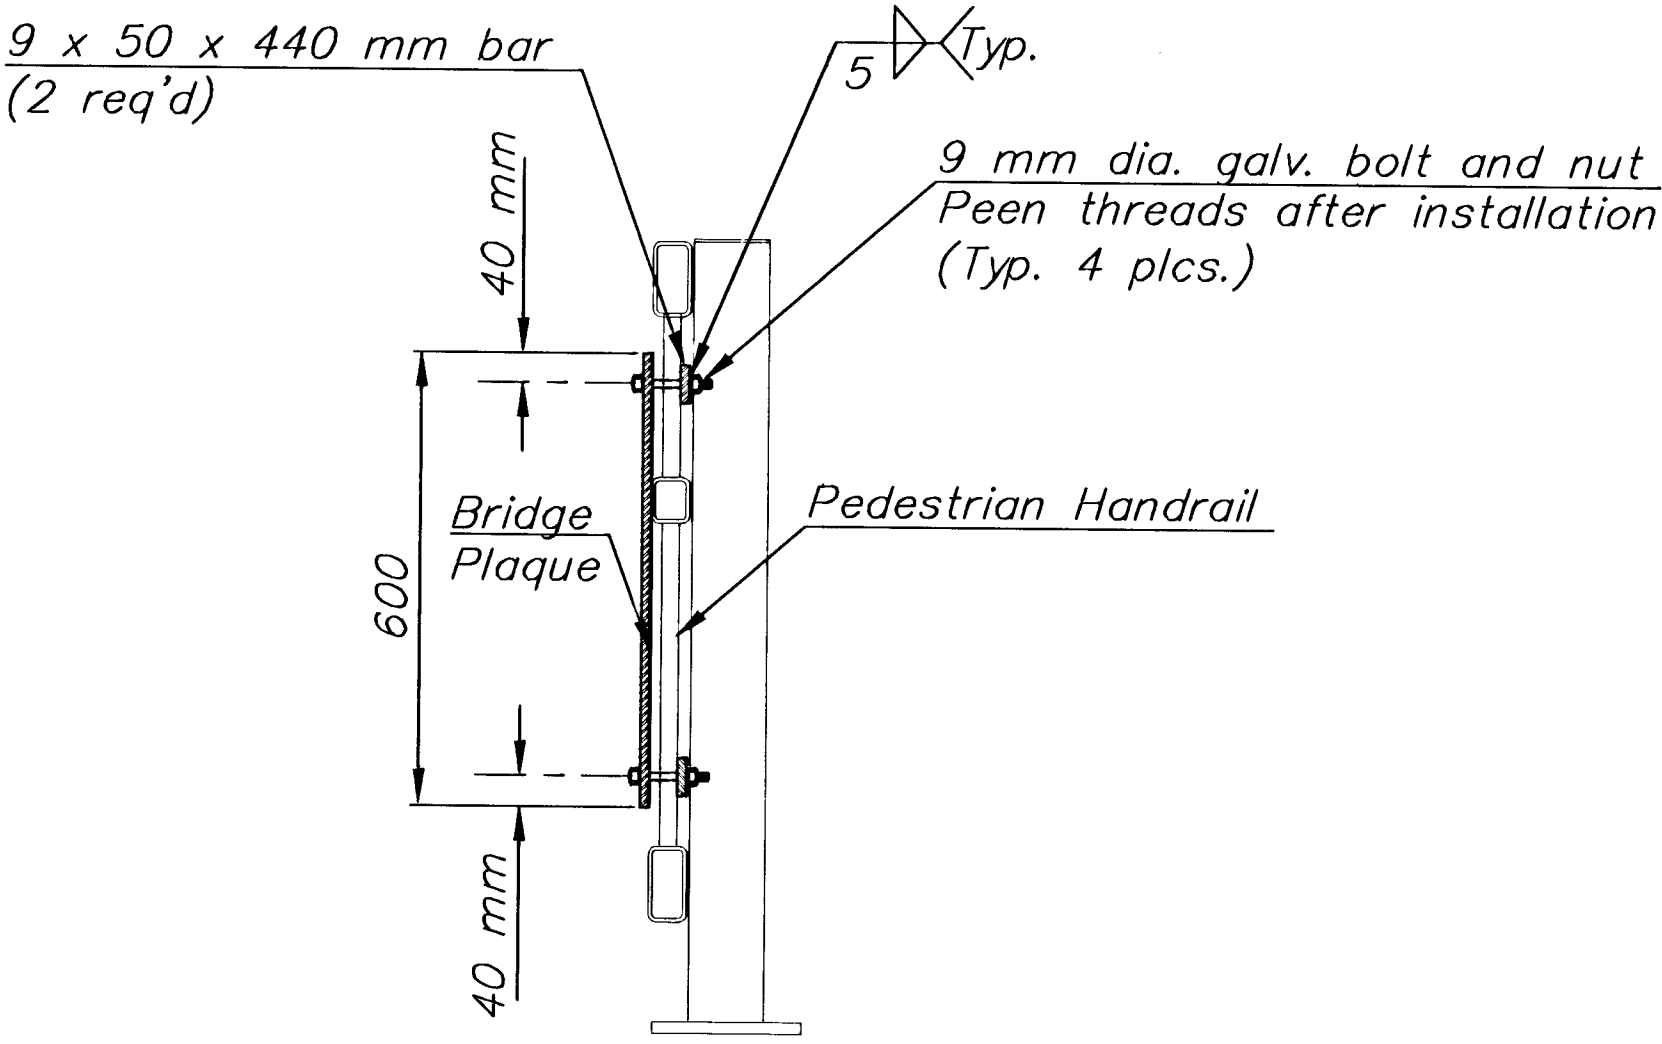

SECTION

BRIDGE PROJECT MARKER DETAIL

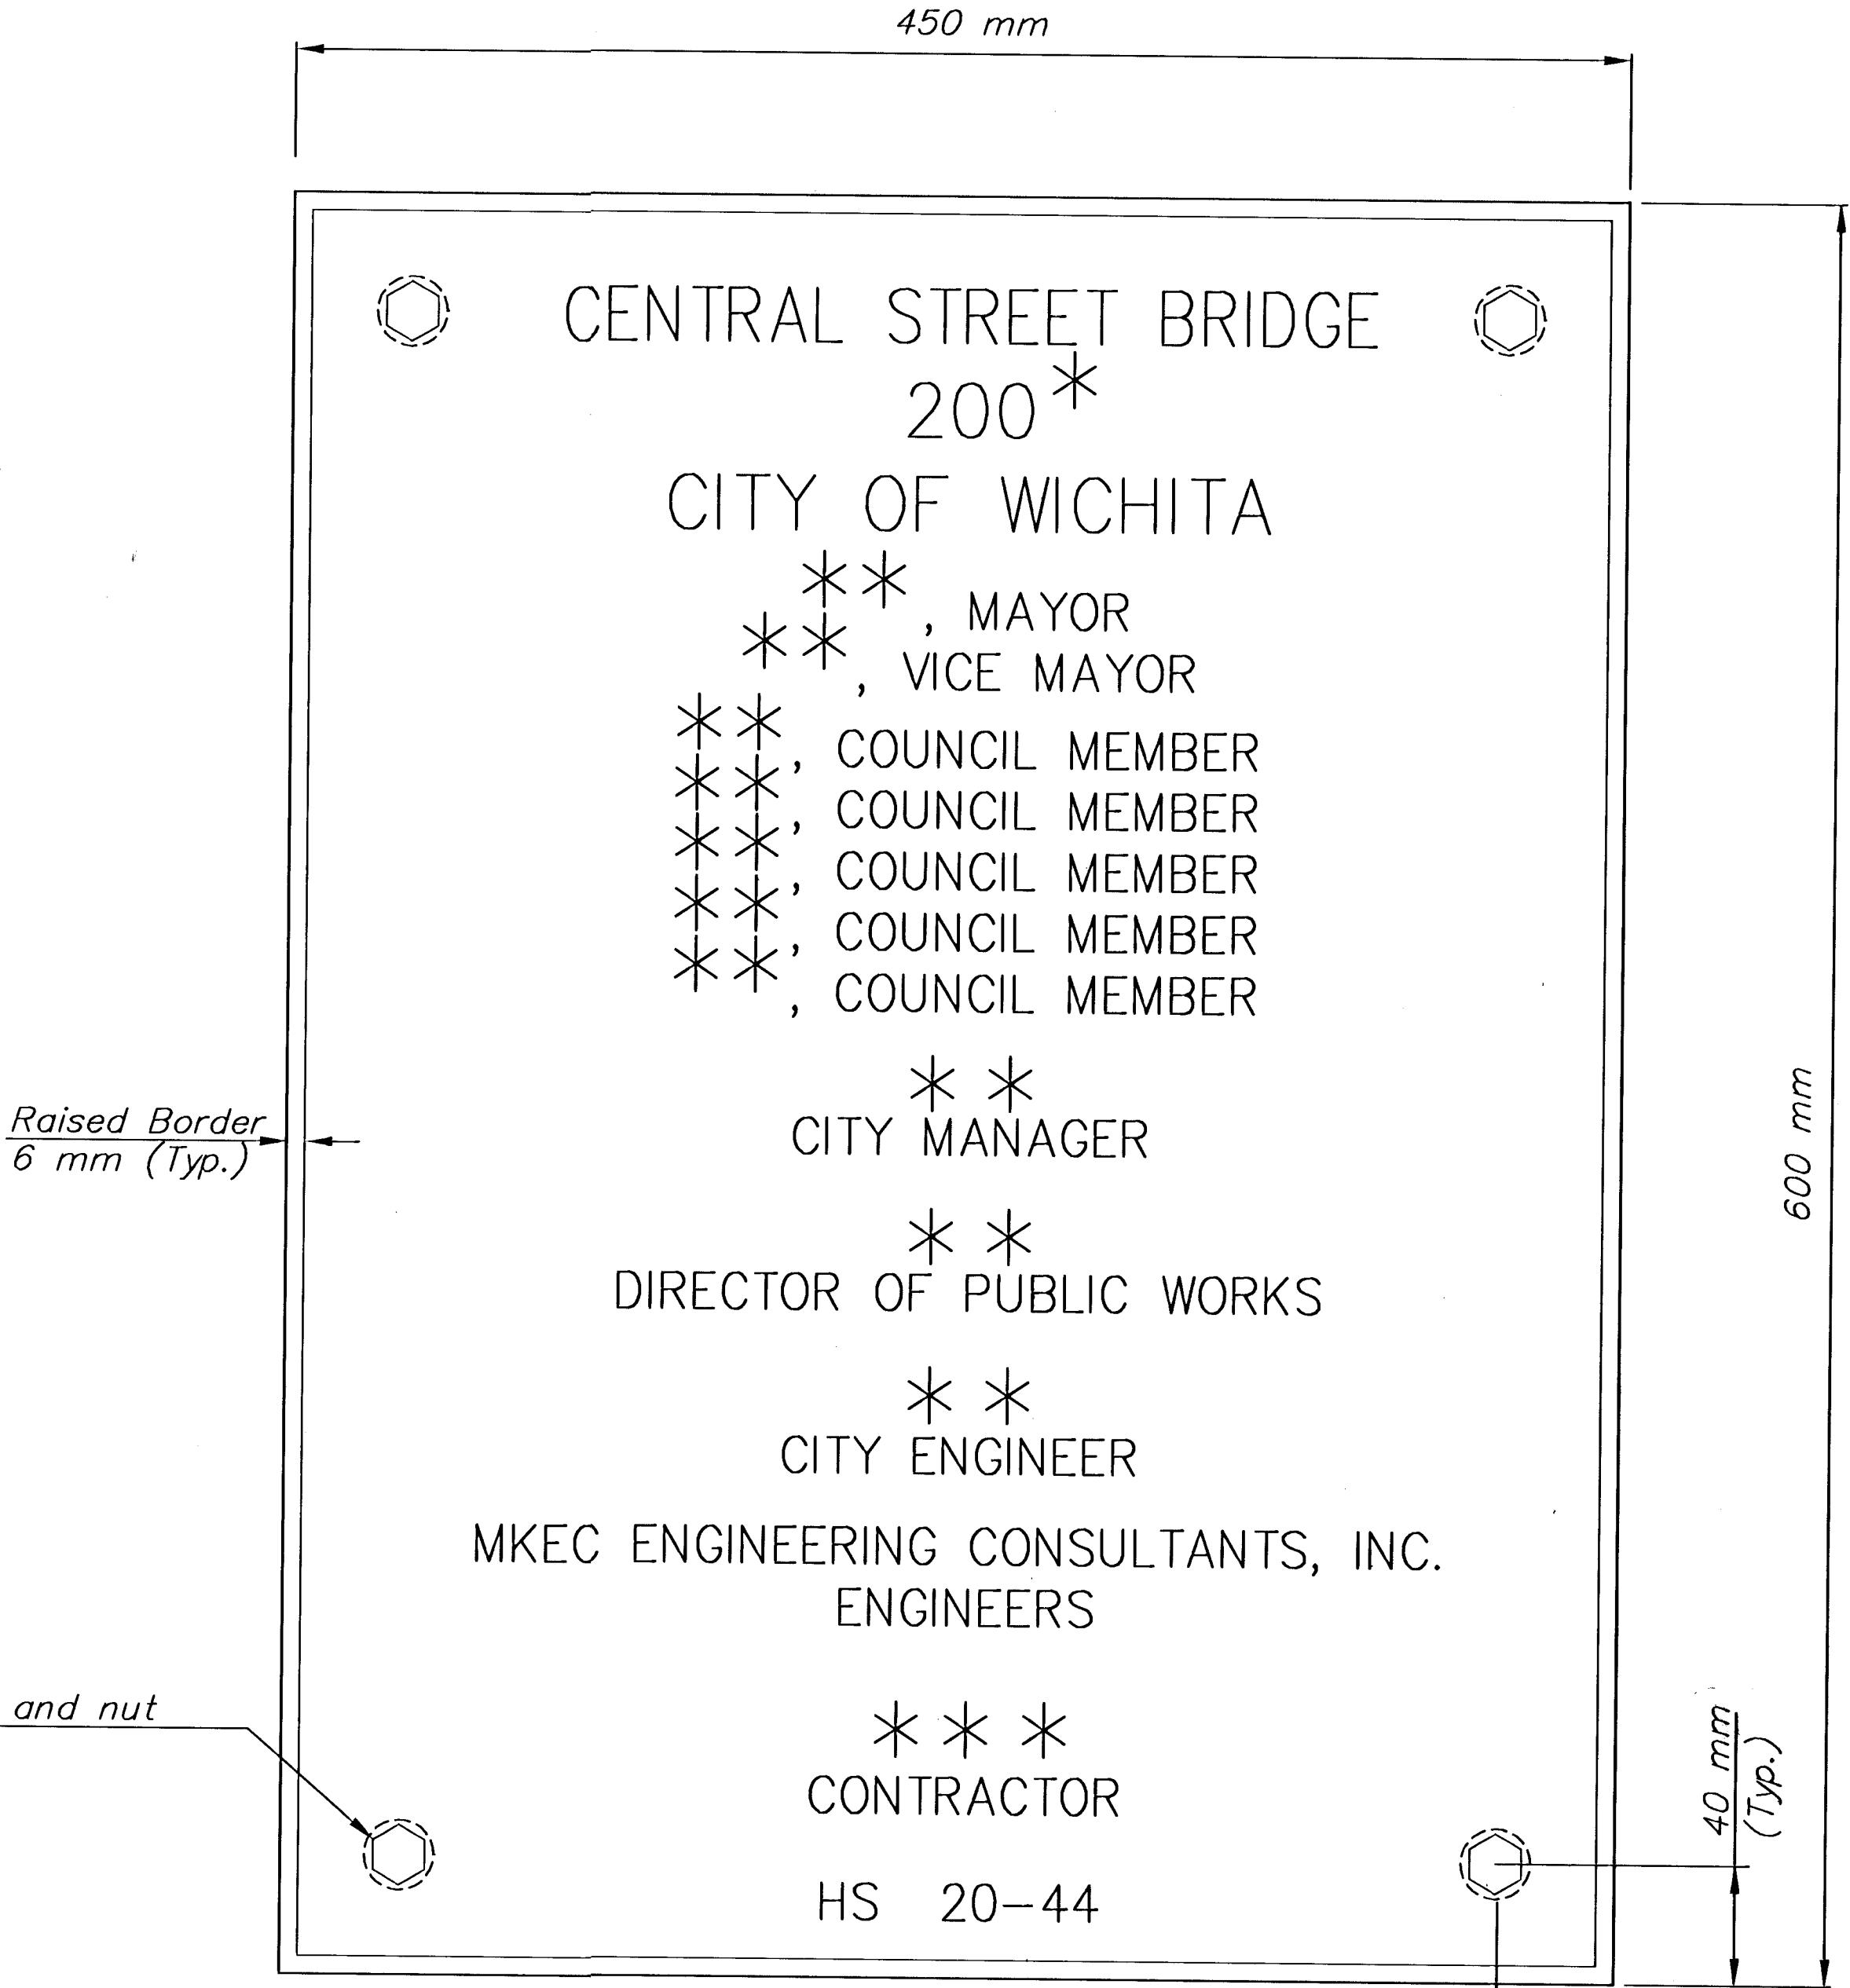

BRIDGE PROJECT MARKER PLAQUE

(1 Marker Required)

- * Year Bridge Completed
- ** First Name, Middle Initial, Last Name (by City Engineering Dept.)
- *** Name of Contractor

GENERAL NOTES:

Contractor to furnish a rubbing of the Bridge Project Plaque to the Engineer for approval before casting. Project Bridge Plaque shall conform to applicable requirements of Sub-section 1625 of the Kansas Dept. of Transportation Standard Specifications. Plaque shall be manufactured such that it can be attached to pedestrian handrail.

Plaque to be mounted on the traffic side of the southwest sidewalk pedestrian rail. Plaque shall be centered vertically on the rail.

Plaque shall be paid for as "Bridge Plaque (Non-Participating).

NO.	DATE	REVISIONS	BY	APP'D
2				
1				
KANSAS DEPARTMENT OF TRANSPORTATION				
CENTRAL BRIDGE AT TARA				
BRIDGE PLAQUE DETAIL				
PROJ. NO. 87 N-0203-01 SEDGWICK CO.				
MKEC ENGINEERING CONSULTANTS, INC.				
WICHITA, KANSAS				
DESIGNED BY:	KJS	CHECKED BY:	KJS	
DRAWN BY:	RSB	DATE:	JAN. 2003	SHEET 25 OF 48