
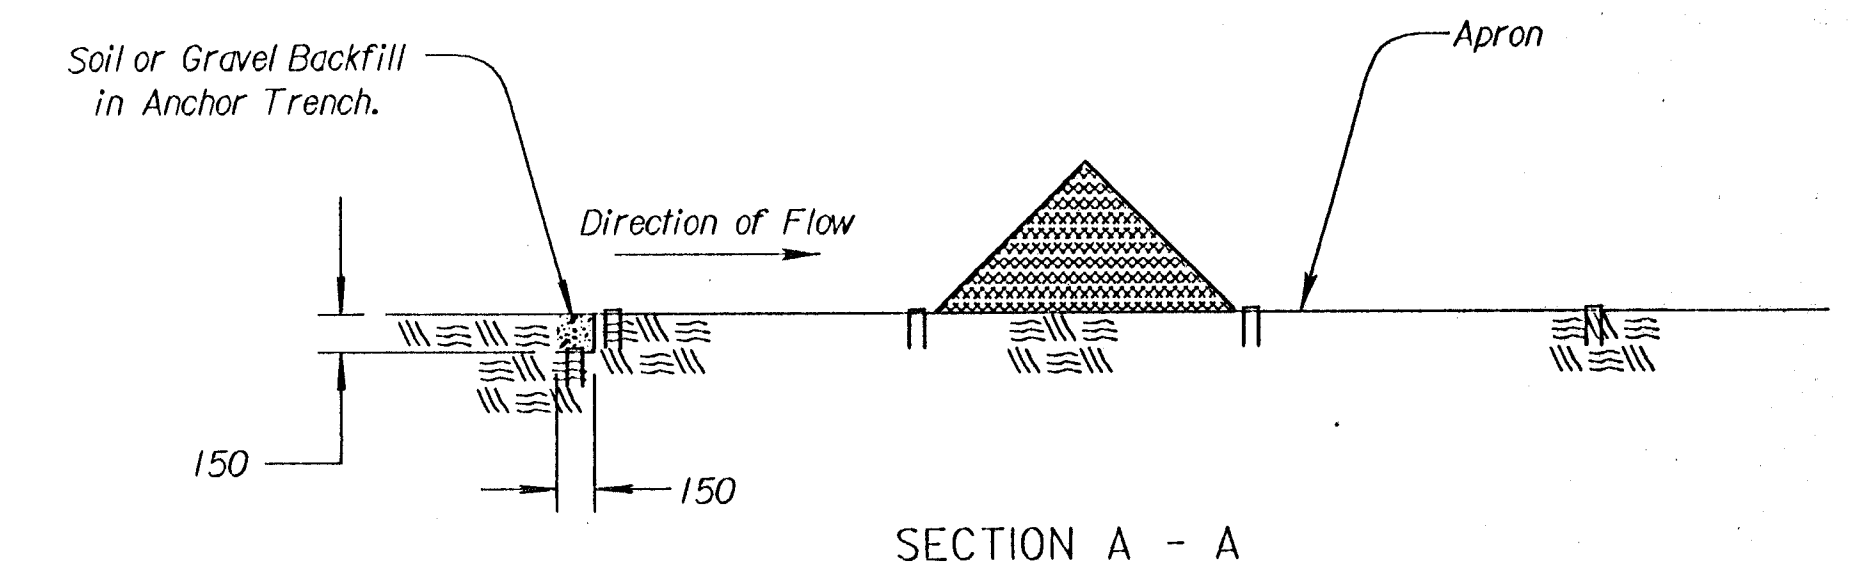
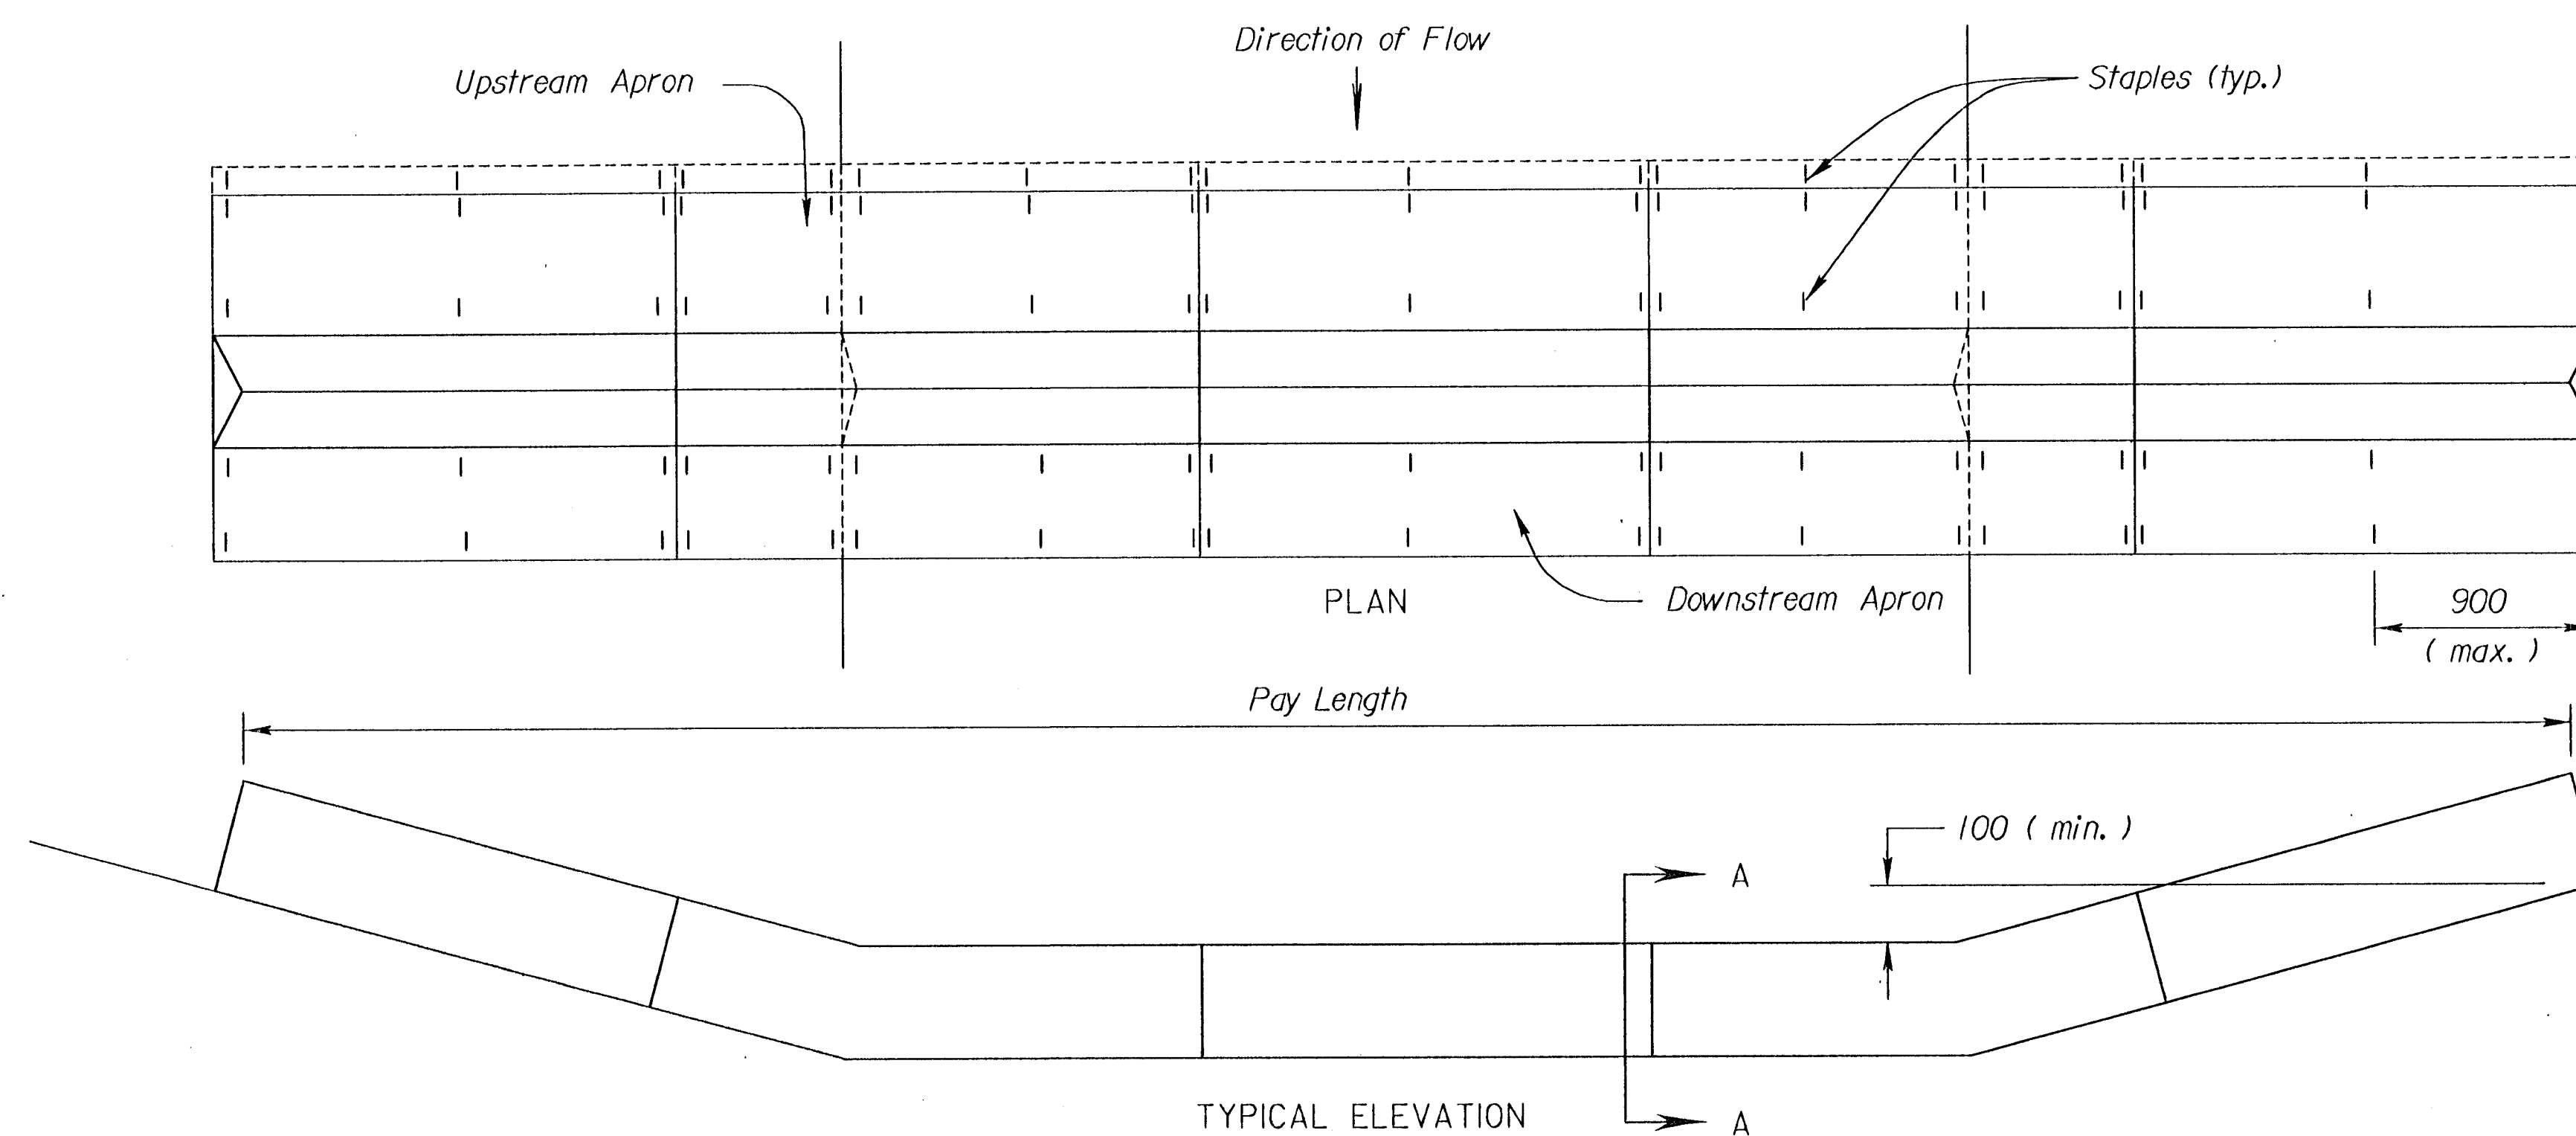


STATE	PROJECT NO.	YEAR	SHEET NO.	TOTAL SHEETS
KANSAS	87 N-0203-01	2003	32	48

SILT FENCE NOTES:

1. Stakes shall be 1 200 mm (min.) long and of one of the following materials:
 - a. Hardwood - 30 mm x 30 mm;
 - b. Southern Pine (No. 2) - 65 mm x 65 mm;
 - c. Steel U, T, L, or C Section - 600 grams per 300 mm; or
 - d. Synthetic - same strength as wood stakes.
2. Attach fence fabric to stakes with staples, wire or nails.
3. Use as much Silt Fence as necessary to insure water does not flow around end of ditch check.
4. Use support fencing when tributary area is greater than 1 hectare or when ditch gradient is greater than 2 percent.

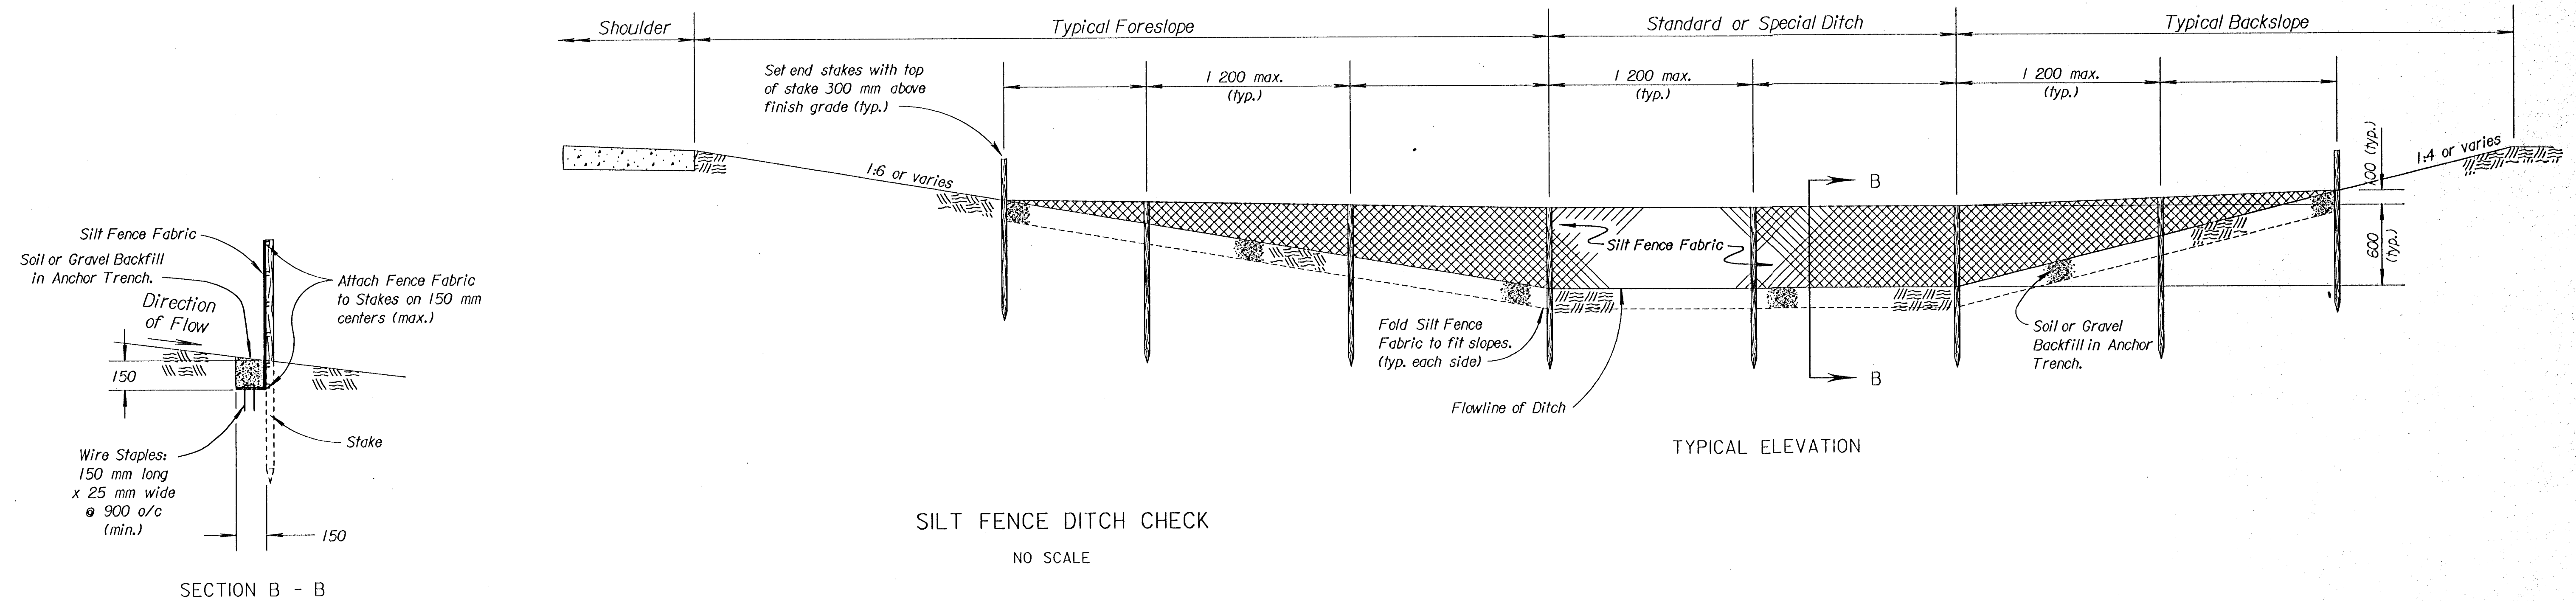

TRIANGULAR SILT DIKE NOTES

1. Place Triangular Silt Dike sections tightly together, with apron material overlapping end-to-end by 150 mm.
2. Wire Staples shall be 150 mm long by 25 mm wide, minimum.
3. Use as many Triangular Silt Dike sections as necessary to insure water does not flow around end of ditch check.

TRIANGULAR SILT DIKE DITCH CHECK

NO SCALE

3				
2				
1				
NO.	DATE	REVISIONS	BY	APP'D
KANSAS DEPARTMENT OF TRANSPORTATION TEMPORARY EROSION AND POLLUTION CONTROL SILT FENCE DITCH CHECKS TRIANGULAR SILT DIKE DITCH CHECKS LA852F SI				
F.H.W.A. APPROVAL	5/20/99	APP'D	Richard D. Ross	
DESIGNED WCL	DETAILED WCL	QUANTITIES WCL	TRACED WCL	WCL
DESIGN CK.	RDR DETAIL CK.	RDR QUAN. CK.	TRACE CK.	RDR

Drawn By : mark
DGN File : g:\CWIL\01079\DGN\052f.s.dgn
Plotted : 07/27/03 View= PLOT 1