



ADVANCE SIGNING
DETOUR "A"

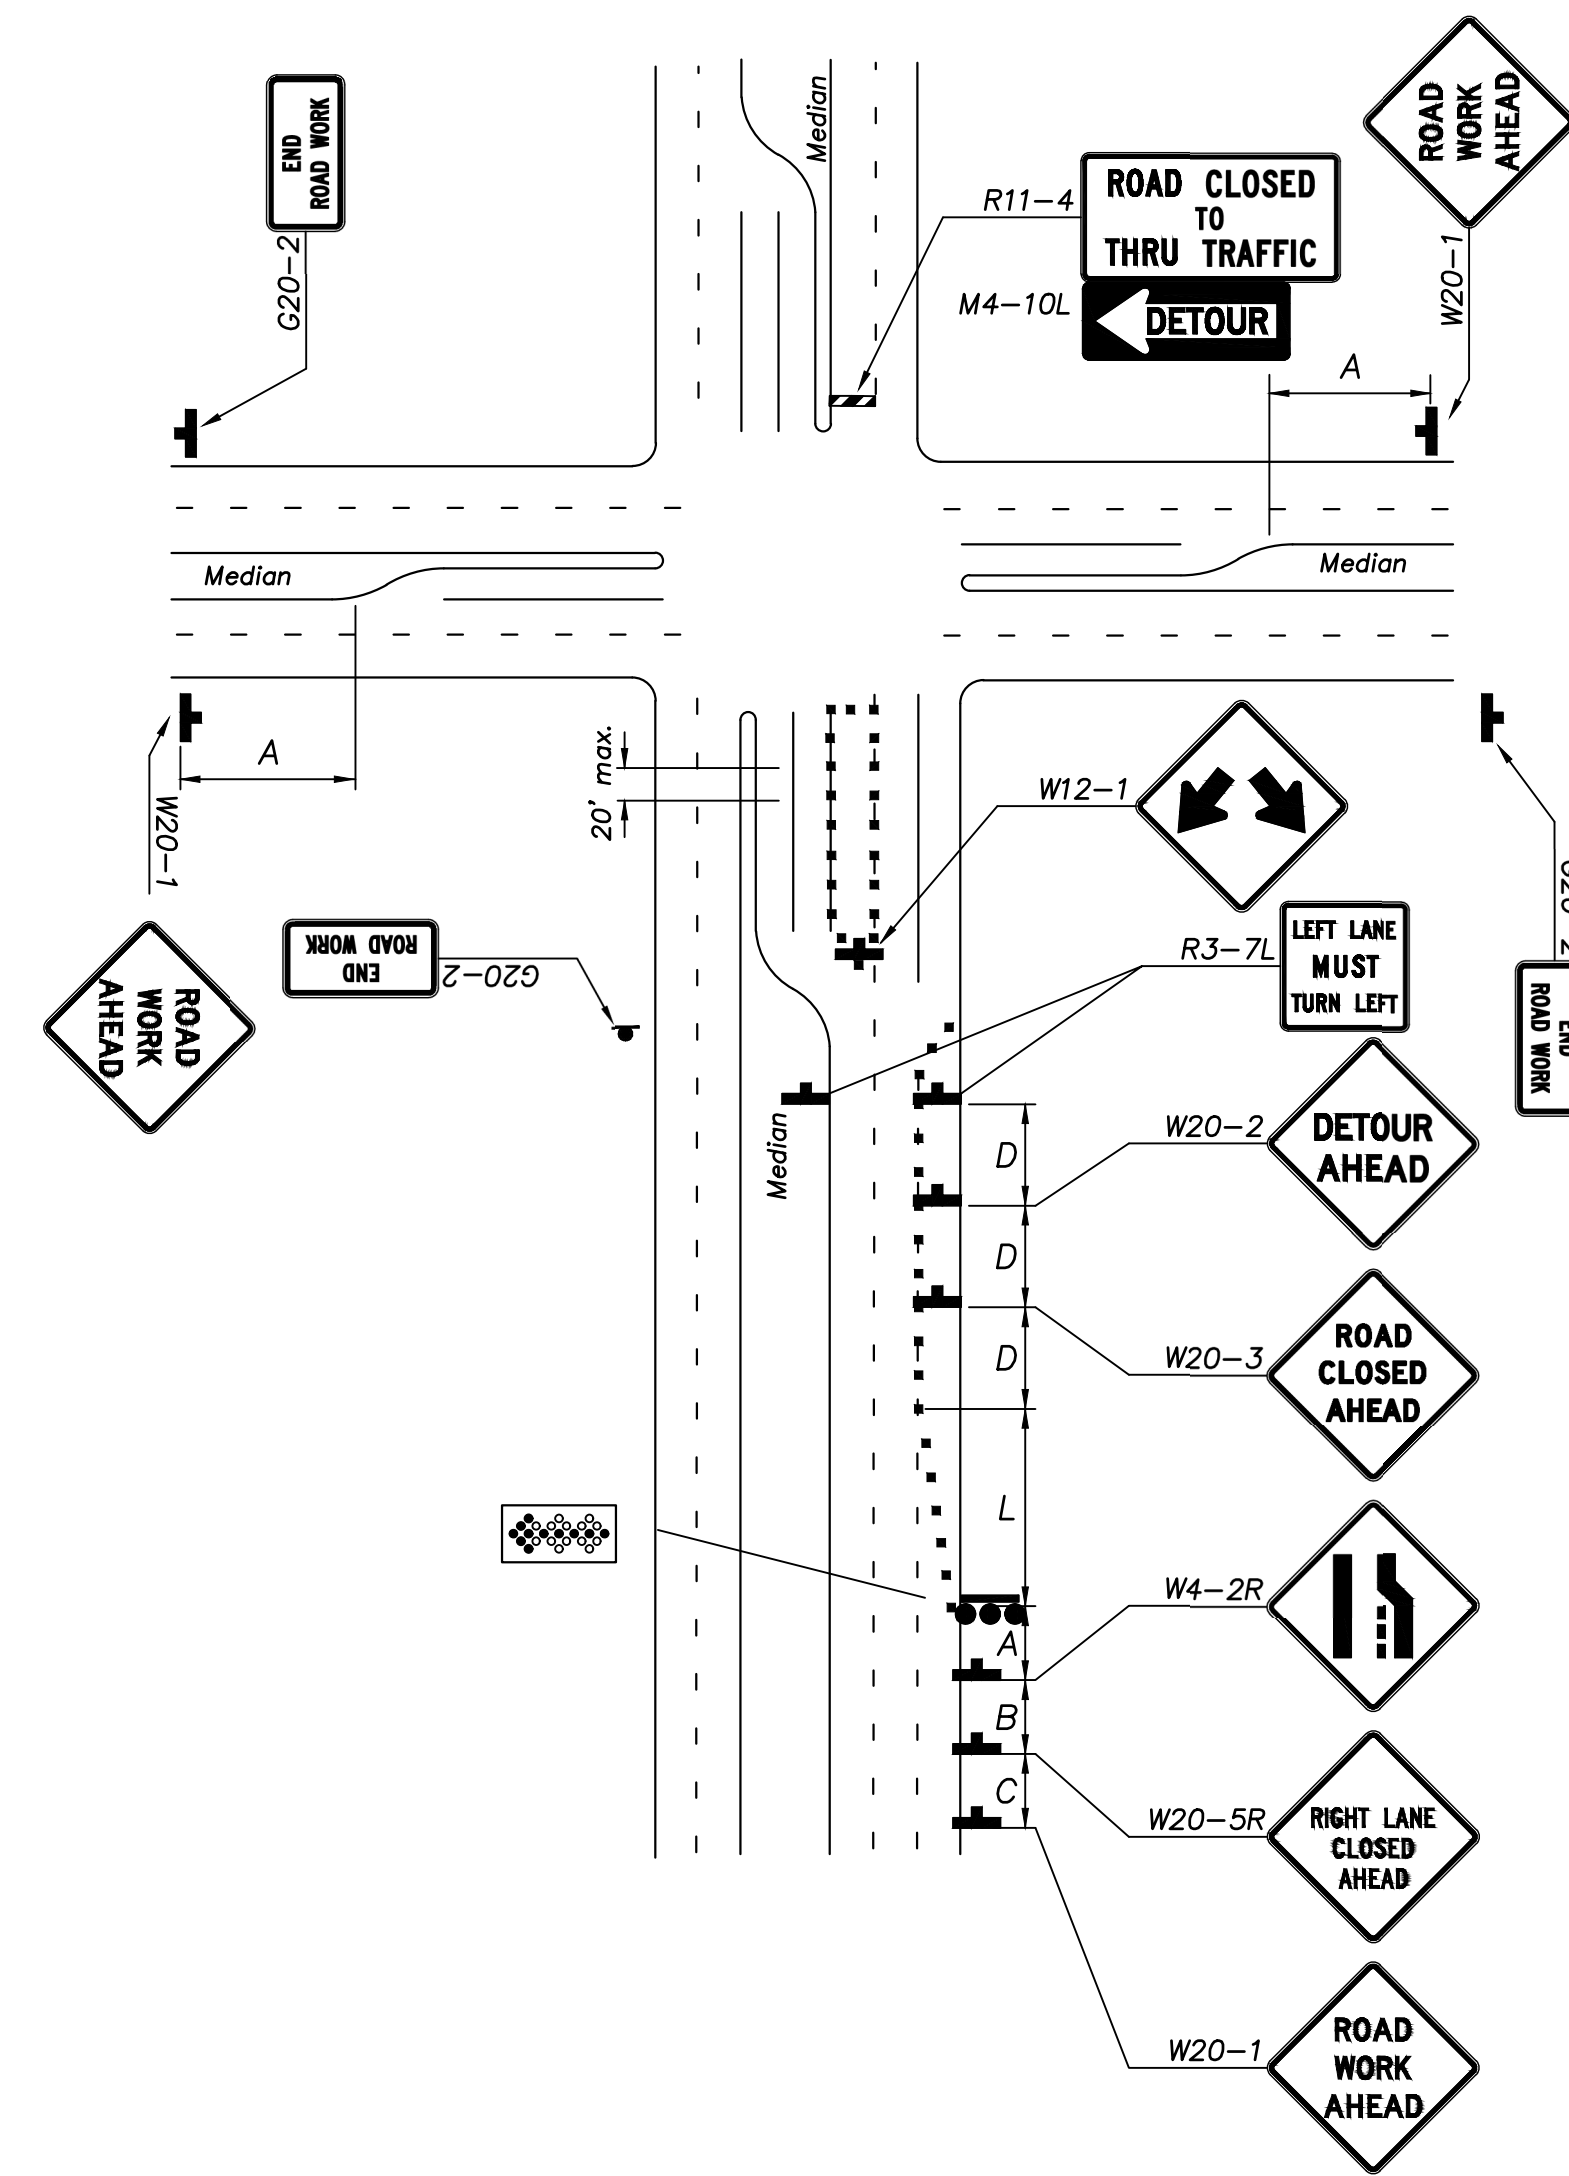

ADVANCE SIGNING
DETOUR "B"

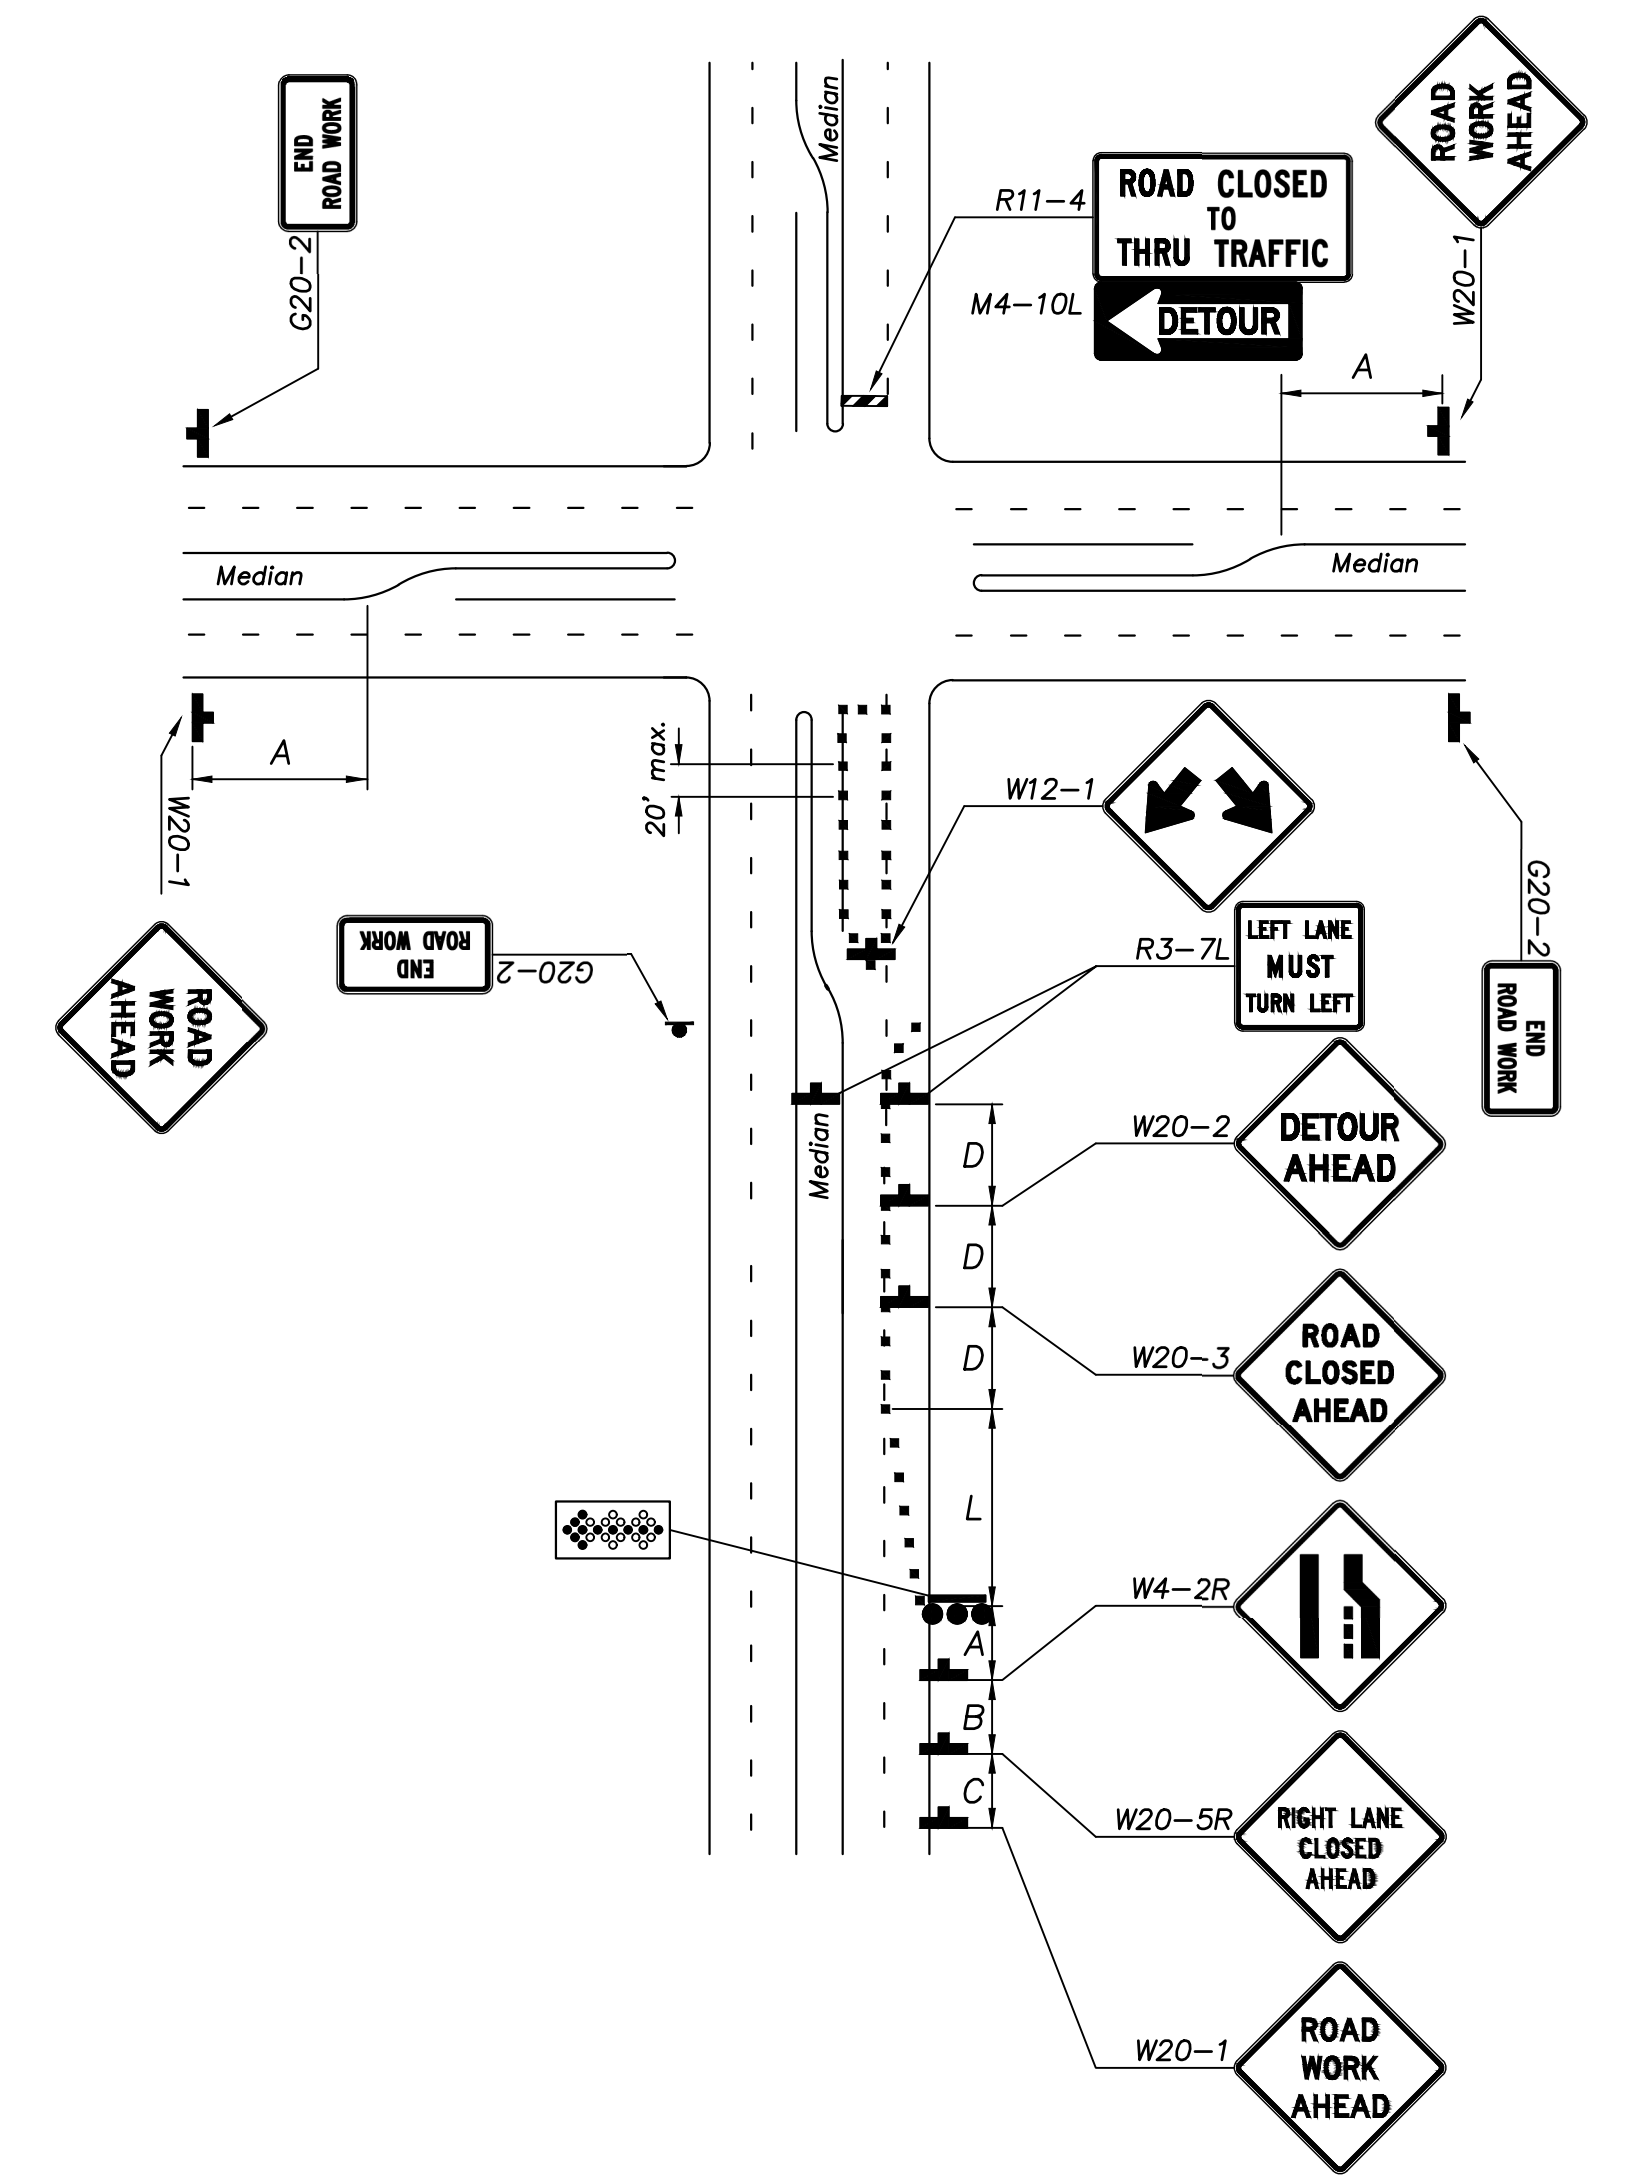

ADVANCE SIGNING
DETOUR "C"

LEGEND

- Arrow Board
- Type 3 Barricade
- Sign Symbol
- Channelizing Device
- Flagger
- Arrow Board Support

NOTE:
For Spacing Distances,
See Chart on Sht.
CA334

Sowed 07-03-2017 2:05:19 PM by SAC
 Plot Scale 1:1 07-13-2017 10:31:46 AM by KURTIS.DENAT
 U:\Wichita-Civil\2015\15554\Drawings\15554-001-CA333-TC DETAIL1

No.	Revision	By	Date
WASTEWATER PLANT 2 INFLUENT FORCE MAIN - PHASE 2 TRAFFIC CONTROL ADV. SIGNING GARY JANZEN, P.E. - CITY ENGINEER CITY OF WICHITA PROJECT NO. 468-85202			
PROFESSIONAL ENGINEERING CONSULTANTS, P.A. 303 SOUTH TOPEKA WICHITA, KS 67202 316-262-2691 www.pec1.com			
Designed by	MDK, TBK	Job No.	35-15554-1-0042
Drawn by	CSL, KTD	Date	NOVEMBER 2016
			Sht. CA333 of 60

