


LOWER LEVEL PLAN
SCALE: 3/8" = 1'-0"

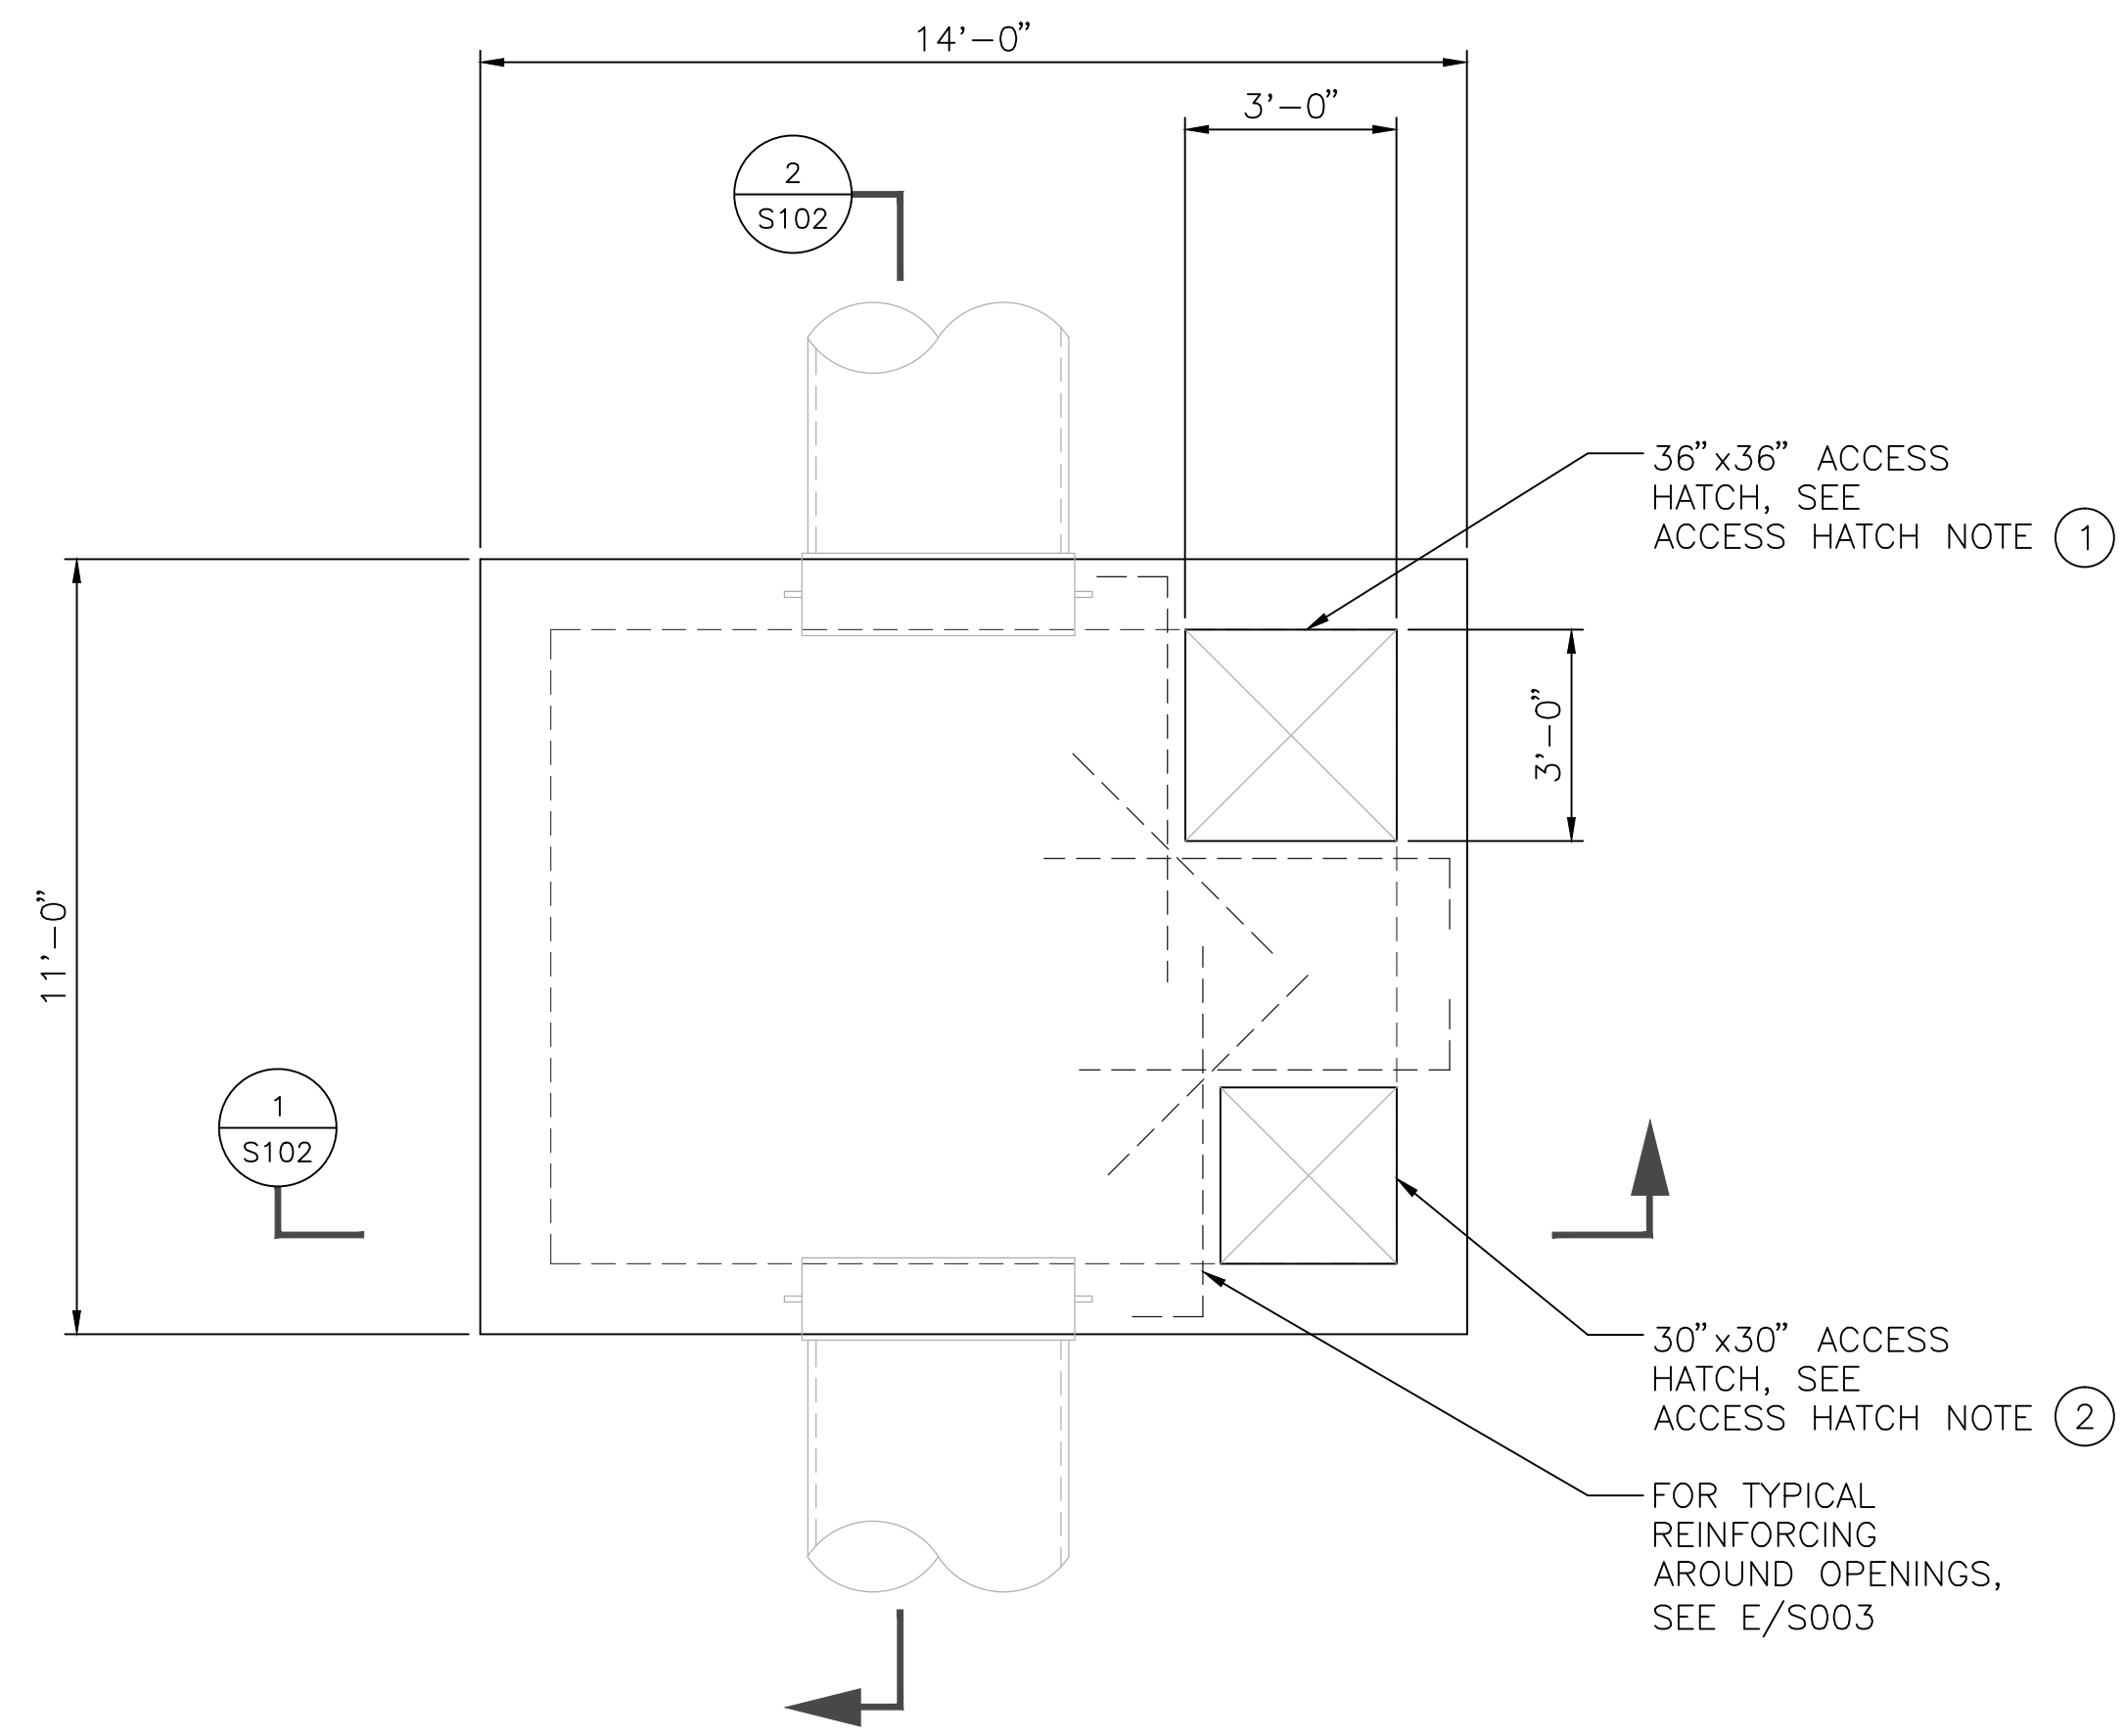


UPPER LEVEL PLAN
SCALE: 3/8" = 1'-0"

- ACCESS HATCH NOTES:
- ① BILCO MODEL J-4AL OR APPROVED EQUAL.
 - ② BILCO MODEL J-2AL OR APPROVED EQUAL.

Sowed: 07-07-2017 8:50:34 AM by EDESQUIZA
 Plot Scale: 1:1 07-07-2017 10:43:08 AM by KURPIS,DEBART
 P:\Data\GEN\Wichita\149376_66-inch Foreman Design\DAO\2-Sheets\S-Structural\PHASE 2-METER VAULT\149376S-10001

90 PERCENT CLIENT
REVIEW SUBMITTAL
NOT FOR CONSTRUCTION

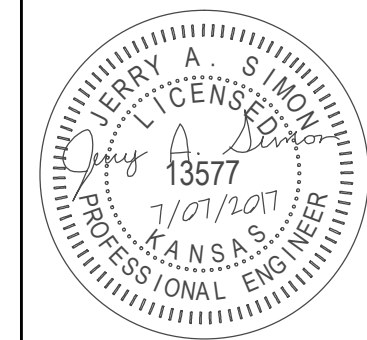

| No. | Revision | By | Date |
|--|----------------|---------|-----------------|
| WASTEWATER PLANT 2 INFLUENT FORCE MAIN - PHASE 2 METER VAULT-STRUCTURAL PLANS GARY JANZEN, P.E. - CITY ENGINEER CITY OF WICHITA PROJECT NO. 468-85118 | | | |
| PEC PROFESSIONAL ENGINEERING CONSULTANTS, P.A. 303 SOUTH TOPEKA WICHITA, KS 67202 316-262-2691 www.pec1.com | | | |
| Designed by | J. SIMON | Job No. | 35-15554-1-0042 |
| Drawn by | R. BLUMENSHINE | Date | JULY 2017 |
| | | | Sht.SA101 of 60 |