

# PAVING AND INCIDENTAL DRAINAGE IMPROVEMENTS

707099  
637303

## CONSTRUCTION PLANS FOR PART A: TYLER ROAD-BETWEEN MAPLE AND CENTRAL CITY OF WICHITA PROJECT NO. 472-85282

OCA NO. 707099

## PART B: WATERLINE ADJUSTMENTS

CITY OF WICHITA PROJECT NO. 448-90829

OCA NO. 637303

## CITY OF WICHITA, KANSAS

GARY JANZEN, P.E. - CITY ENGINEER


### INDEX OF SHEETS

#### PART A:

1. TITLE SHEET
2. KEY MAP AND GENERAL NOTES
3. TYPICAL SECTION
- 4-8. PLAN-TYLER ROAD
- 9-12. GEOMETRY AND COORDINATE PLANS
- 13-15. PLAN AND PROFILE-STORM WATER SEWER
16. INTERSECTION DETAILS
17. CURB AND GUTTER DETAILS
18. VALLEY GUTTER DETAILS
19. STANDARD DRIVE DETAILS
20. SPECIAL DRIVE DETAILS
21. WHEELCHAIR RAMP DETAILS
22. STD. TYPE 1 CURB INLET (L=5' OR 10')
23. STD. TYPE 1 CURB INLET (L=15')
24. CURB INLET UNDERDRAIN DETAILS
25. SINGLE DROP INLET
- 26-28. CONCRETE MANHOLE (STORM SEWER) DETAILS
29. MANHOLE ADJUSTMENT DETAILS
30. CONCRETE FLUME DETAILS
- 31-32. SCHEDULE OF INLETS AND MANHOLES
33. END SECTION DETAILS
- 34-37. HEADWALL PLAN AND DETAILS
- 38-40. 10' x 4' RCB DETAILS
- 41-43. 7' x 5' RCB DETAILS
- 44-46. 7' x 3' RCB DETAILS
47. RCB AUXILIARY DETAILS
48. PRECAST CONCRETE BOX CULVERT DETAILS
49. BRIDGE EXCAVATION DETAILS
50. SUPPORTS AND SPACER FOR REINFORCING STEEL
51. SUMMARY OF QUANTITIES
52. SUMMARY OF QUANTITIES AND RECAPITULATION OF QUANTITIES
- 53-57. EROSION CONTROL - BMP's
58. SWPPP PLAN
59. LANDSCAPE PLAN
- 60-66. TRAFFIC SIGNAL PLAN AND DETAILS
- 67-69. SIGNING AND MARKING PLANS
70. TRAFFIC HANDLING AND CONSTRUCTION SEQUENCE
- 71-79. TRAFFIC CONTROL STANDARDS
- 80-96. CROSS SECTIONS


#### PART B: WATERLINE

- B1 WATERLINE TITLE SHEET
- B2 WATERLINE KEY MAP AND GENERAL NOTES
- B3 WATERLINE BUBBLE MAP
- B4-B8 MISCELLANEOUS ADJUSTMENT PLANS
- B9-B12 WATERLINE ADJUSTMENTS PLAN/PROFILES
- B13 STANDARD WATER ASSEMBLY DETAILS
- B14 MISCELLANEOUS WATER DETAILS
- B15 STANDARD WATER SERVICE DETAIL
- B16-B20 SOIL EROSION BMP DETAILS

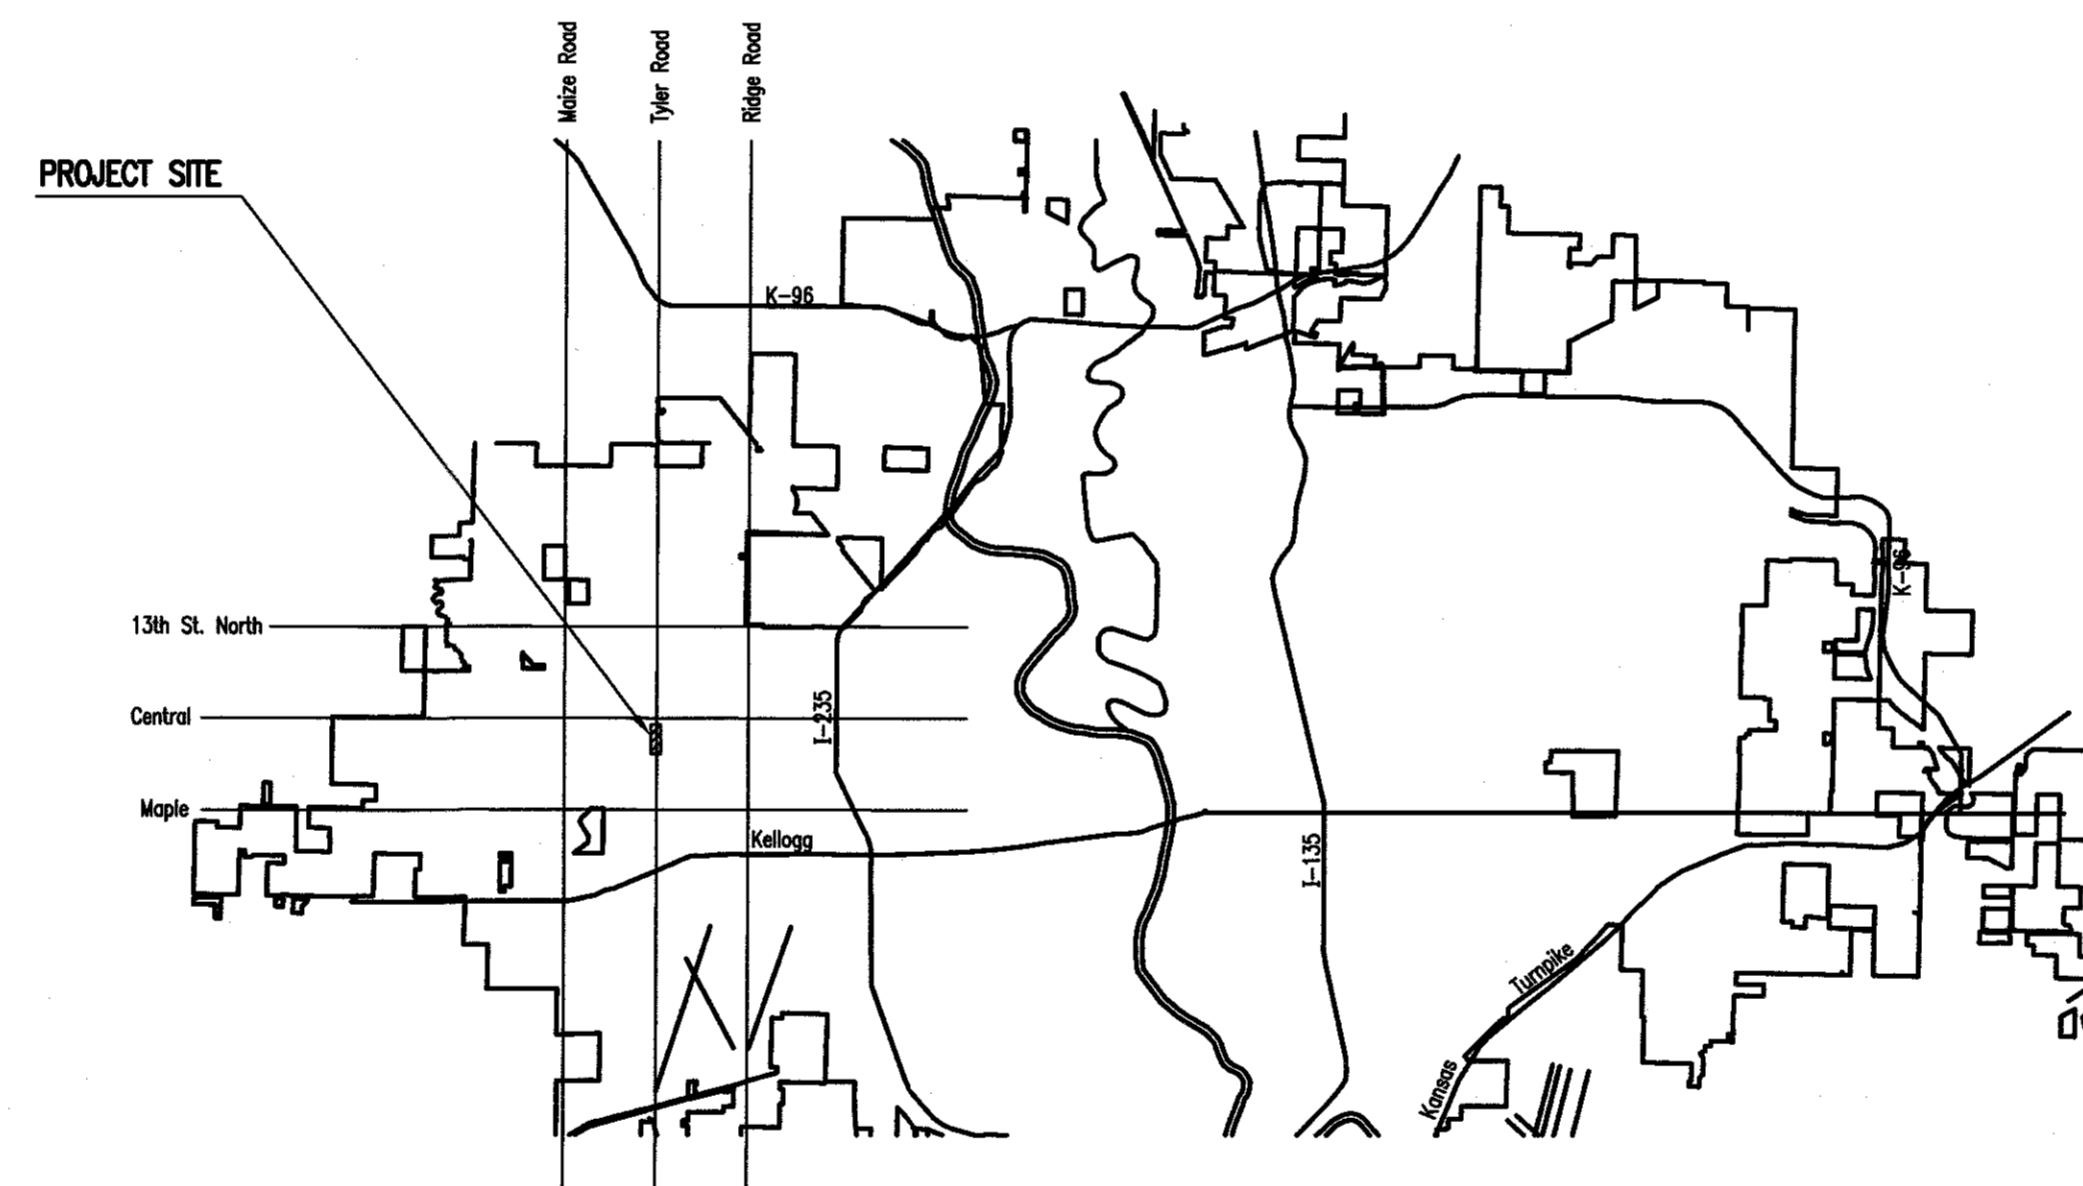

LOCATION MAP

**CONSTRUCTION TRAFFIC NOTES**  
TRAFFIC TO BE CARRIED THROUGH CONSTRUCTION  
FOR TRAFFIC HANDLING AND CONSTRUCTION  
SEQUENCE SEE SH. NO. 70

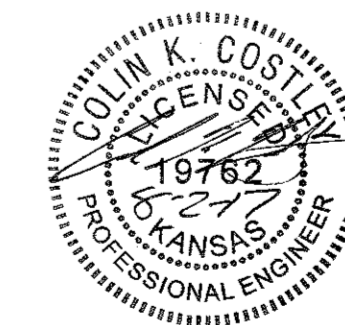

PLANS PREPARED BY  
**PEC** PROFESSIONAL ENGINEERING CONSULTANTS, P.A.  
303 SOUTH TOPEKA WICHITA, KS 67202  
316-262-2691 www.pec1.com

**AUGUST 2017**  
PLANS PREPARED BY  
**PROFESSIONAL ENGINEERING CONSULTANTS, P.A.**  
ENGINEERS  
WICHITA, KANSAS