
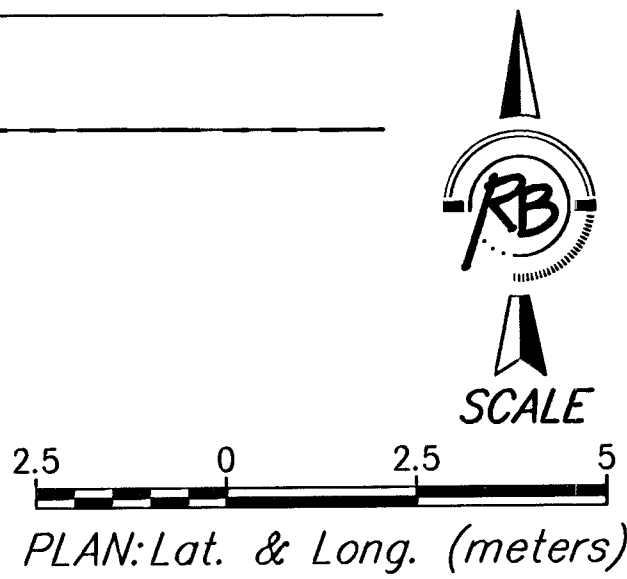
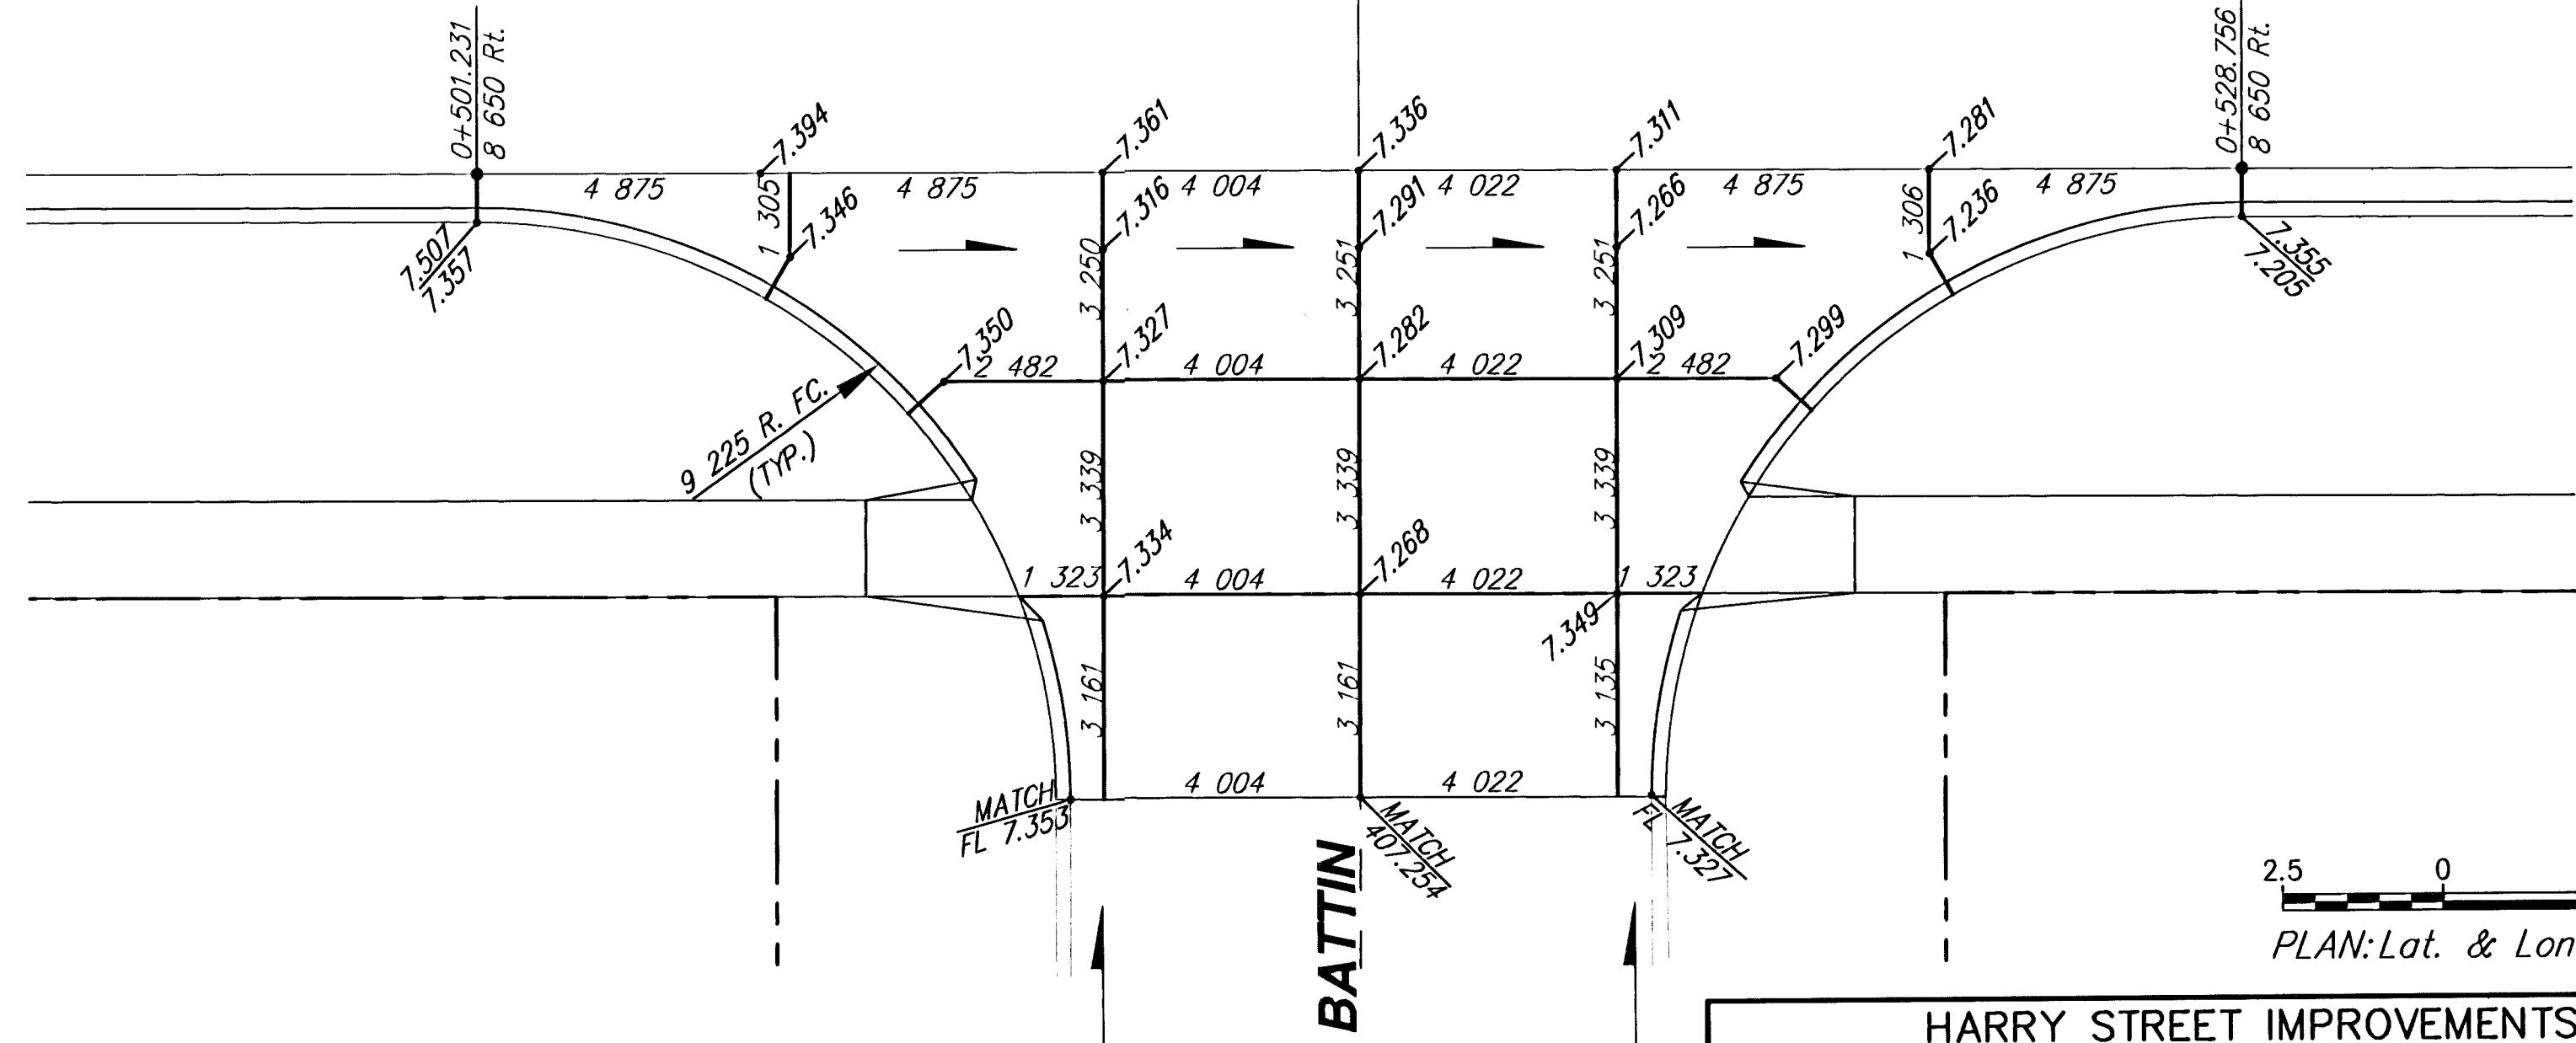
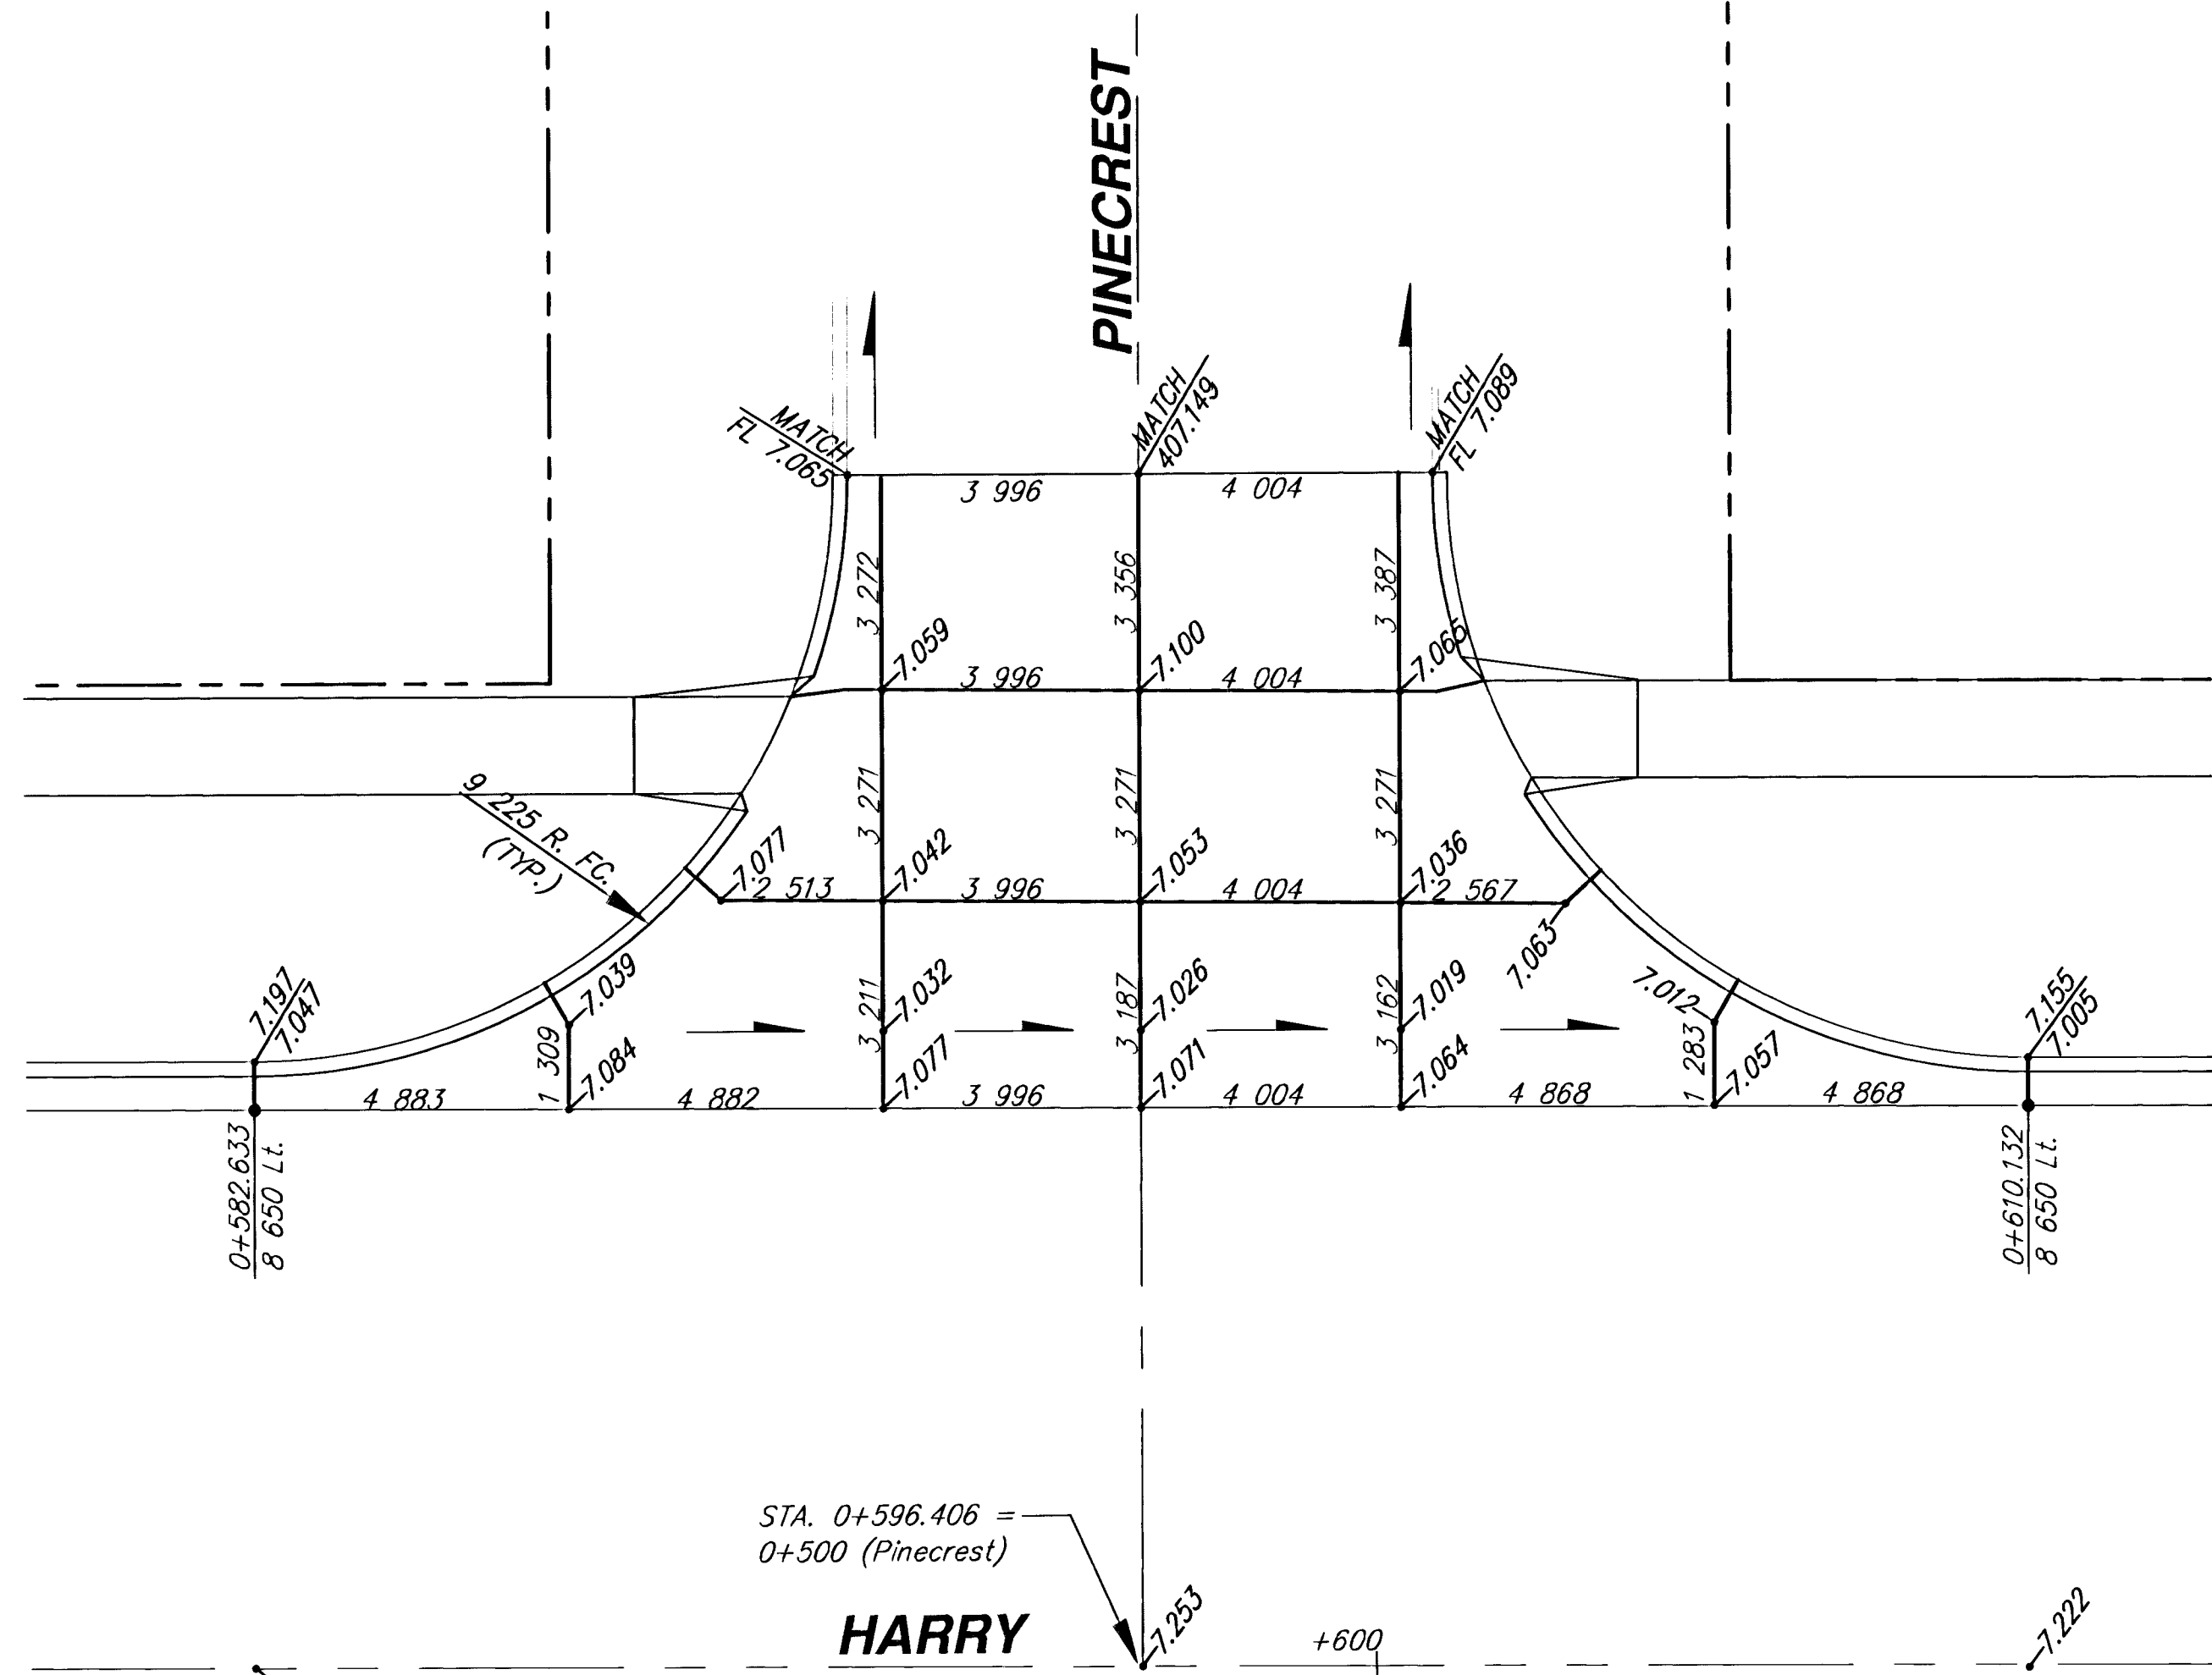
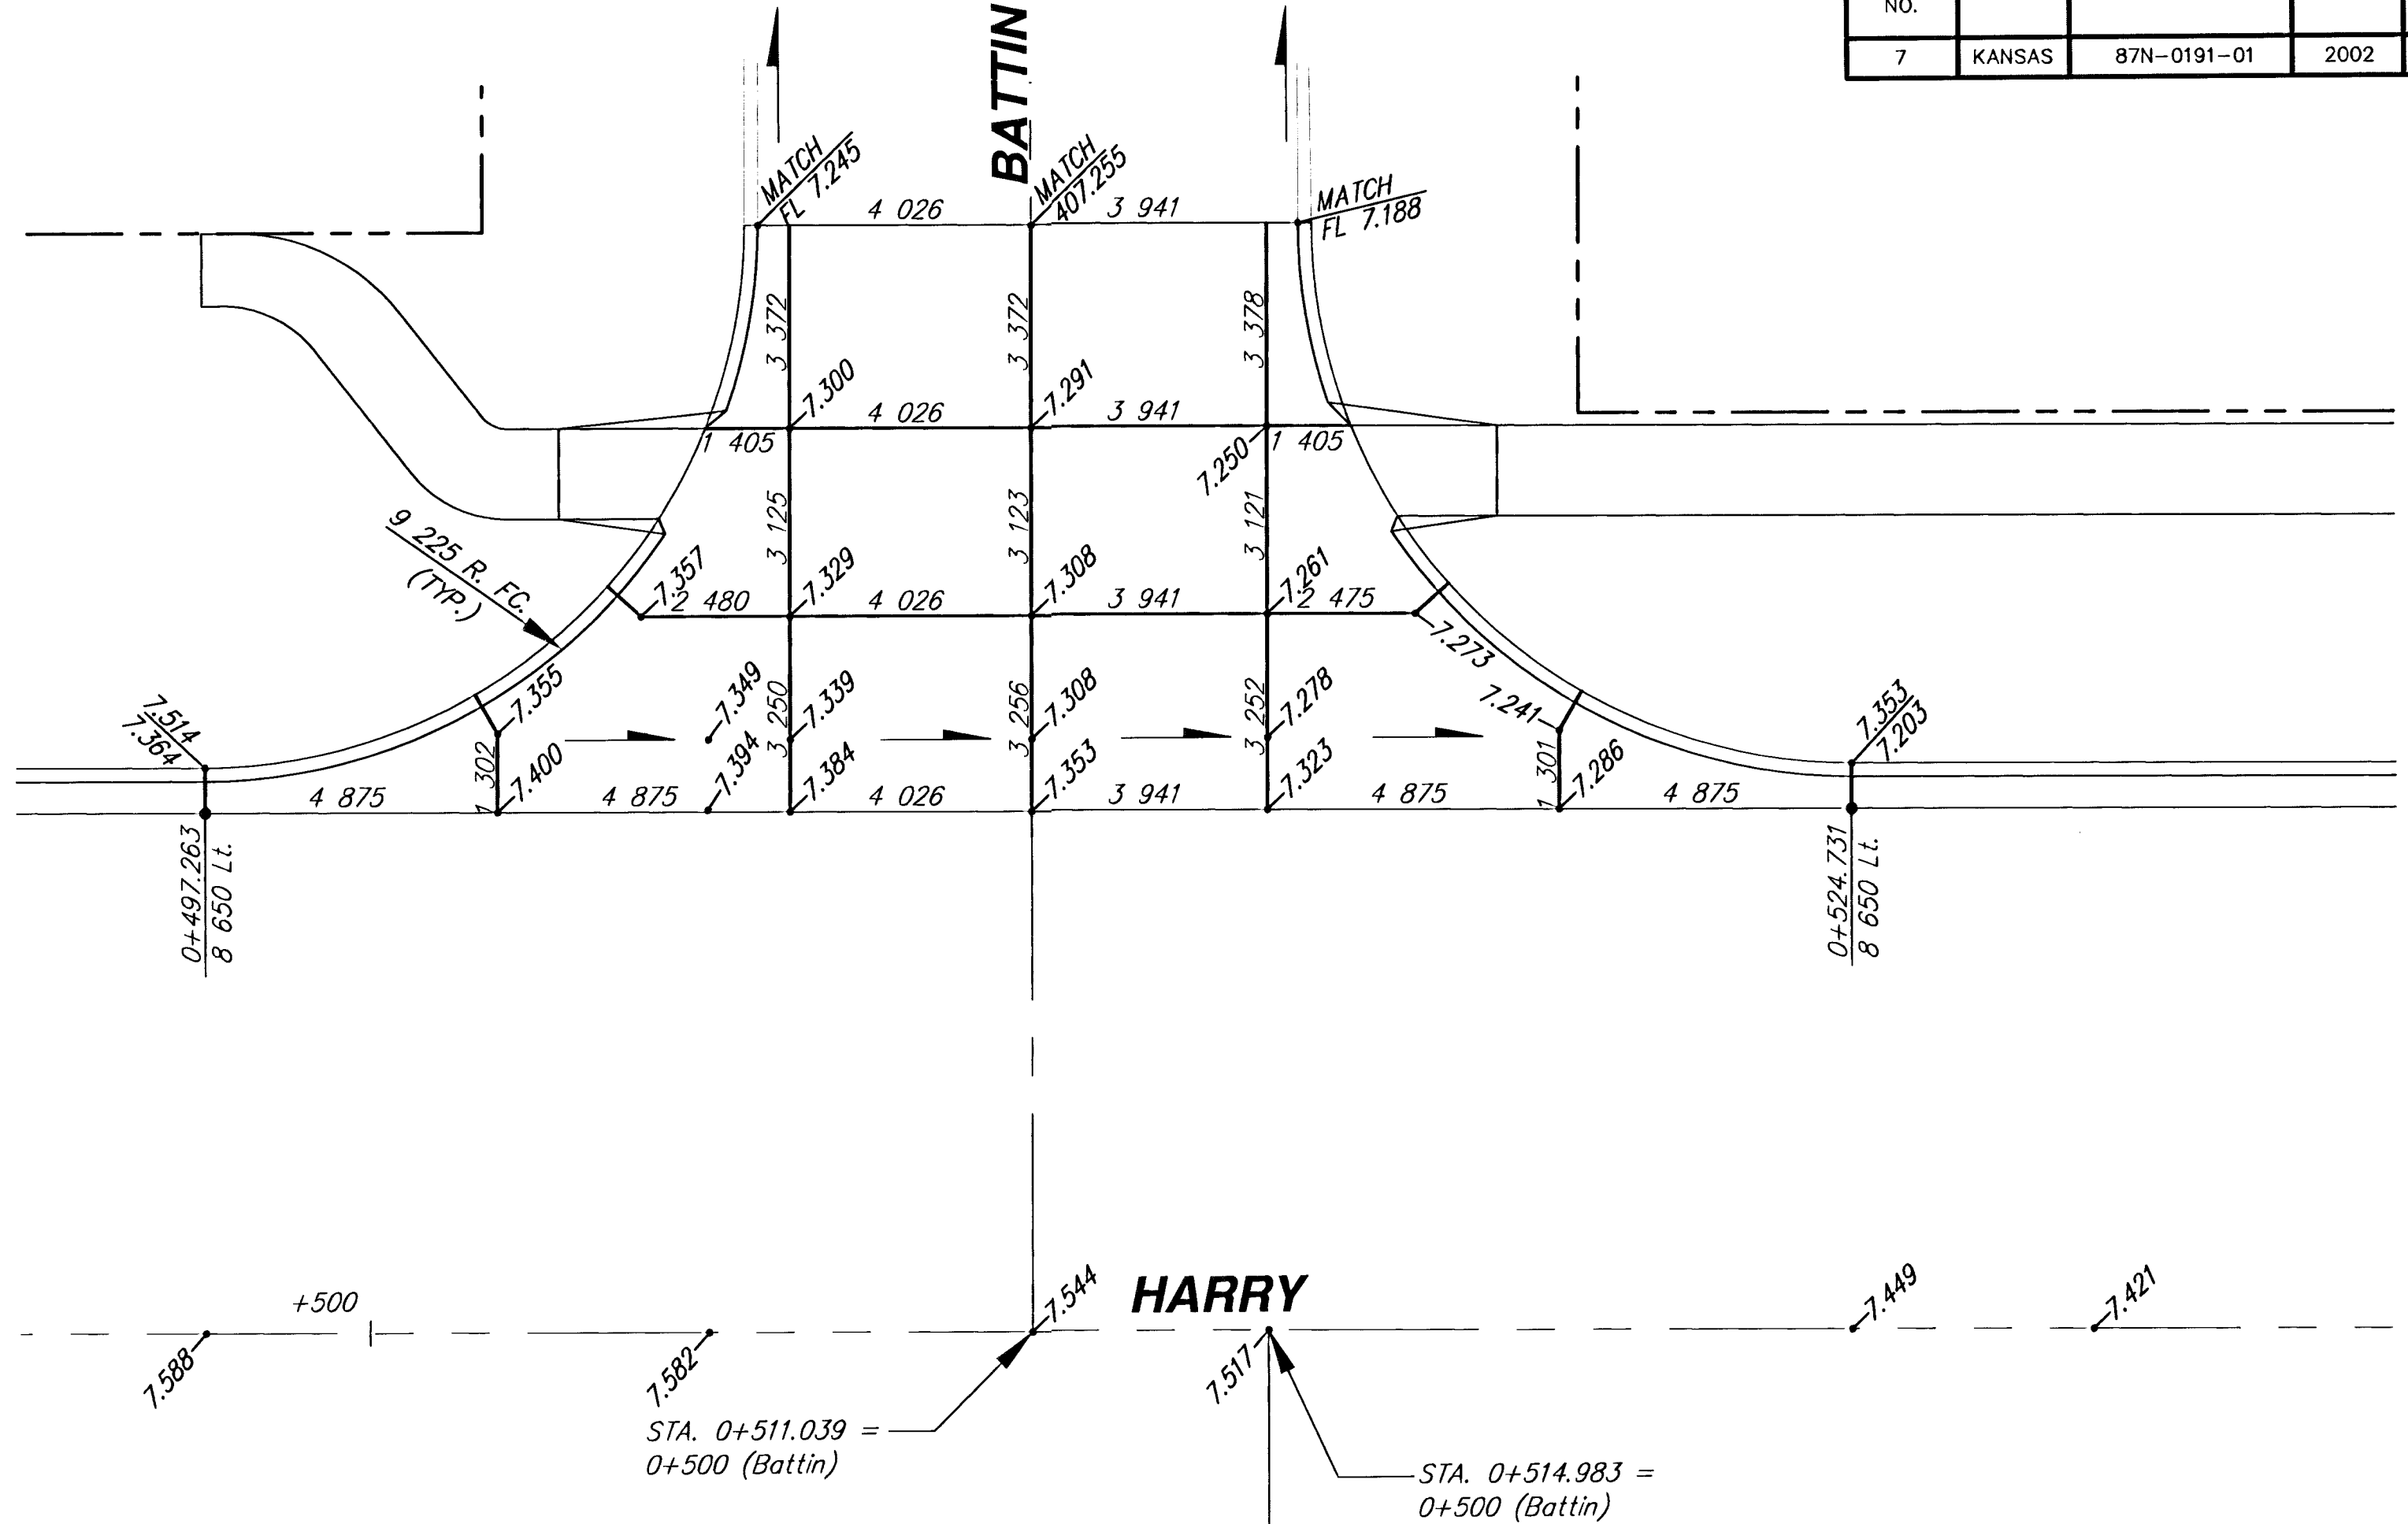


DATE	BY
REFERENCES NOTED	
REFERENCES CHECKED	

FHWA REGION NO.	STATE	PROJECT NUMBER	FISCAL YEAR	SHEET NUMBER	TOTAL SHEETS
7	KANSAS	87N-0191-01	2002	25	92

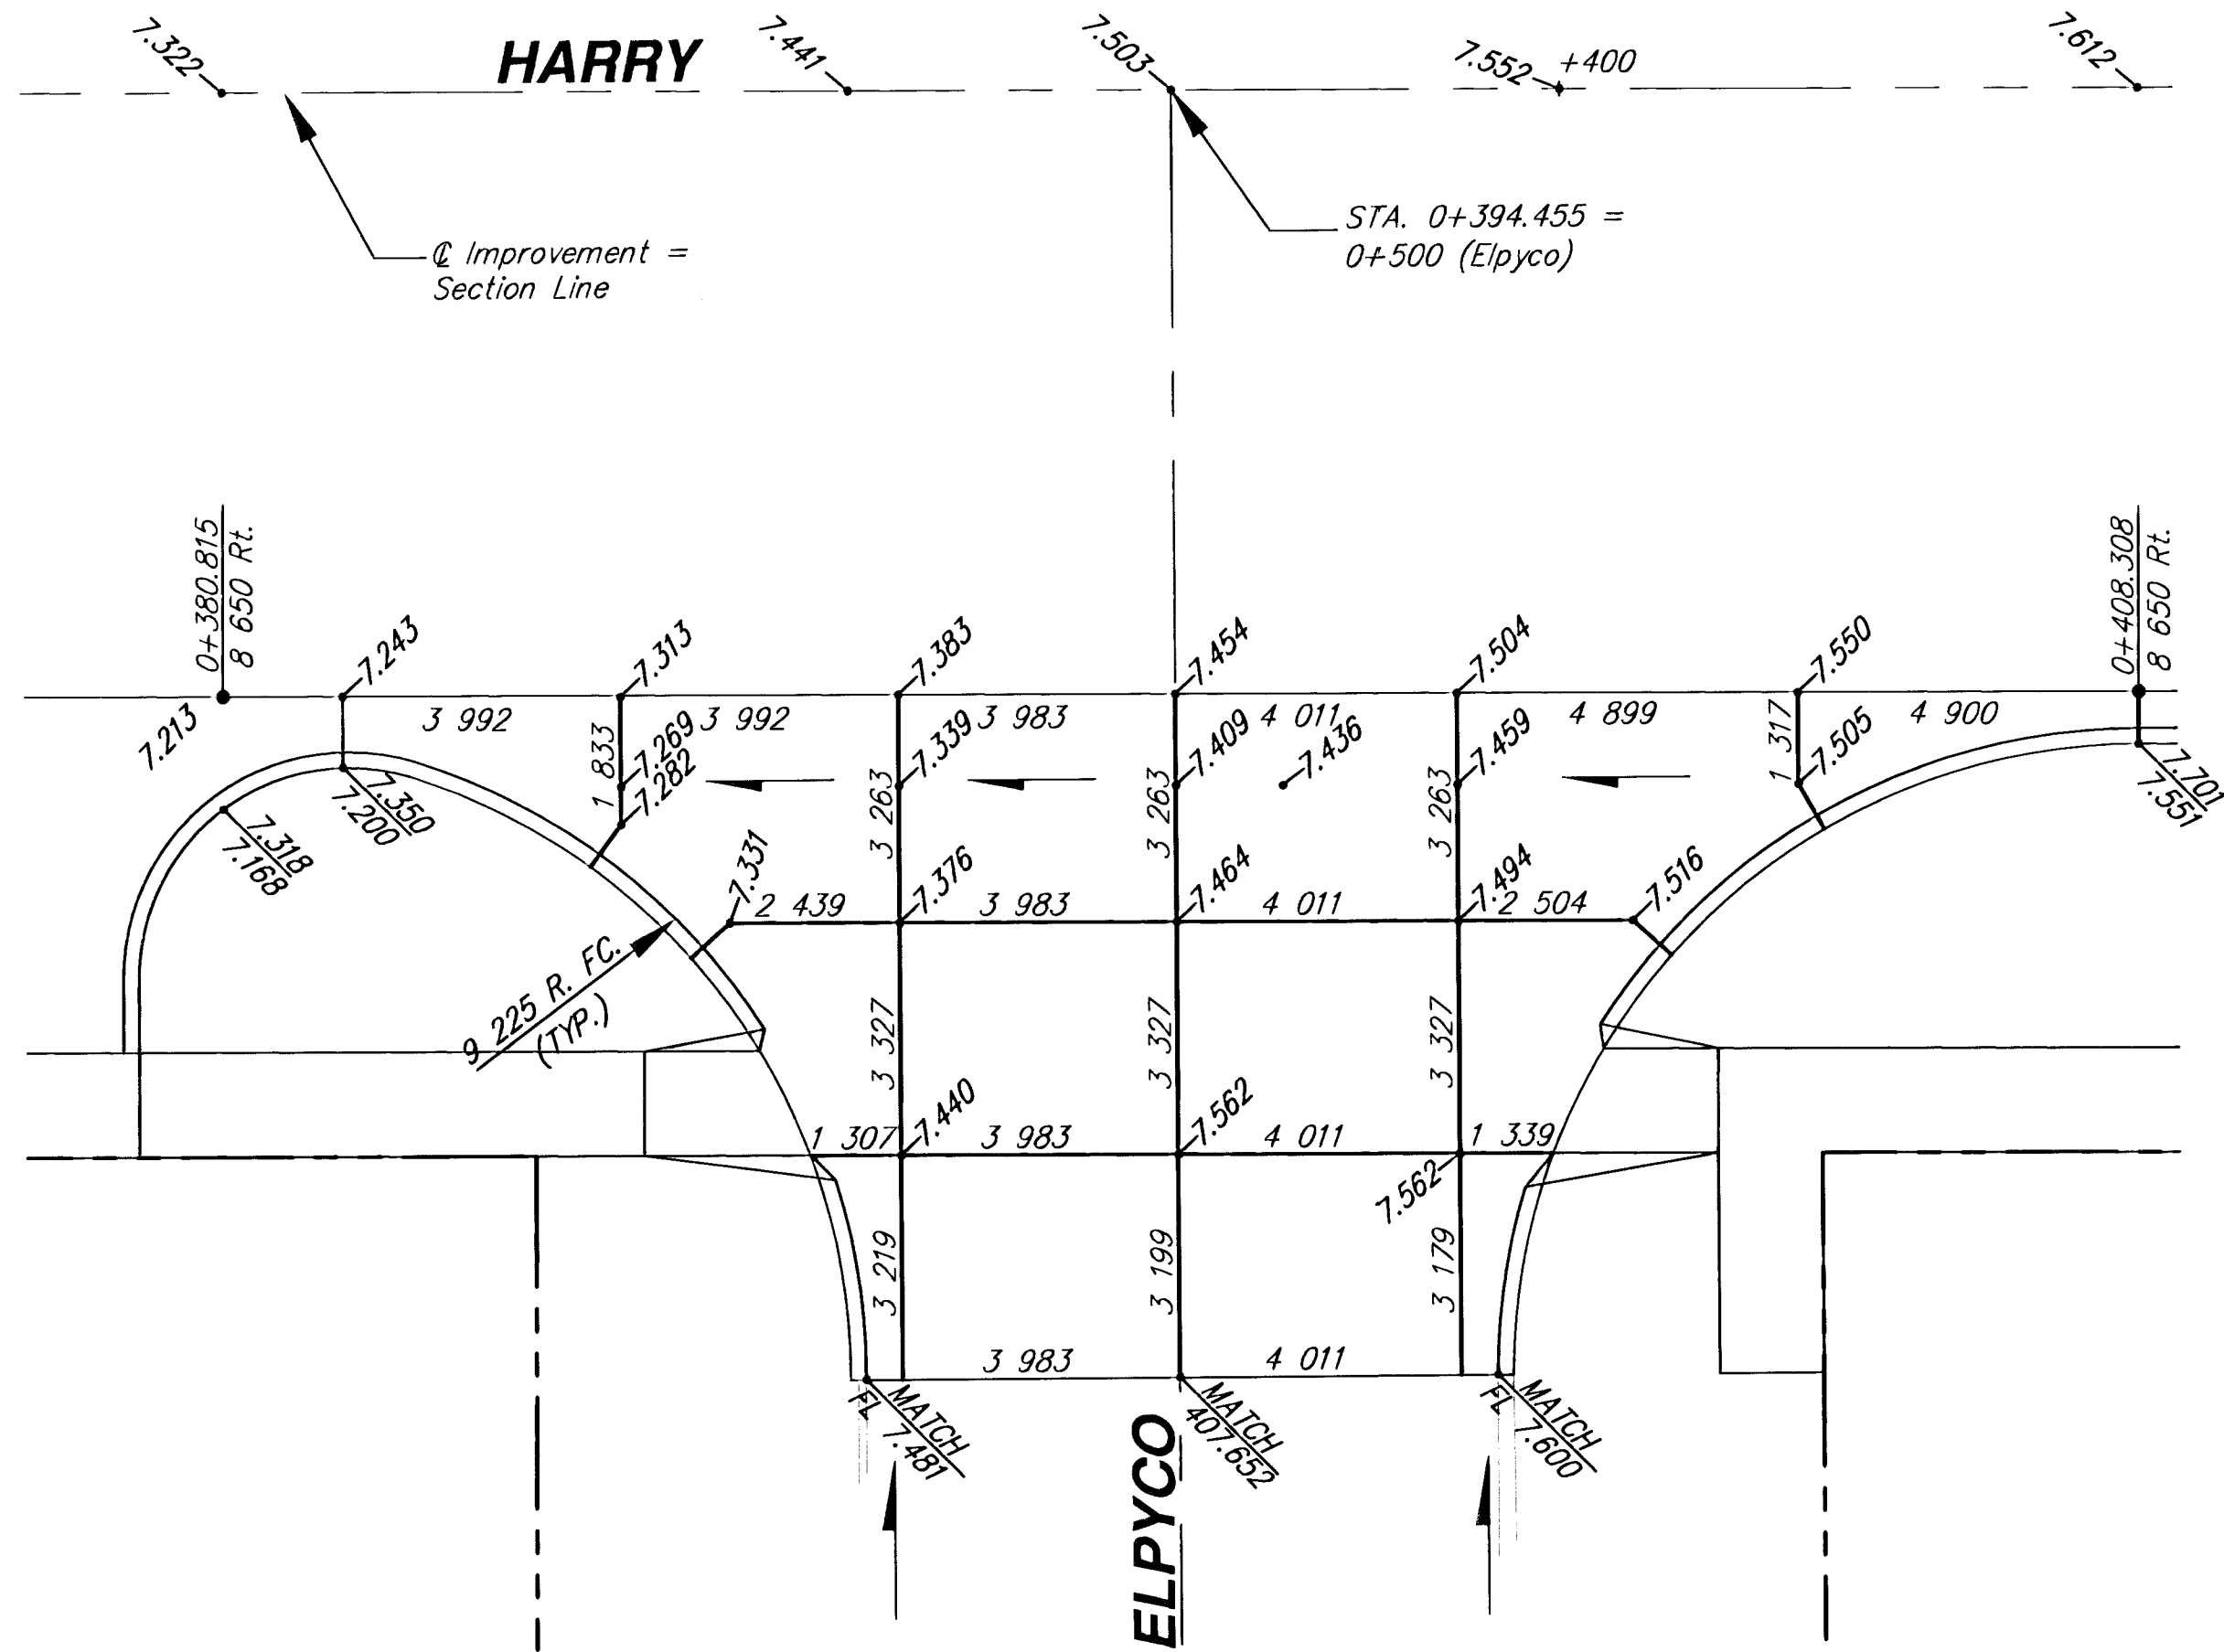

HARRY STREET IMPROVEMENTS
 OLIVER TO WOODLAWN
 INTERSECTION JOINT PLANS

Ruggles & Bohm, P.A.
 Engineering, Surveying, Land Planning
 924 North Main
 Wichita, Kansas 67203
 www.rbkansas.com
 (316) 264-8008
 (316) 264-4621 fax
 E-mail: info@rbkansas.com

DESIGN MWS
 DRAWN TEB
 REVIEW
 UTILITY
 DATE Feb. 3, 2003

SHEET 25 OF 92

DRAWING FILE

Joint1

PROJECT NUMBER

472-83685