
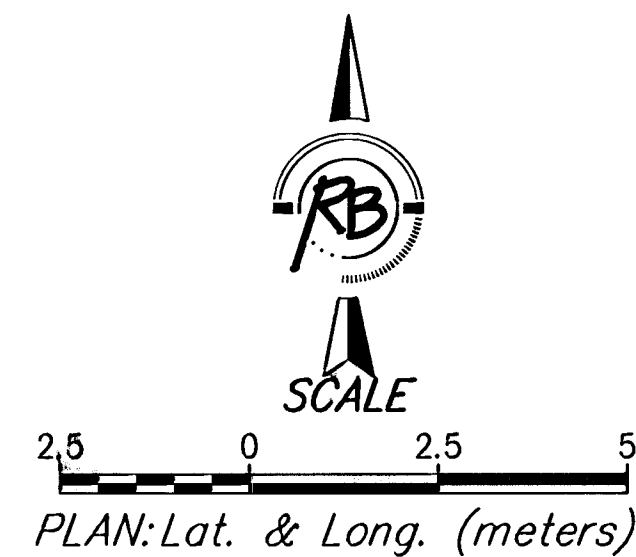
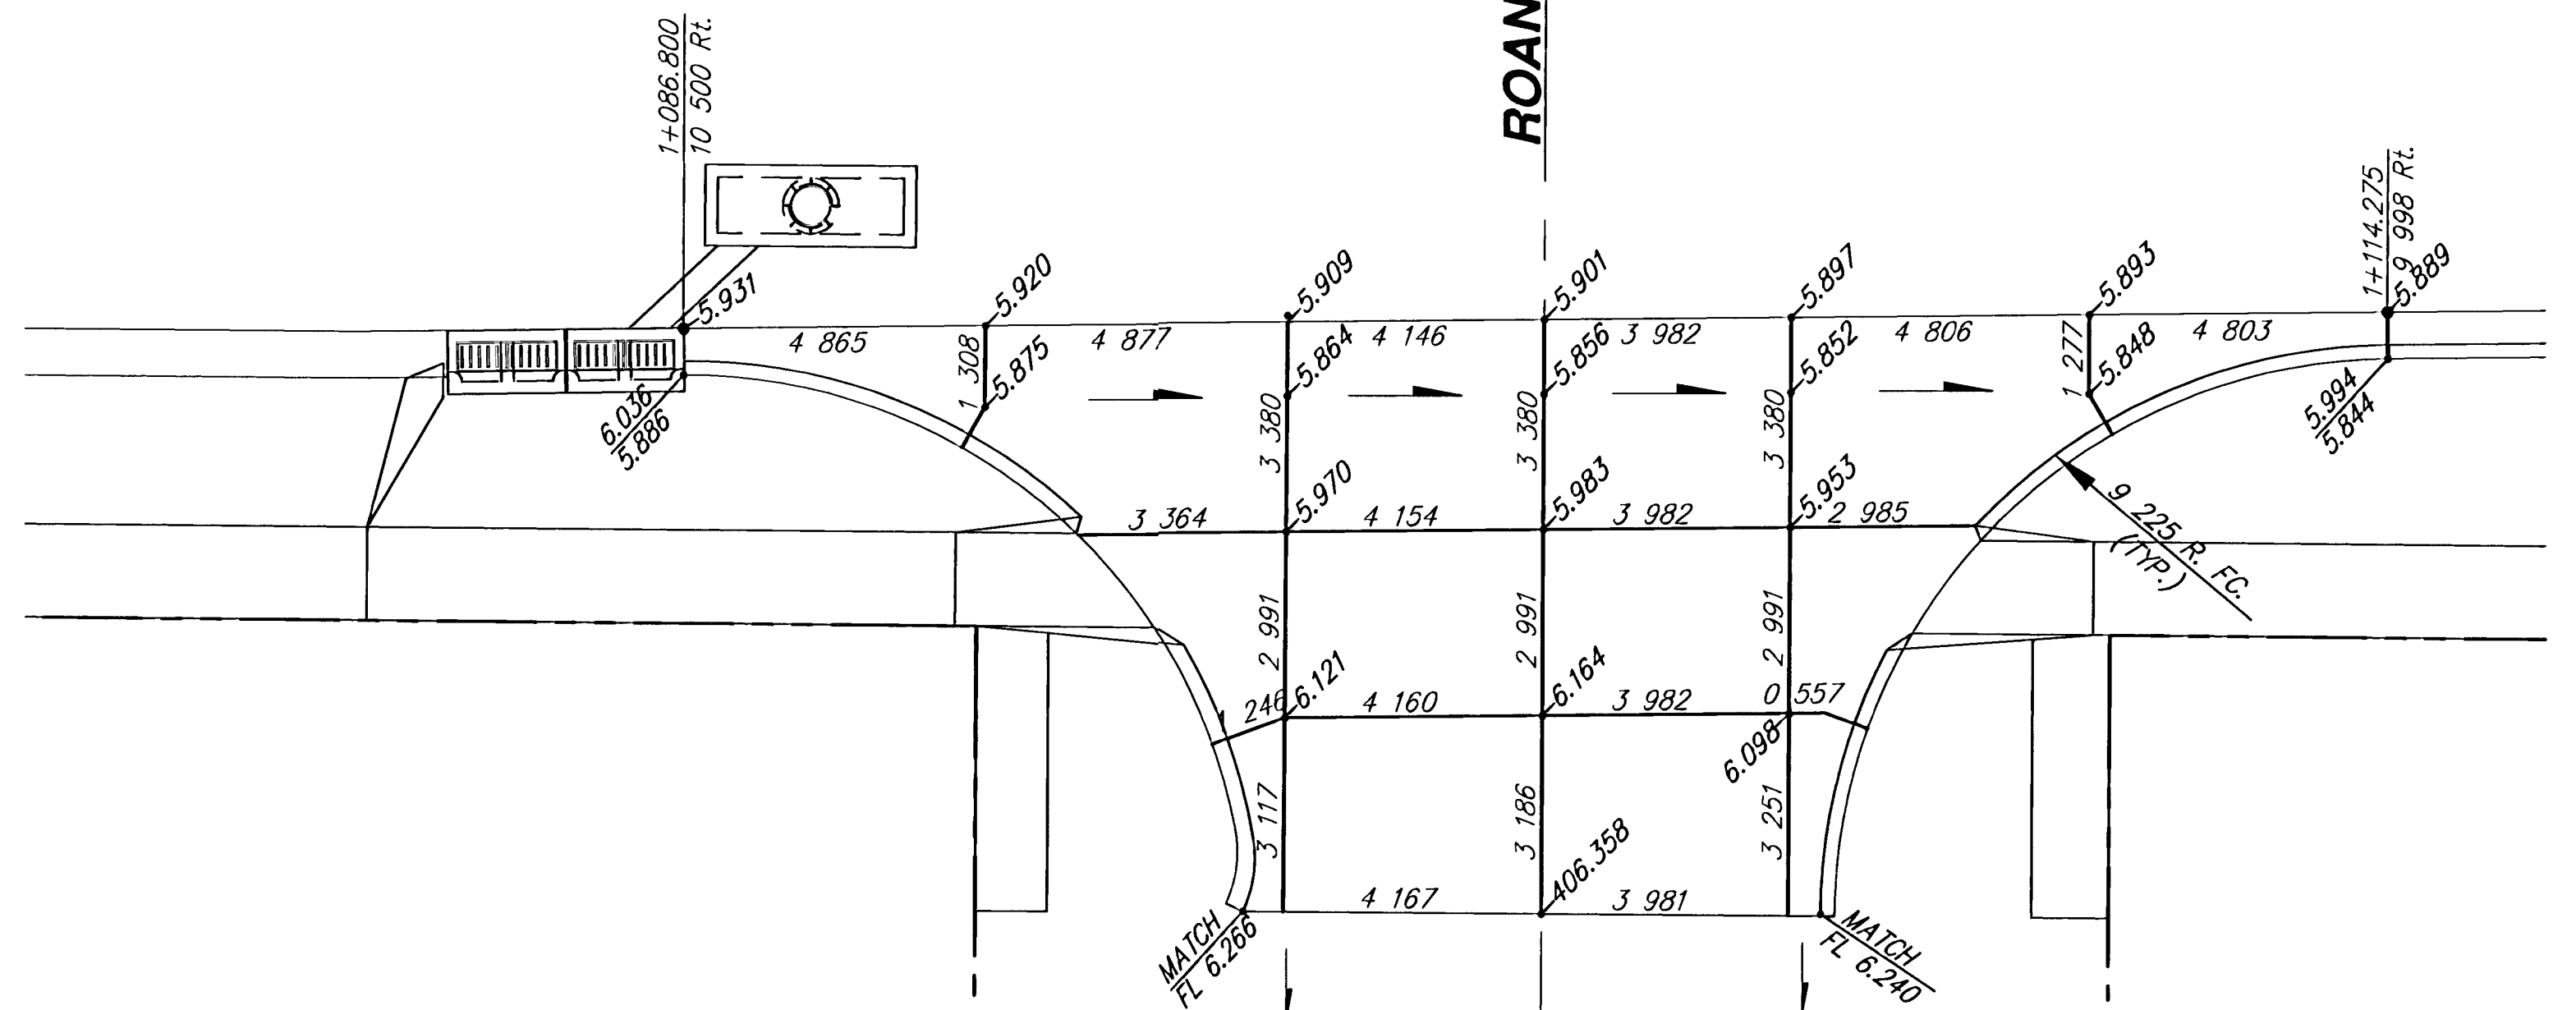
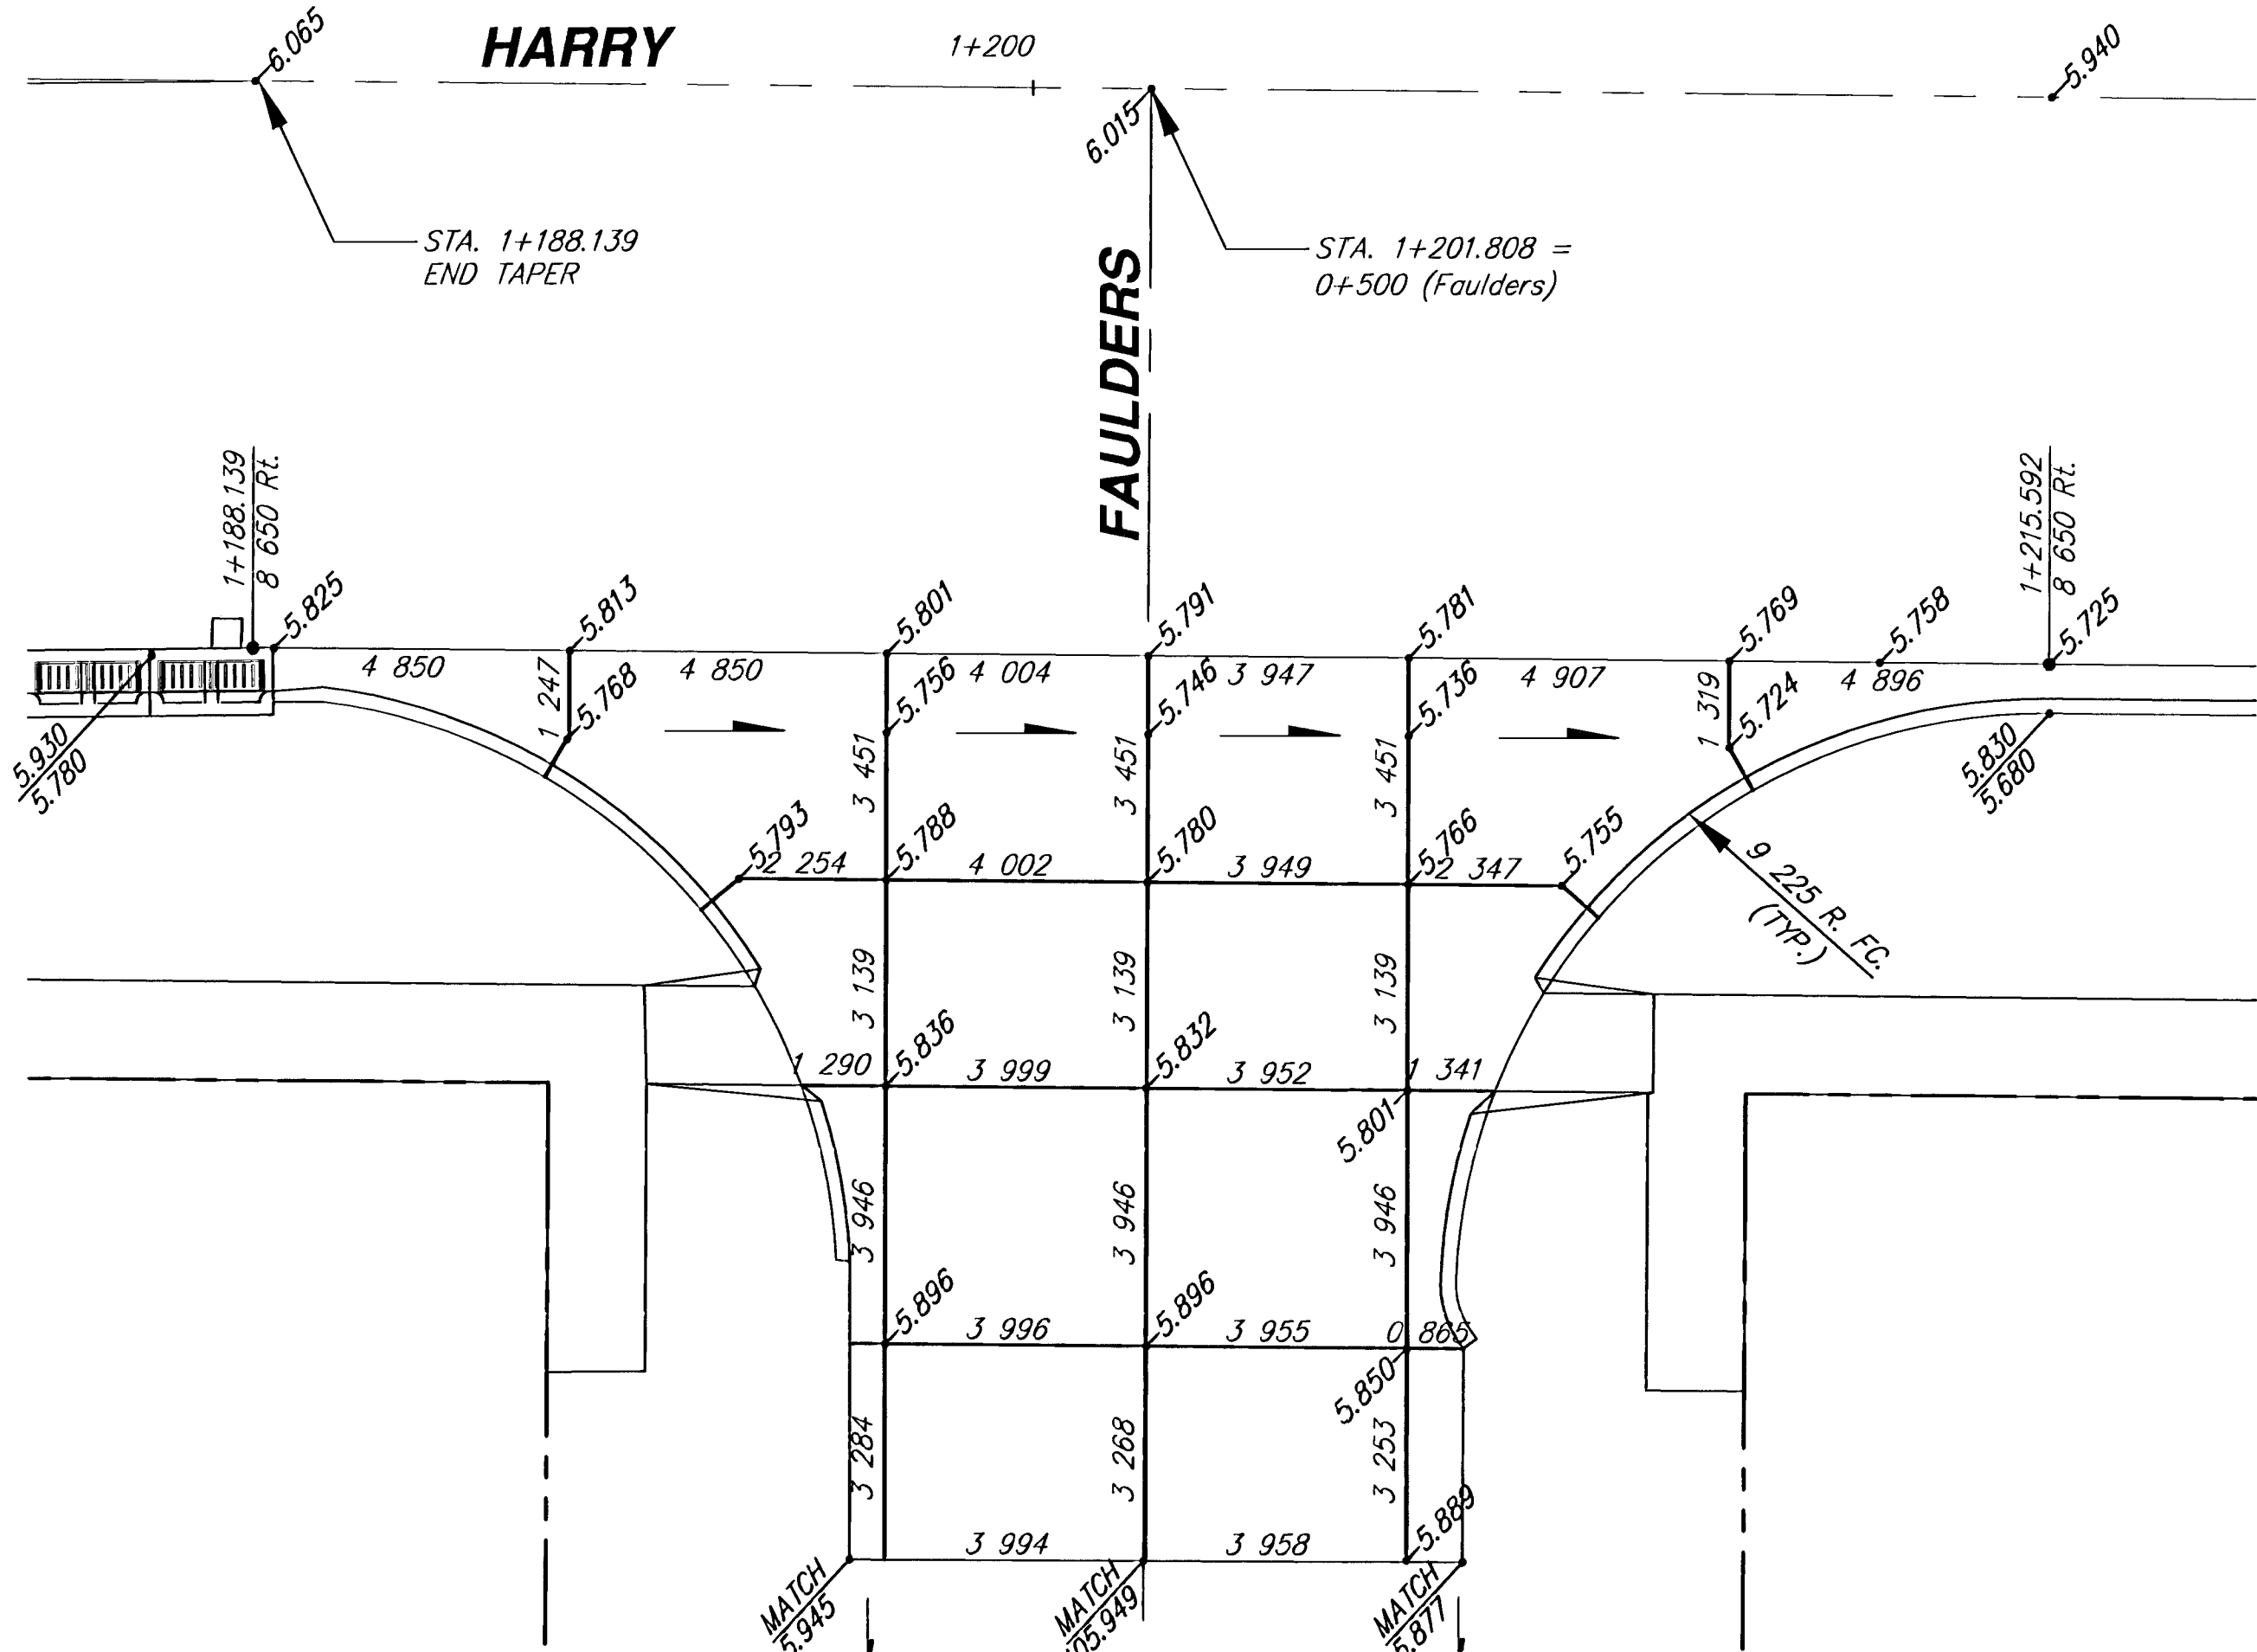
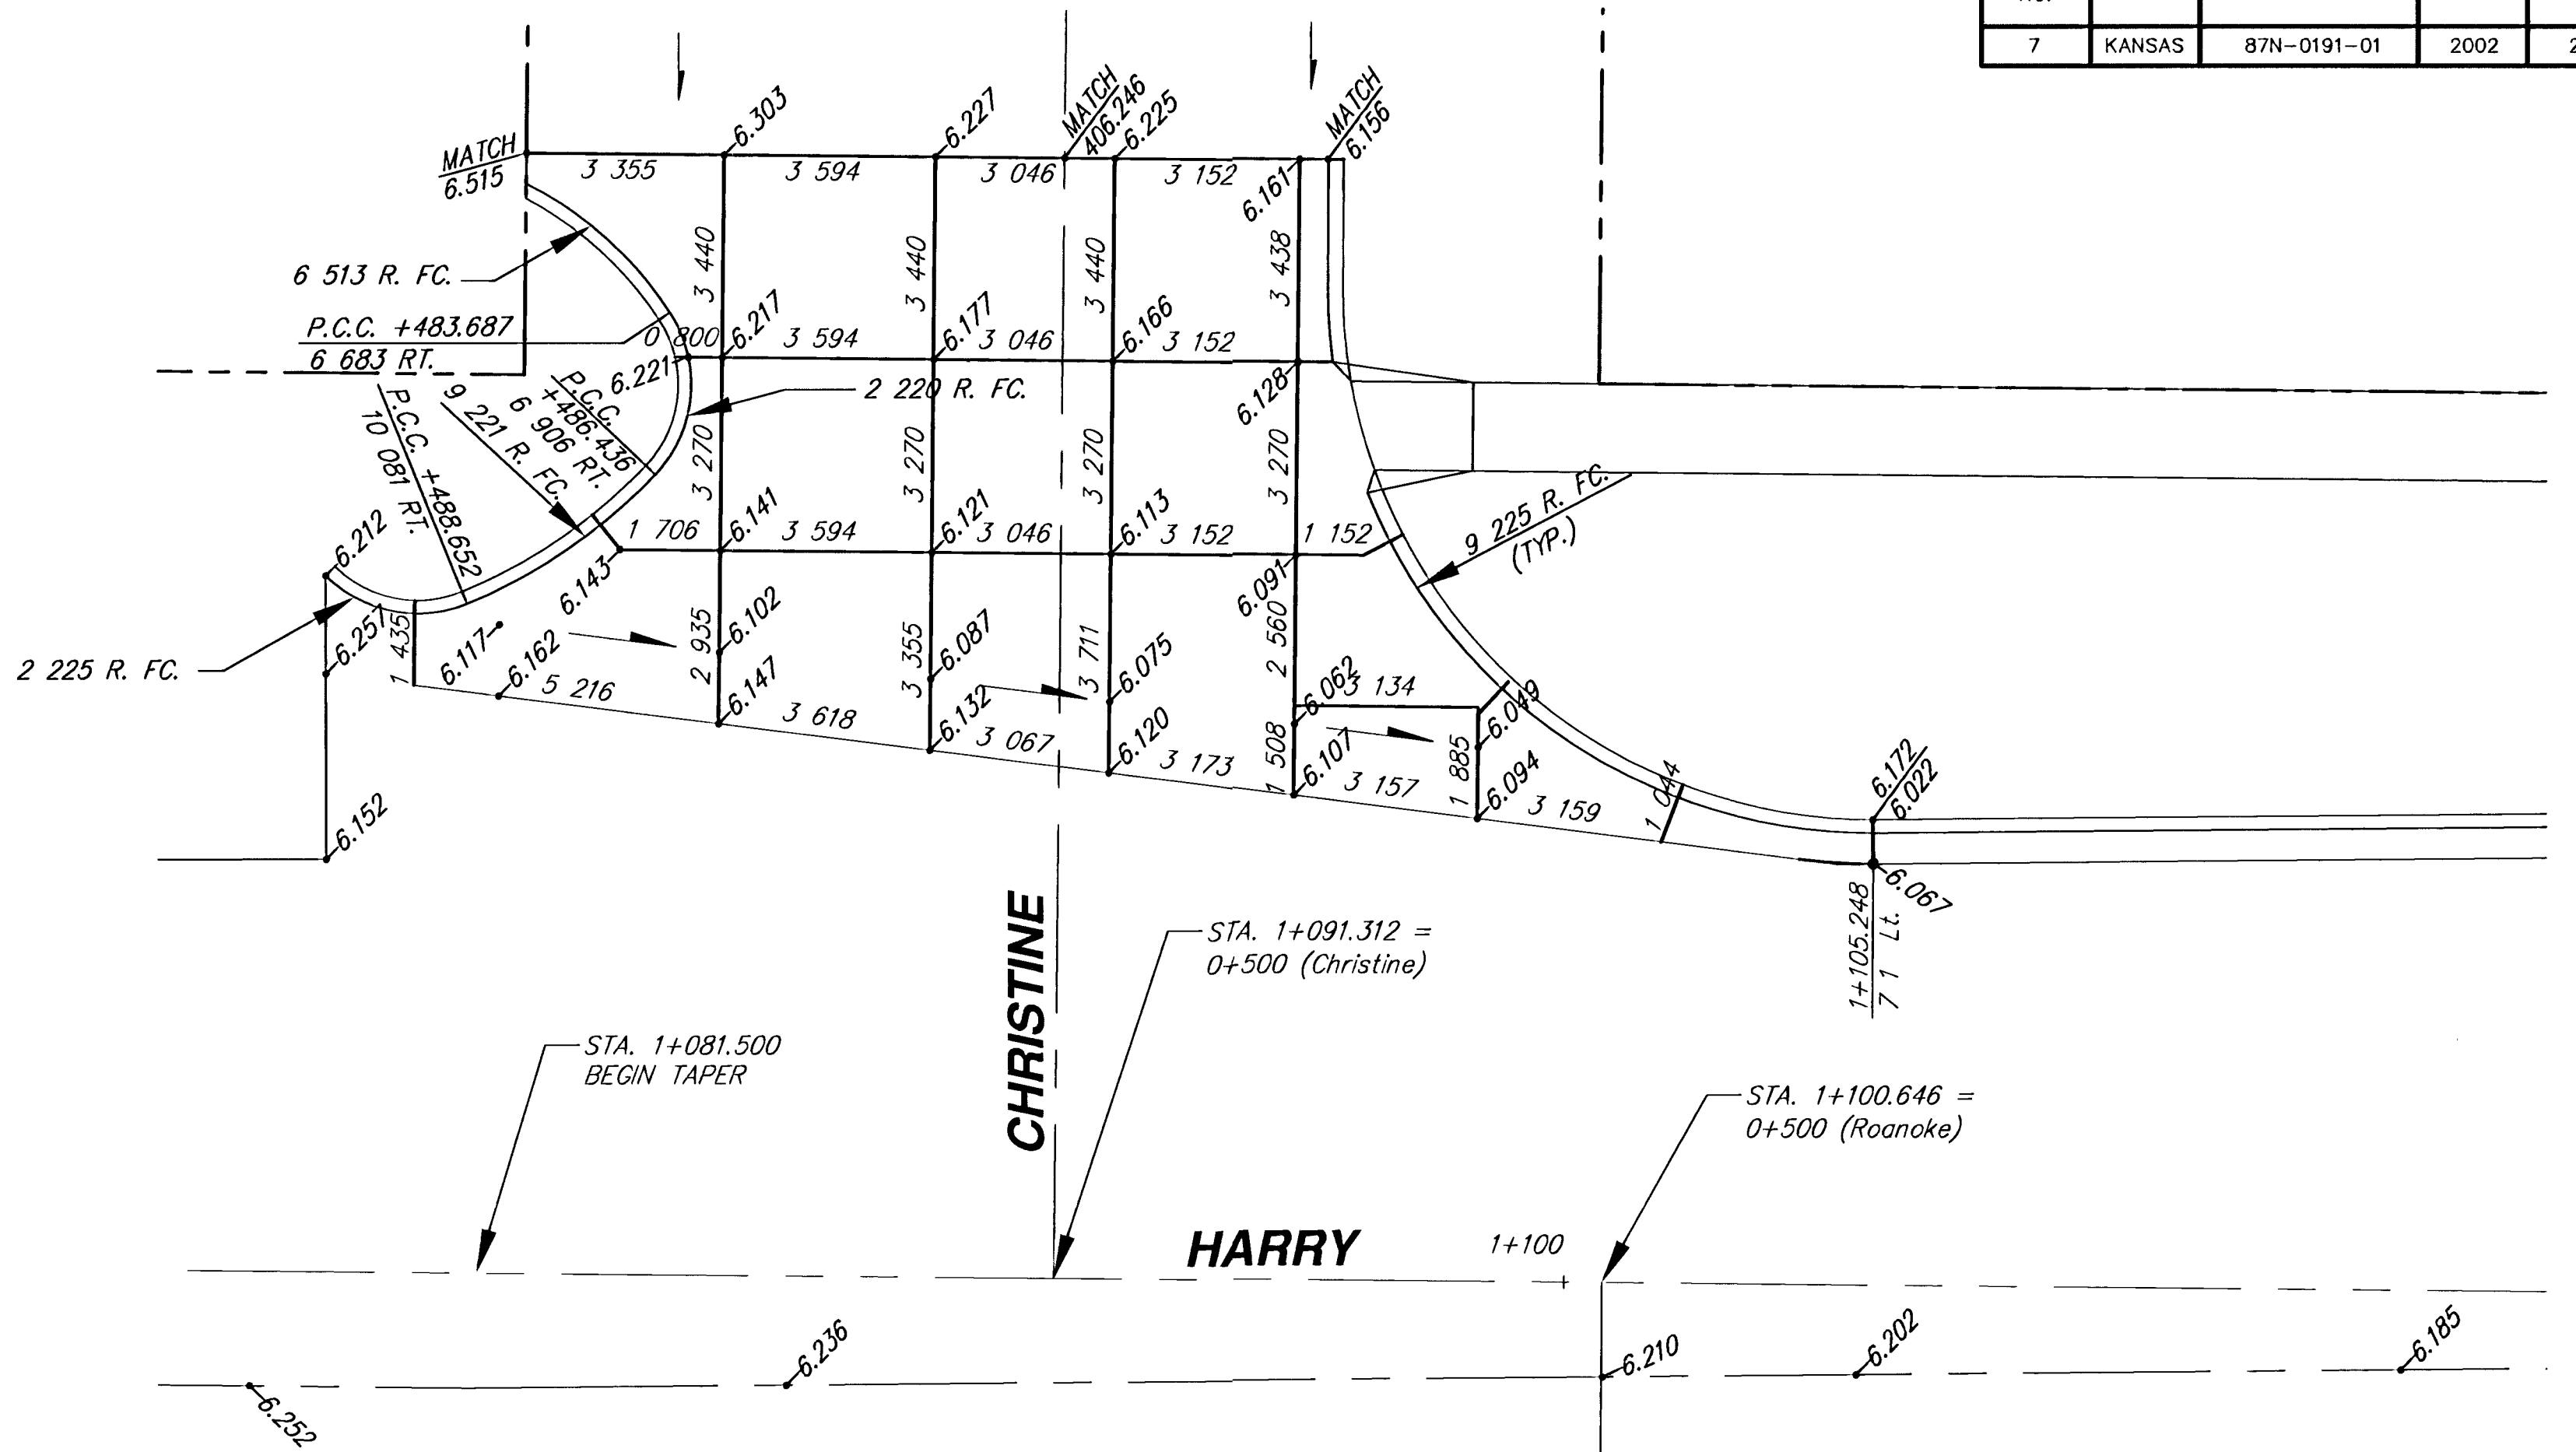


DATE	BY
REFERENCES NOTED	
REFERENCES CHECKED	

FHWA REGION NO.	STATE	PROJECT NUMBER	FISCAL YEAR	SHEET NUMBER	TOTAL SHEETS
7	KANSAS	87N-0191-01	2002	27	92

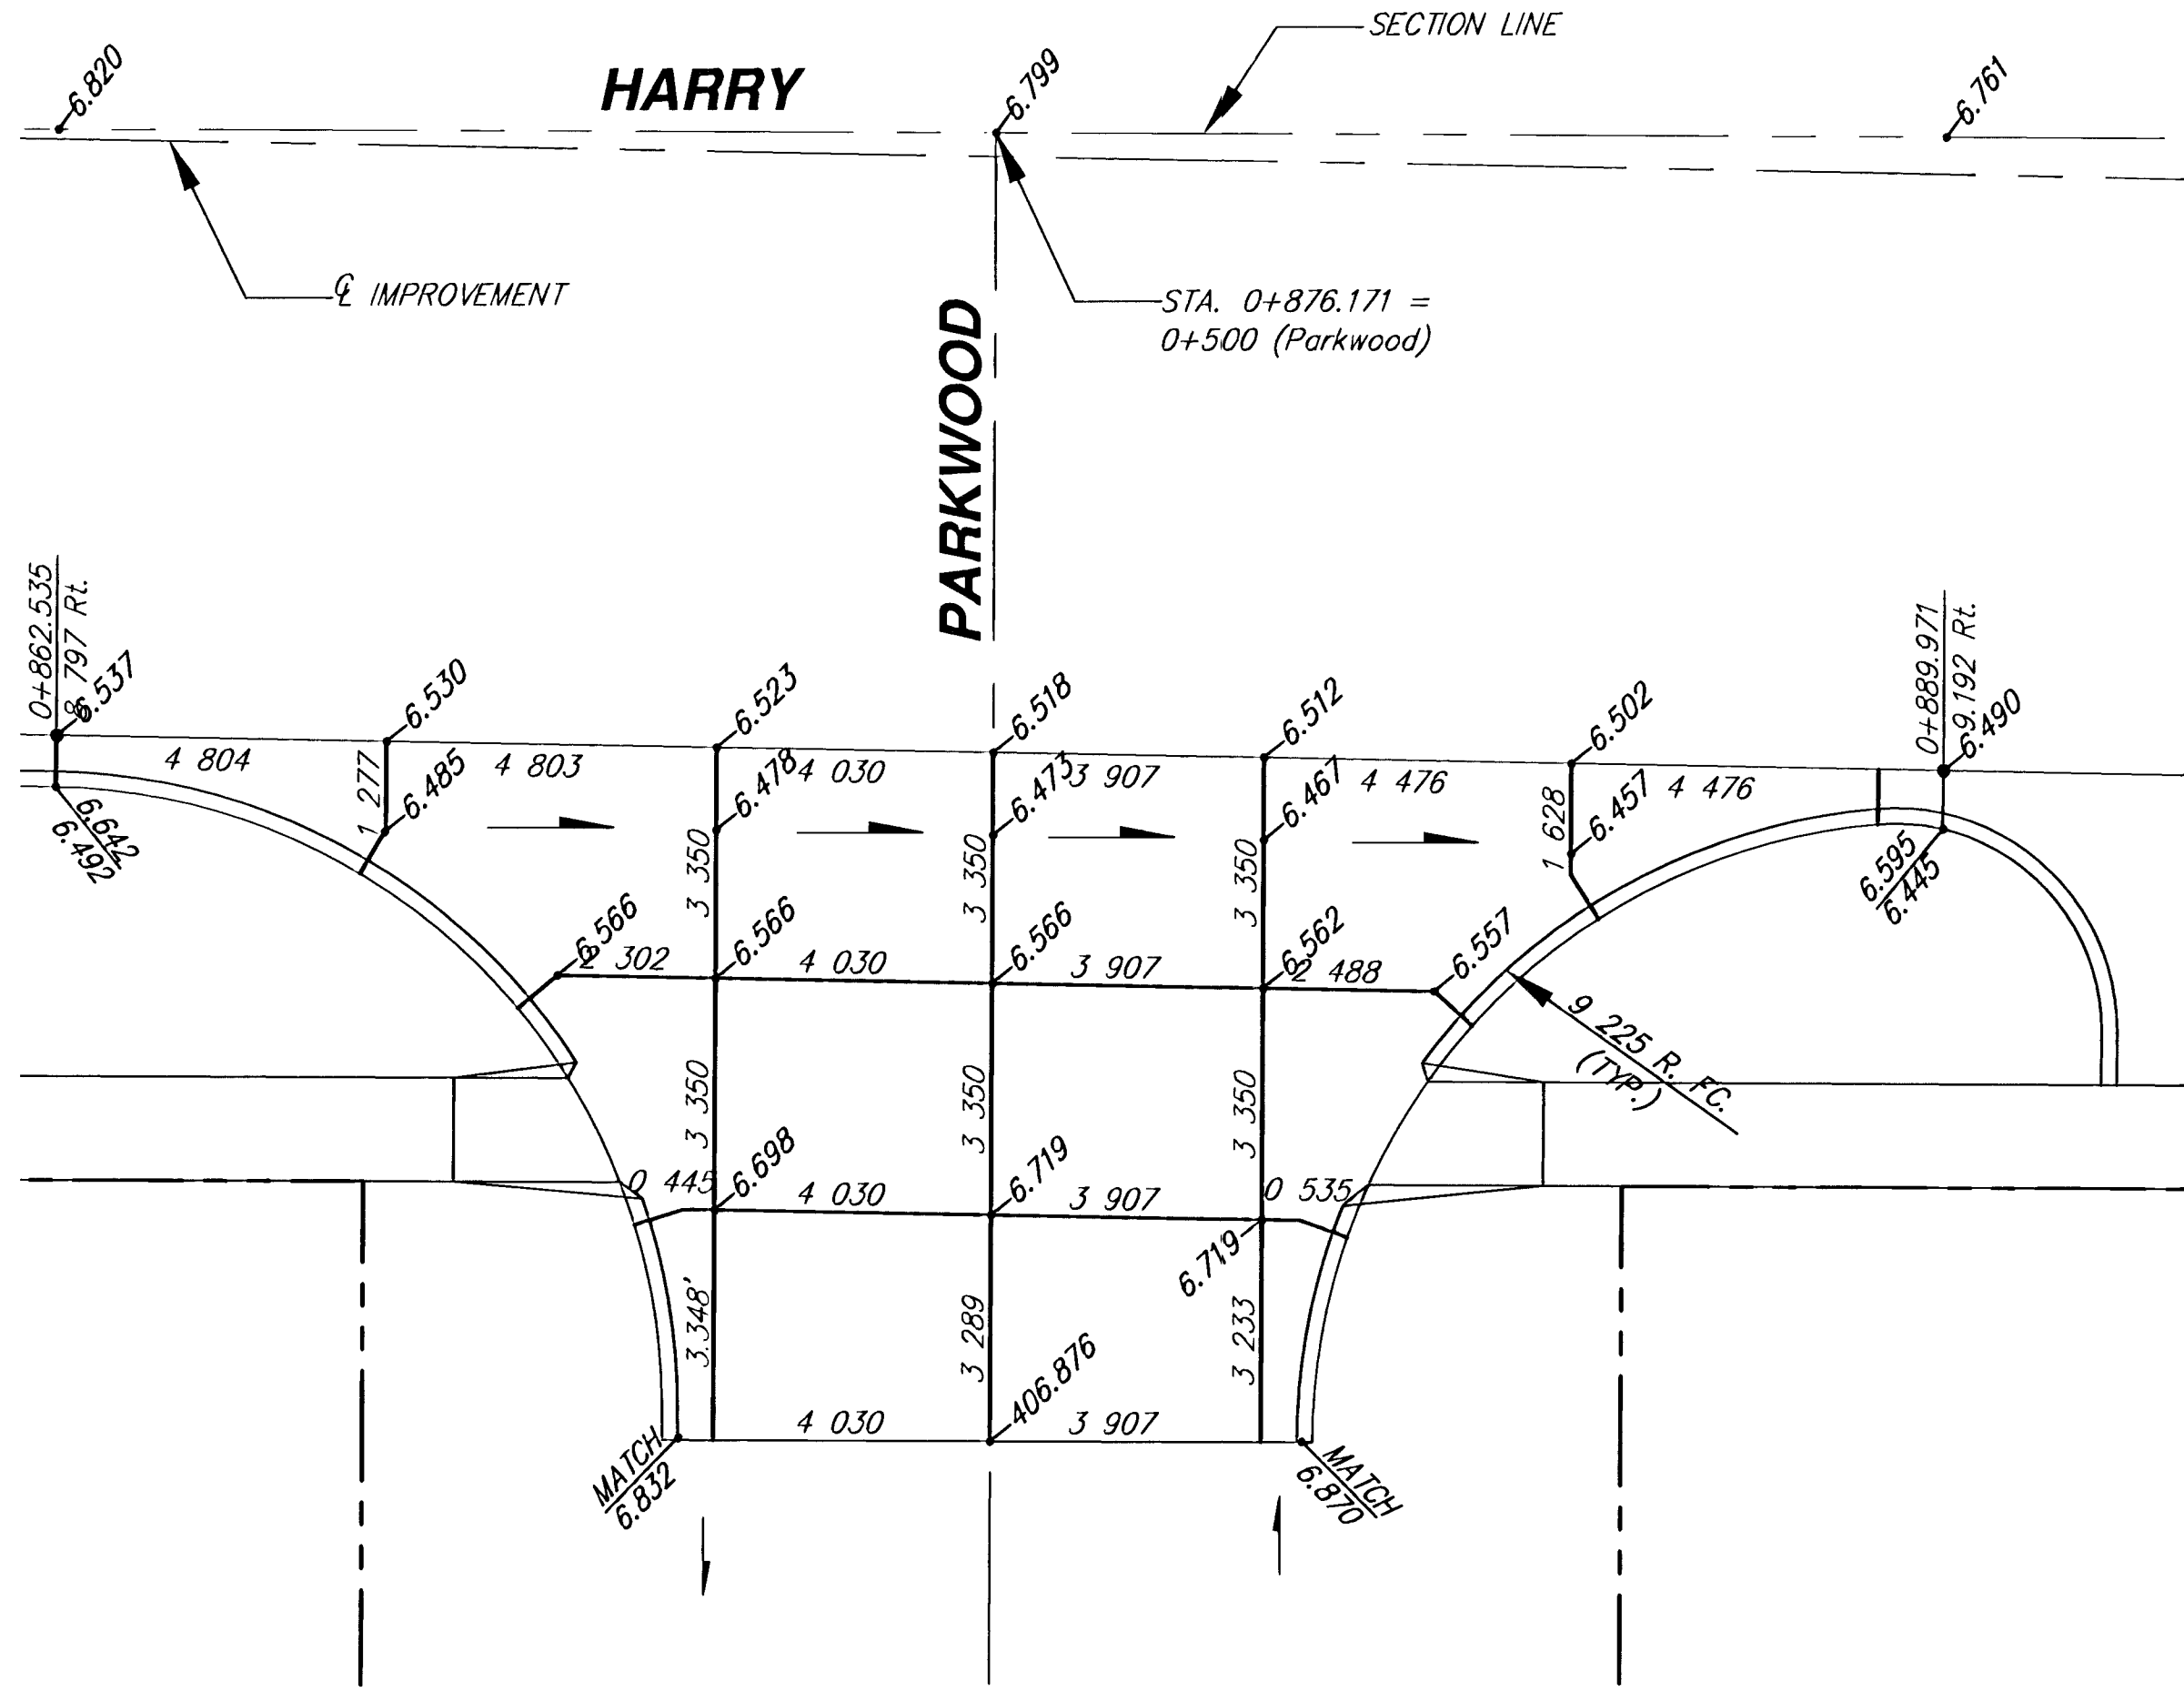

HARRY STREET IMPROVEMENTS OLIVER TO WOODLAWN INTERSECTION JOINT PLANS

Ruggles & Bohm, P.A.
Engineering, Surveying, Land Planning
924 North Main
Wichita, Kansas 67203
www.rbkansas.com

(316) 264-8008
(316) 264-4621 fax
E-mail: info@rbkansas.com

DESIGN MWS
DRAWN TEB
REVIEW
UTILITY

DRAWING FILE Joint3

PROJECT NUMBER 472-83685

SHEET 27 OF 92

DATE Feb. 3, 2003