

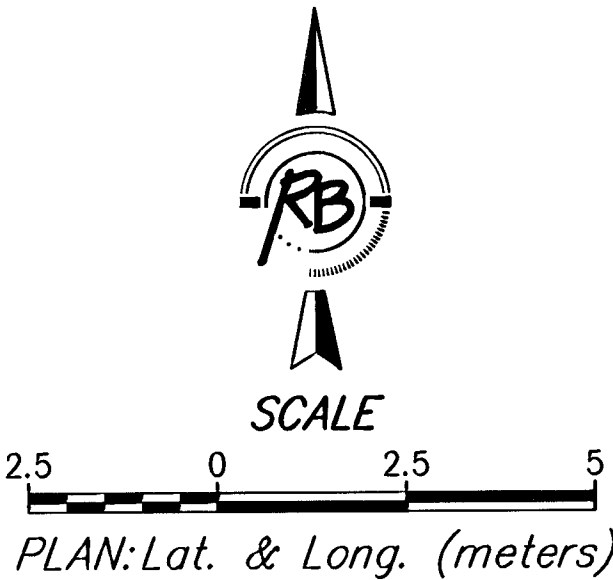
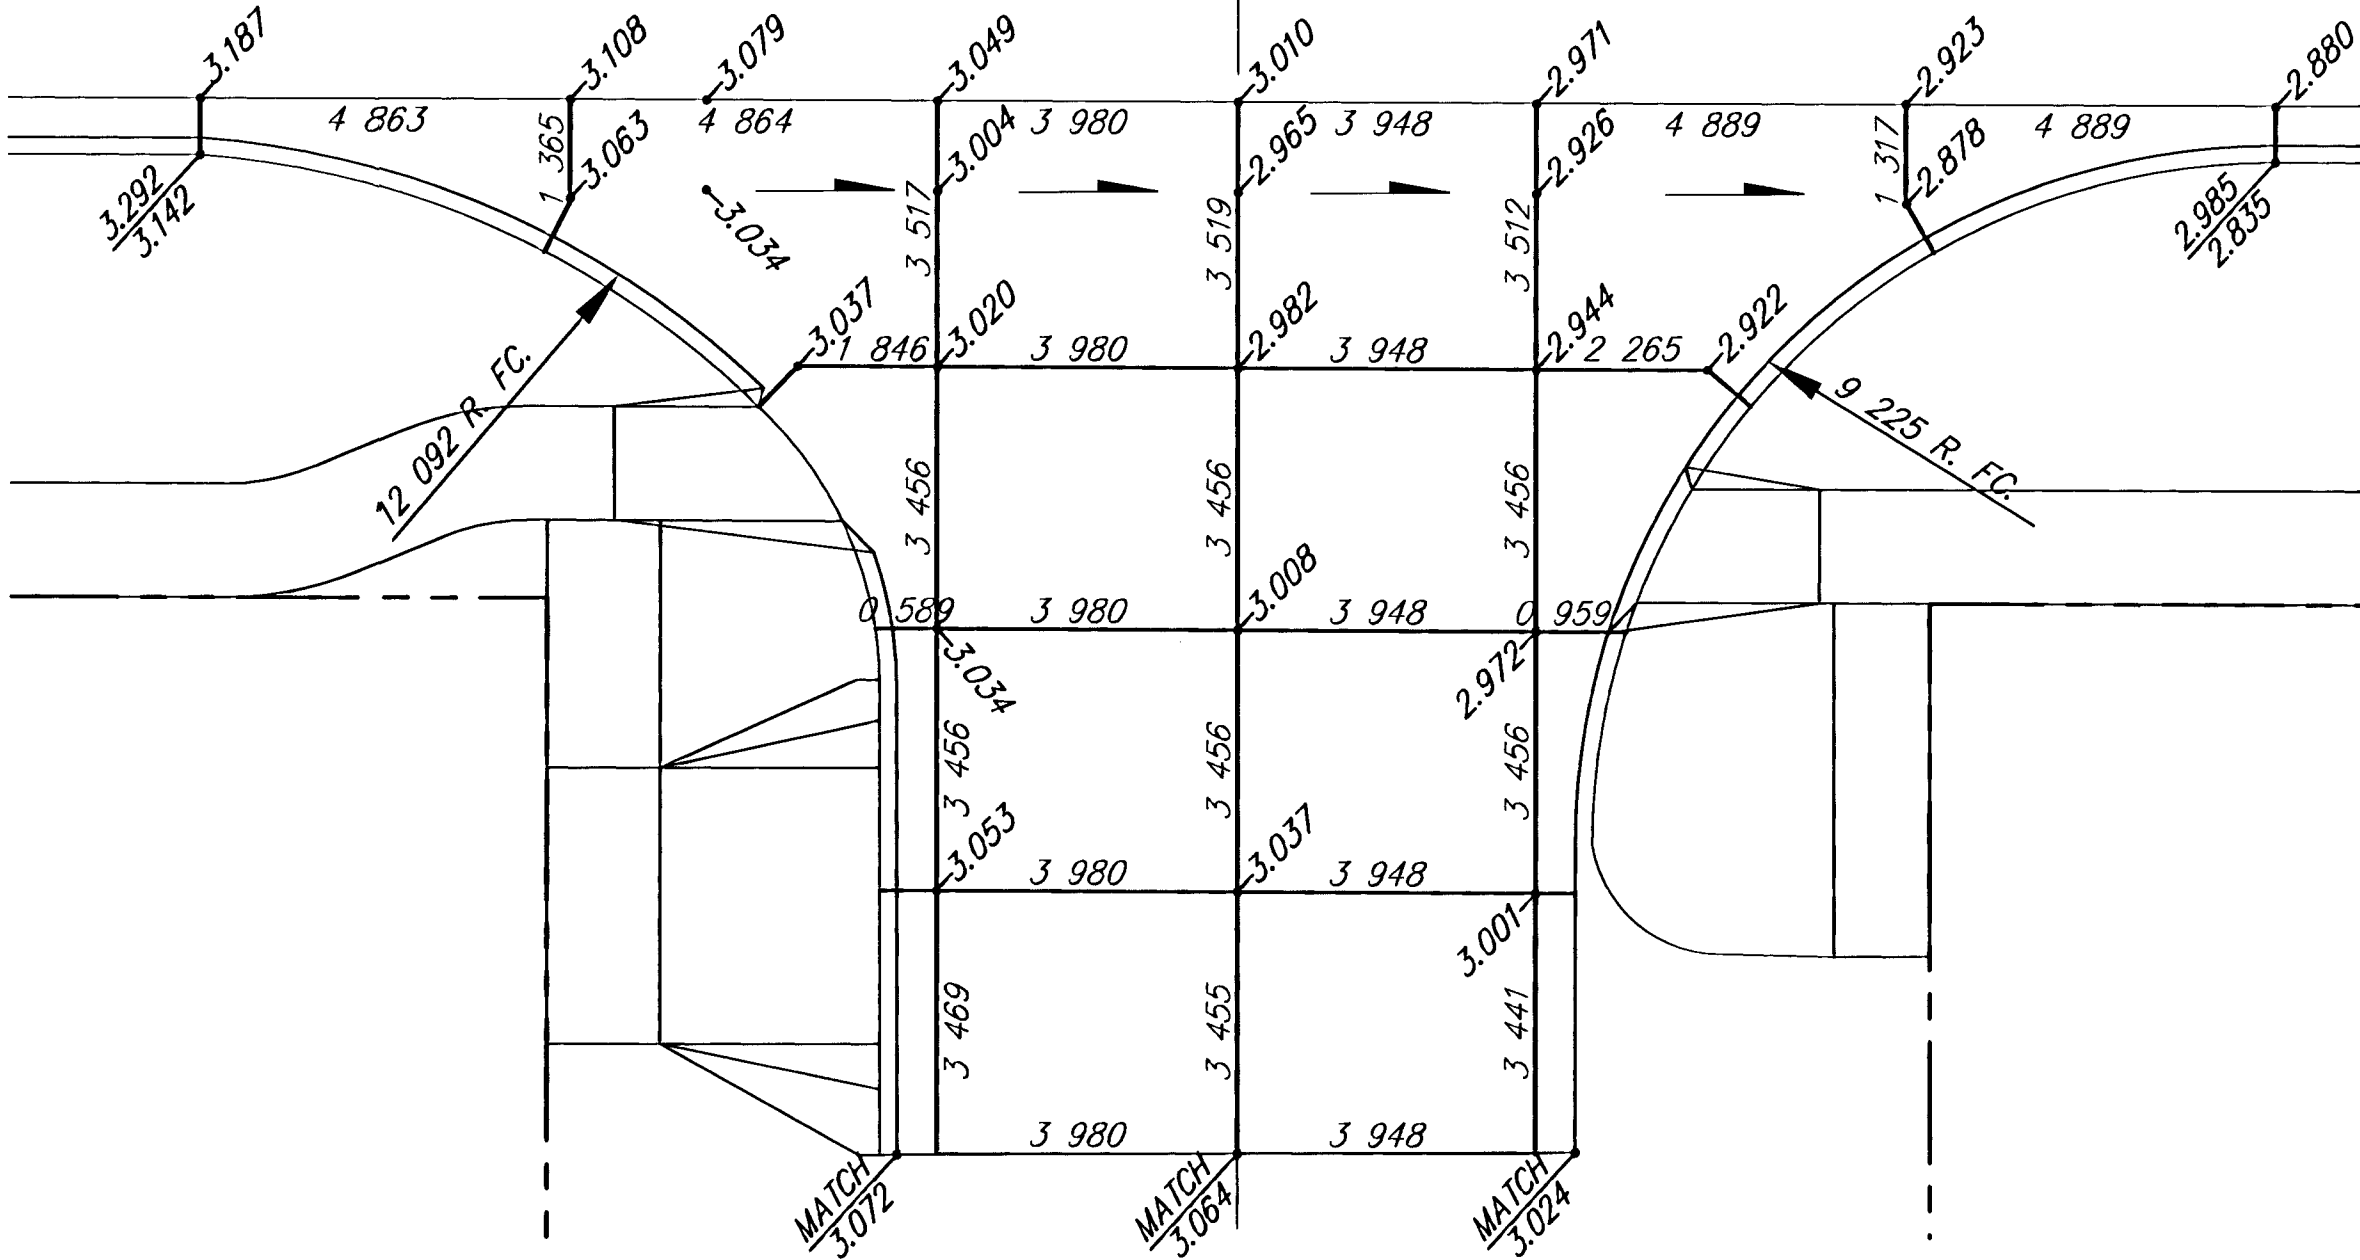
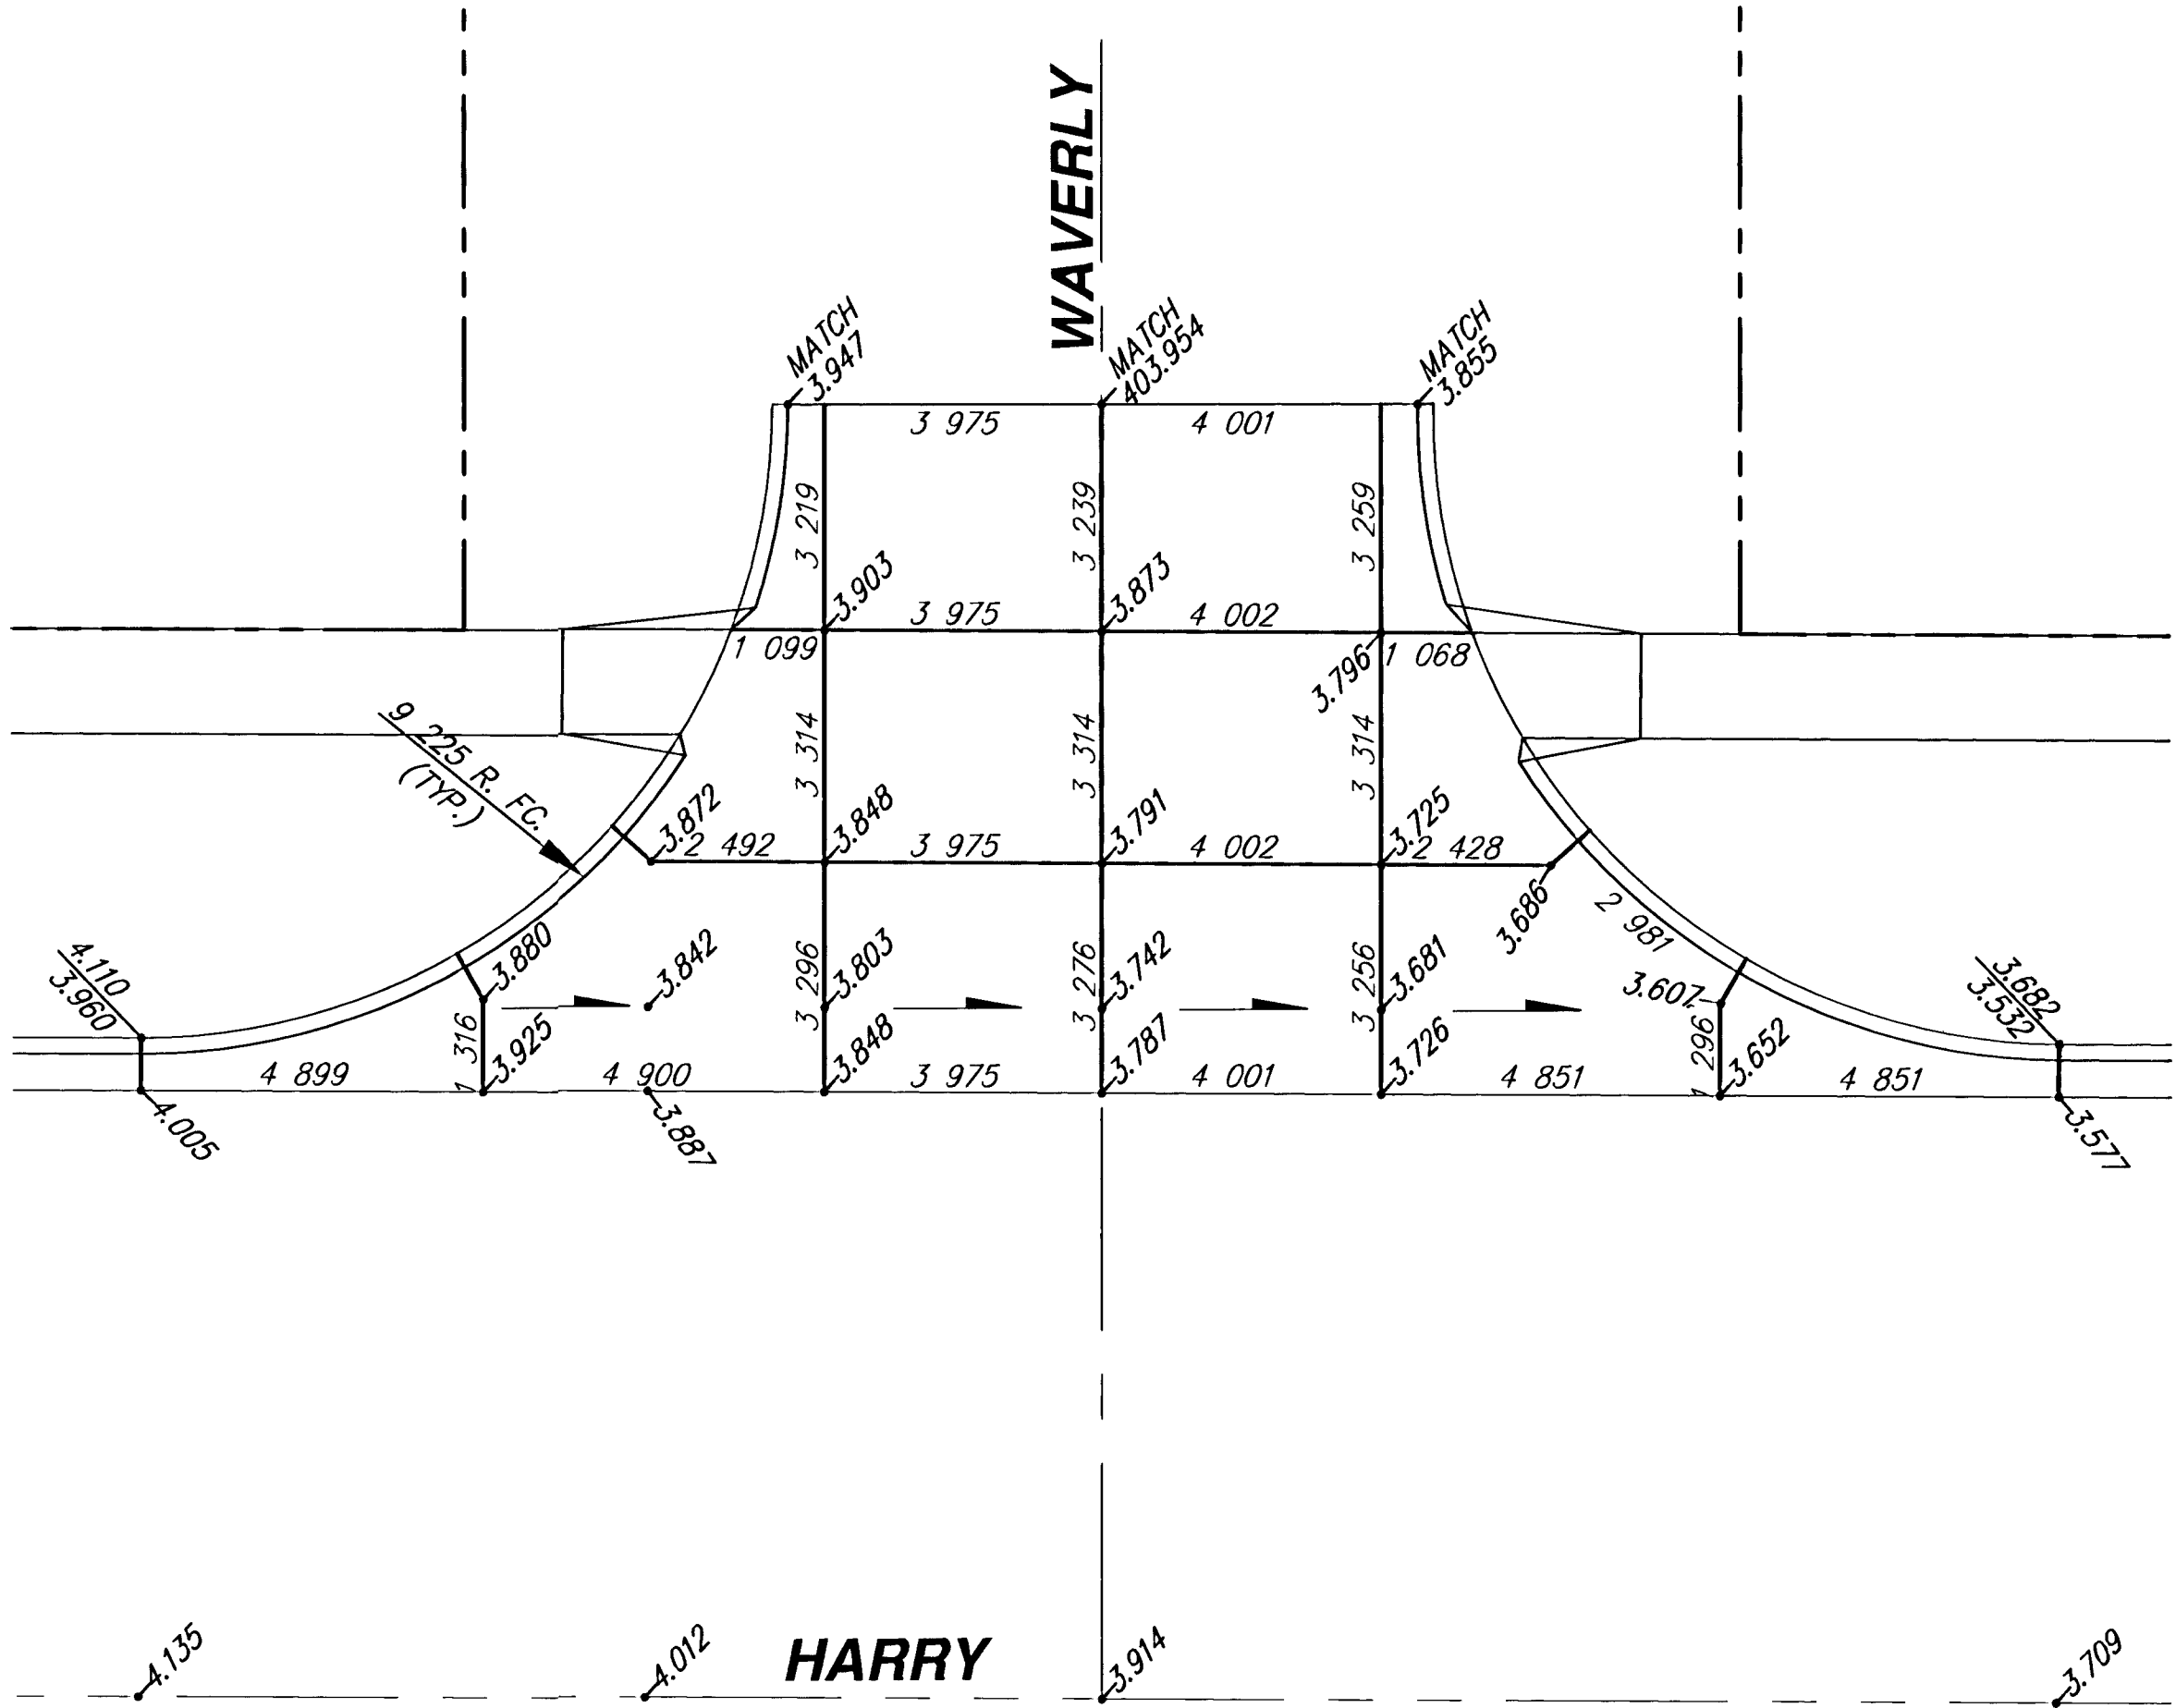


DATE	
BY	
REFERENCES NOTED	
REFERENCES CHECKED	

FHWA REGION NO.	STATE	PROJECT NUMBER	FISCAL YEAR	SHEET NUMBER	TOTAL SHEETS
7	KANSAS	87N-0191-01	2002	29	92

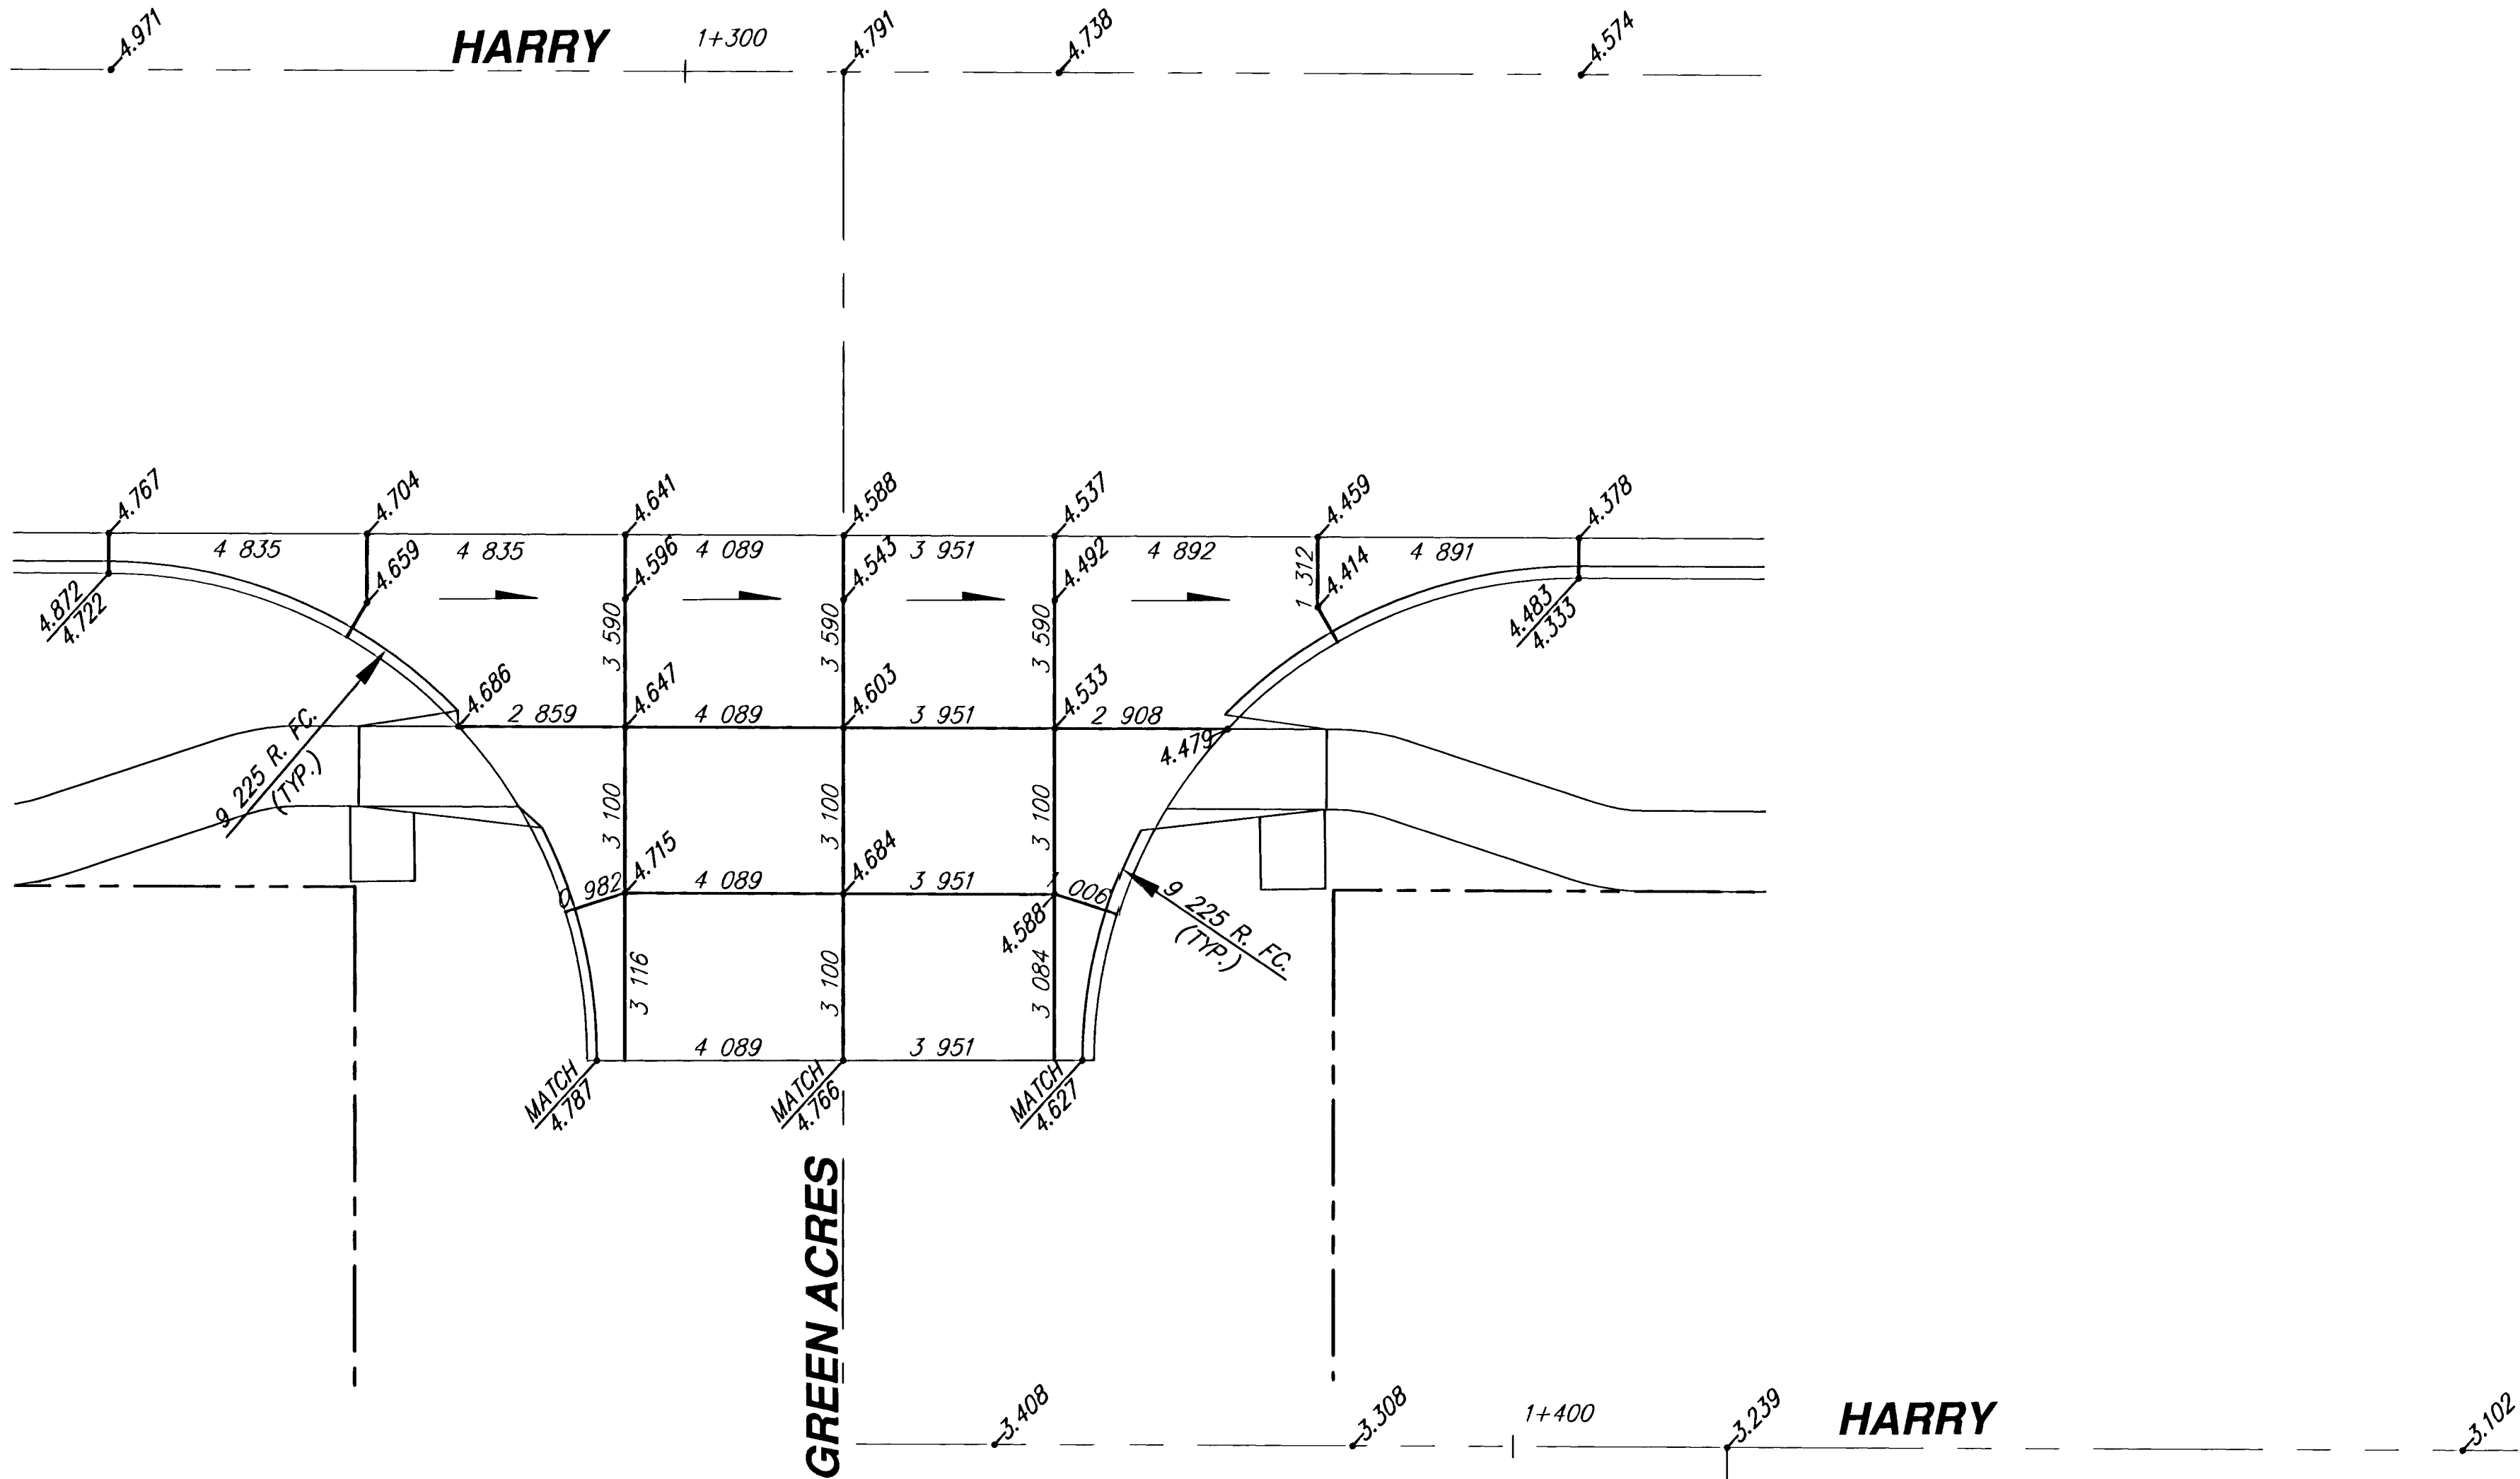

HARRY STREET IMPROVEMENTS OLIVER TO WOODLAWN INTERSECTION JOINT PLANS

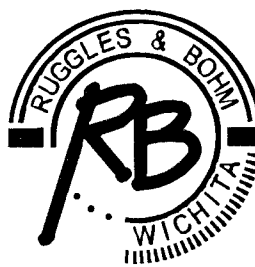

Ruggles & Bohm, P.A.
Engineering, Surveying, Land Planning
924 North Main
Wichita, Kansas 67203
www.rbkansas.com
(316) 264-8008
(316) 264-4621 fax
E-mail: info@rbkansas.com

DRAWING FILE	PROJECT NUMBER	DATE
Joint5	472-83685	Feb. 3, 2003

DESIGN	MWS	SHEET 29 OF 92
DRAWN	TEB	
REVIEW		
UTILITY		