

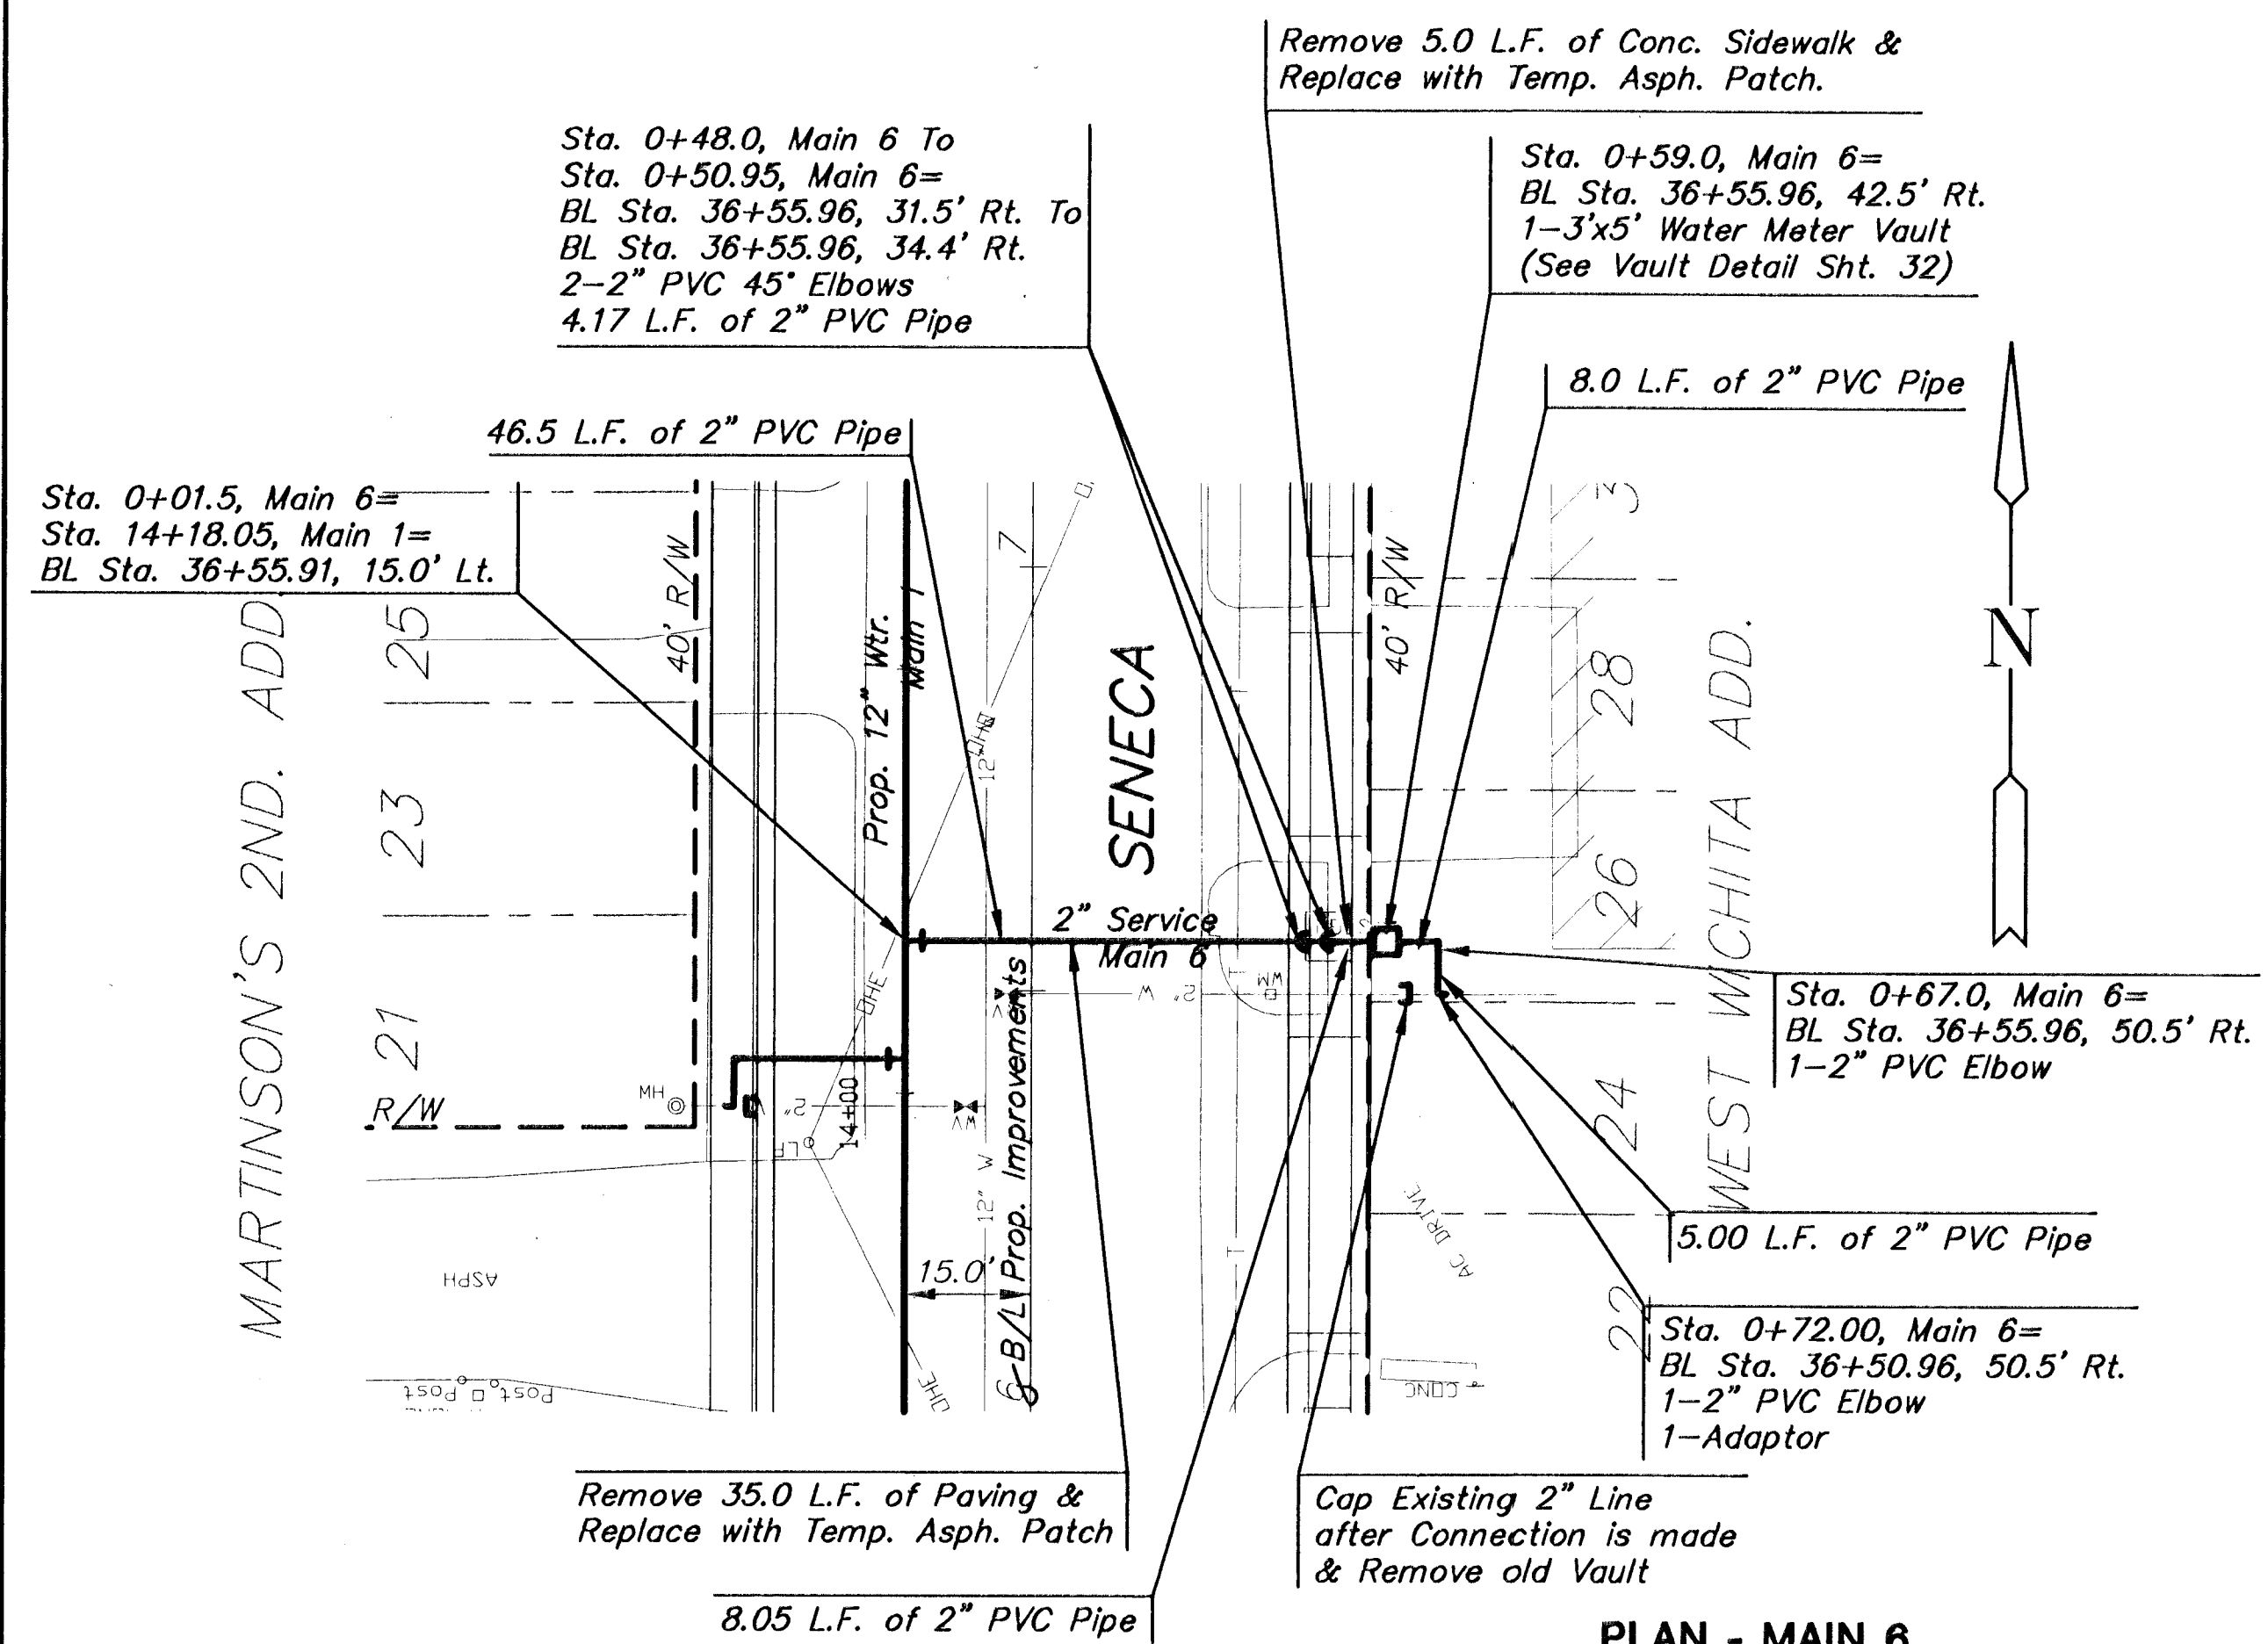


SENECA STREET
WATER MAIN PROFILES
PROJECT NO. 472-82966
MAIN 6 & MAIN 7

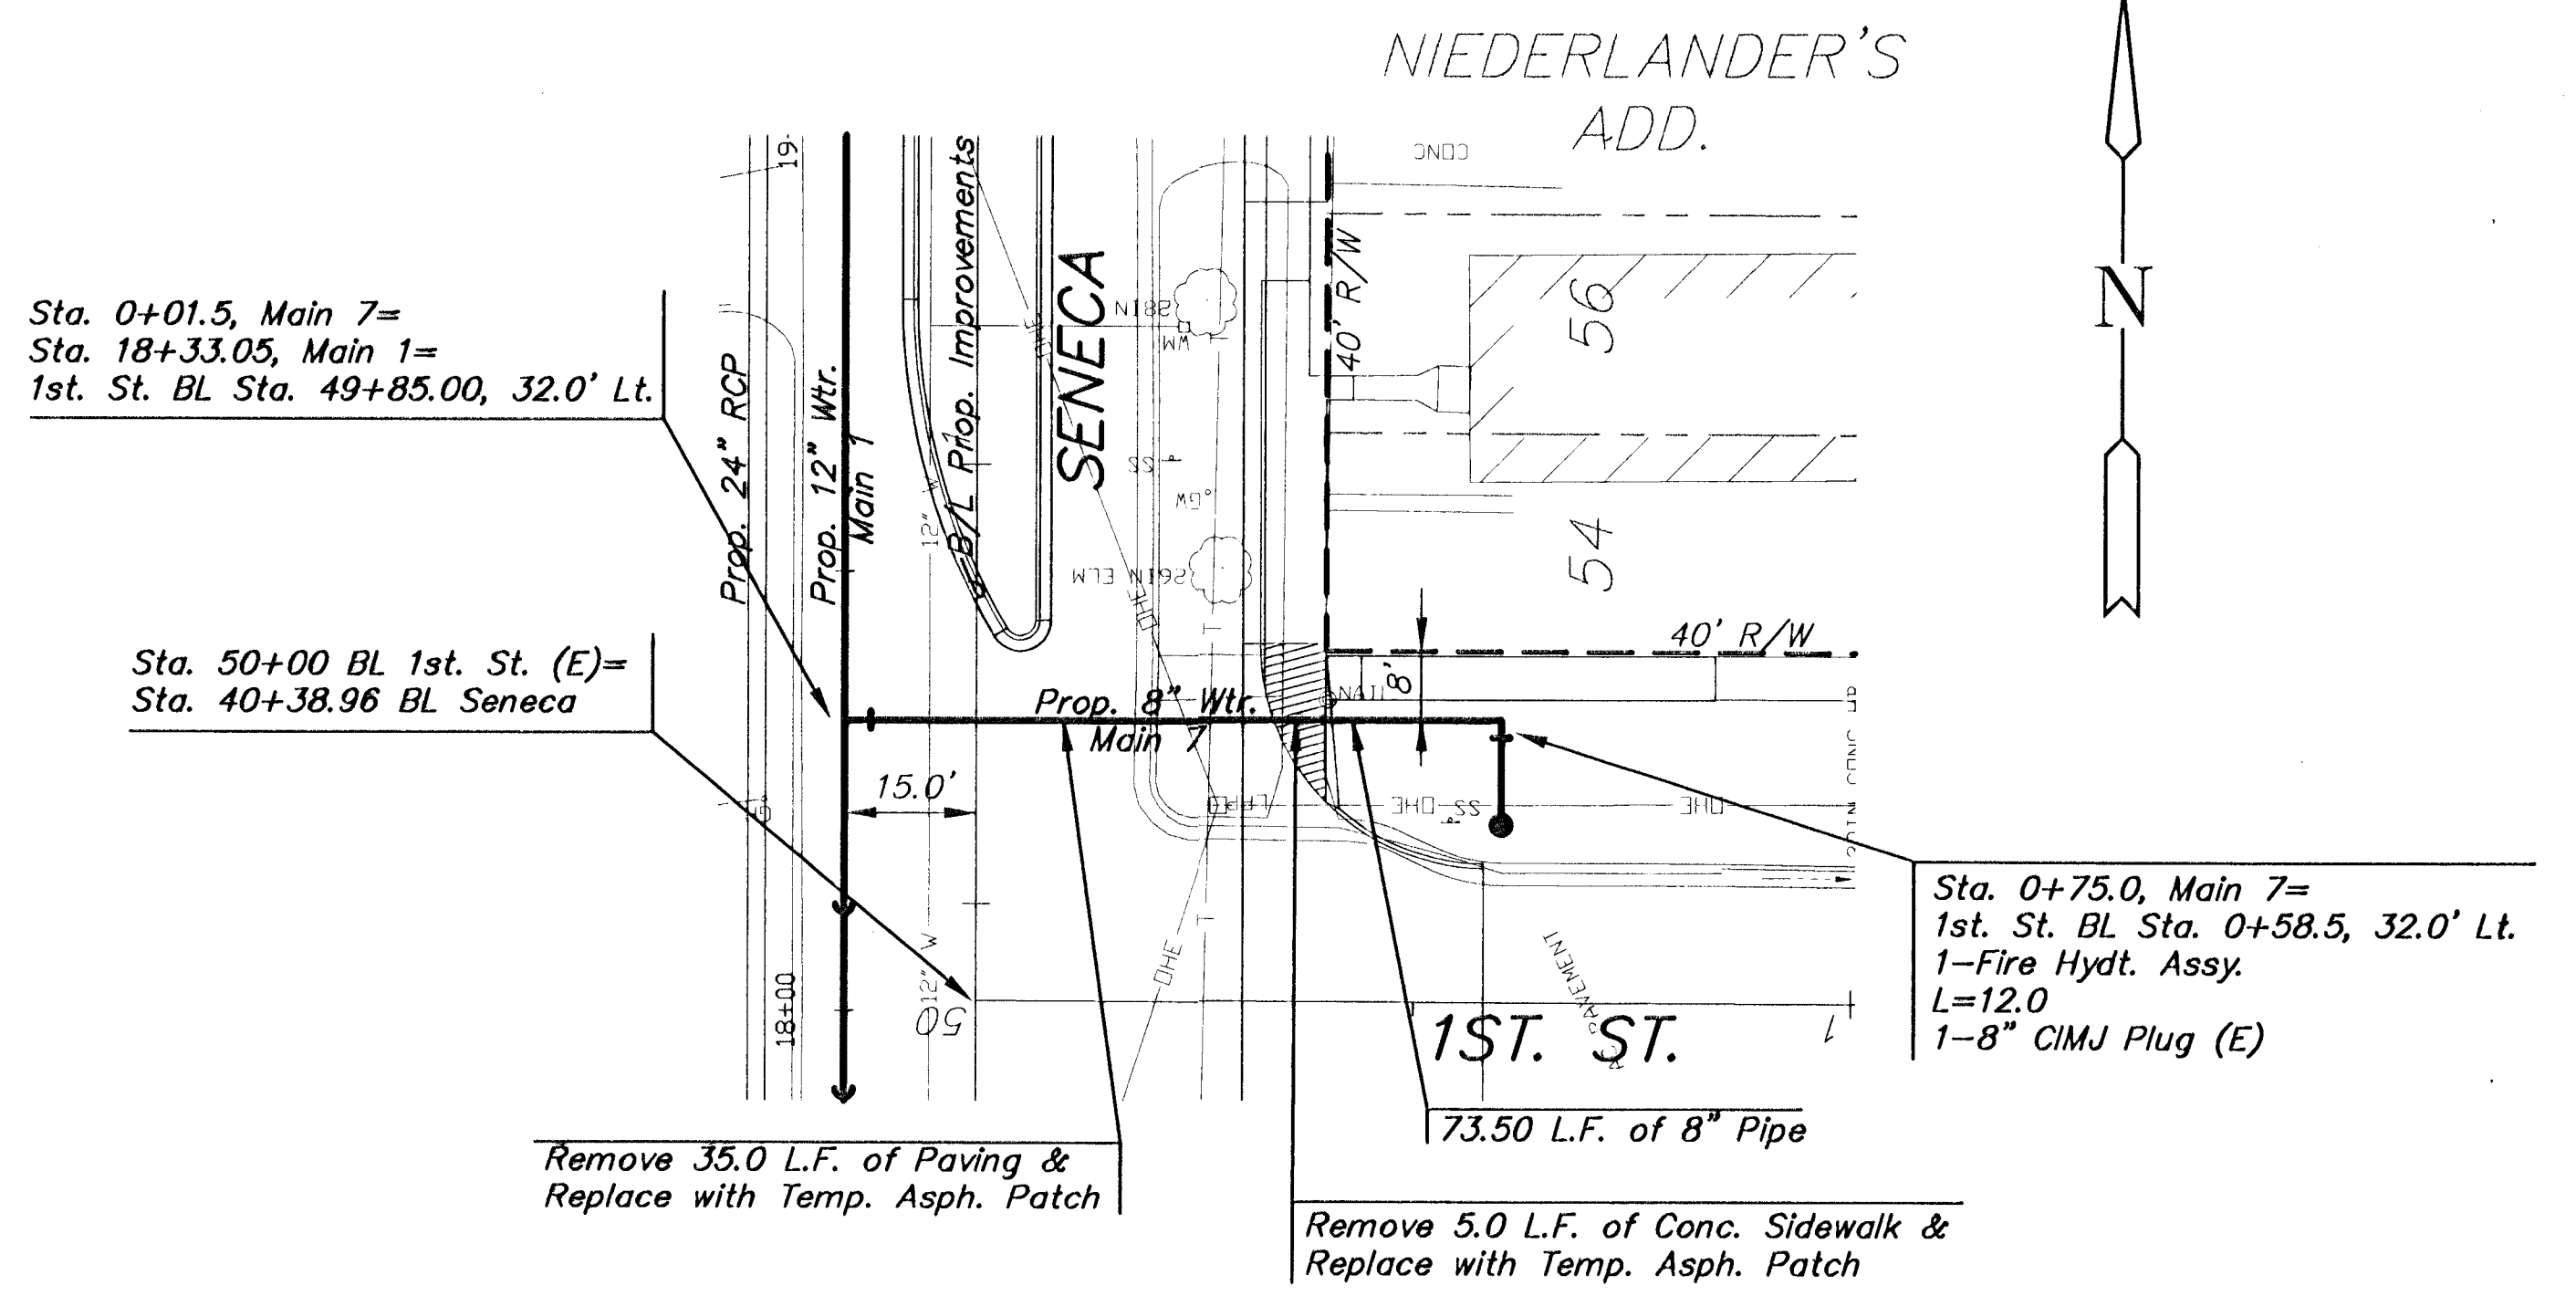

PLAN - MAIN 6
Scale: 1" = 20'

PROFILE - MAIN 6
Horizontal Scale: 1" = 20'
Vertical Scale: 1" = 5'

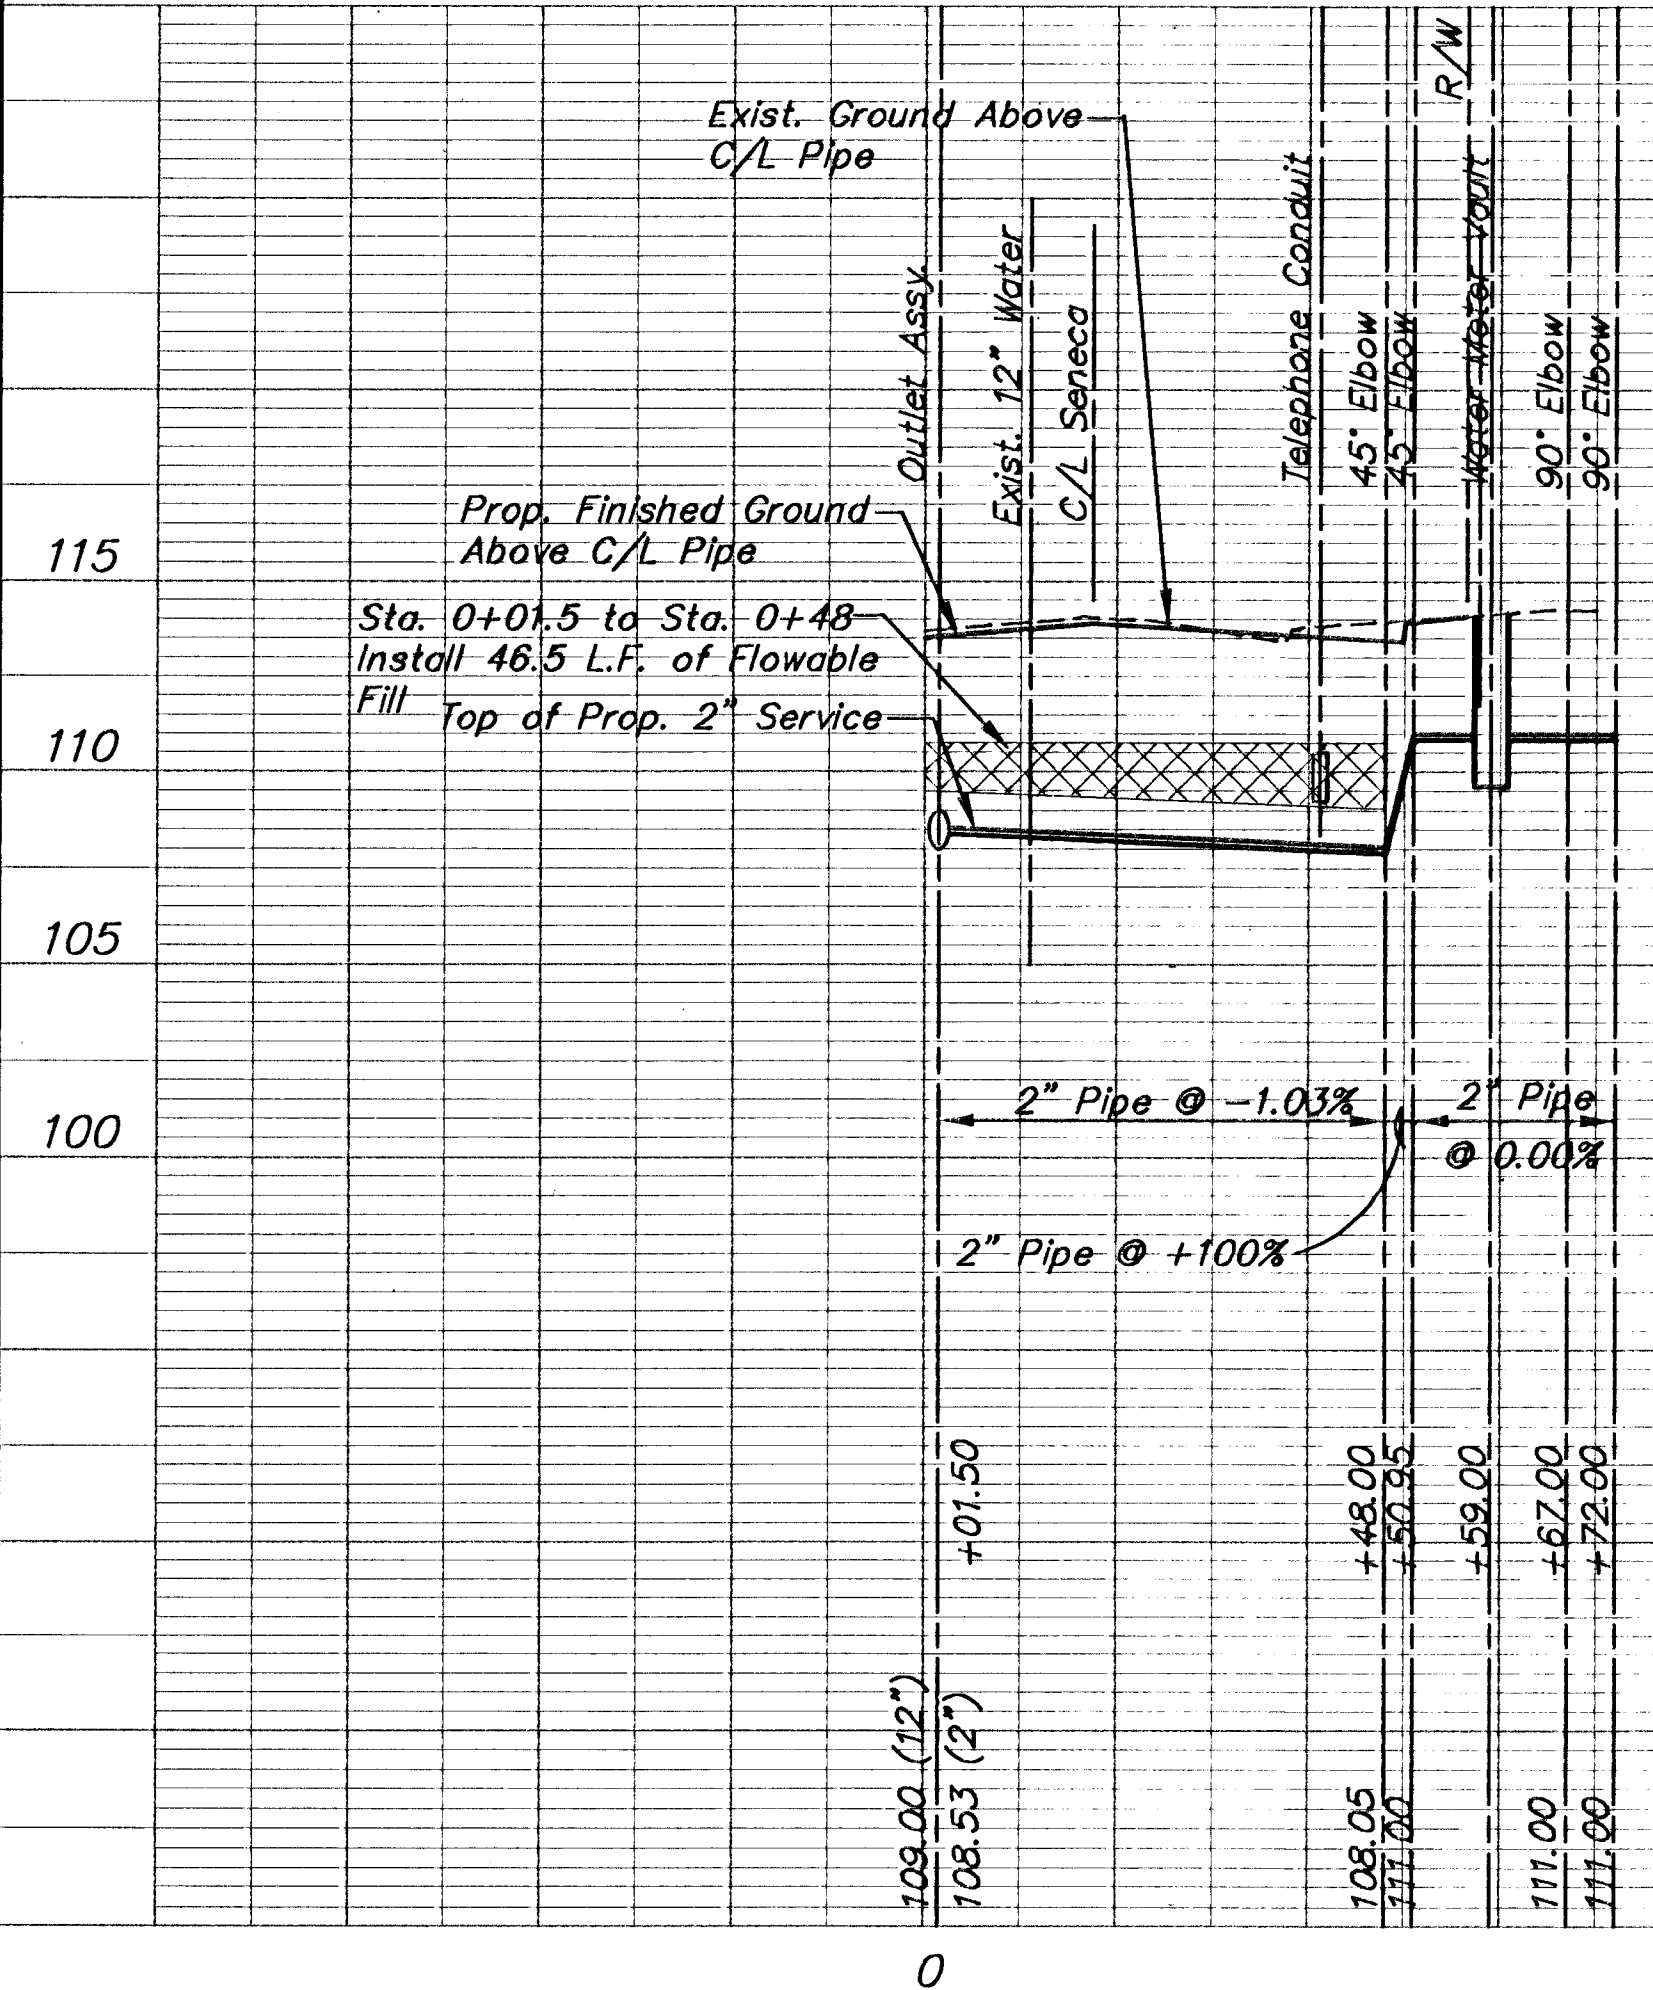

PLAN - MAIN 7
Scale: 1" = 20'

PROFILE - MAIN 7
Horizontal Scale: 1" = 20'
Vertical Scale: 1" = 5'

