



FHWA REGION NO.	STATE	PROJECT NUMBER	FISCAL YEAR	SHEET NUMBER	TOTAL SHEETS
7	KANSAS	87 N-0229-01 CMQ-N022 (901)	2002	3	62

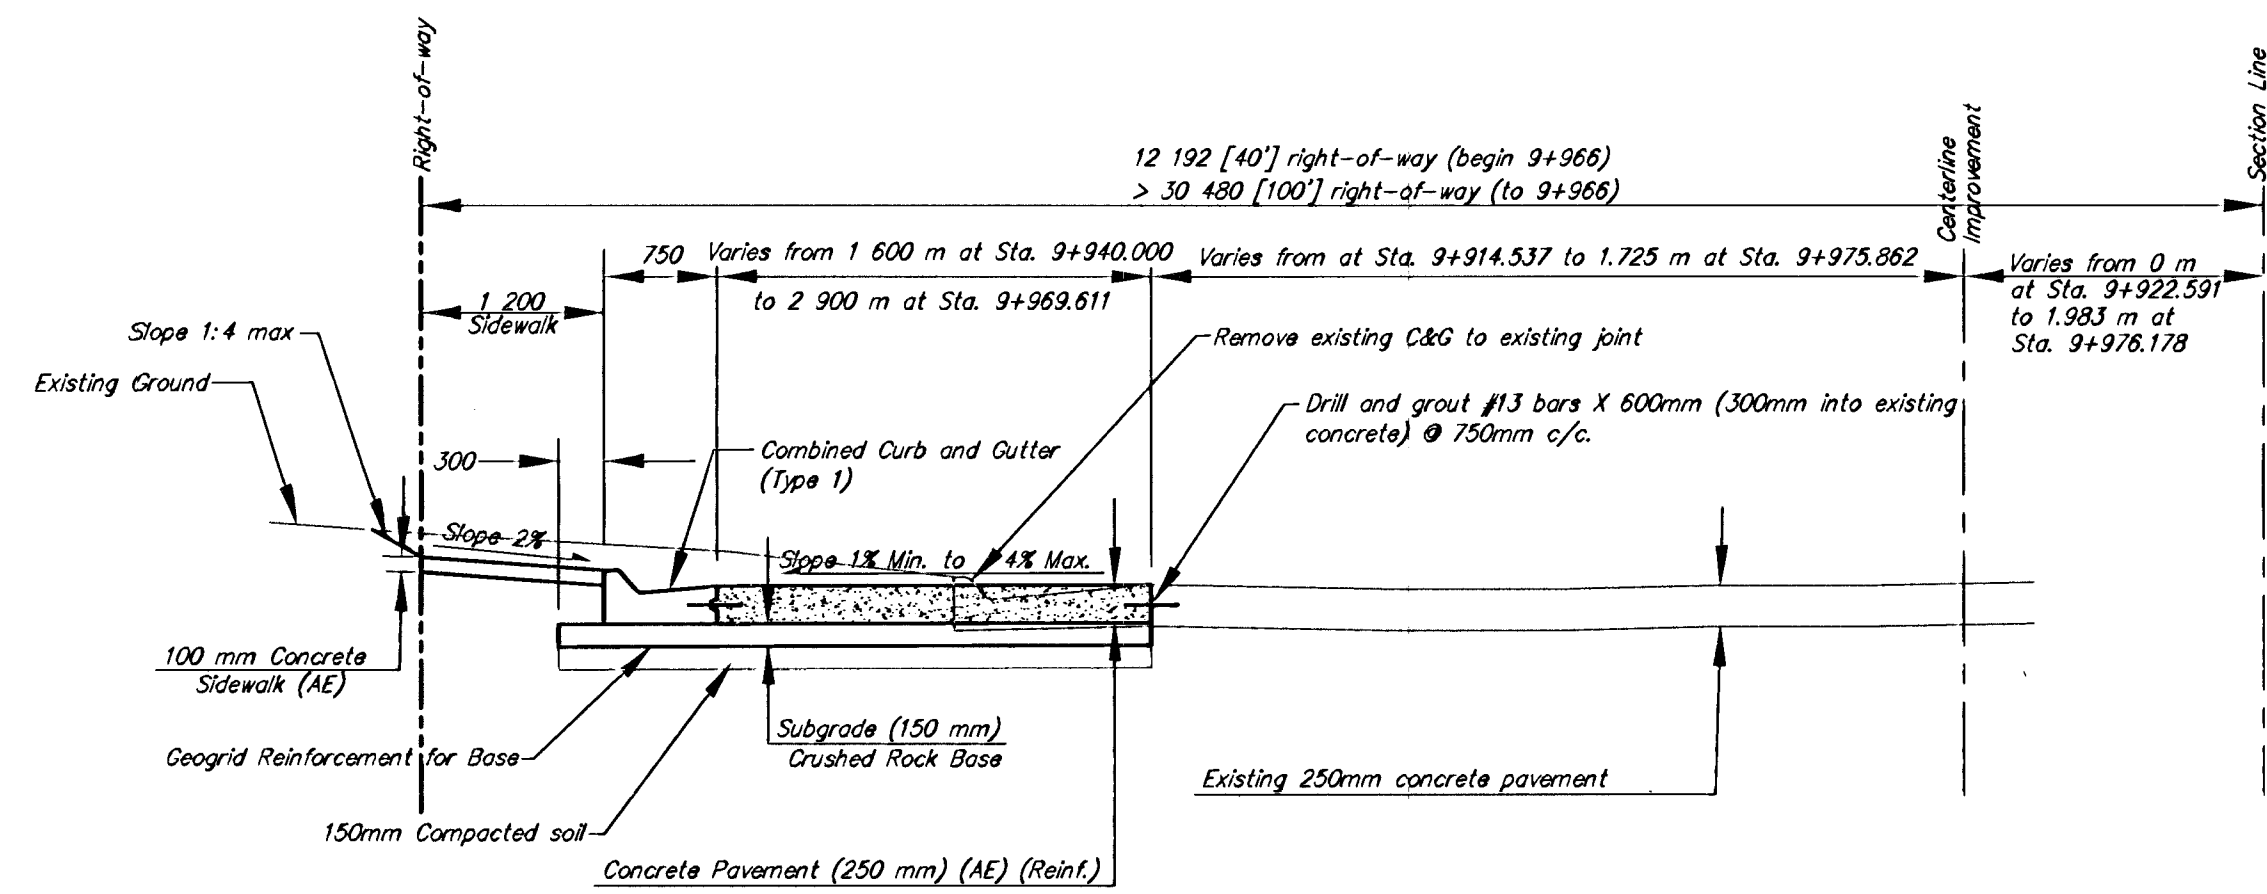


TYPICAL SECTION
STA. 9+940.000 TO STA. 9+973.560

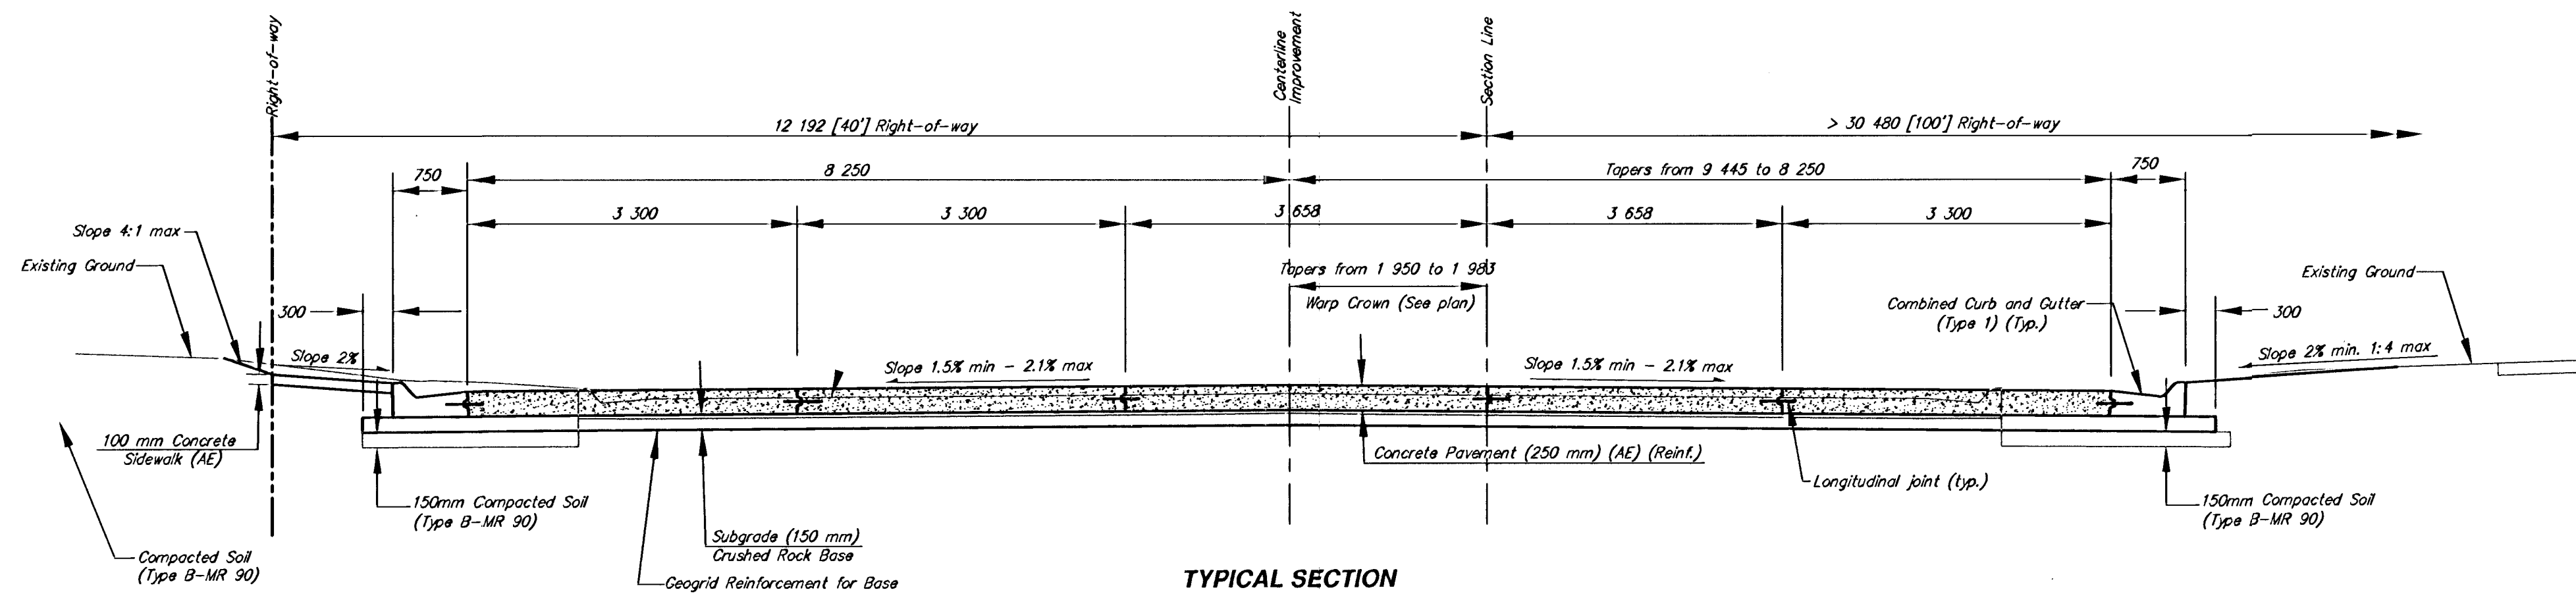

TYPICAL SECTION
STA. 9+973.560 TO STA. 10+010.759

HARRY STREET IMPROVEMENTS
I-135 TO GEORGE WASHINGTON BLVD.
TYPICAL SECTIONS
WICHITA, KANSAS

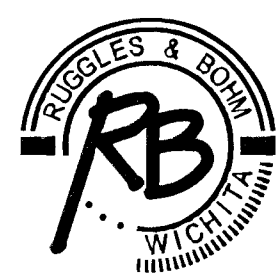

Ruggles & Bohm, P.A.
Engineering, Surveying, Land Planning
924 North Main
Wichita, Kansas 67203
www.rbkansas.com
(316) 264-8008
(316) 264-4621 fax
E-mail: info@rbkansas.com

DRAWING FILE
Typical Sections 1

PROJECT NUMBER
472-83686

DESIGN
MWS
DRAWN
TEB
REVIEW
UTILITY
DATE
Feb. 3, 2004
SHEET
3
OF
62