



FHWA REGION NO.	STATE	PROJECT NUMBER	FISCAL YEAR	SHEET NUMBER	TOTAL SHEETS
7	KANSAS	87 N-0229-01 CMQ-N022 (901)	2002	5	62

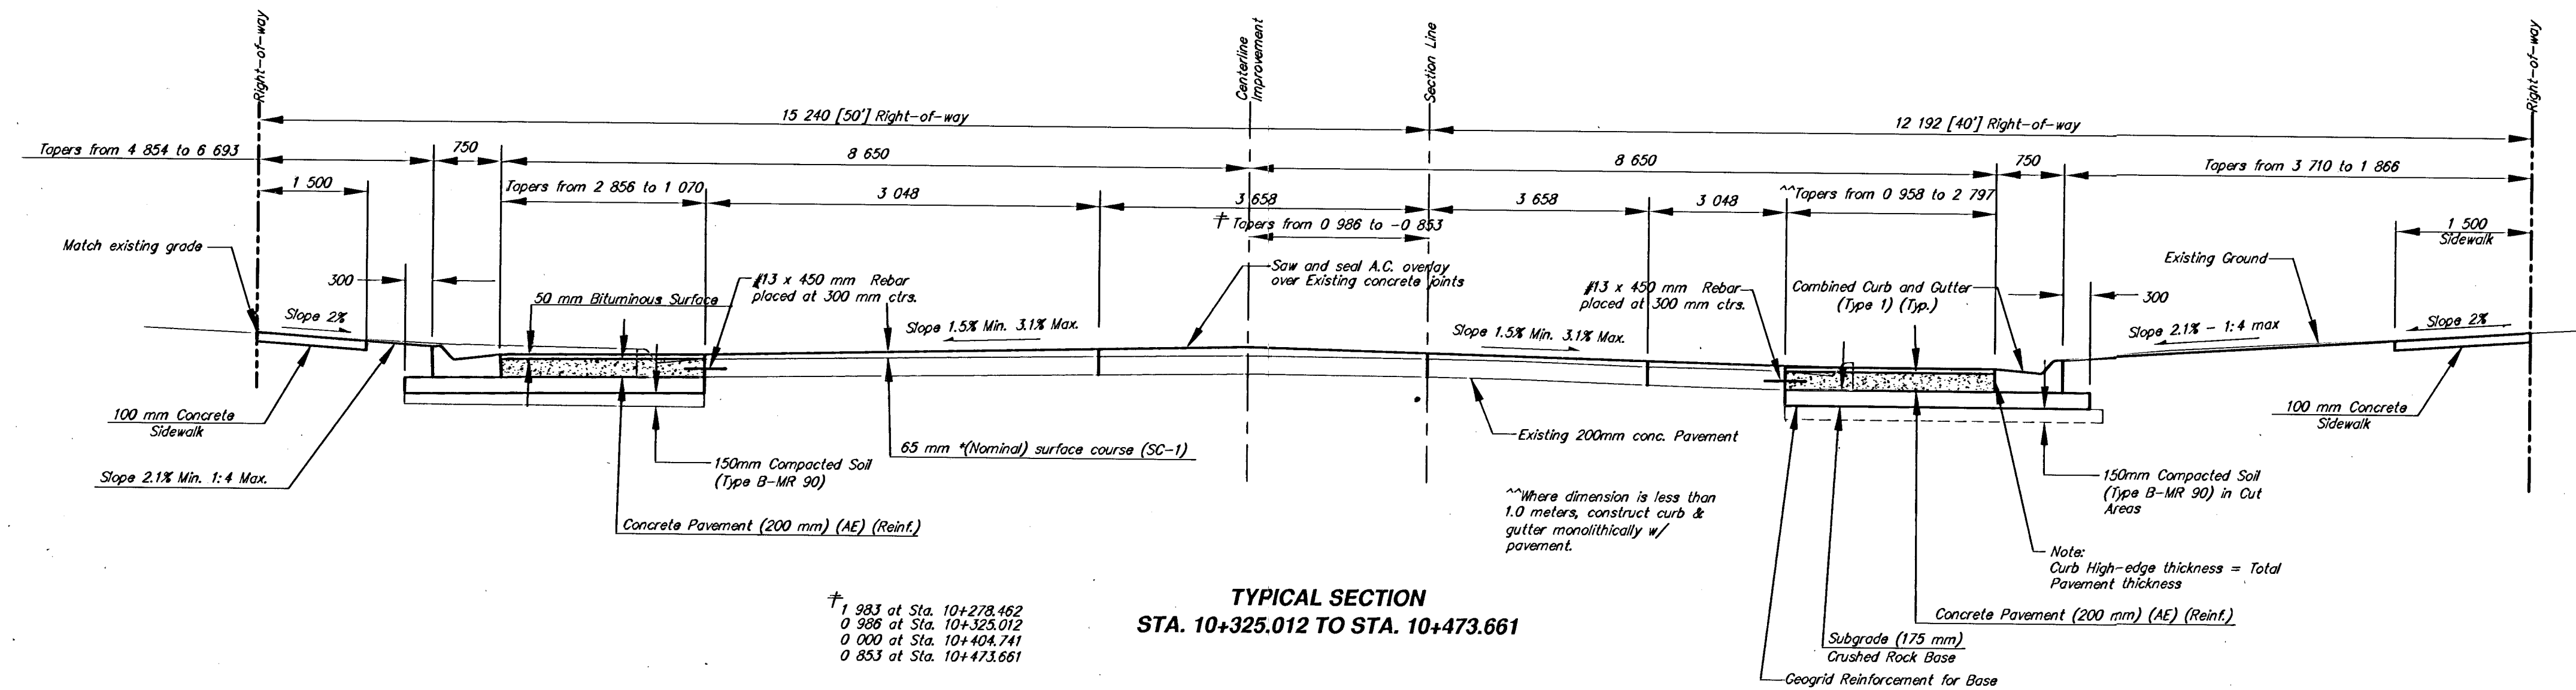

*Average thickness does not exceed 65mm.

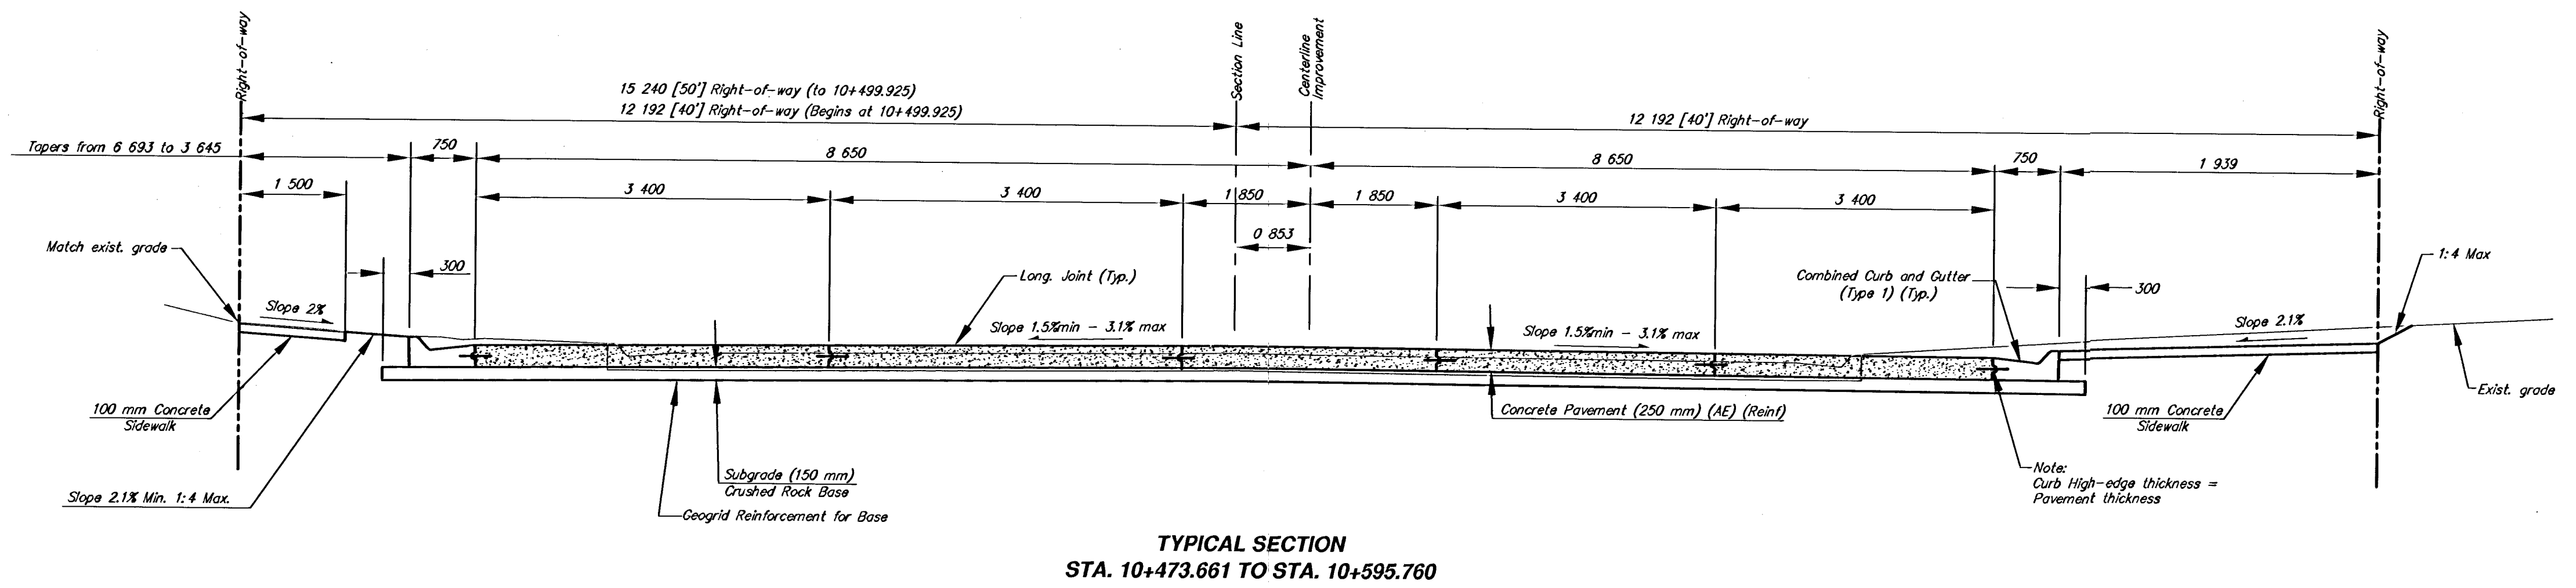

**HARRY STREET IMPROVEMENTS
I-135 TO GEORGE WASHINGTON BLVD.
TYPICAL SECTIONS
WICHITA, KANSAS**



Ruggles & Bohm, P.A.
Engineering, Surveying, Land Planning
924 North Main
Wichita, Kansas 67203
www.rbkansas.com

DESIGN: MWS
DRAWN: TEB
REVIEW: [blank]
UTILITY: [blank]
DATE: May 4, 2004

5
OF
62

DRAWING FILE: Typical Sections 3

PROJECT NUMBER: 472-83686

RES. JOB: 18877