
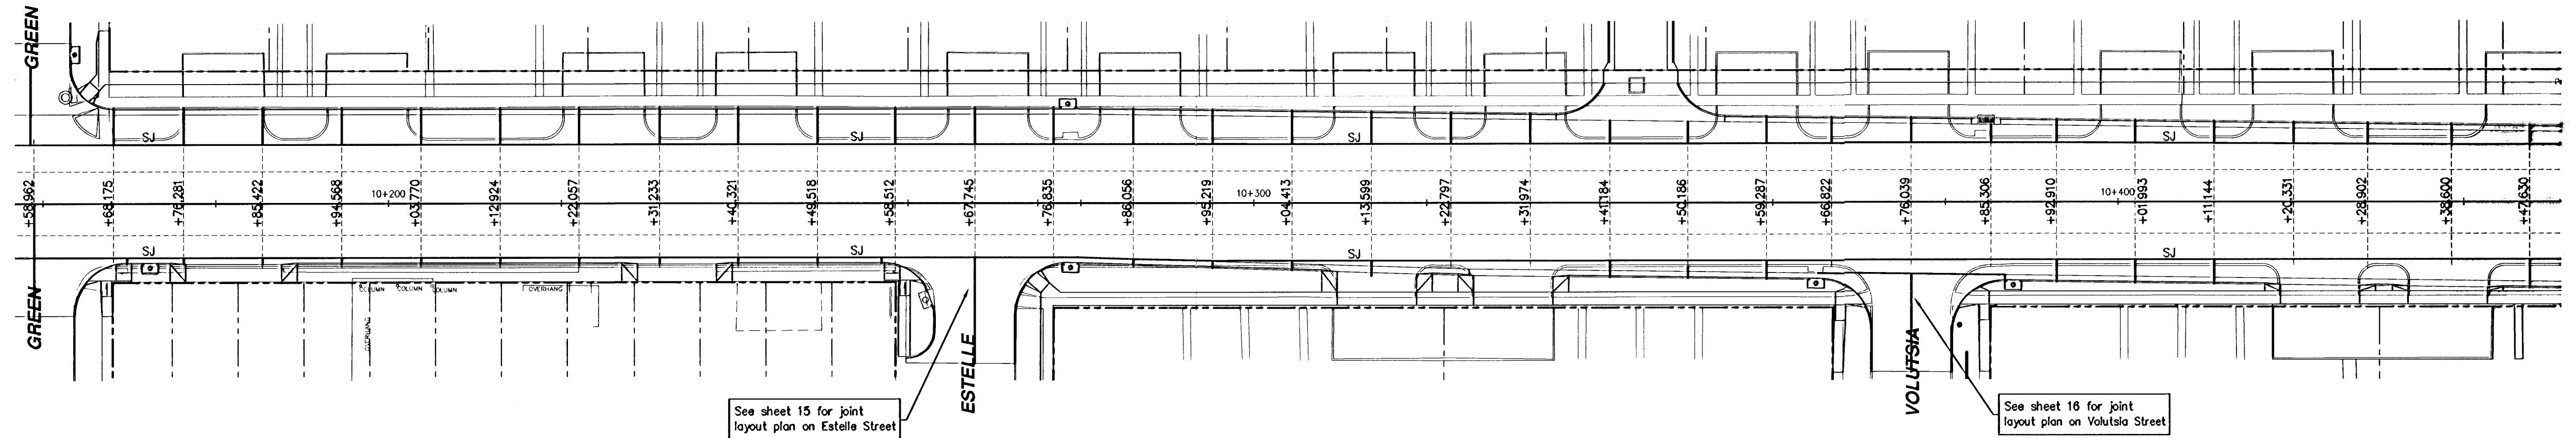


FHWA REGION NO.	STATE	PROJECT NUMBER	FISCAL YEAR	SHEET NUMBER	TOTAL SHEETS
7	KANSAS	87 N-0229-01 CMQ-N022 (901)	2002	12	62

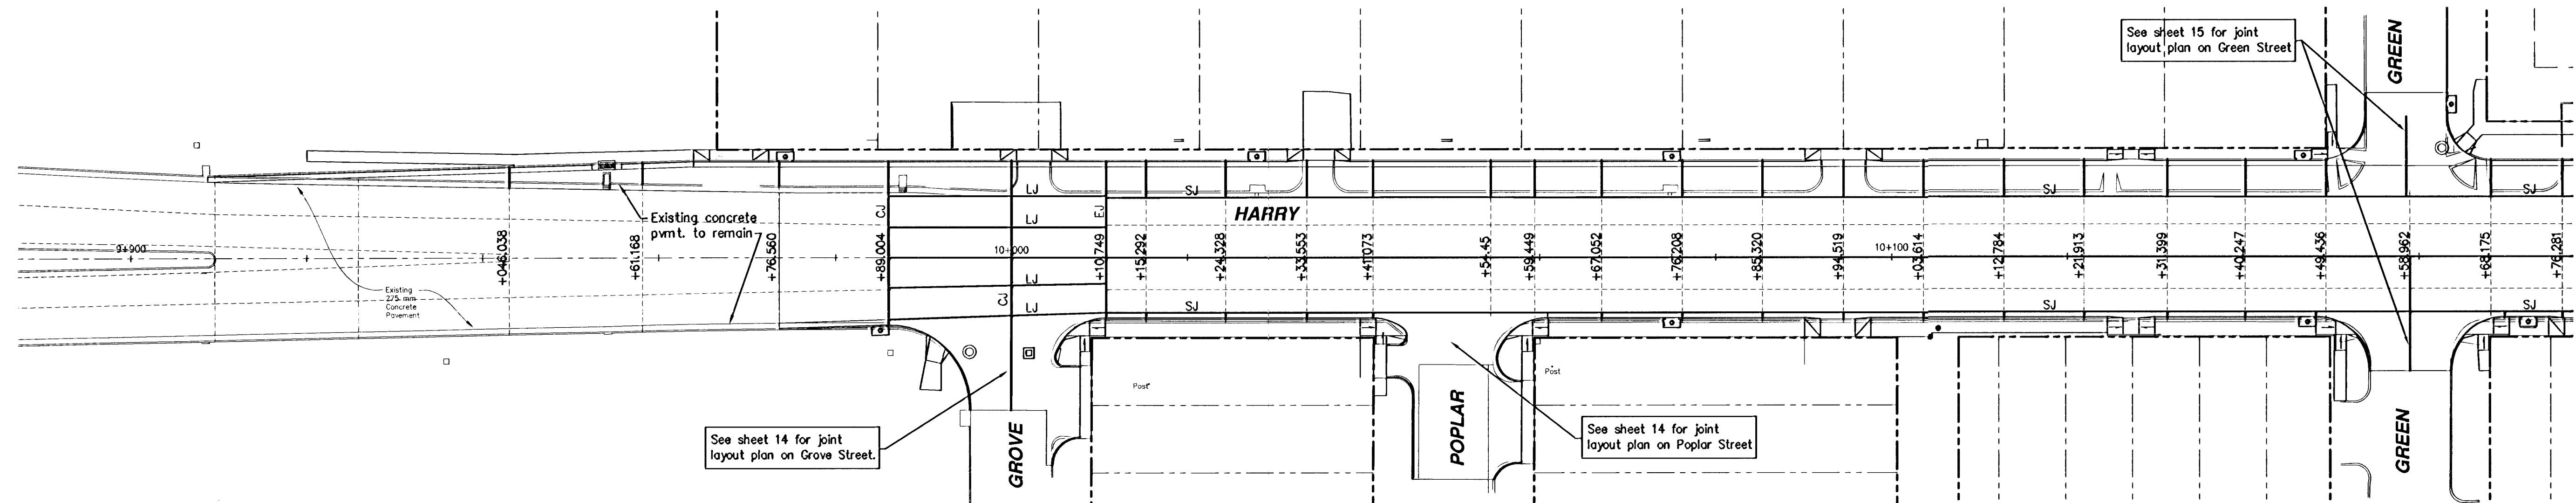


NOTE:
New asphaltic surface shall be sawed at all joints in underlying concrete base. Sawed joints shall be sealed per detail sheet 28.

- LEGEND:**
- | | |
|--------------------|-------|
| Existing joint | ----- |
| New joint | _____ |
| Longitudinal Joint | LJ |
| Contraction Joint | CJ |
| Sawed Joint | SJ |
| Expansion Joint | EJ |

See sheet 18 for details



SCALE: 1:400

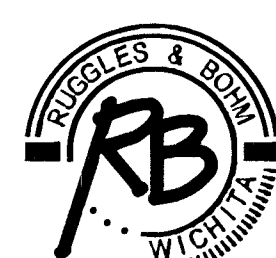JOINT LAYOUT PLAN HARRY - I-135 TO GEO. WASHINGTON BLVD. WICHITA, KANSAS	
 Ruggles & Bohm, P.A. Engineering, Surveying, Land Planning 924 North Main Wichita, Kansas 67203 www.rbkansas.com (318) 284-8008 (318) 284-4821 fax E-mail: info@rbkansas.com	DESIGN TCR DRAWN EJB REVIEW UTILITY
	DRAWING FILE BASE-traffic JOINT PLAN
PROJECT NUMBER 472-83688	DATE Feb. 18, 2004

RB JOB 1897T

SHEET 12 OF 62