
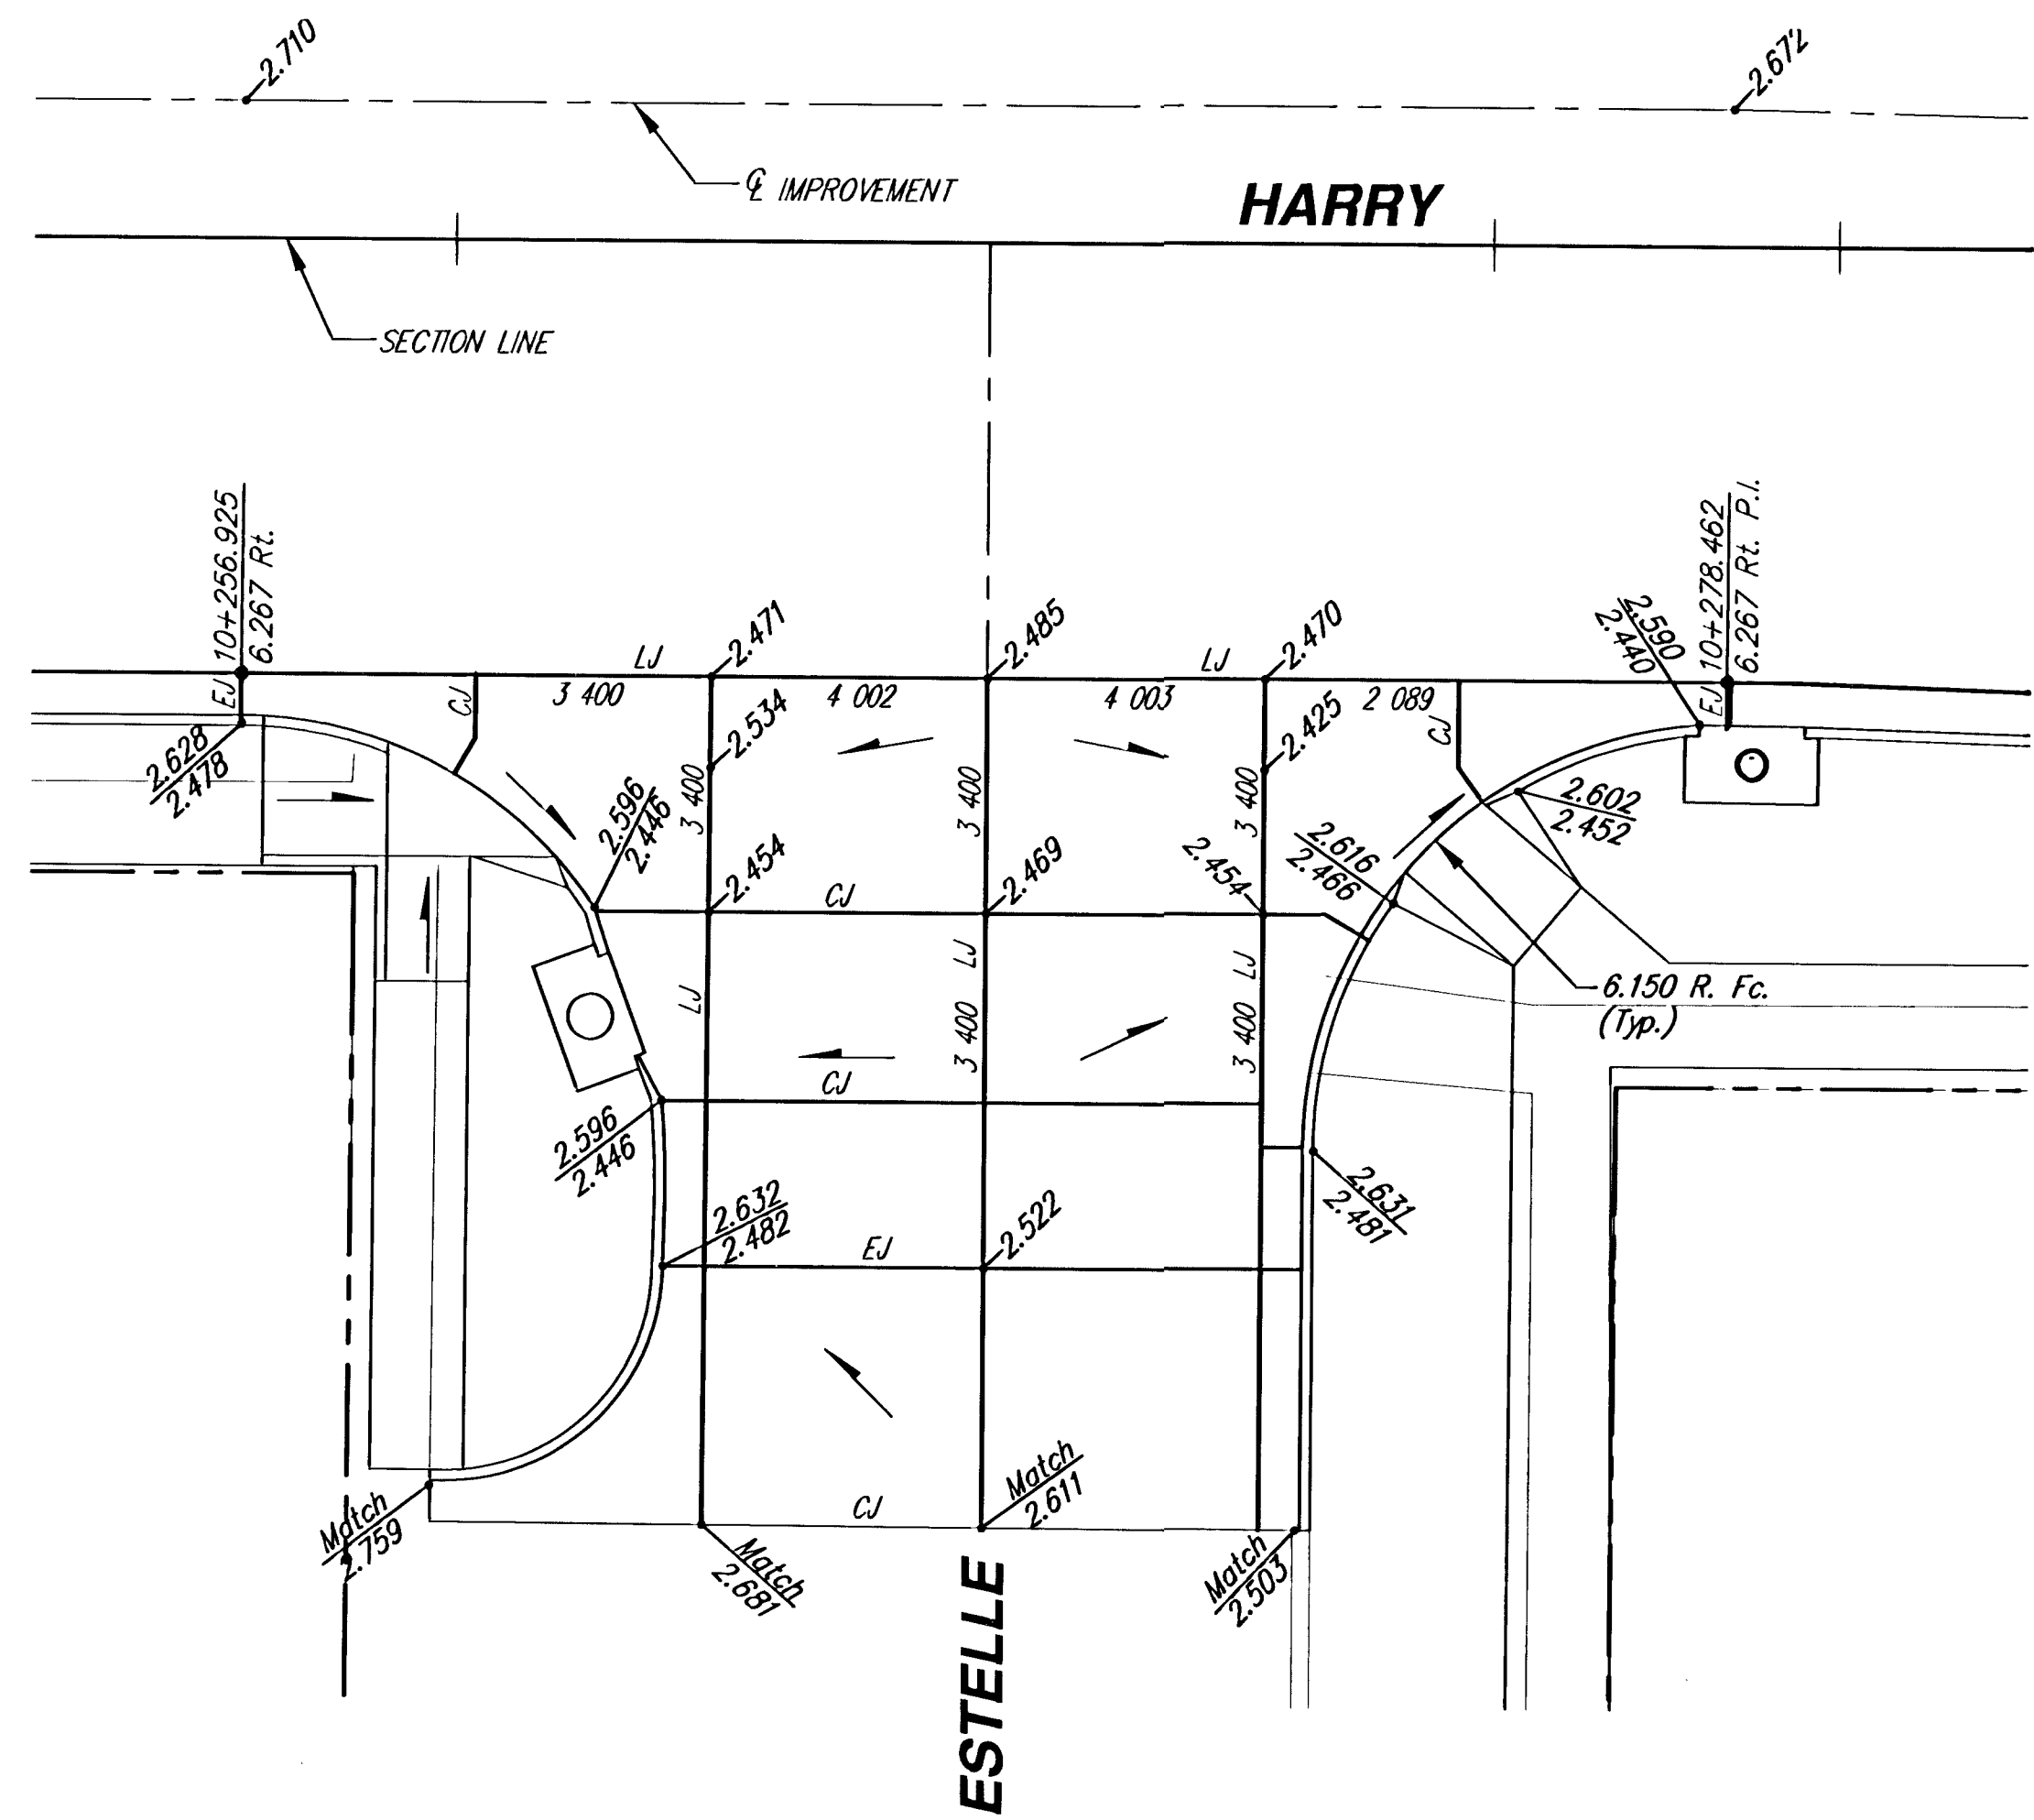



FHWA REGION NO.	STATE	PROJECT NUMBER	FISCAL YEAR	SHEET NUMBER	TOTAL SHEETS
7	KANSAS	87 N-0229-01	2002	15	62

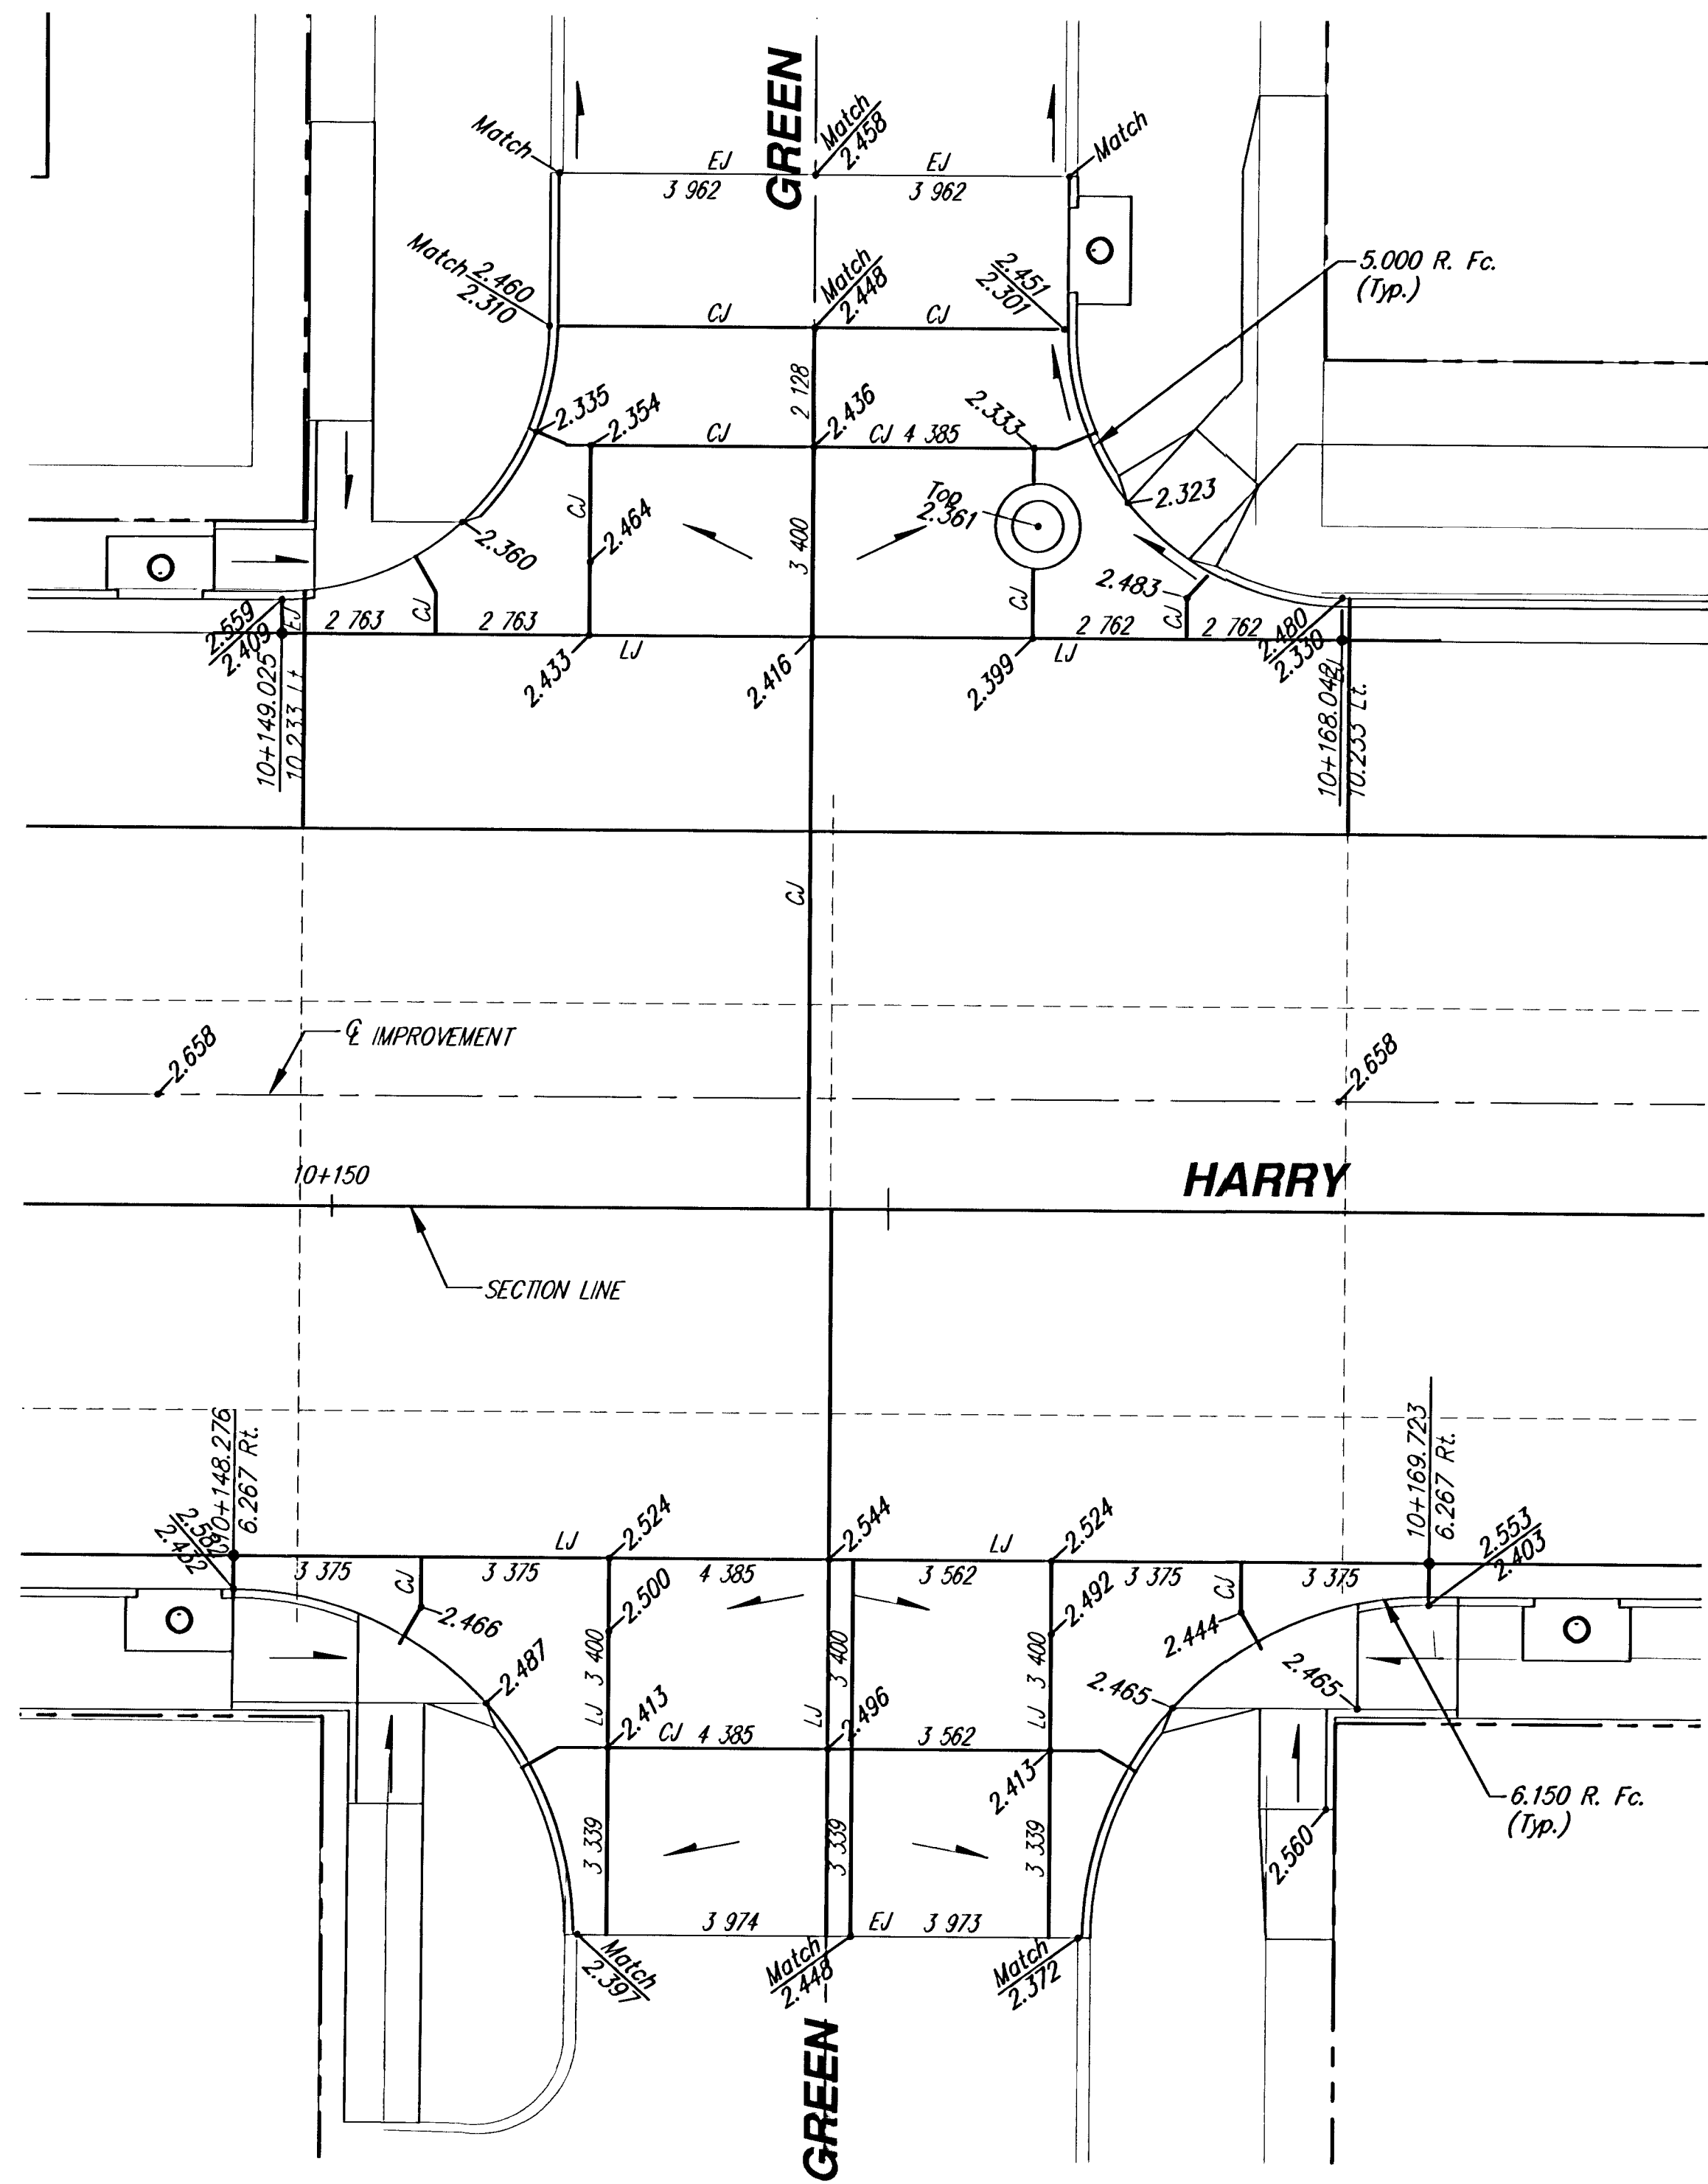


LEGEND:

- Existing joint ———
- New joint ———
- Longitudinal Joint LJ
- Contraction Joint CJ
- Sawed Joint SJ
- Expansion Joint EJ

See sheet 18 for details

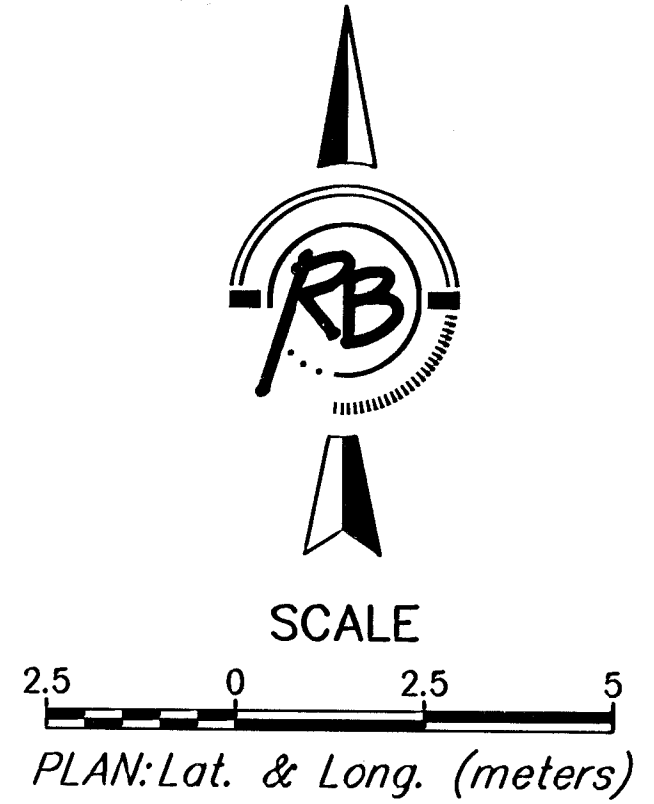

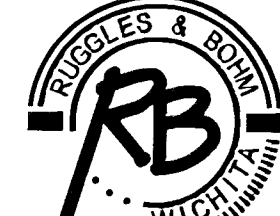HARRY ST. - I-135 TO GEORGE WASHINGTON BLVD. INTERSECTION JOINT PLAN WICHITA, KANSAS		DESIGN TCR DRAWN RA/EJB REVIEW UTILITY DATE June 18, 2003	SHEET 15 OF 62
 Ruggles & Bohm, P.A. Engineering, Surveying, Land Planning 924 North Main Wichita, Kansas 67203 www.rbkansas.com (316) 264-8008 (316) 264-4821 fax E-mail: info@rbkansas.com		DRAWING FILE PAVEMENT {Joint 02} PROJECT NUMBER 472-83686	