
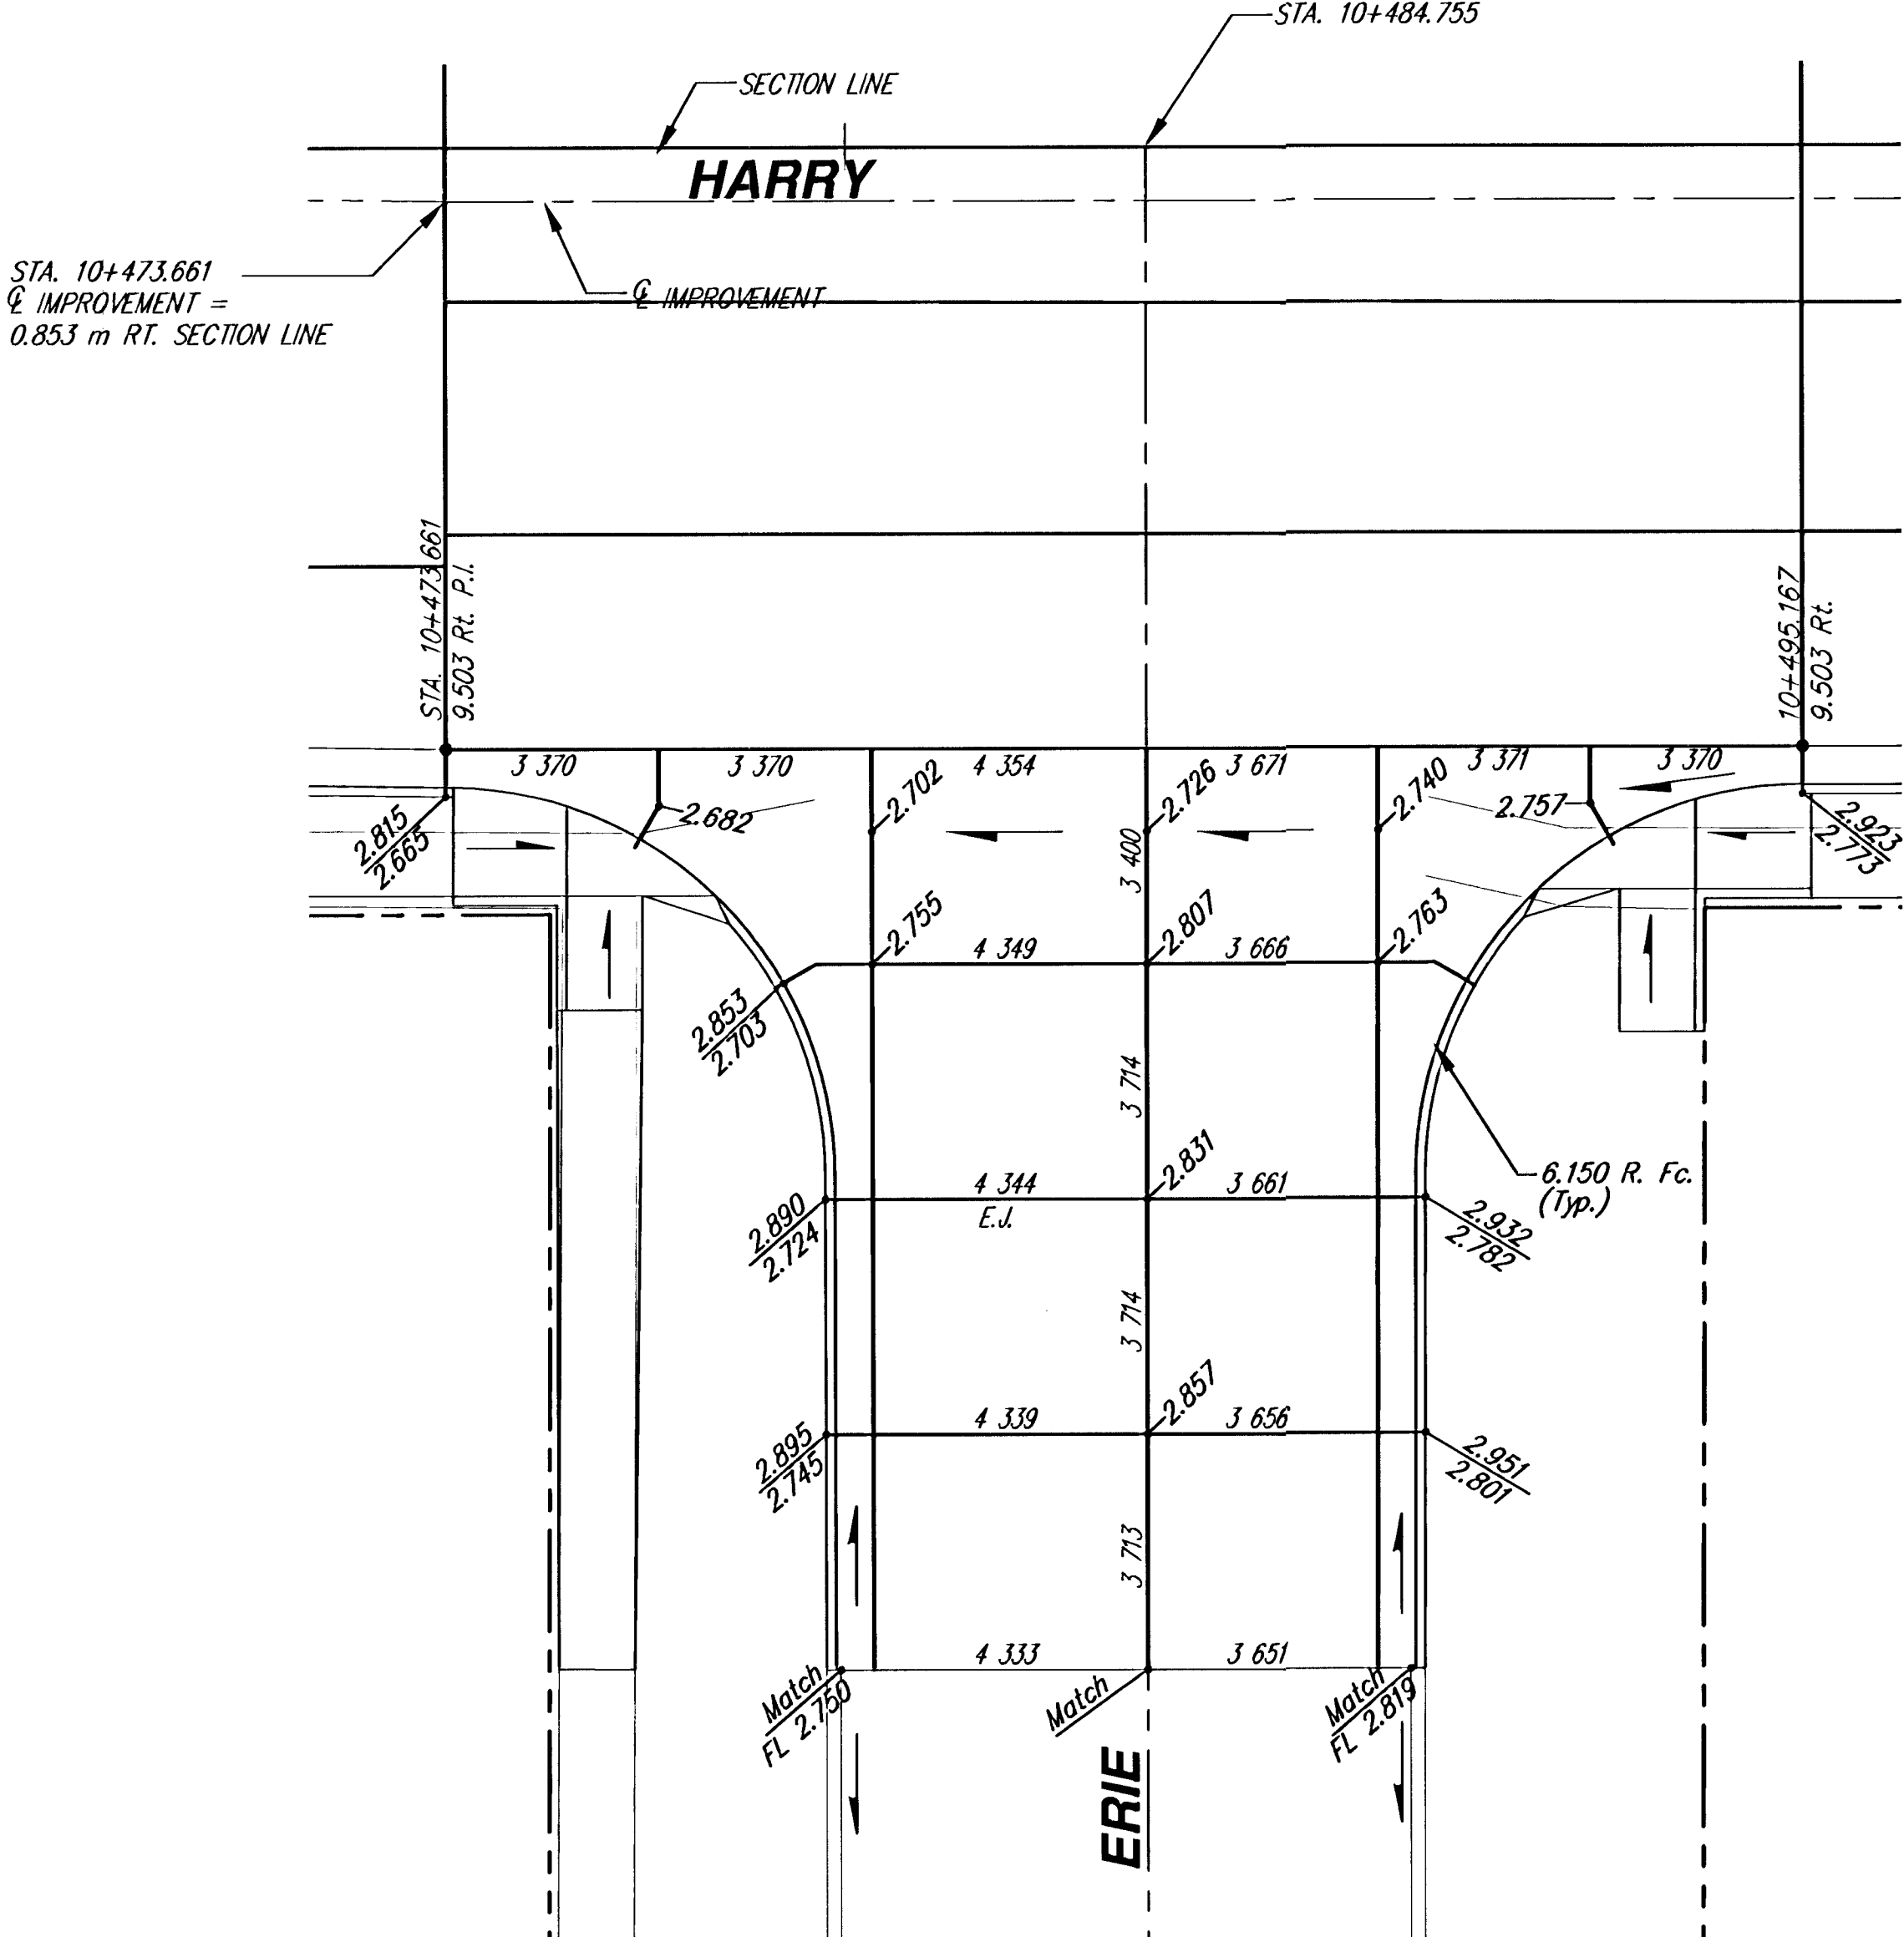



FHWA REGION NO.	STATE	PROJECT NUMBER	FISCAL YEAR	SHEET NUMBER	TOTAL SHEETS
7	KANSAS	87 N-0229-01 CMQ-N022 (901)	2002	18	62

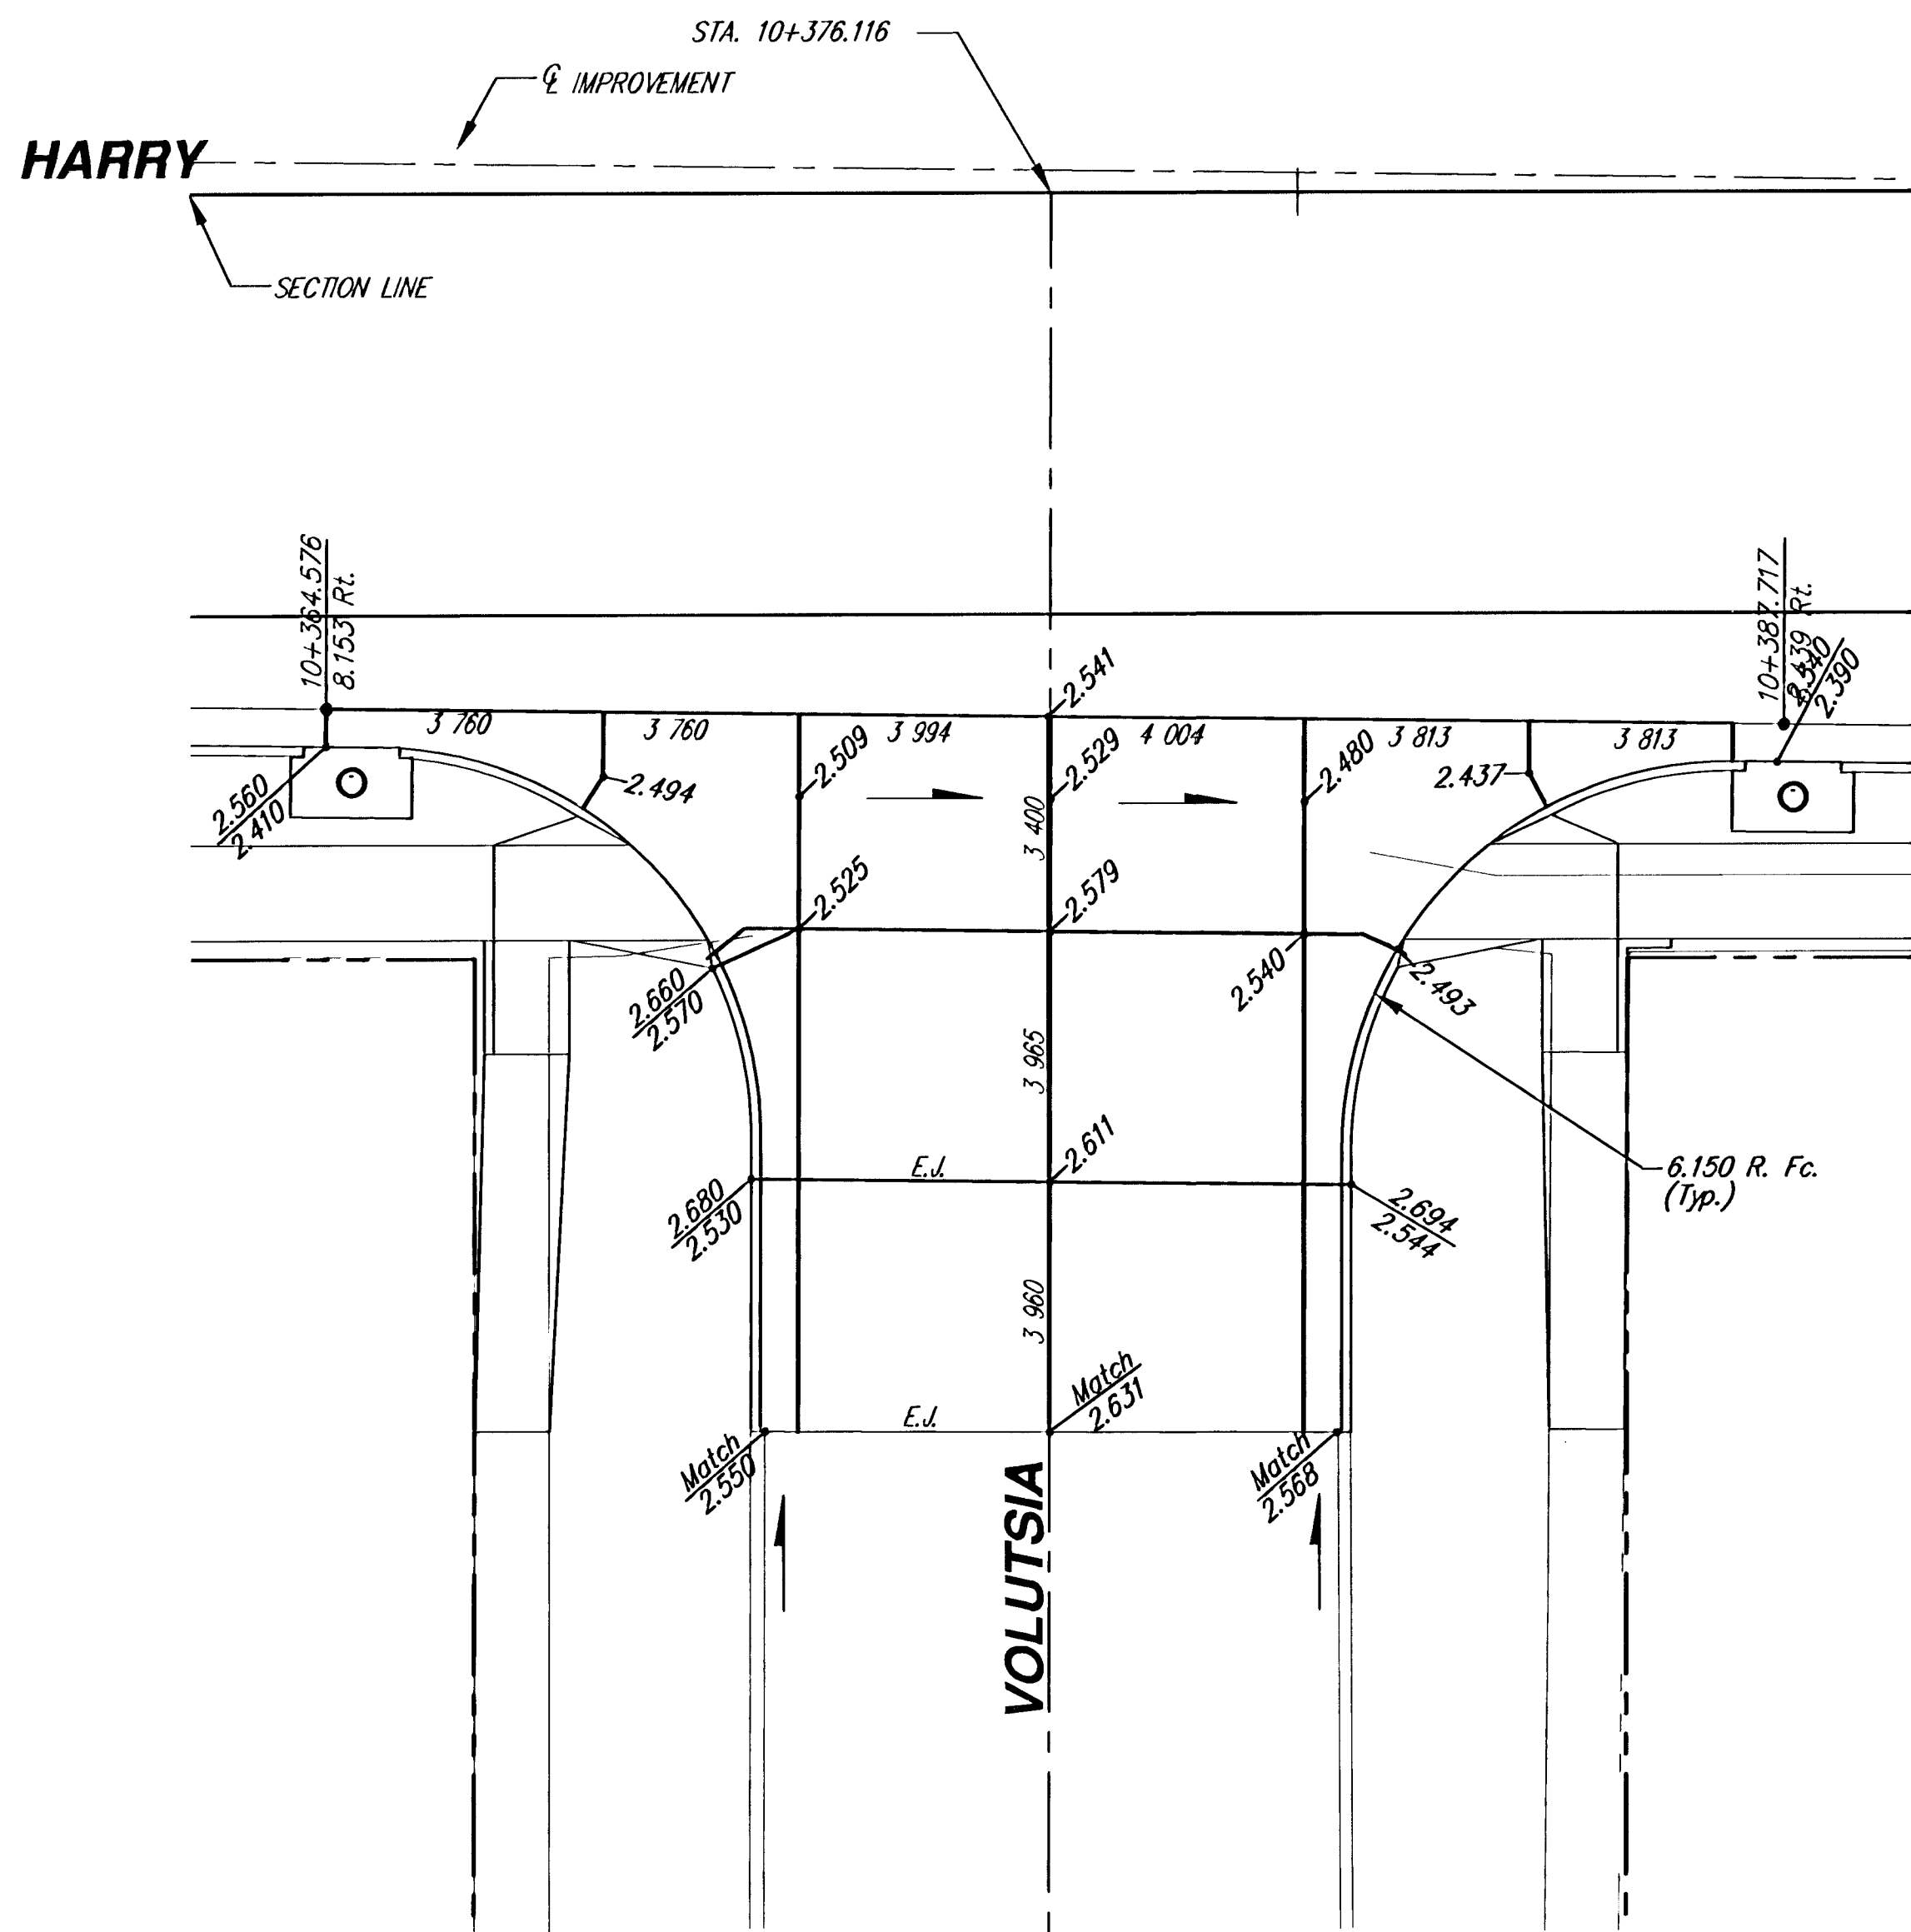


LEGEND:

- Existing joint -----
New joint _____
Longitudinal Joint LJ
Contraction Joint CJ
Sawed Joint SJ
Expansion Joint EJ

See sheet 18 for details

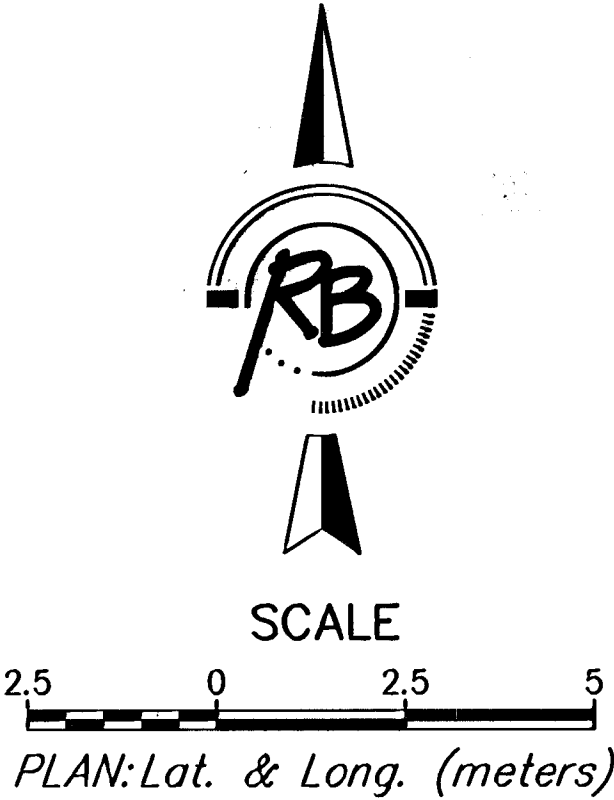

**HARRY ST. - I-135 TO GEORGE WASHINGTON BLVD.
INTERSECTION JOINT PLAN
WICHITA, KANSAS**

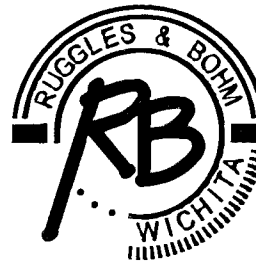	Ruggles & Bohm, P.A.		DESIGN	TCR	SHEET 16 OF 62
	Engineering, Surveying, Land Planning		DRAWN	RA/EJB	
	924 North Main Wichita, Kansas 67203 www.rbkansas.com		REVIEW		
	(316) 264-8008 (316) 264-4621 fax E-mail: info@rbkansas.com		UTILITY		
DRAWING FILE		PROJECT NUMBER		DATE	Feb. 23, 2004
PAVEMENT {Joint 03}		472-83686			