

FWHA REGION NO.	STATE	PROJECT NUMBER	FISCAL YEAR	SHEET NUMBER	TOTAL SHEETS
7	KANSAS	87 N-0229-01	2004	24	62

STA. 0+000 LINE 8
BL STA. 10+262.096, 11.146 RT.
REMOVE INLET AND CONSTRUCT TYPE 1 CURB INLET
L = 1 900 W = 1 300
TOP ELEV. 392.596
INSTALL 375 mm x 0.964 m STORM SEWER (RCP) (NE)
CONNECT TO EXIST. 375 mm PIPE
SEE SHEET 26

STA. 0+004.106 LINE 9
BL STA. 10+278.475, 11.348 LT.
CONSTRUCT TYPE 1 CURB INLET
L = 1 900 W = 1 300
TOP ELEV. 392.550
SEE SHEET 26

STA. 0+011.211 LINE 12
BL STA. 10+364.568, 8.663 RT.
CONSTRUCT TYPE 1 CURB INLET
TOP ELEV. 392.560
SEE SHEET 26

STA. 0+017.088 LINE 8
BL STA. 10+278.767, 11.146 RT.
REMOVE INLET AND CONSTRUCT TYPE 1 CURB INLET OVER EXISTING PIPES
L = 1 900 W = 1 300
TOP ELEV. 392.590
CONNECT 375 mm PIPES (N & SW)
SEE SHEET 26




STA. 0+000 LINE 12
BL STA. 10+364.081, 1.956 LT.
REPLACE FRAME AND COVER AND
ADJUST MANHOLE TOP TO ELEV. 392.686

STA. 0+011.846 LINE 11
BL STA. 10+387.607, 8.948 RT.
CONSTRUCT TYPE 1 CURB INLET
TOP ELEV. 392.540
SEE SHEET 26

STA. 0+000 LINE 10
BL STA. 10+387.834, 7 300 LT.
REMOVE EXISTING INLET
CONNECT TO EXISTING 375 mm PIPE

STA. 0+000 LINE 10
BL STA. 10+384.625, 1.906 LT. =
STA. 0+000 LINE 11
REPLACE FRAME AND COVER AND
ADJUST MANHOLE TOP TO ELEV. 392.660



STA. 0+007.502 LINE 10
BL STA. 10+387.834, 9.407 LT.
CONSTRUCT TYPE II DOUBLE CURB INLET
TOP ELEV. 392.686
SEE SHEET 27

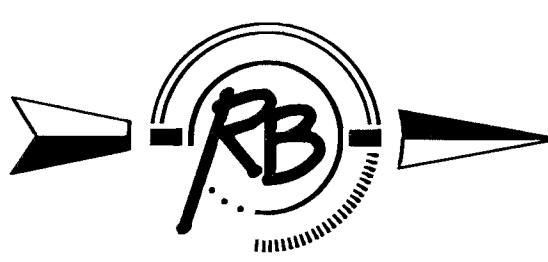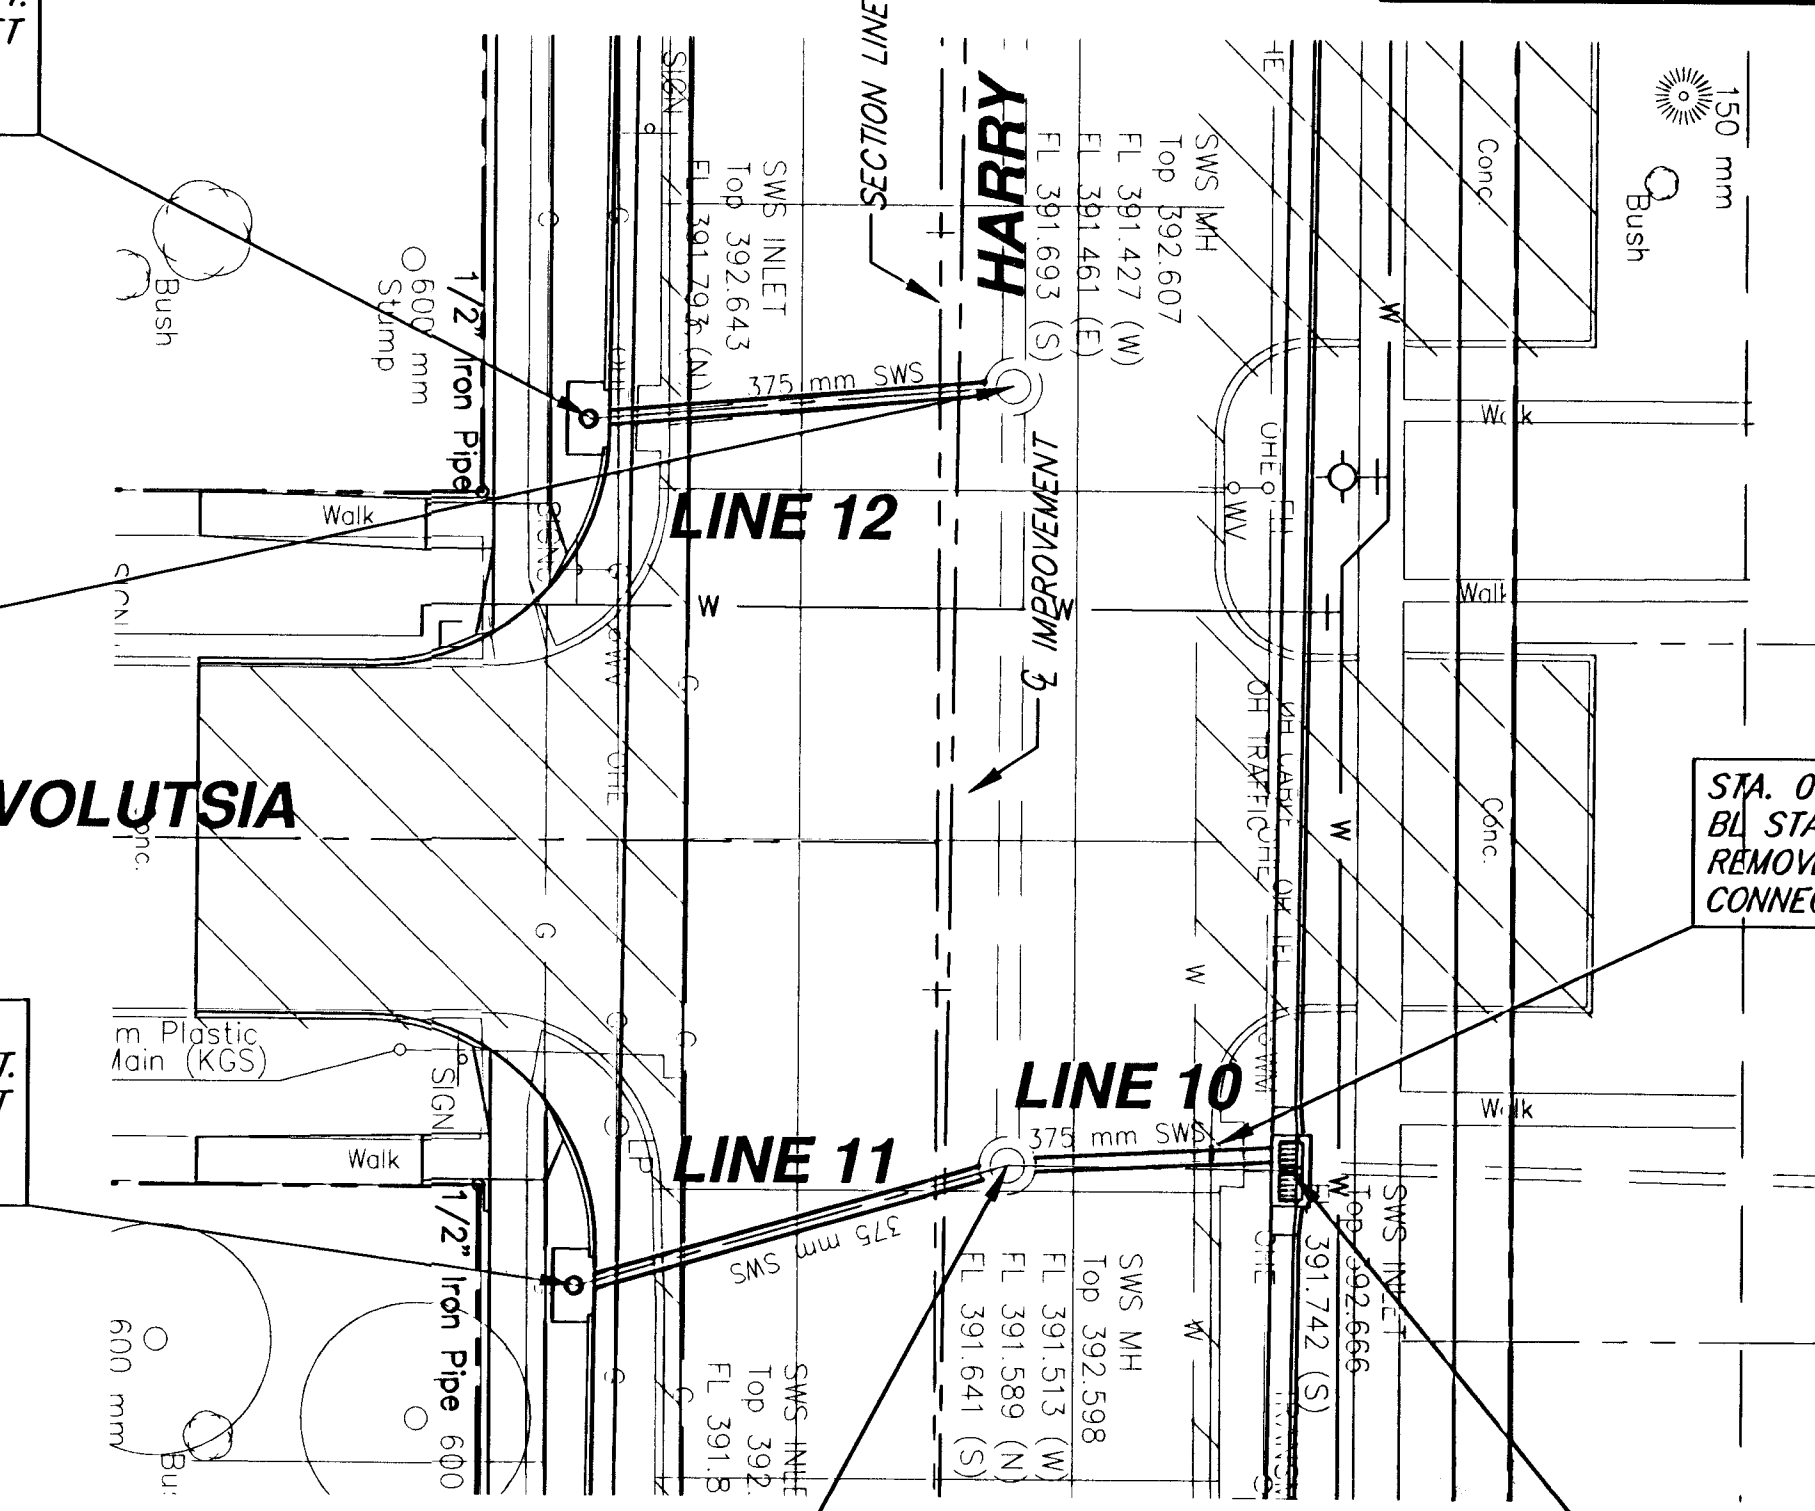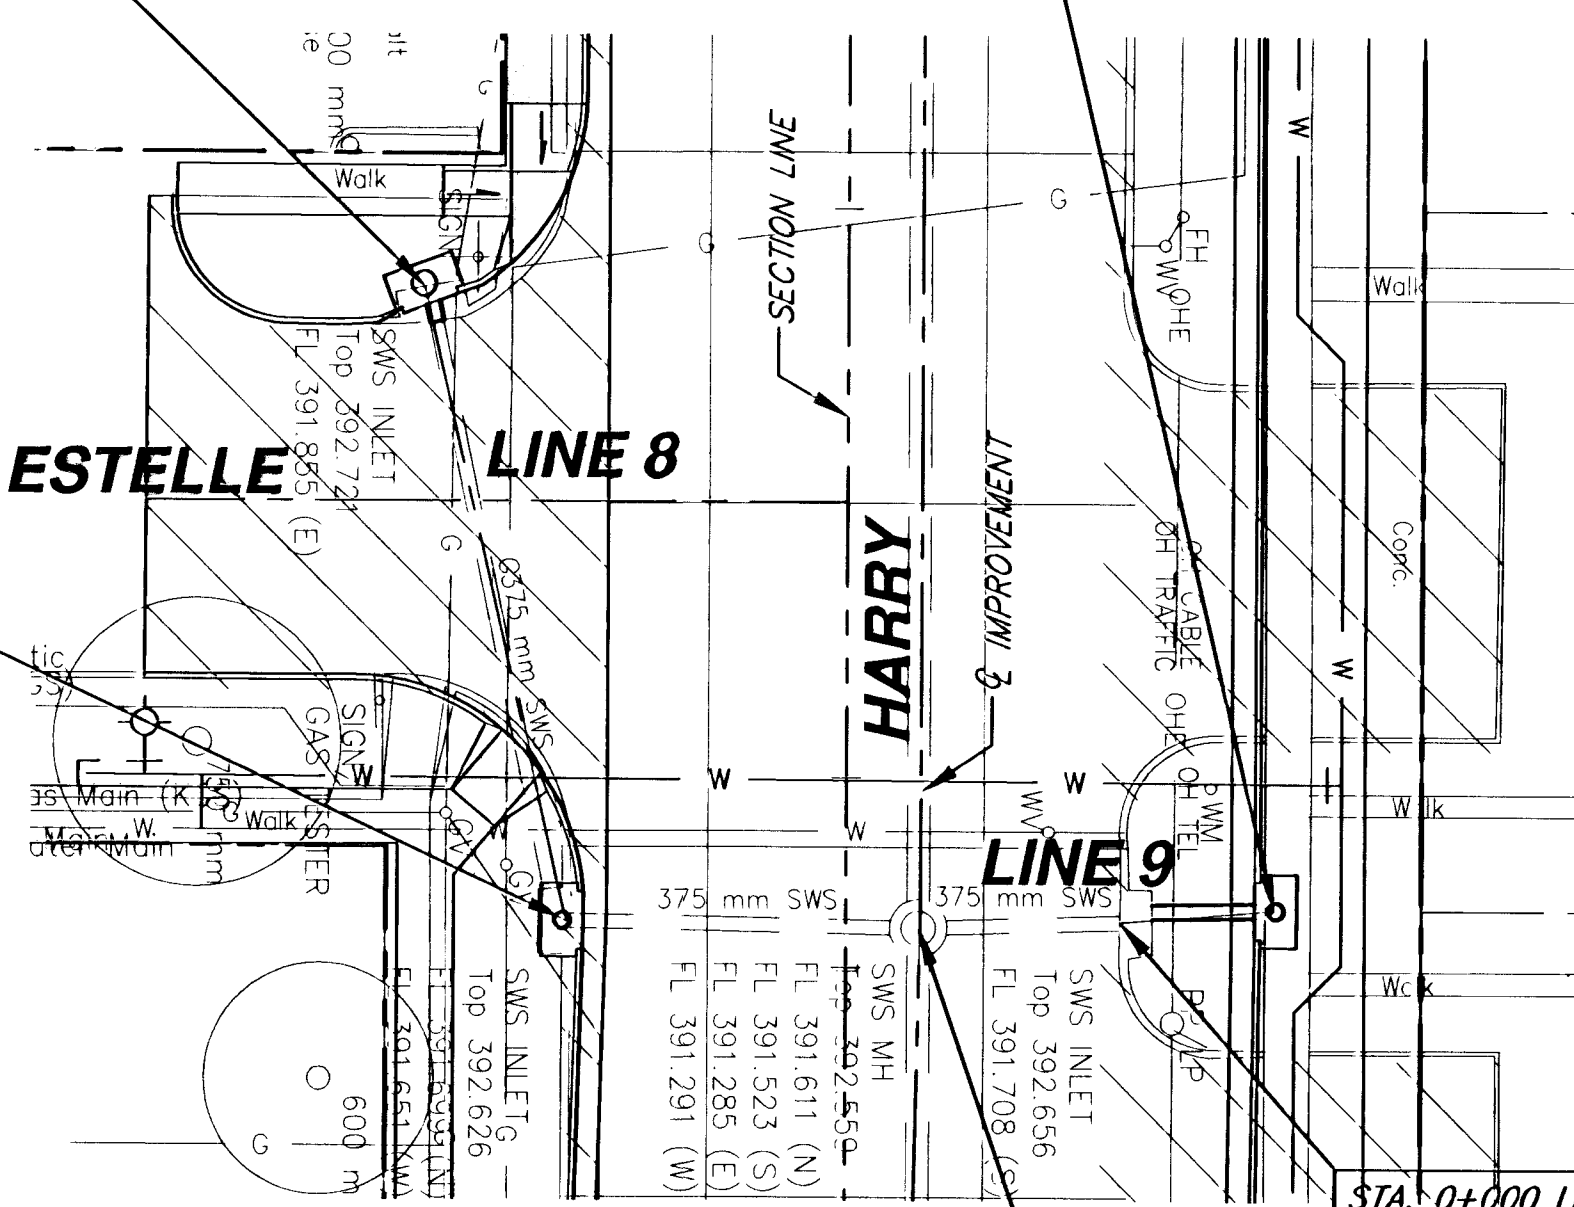

SCALE: 1:200 HORIZ.
1:20 VERT.



SCALE: 1:200 HORIZ.
1:20 VERT.

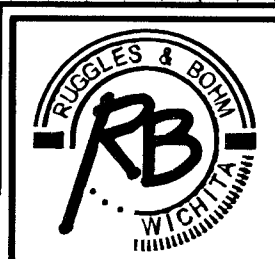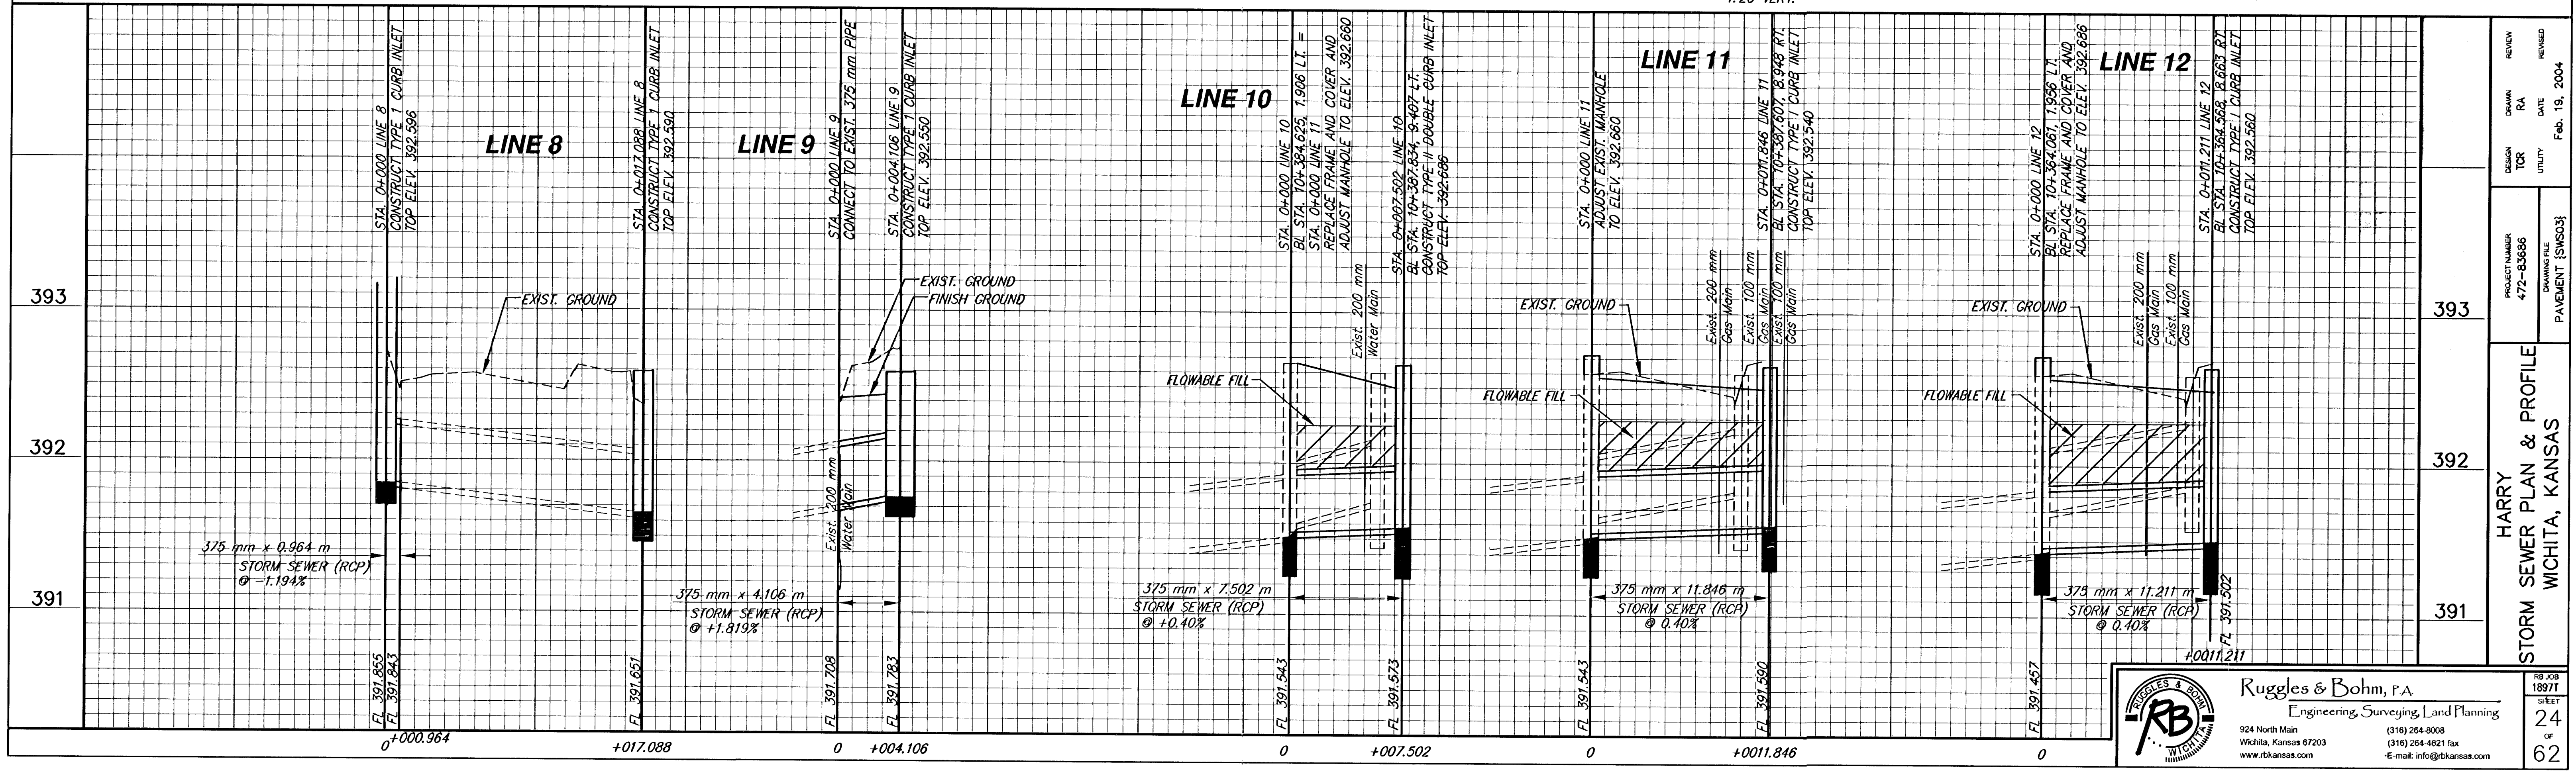

Ruggles & Bohm, P.A.
Engineering, Surveying, Land Planning
924 North Main
Wichita, Kansas 67203
www.rbkansas.com
(316) 264-9008
(316) 264-4821 fax
E-mail: info@rbkansas.com

REVIEW	DATE	REVISION
RA	19, 2004	
DR		
UT		
FILE		
PROJECT NUMBER	472-8366	
DRAWING FILE	PAVEMENT [SWS03]	
HARRY STORM SEWER PLAN & PROFILE WICHITA, KANSAS		
RB JOB	18977	
SHEET	24	
OF	62	