


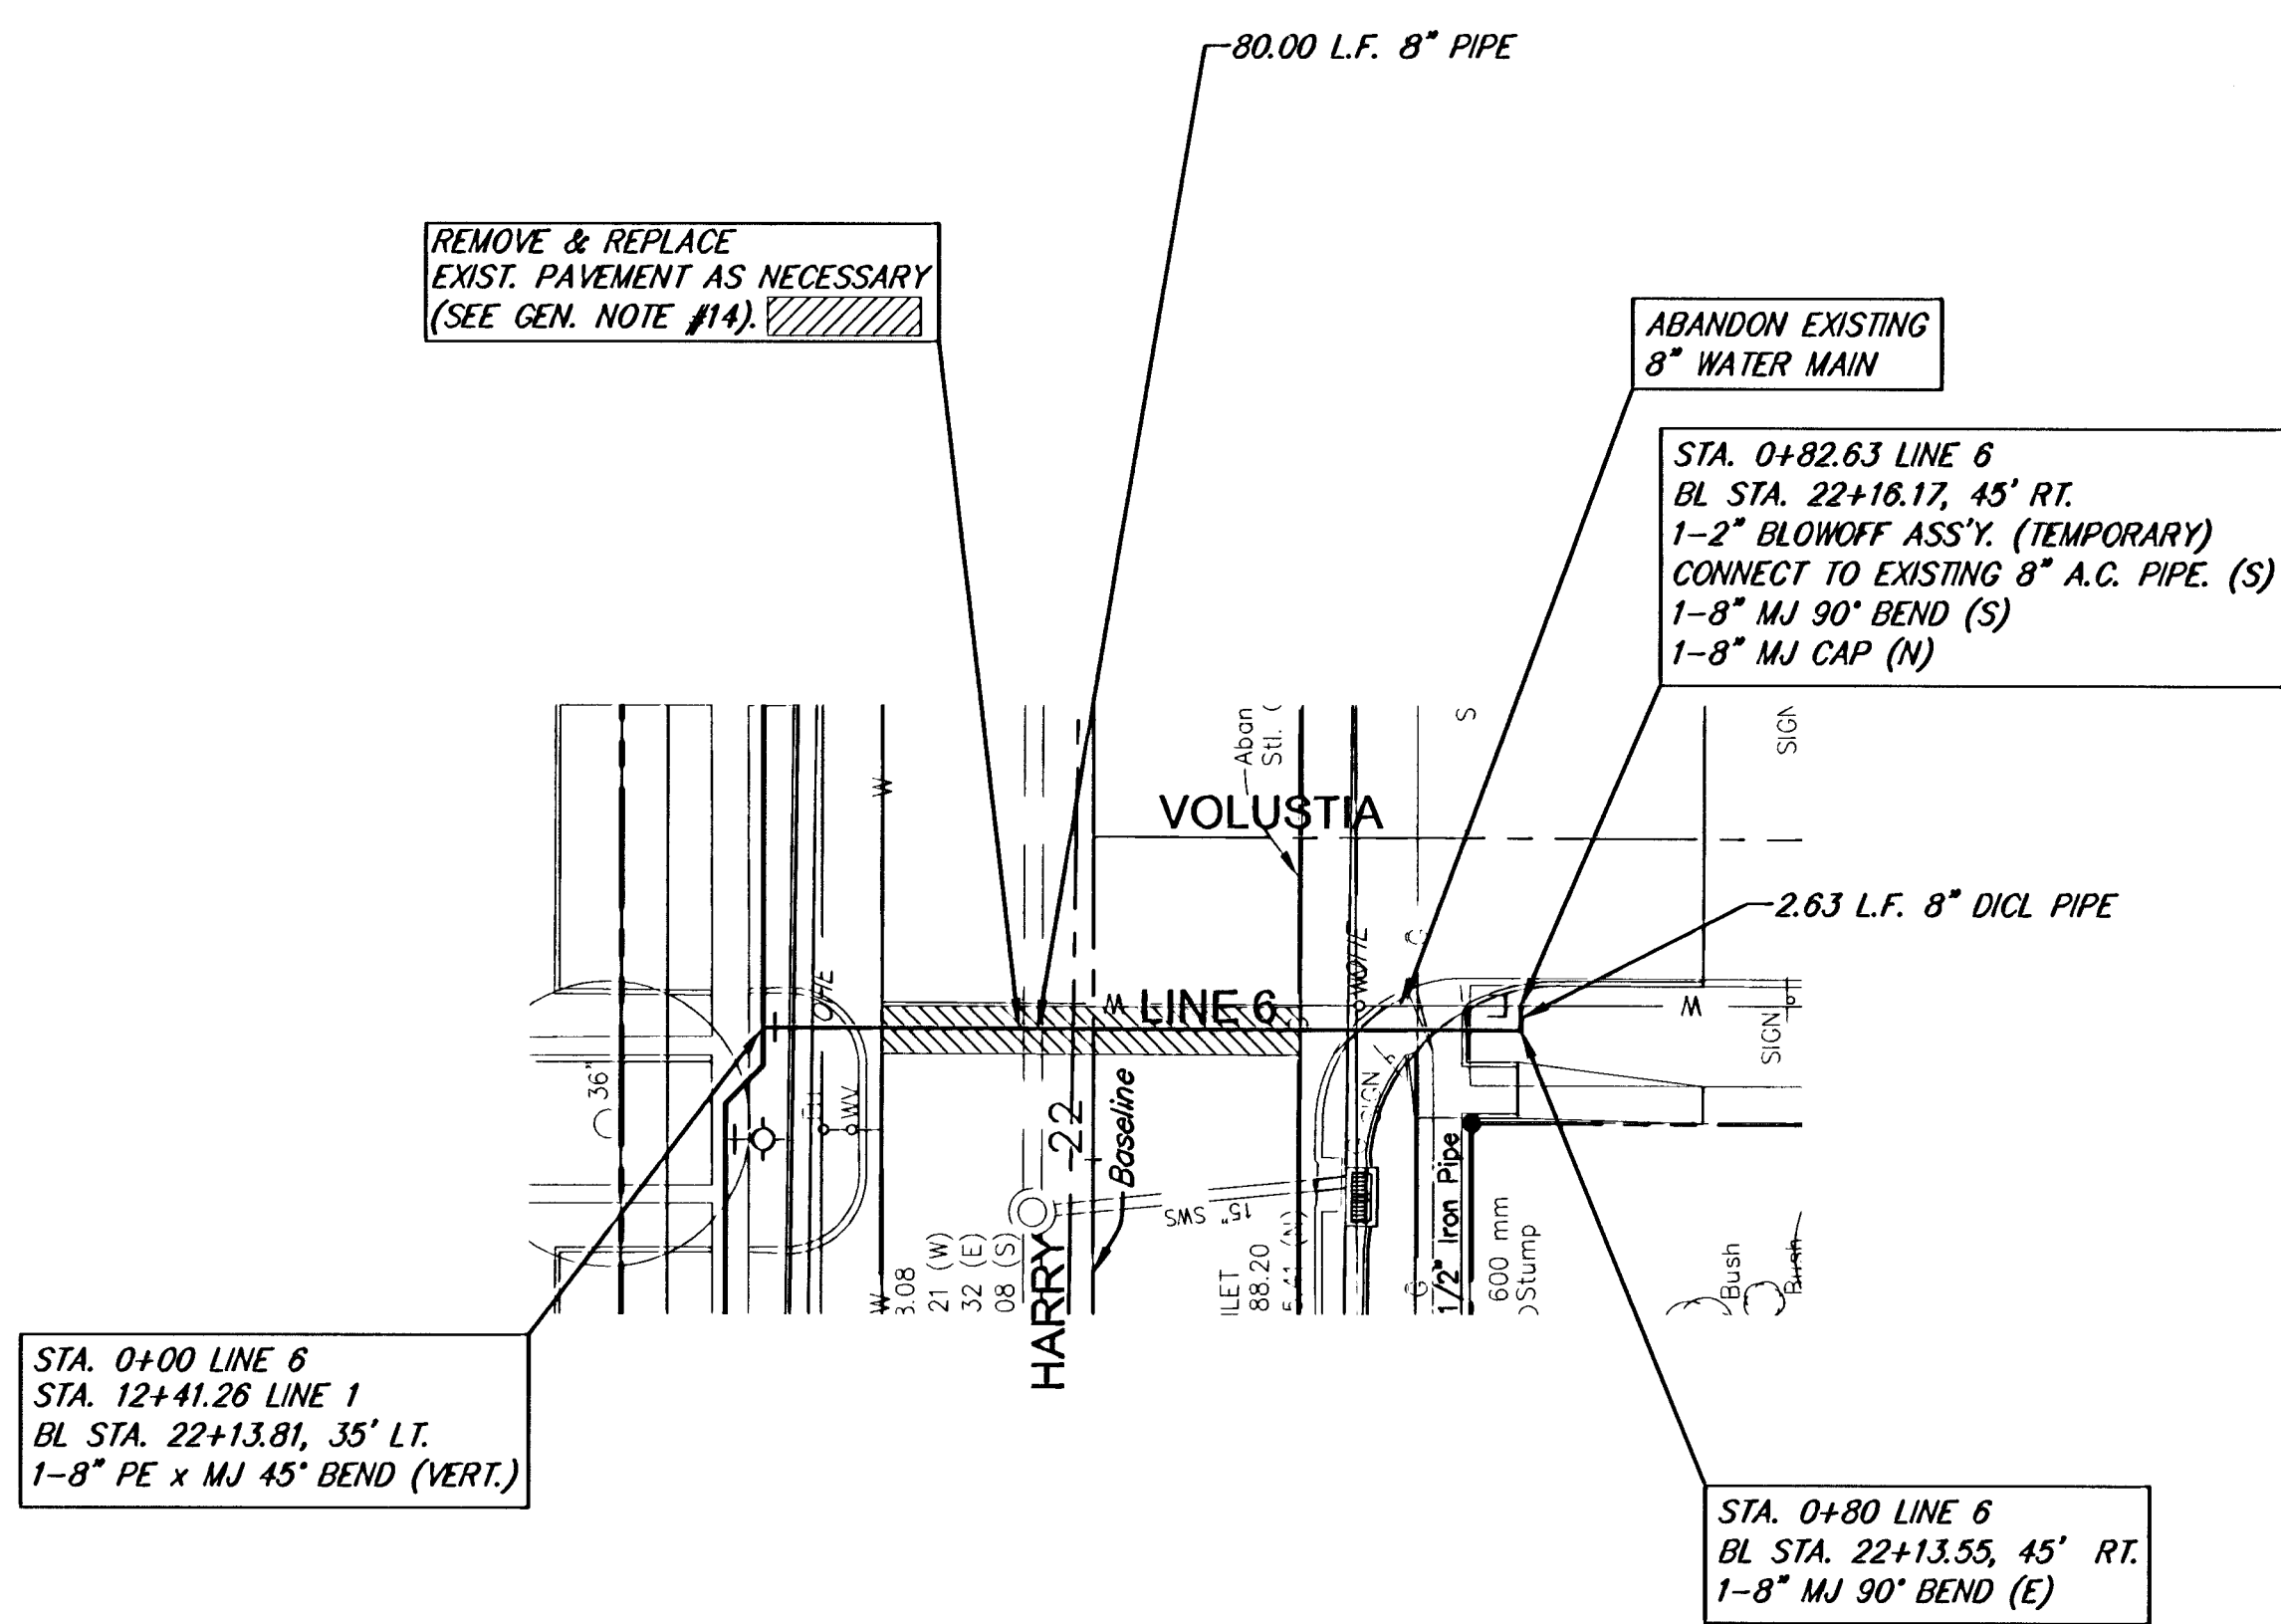


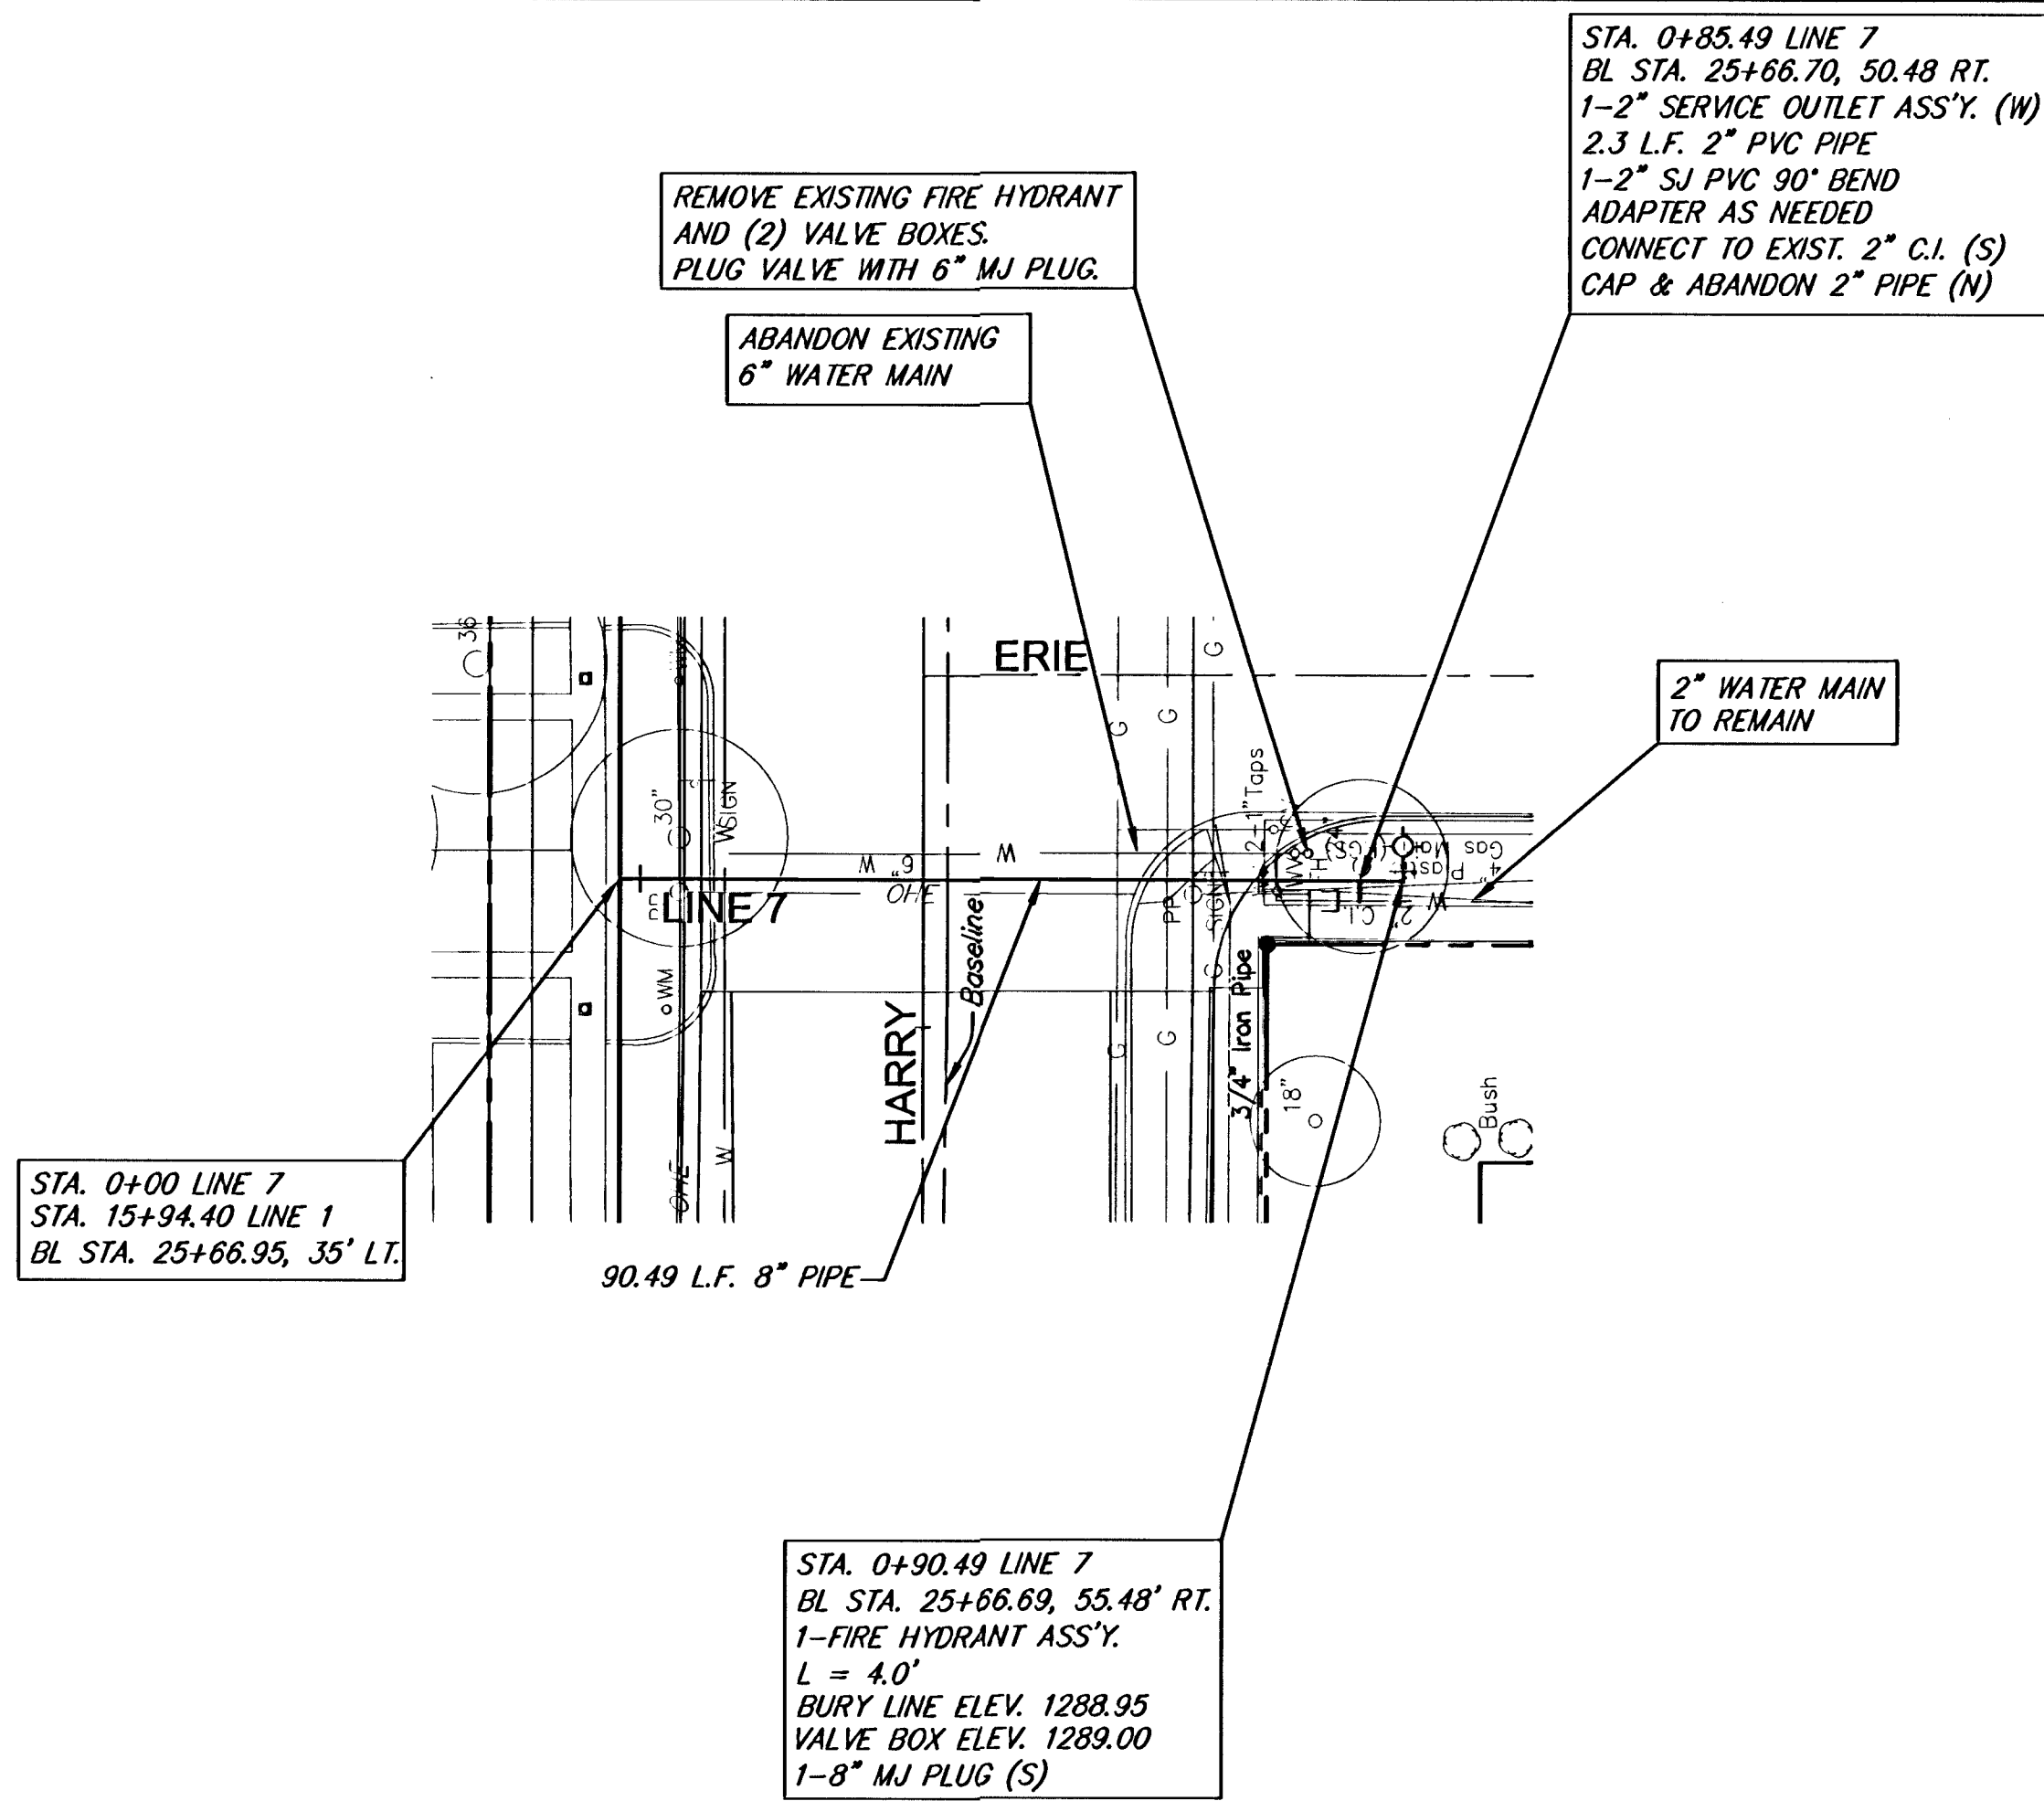

SCALE
 1" = 20' Horiz. (Plan)
 1" = 5' Vert. (Profile)

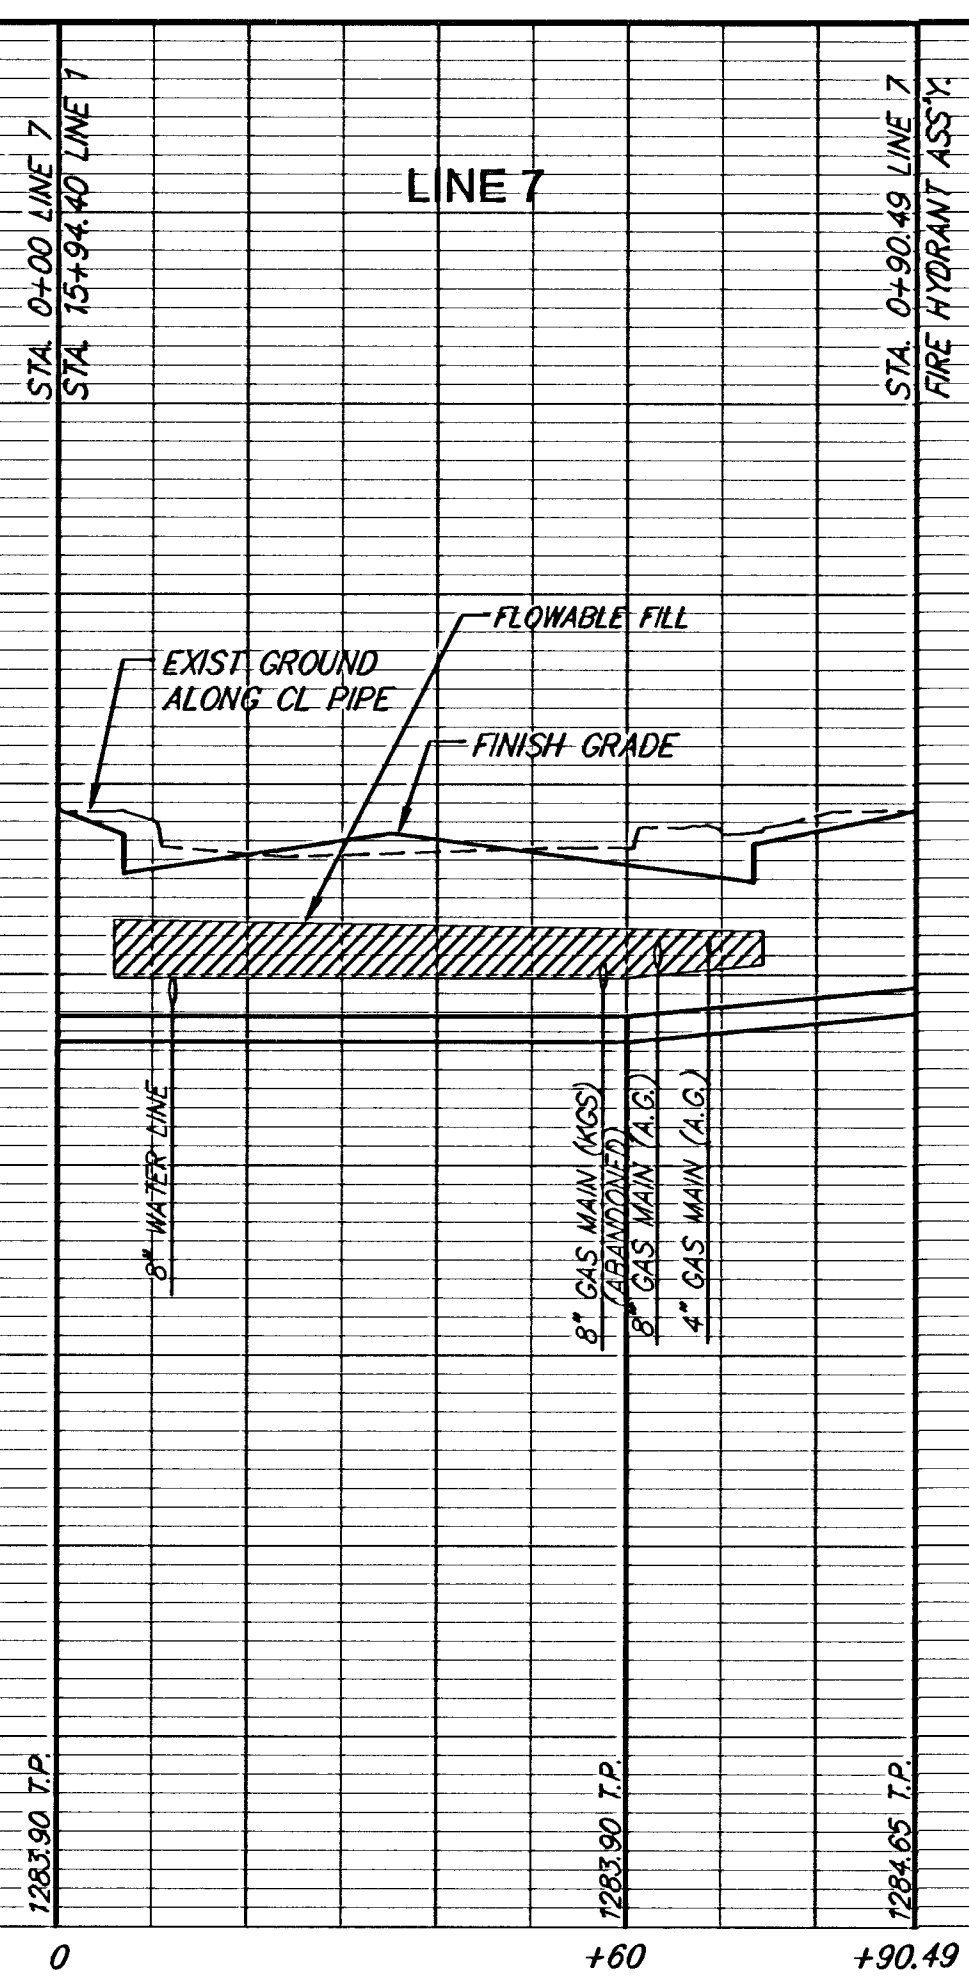

SCALE
 1" = 20' Horiz. (Plan)
 1" = 5' Vert. (Profile)

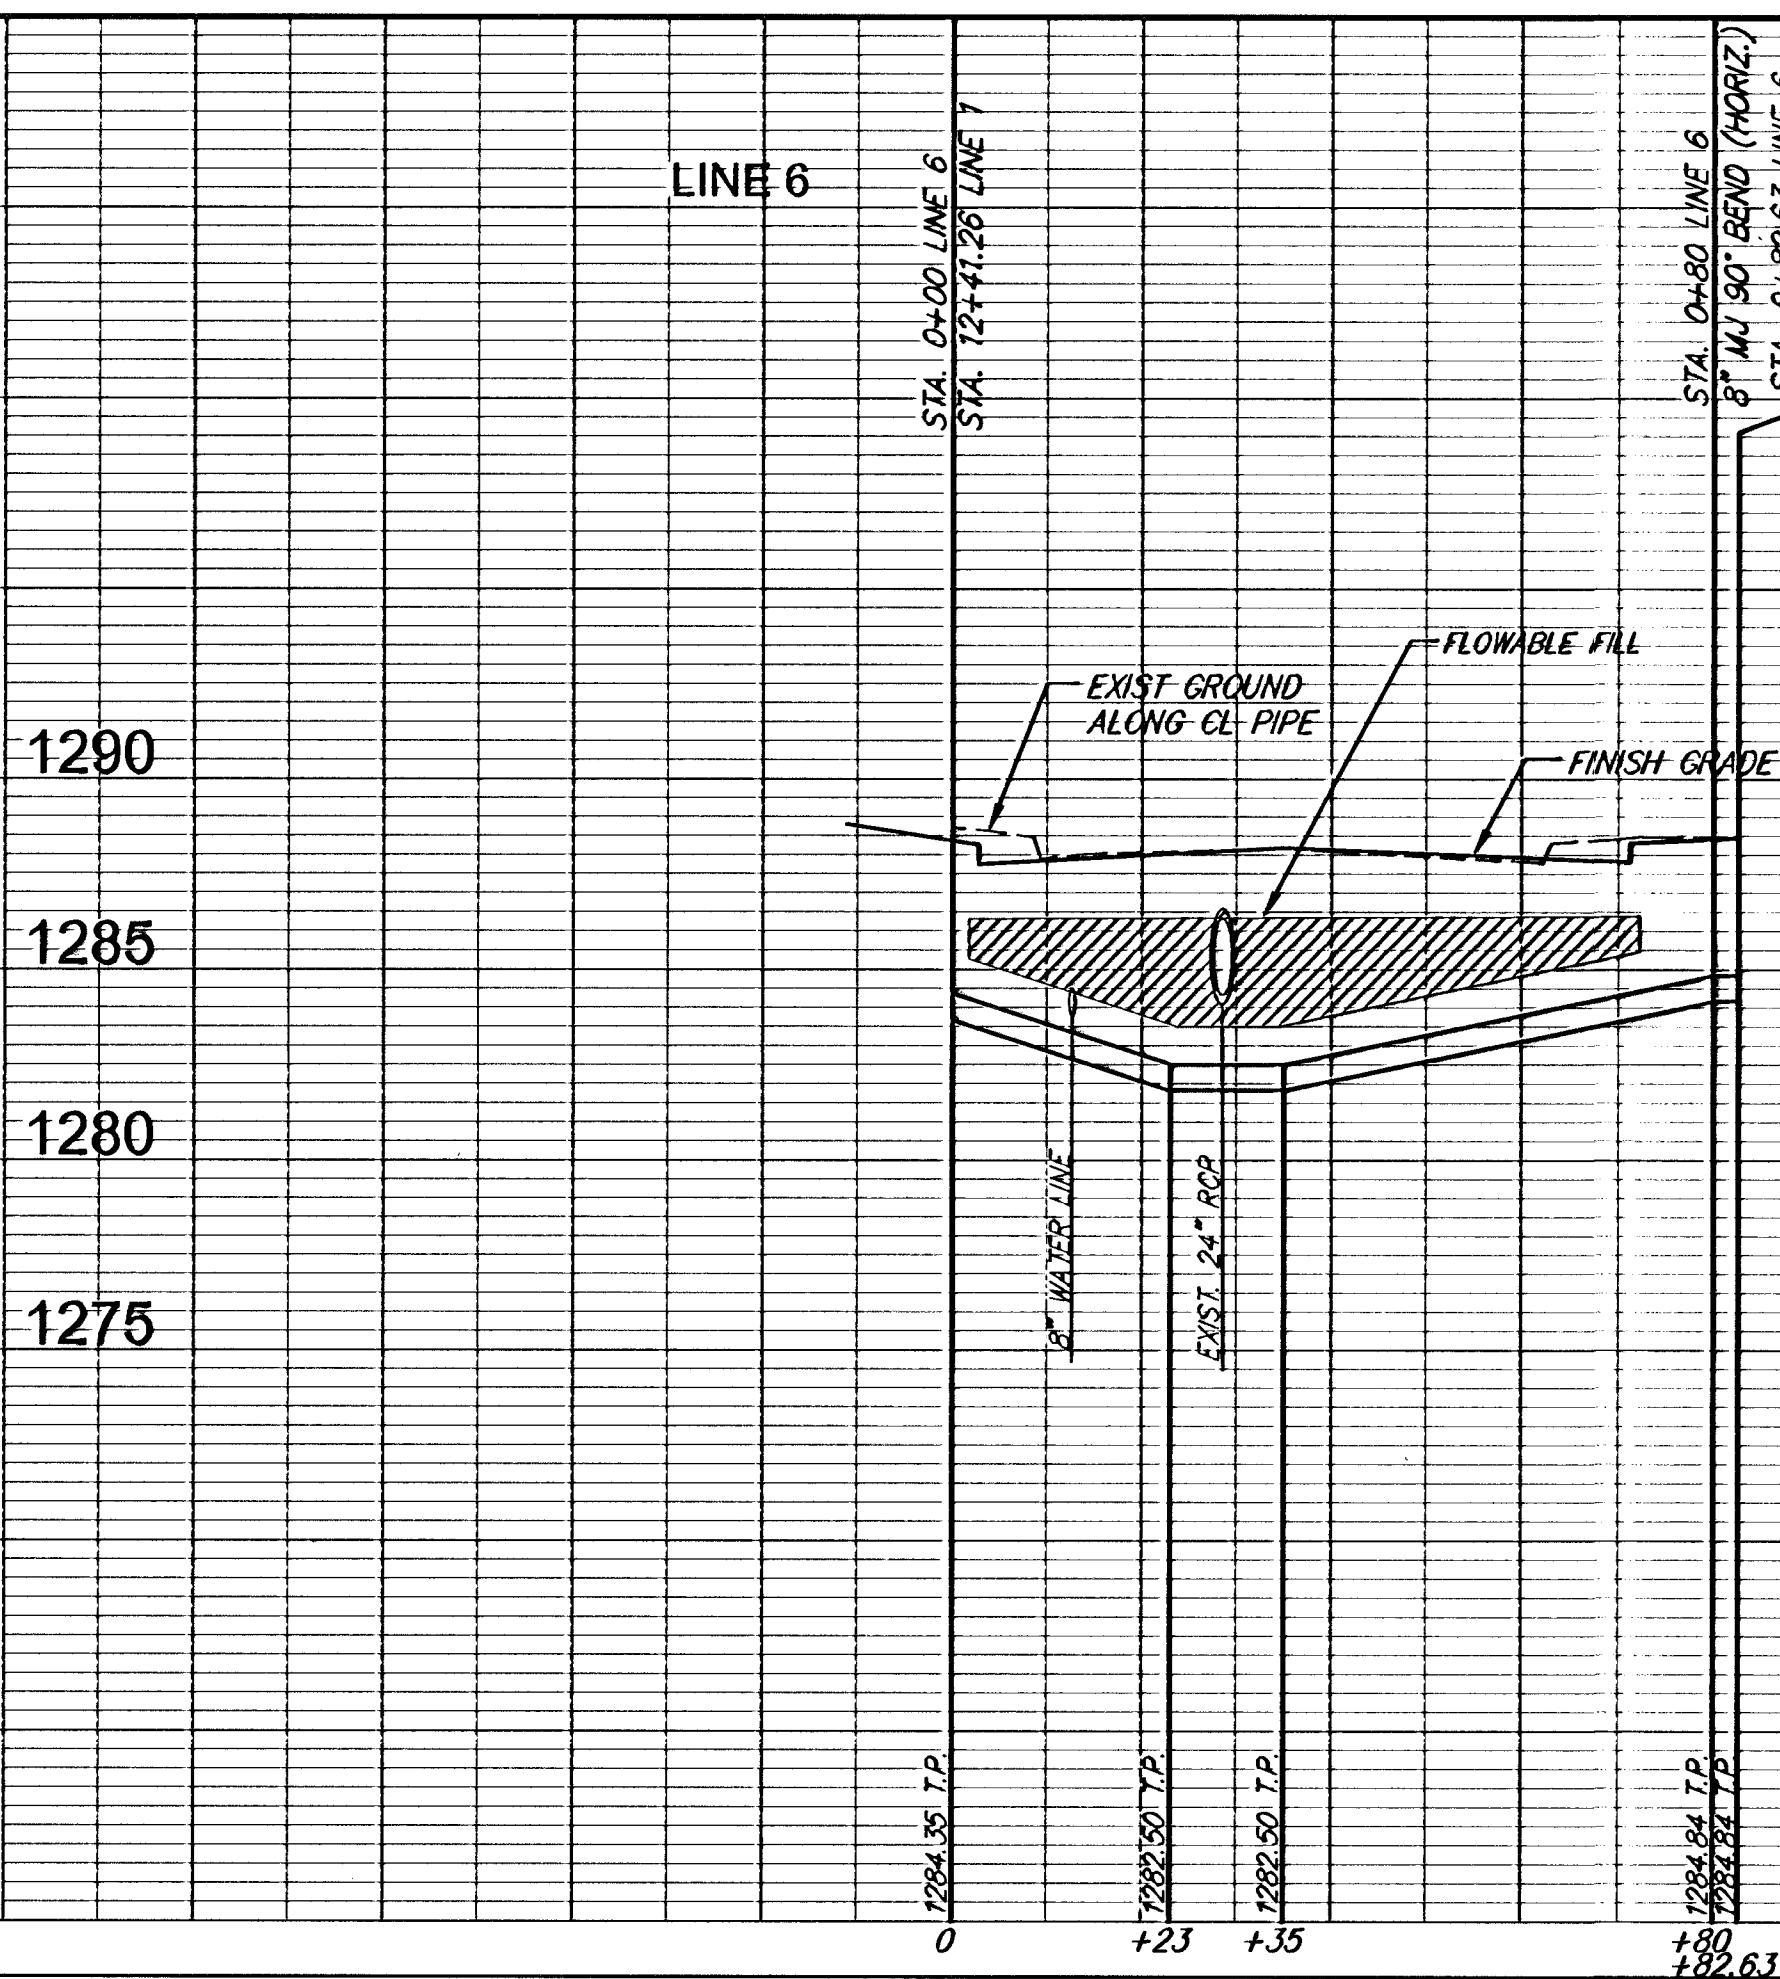

PROJECT NUMBER 448-88553 DRAWING FILE Base Water (W07)	REVISION DRAWN TEB DATE June 15, 2004
Water Main Replacement Harry - I-135 to George Washington Blvd. WICHITA, KANSAS	RB JOB 1897W SHEET 1 OF 1