

FHWA REGION NO.	STATE	PROJECT NUMBER	FISCAL YEAR	SHEET NUMBER	TOTAL SHEETS
7	KANSAS	87N-0080-01	1997	38	162

REFERENCES NOTED	BY	DATE
REFERENCES CHECKED		


397

396

395

394

393

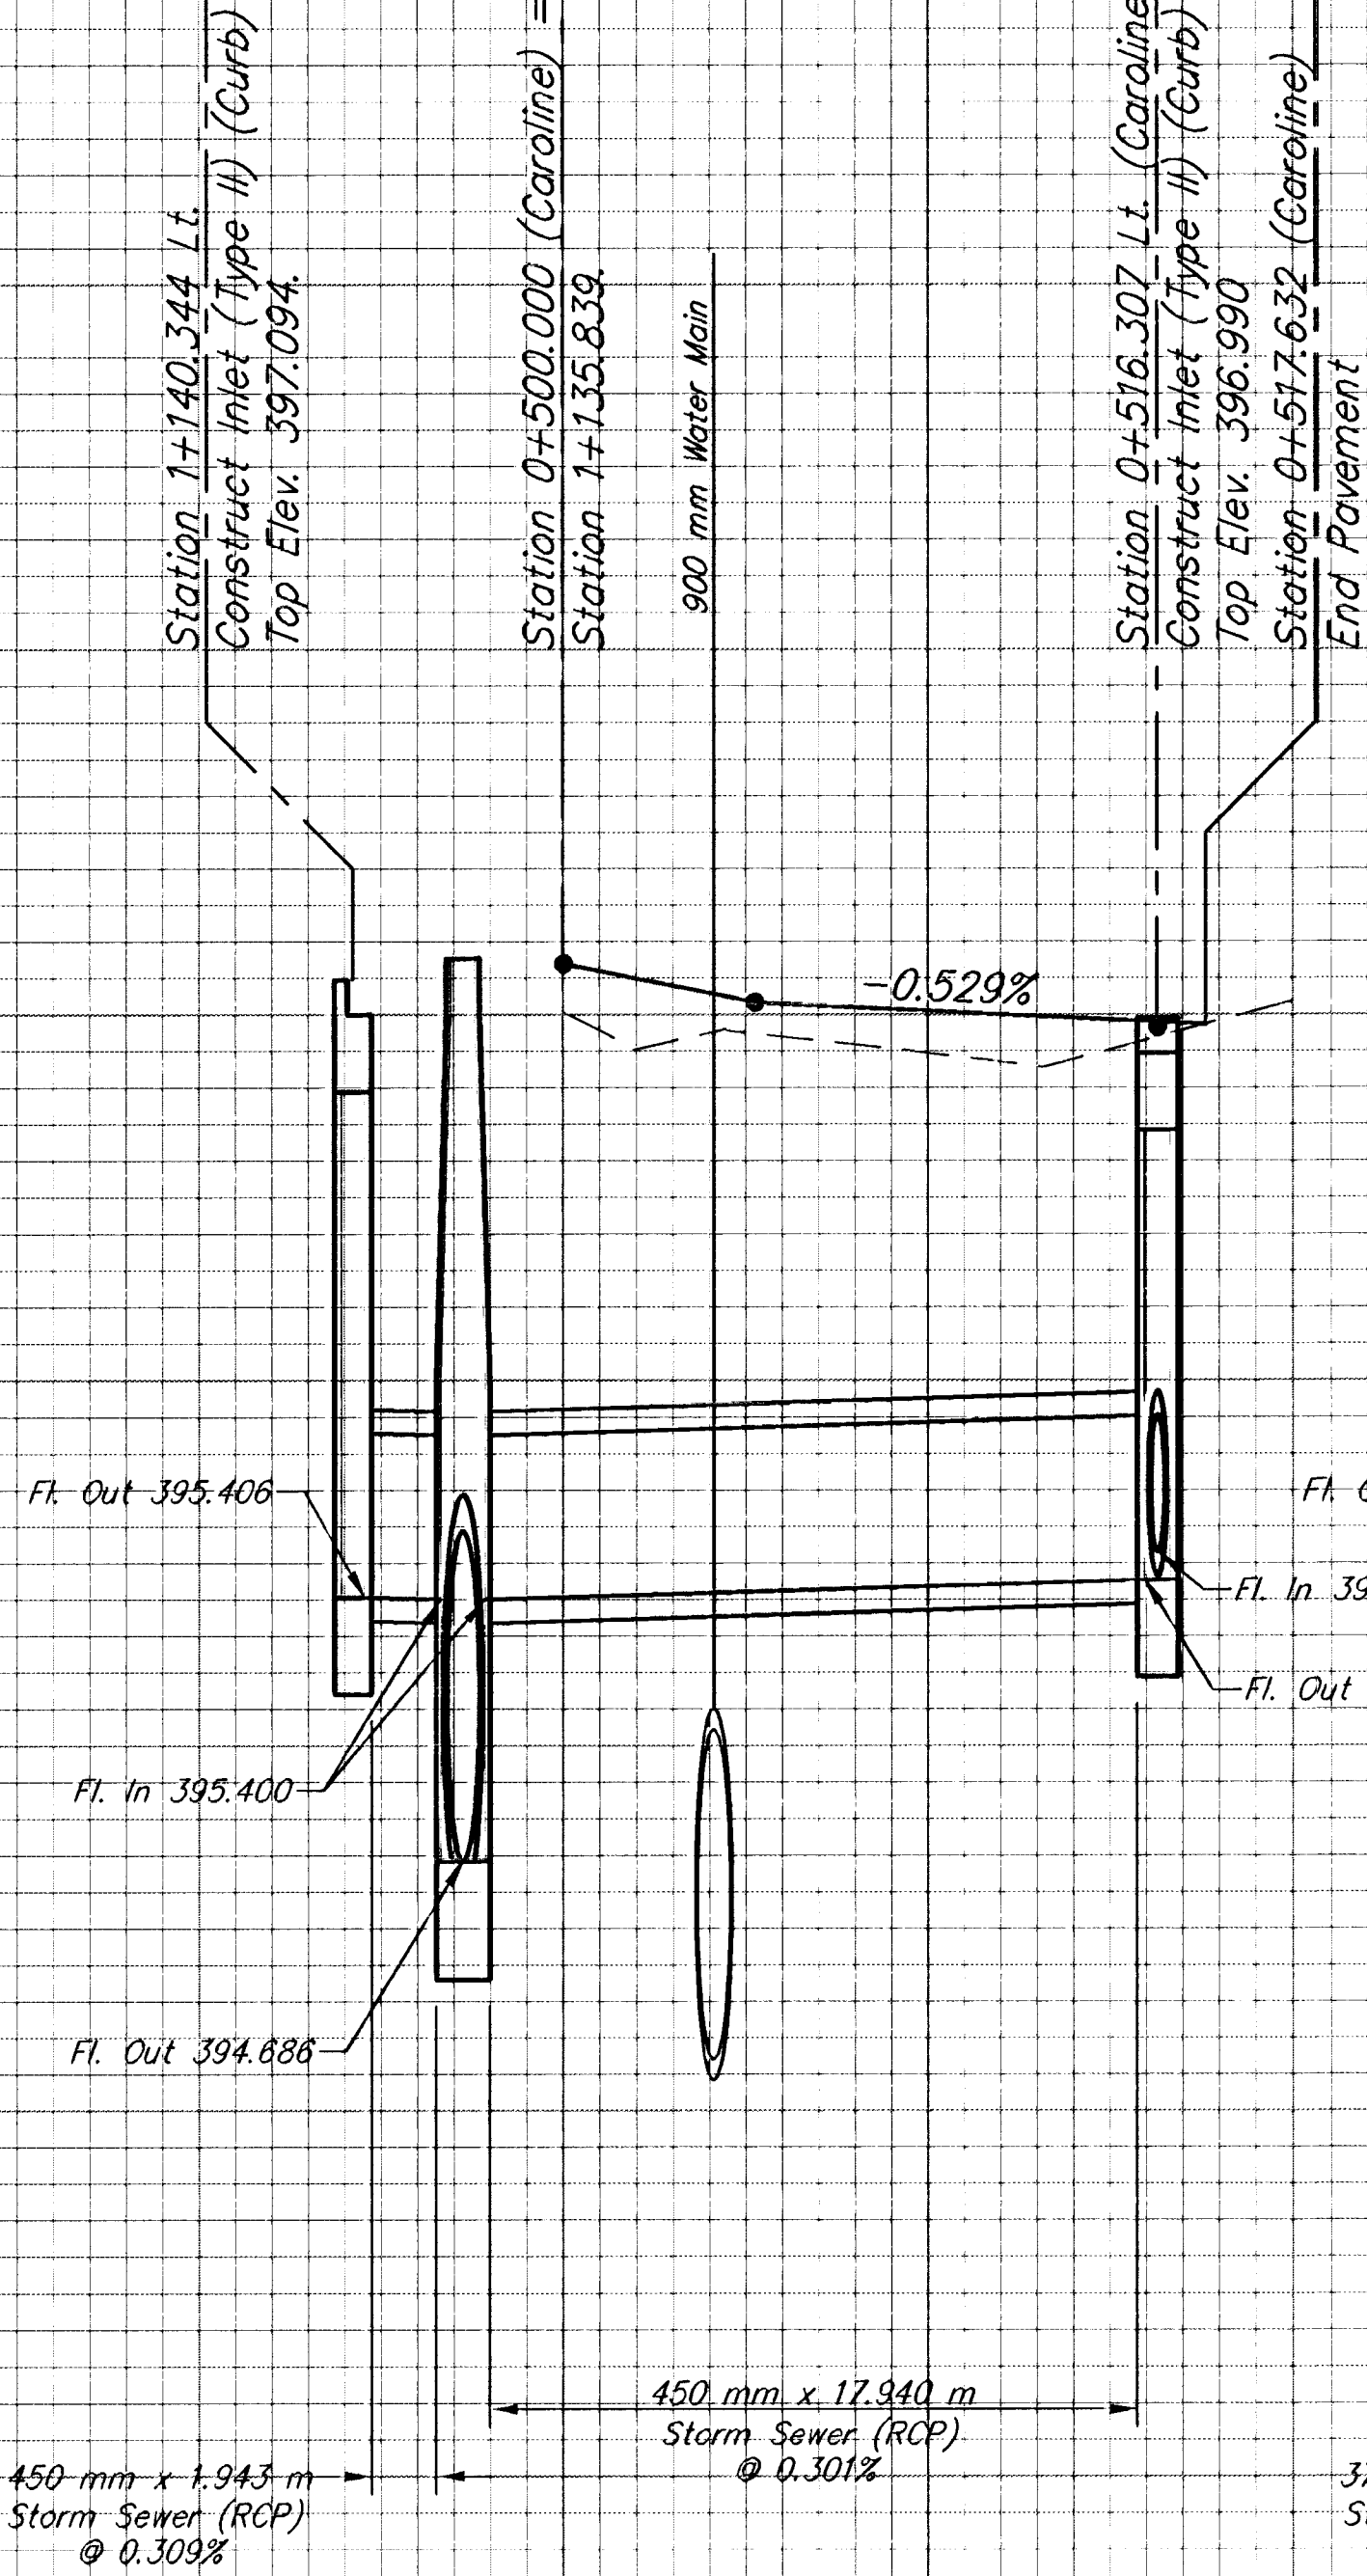


SIDE ROAD PROFILE
CAROLINE

CROSS SECTION AT
STATION 0+516.315 (CAROLINE)

397.138

397.033

396.965

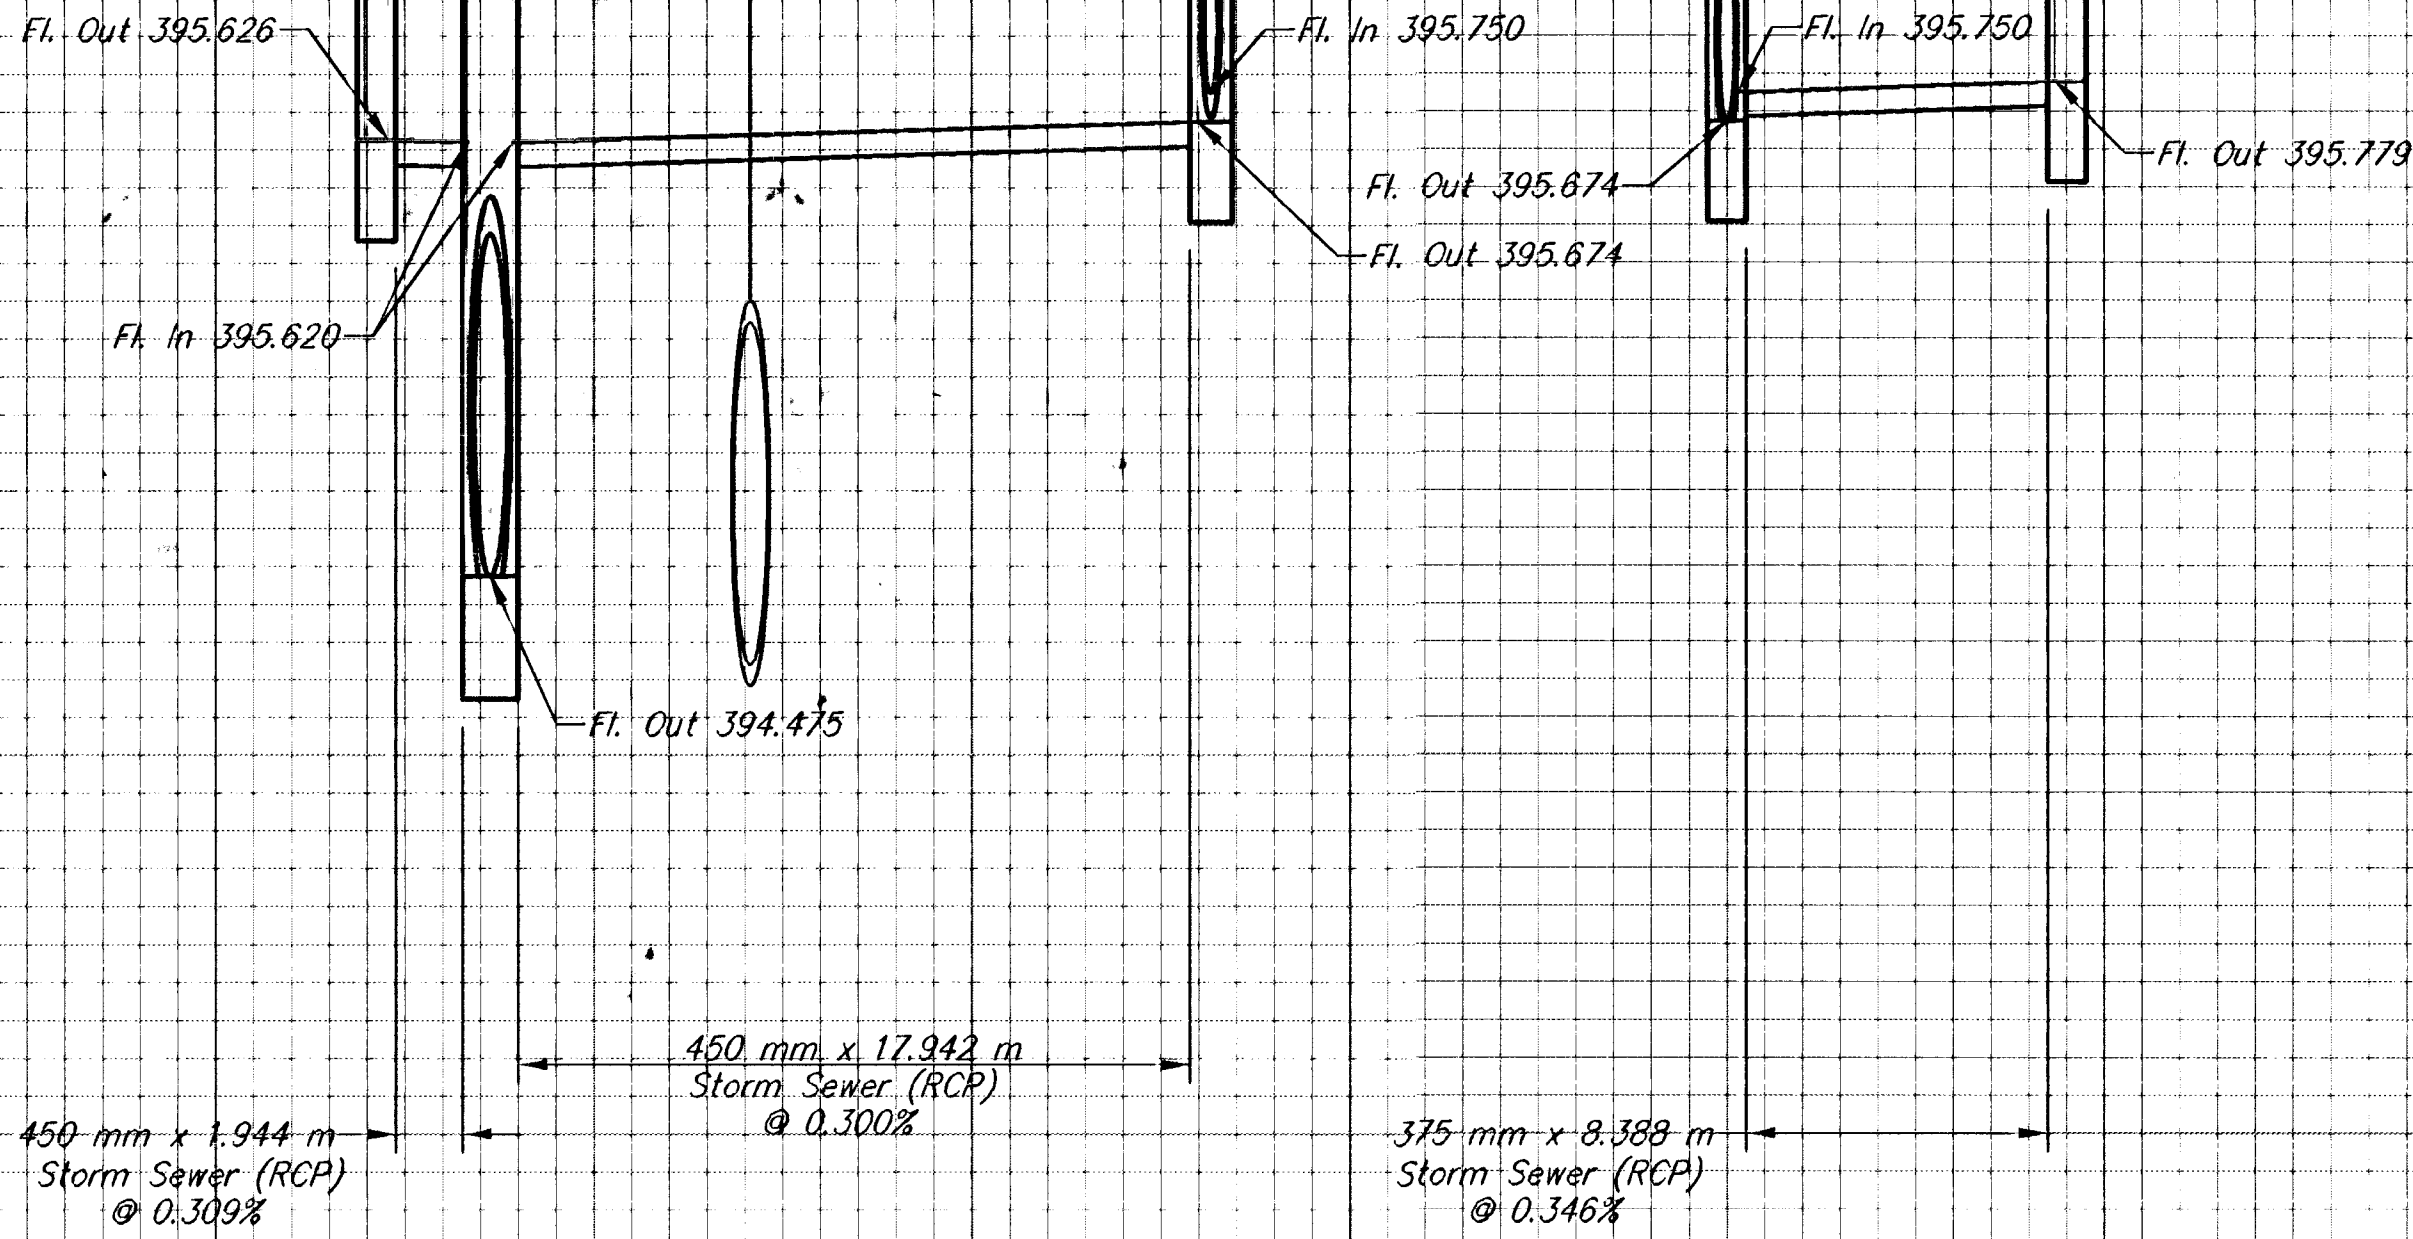

SIDE ROAD PROFILE
ST. LOUIS

CROSS SECTION AT
STATION 0+516.318 (ST. LOUIS)

397.281

397.118

397.049

397

396

395

394

393

CAROLINE AND ST. LOUIS SIDE ROAD PROFILES & CROSS SECTIONS					
SRB SAVOY, RUGGLES & BOHM, P. A. ENGINEERING & SURVEYING 472-76-245-82740-000-001	924 NORTH MAIN WICHITA, KANSAS 67203 http://www.fair.com/~srb	316-264-8008 FAX 264-4621 E-Mail: srb@srb.com	REVISION	38	162
	DESIGN J. Long/TEB	REVISION T.C.R.	DATE Jan. 8, 1999	UTILITY SRB JOB 539T	