
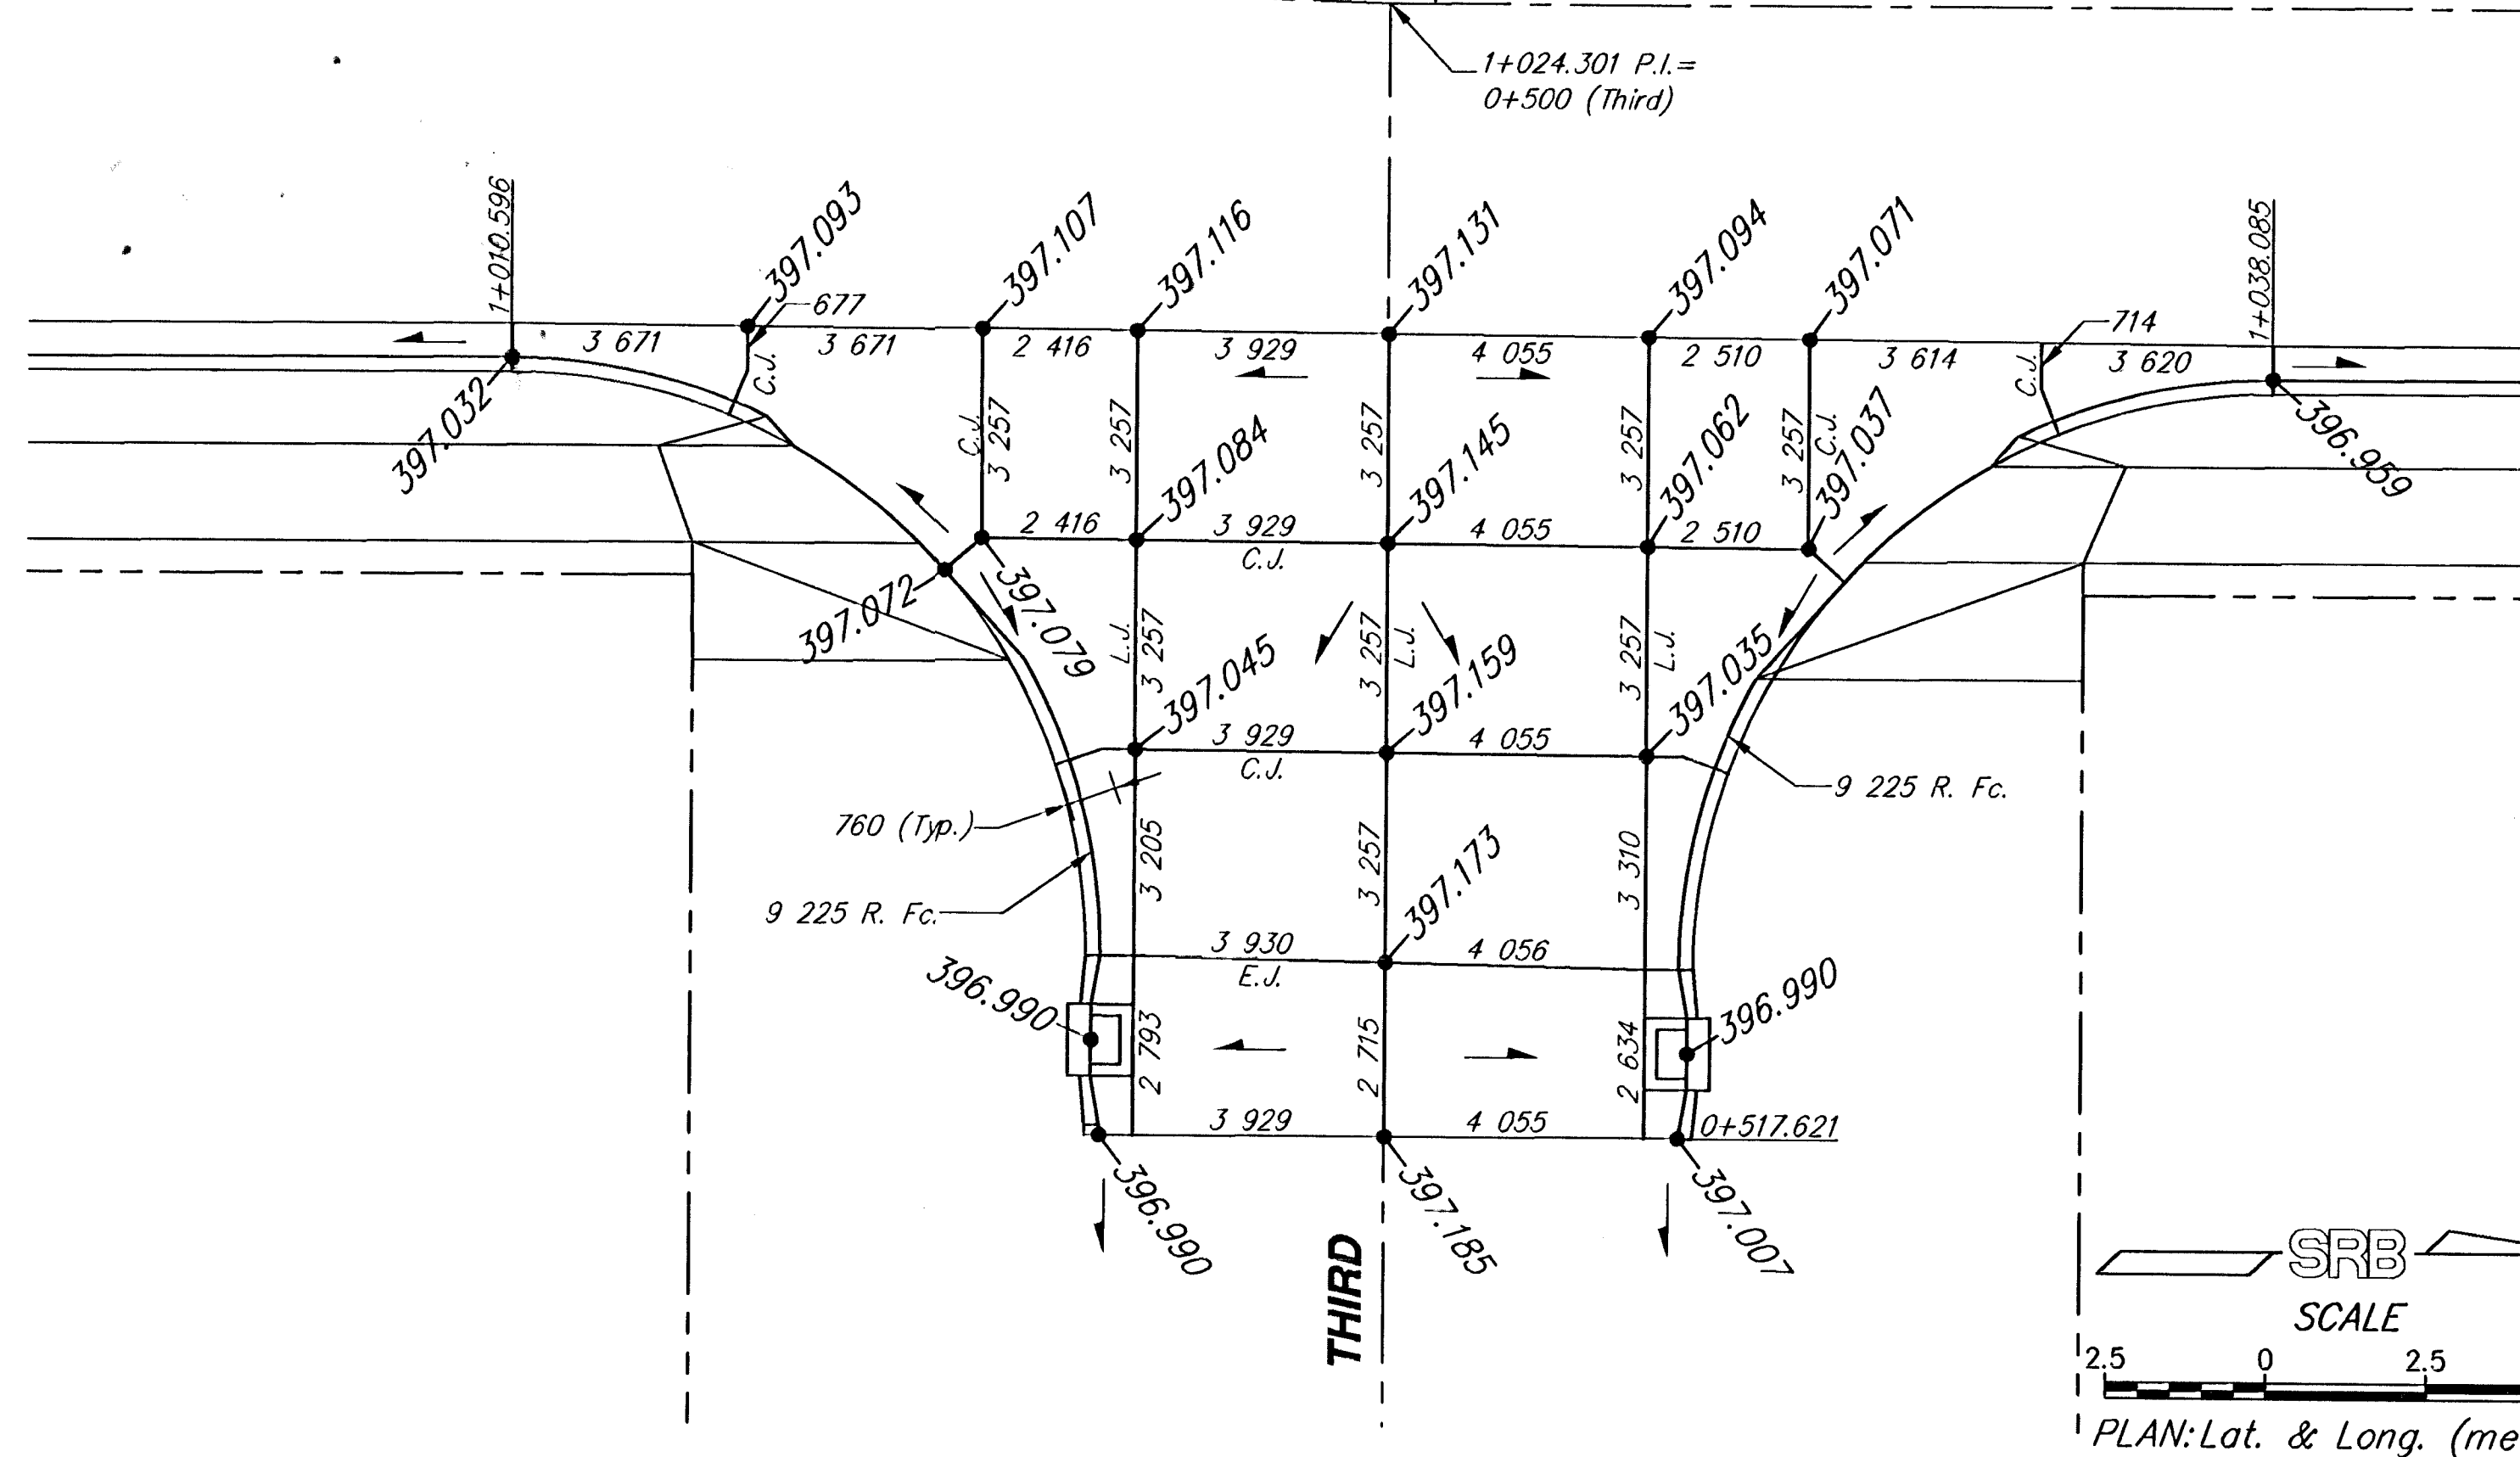


FHWA REGION NO.	STATE	PROJECT NUMBER	FISCAL YEAR	SHEET NUMBER	TOTAL SHEETS
7	KANSAS	87N-0080-01	1997	42	162

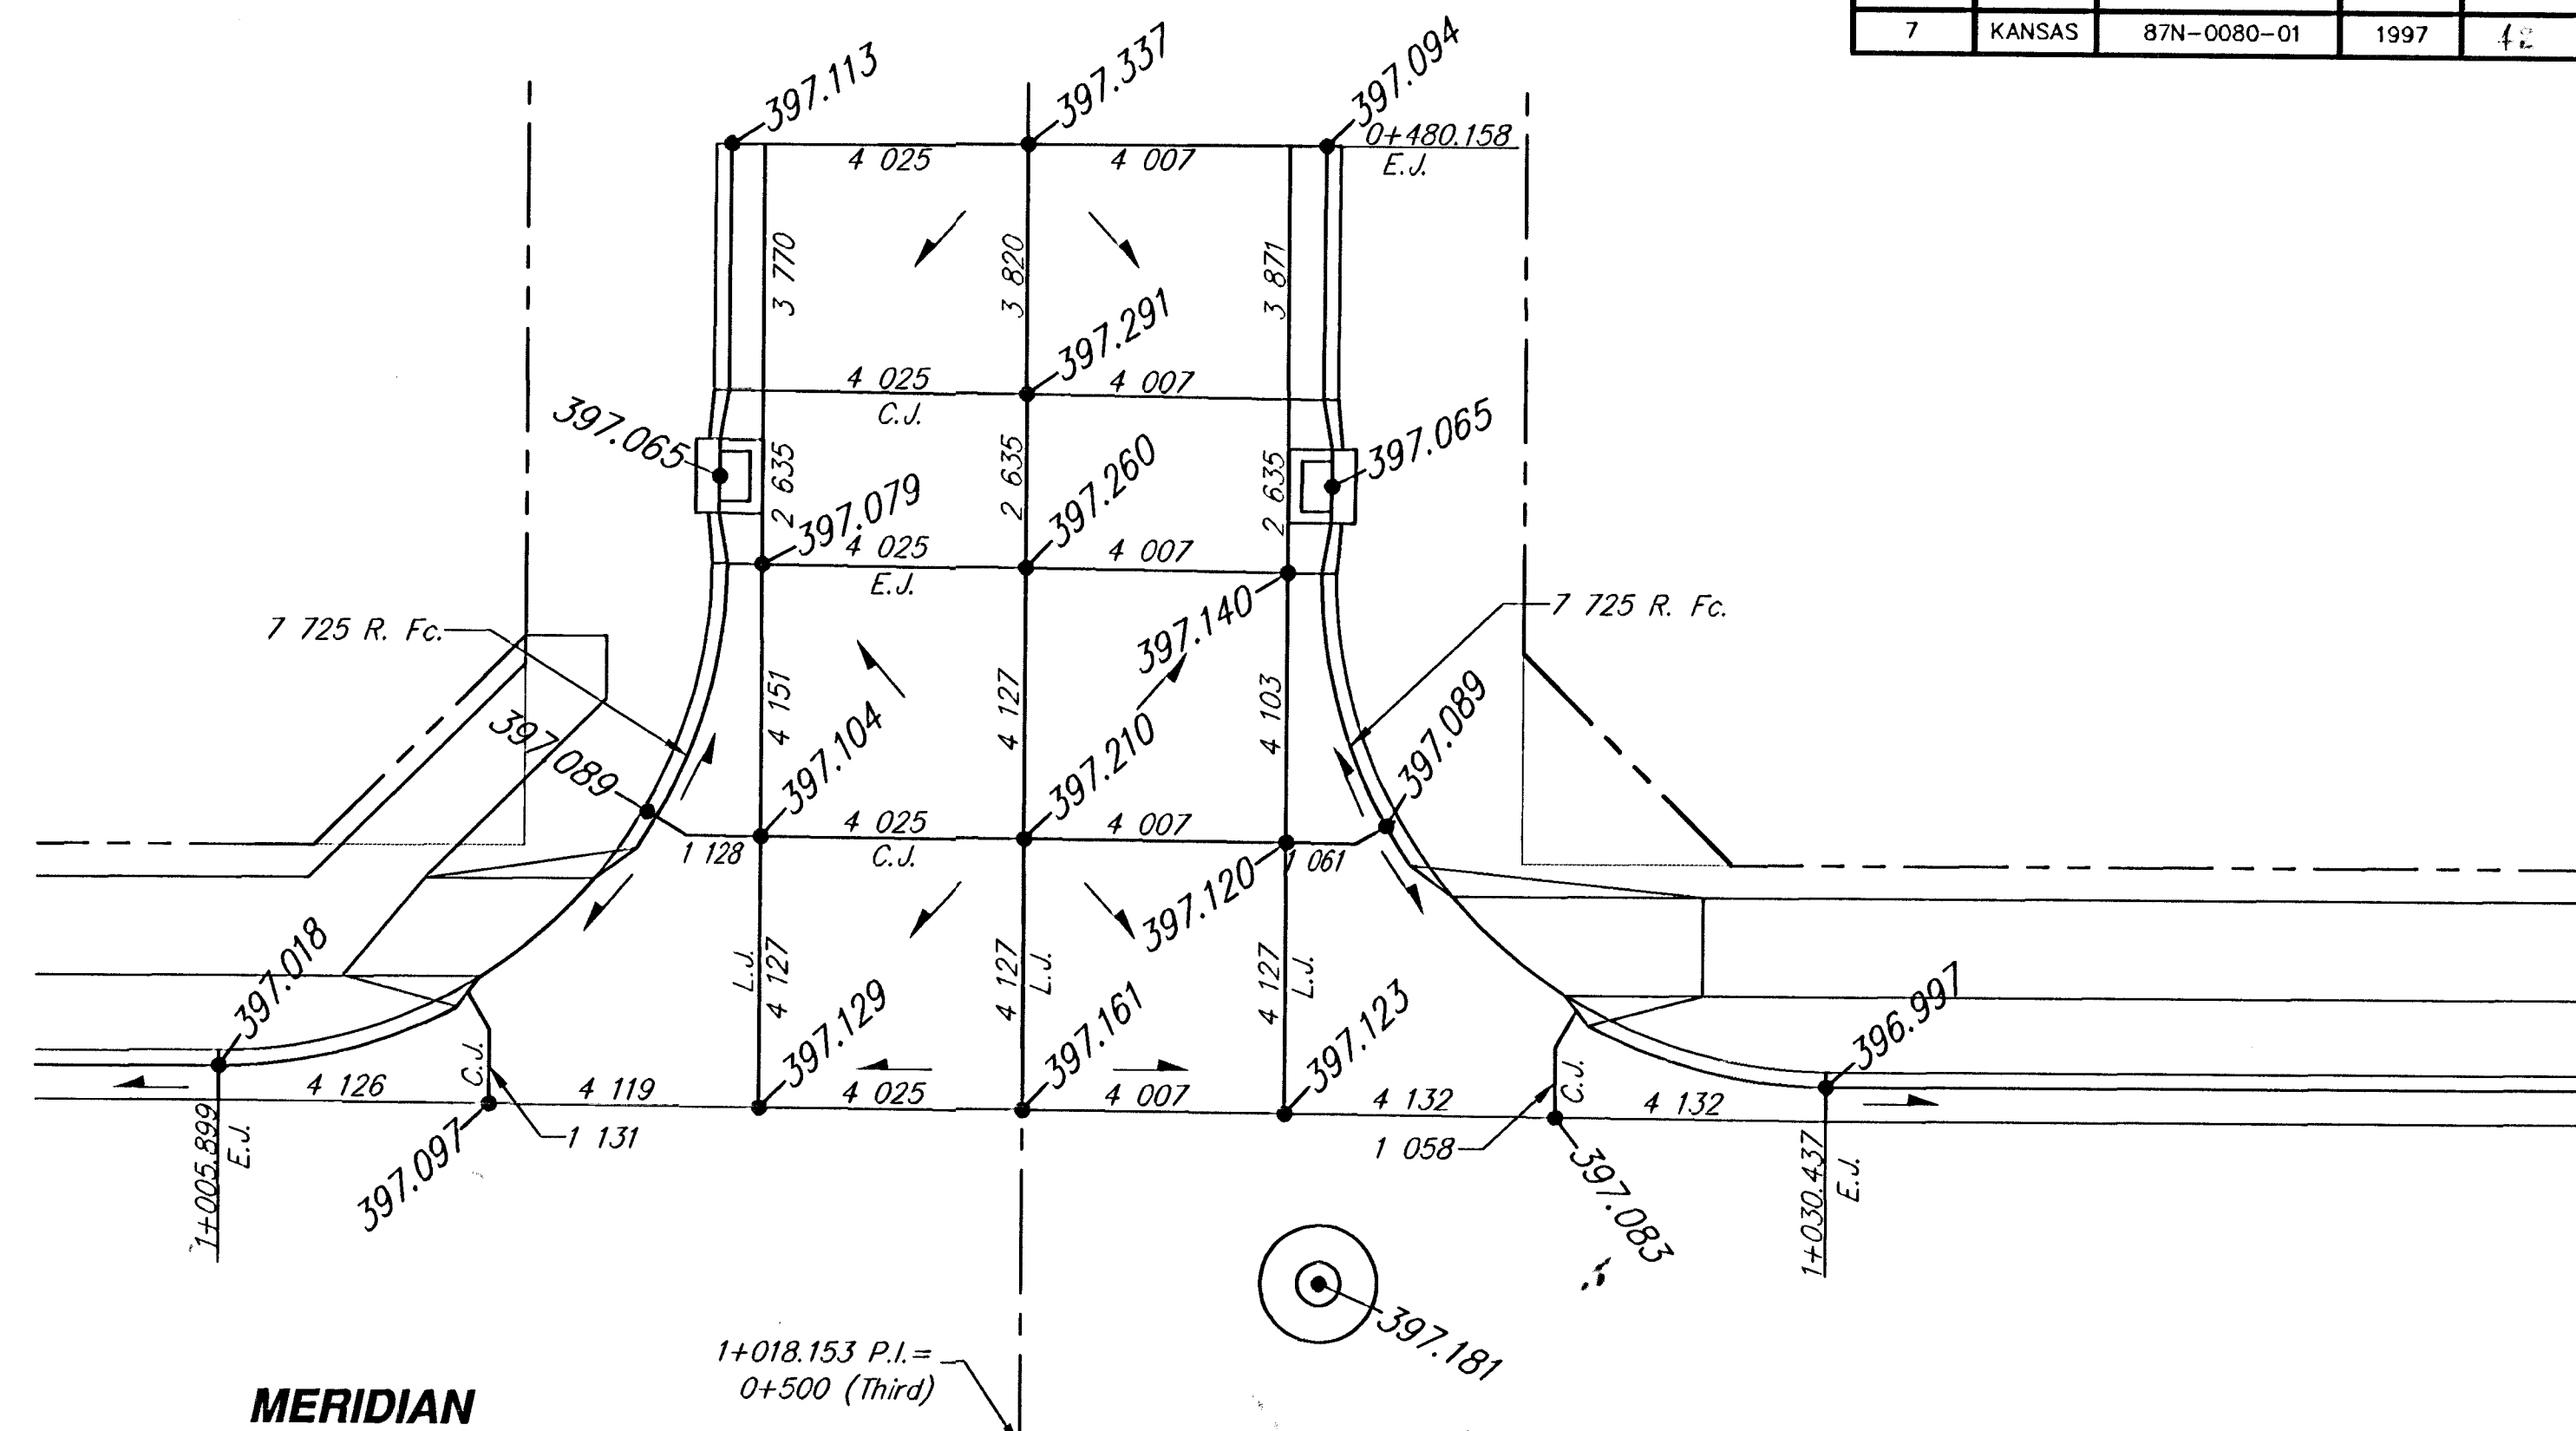

SRB
SCALE
2.5 0 2.5 5
PLAN: Lat. & Long. (meters)

MERIDIAN IMPROVEMENTS INTERSECTION JOINT PLANS					
	924 NORTH MAIN WICHITA, KANSAS 67203 http://www.srbinc.com/~srb		316-264-8008 FAX 264-4821 E-Mail: srb@atd.com		REVISED
	SAVOY, RUGGLES & BOHM, P.A. ENGINEERING & SURVEYING				4-2
PROJECT NUMBER 472-76-245-82740-000-000-001					
DRAWN J. Lang / TEB	DESIGN T.C.R.	REVISION 	DATE Jan. 7, 1999	UTILITY SRB JOB 539T	162