
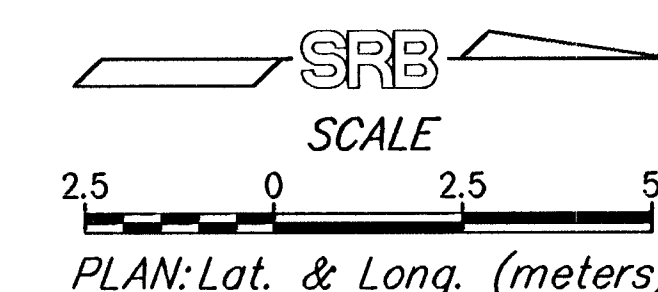
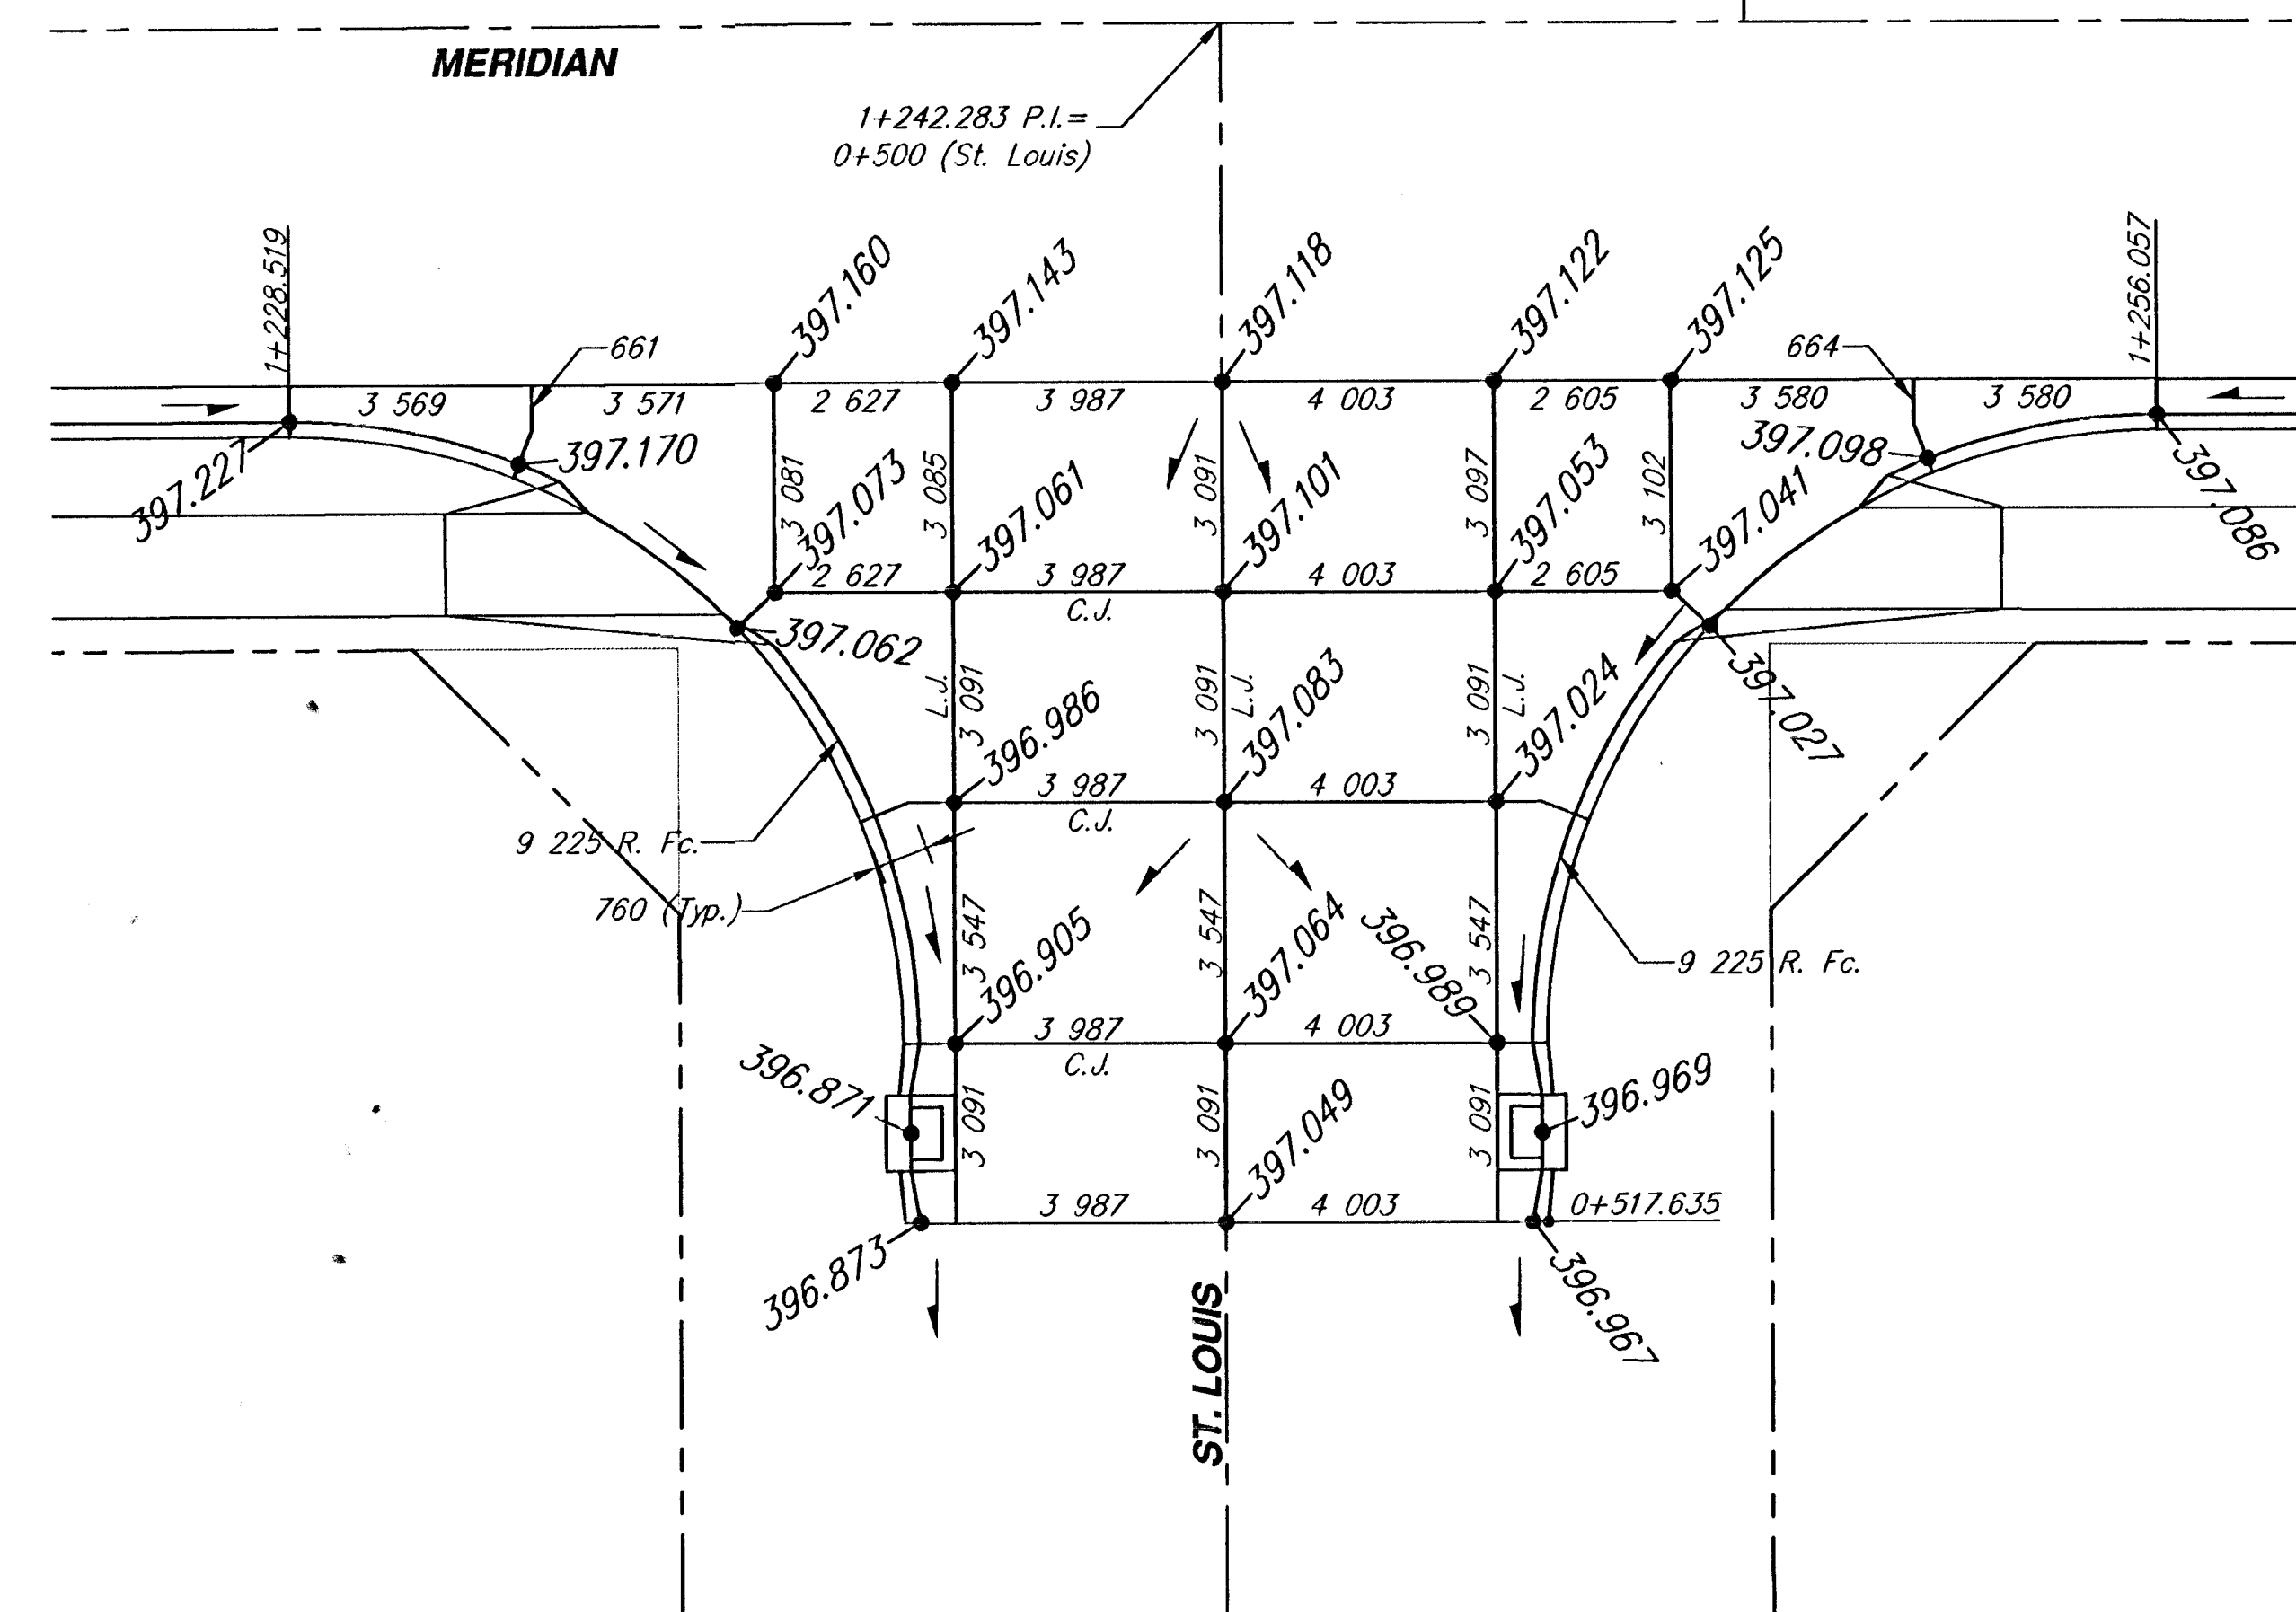


	BY	DATE
REFERENCES NOTED		
REFERENCES CHECKED		

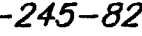

MERIDIAN IMPROVEMENTS INTERSECTION JOINT PLANS					
		924 NORTH MAIN WICHITA, KANSAS 67203 http://www.test.com/~srb		315-264-8008 FAX 264-4621 E-Mail: srb@test.com	
SAVOY, RUGGLES & BOHM, P. A. ENGINEERING & SURVEYING					
PROJECT NUMBER 472-76-245-82740-000-000-001					
DRAWN J. Long/Tong	DESIGN T.C.R.	REVIEW 	DATE Jan. 7, 1999	UTILITY	SRB JOB 539T