

FHWA REG NO.	STATE	PROJECT NO.	YEAR	SHEET NO.	TOTAL SHEETS
7	KANSAS	STP-N012(901)	1999	38	131


58

57

56

55

54

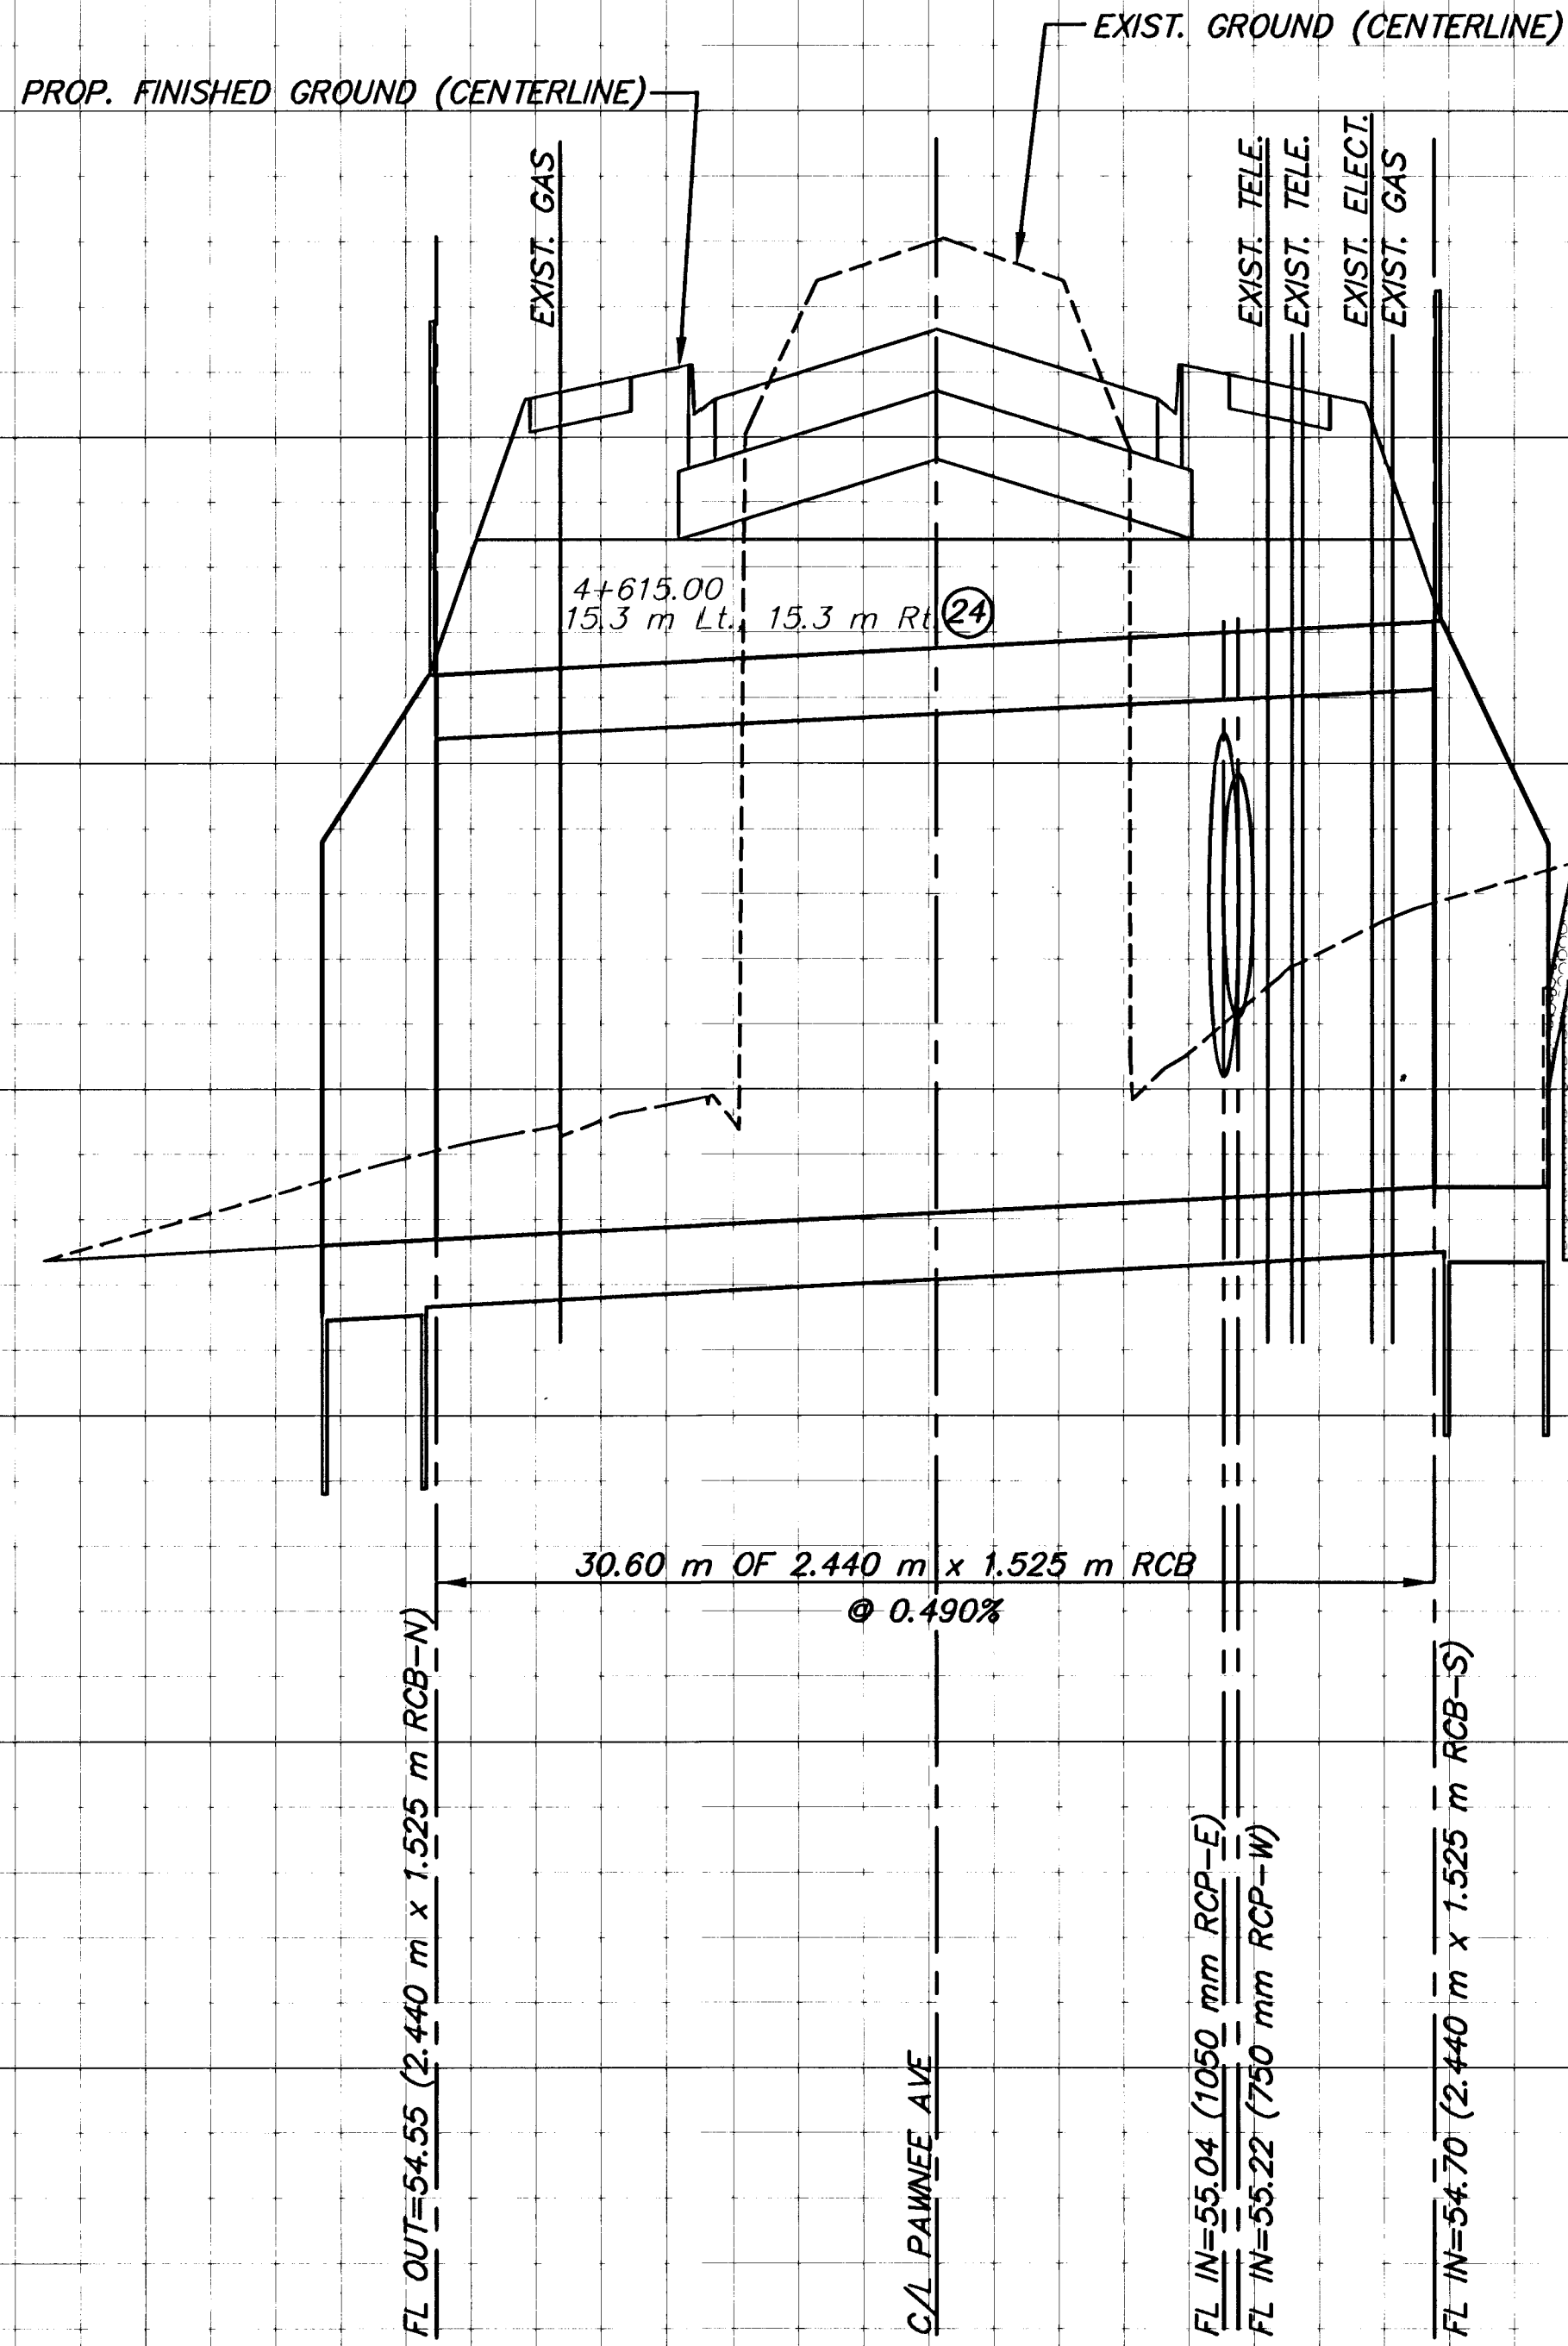


58

57

56

55

54

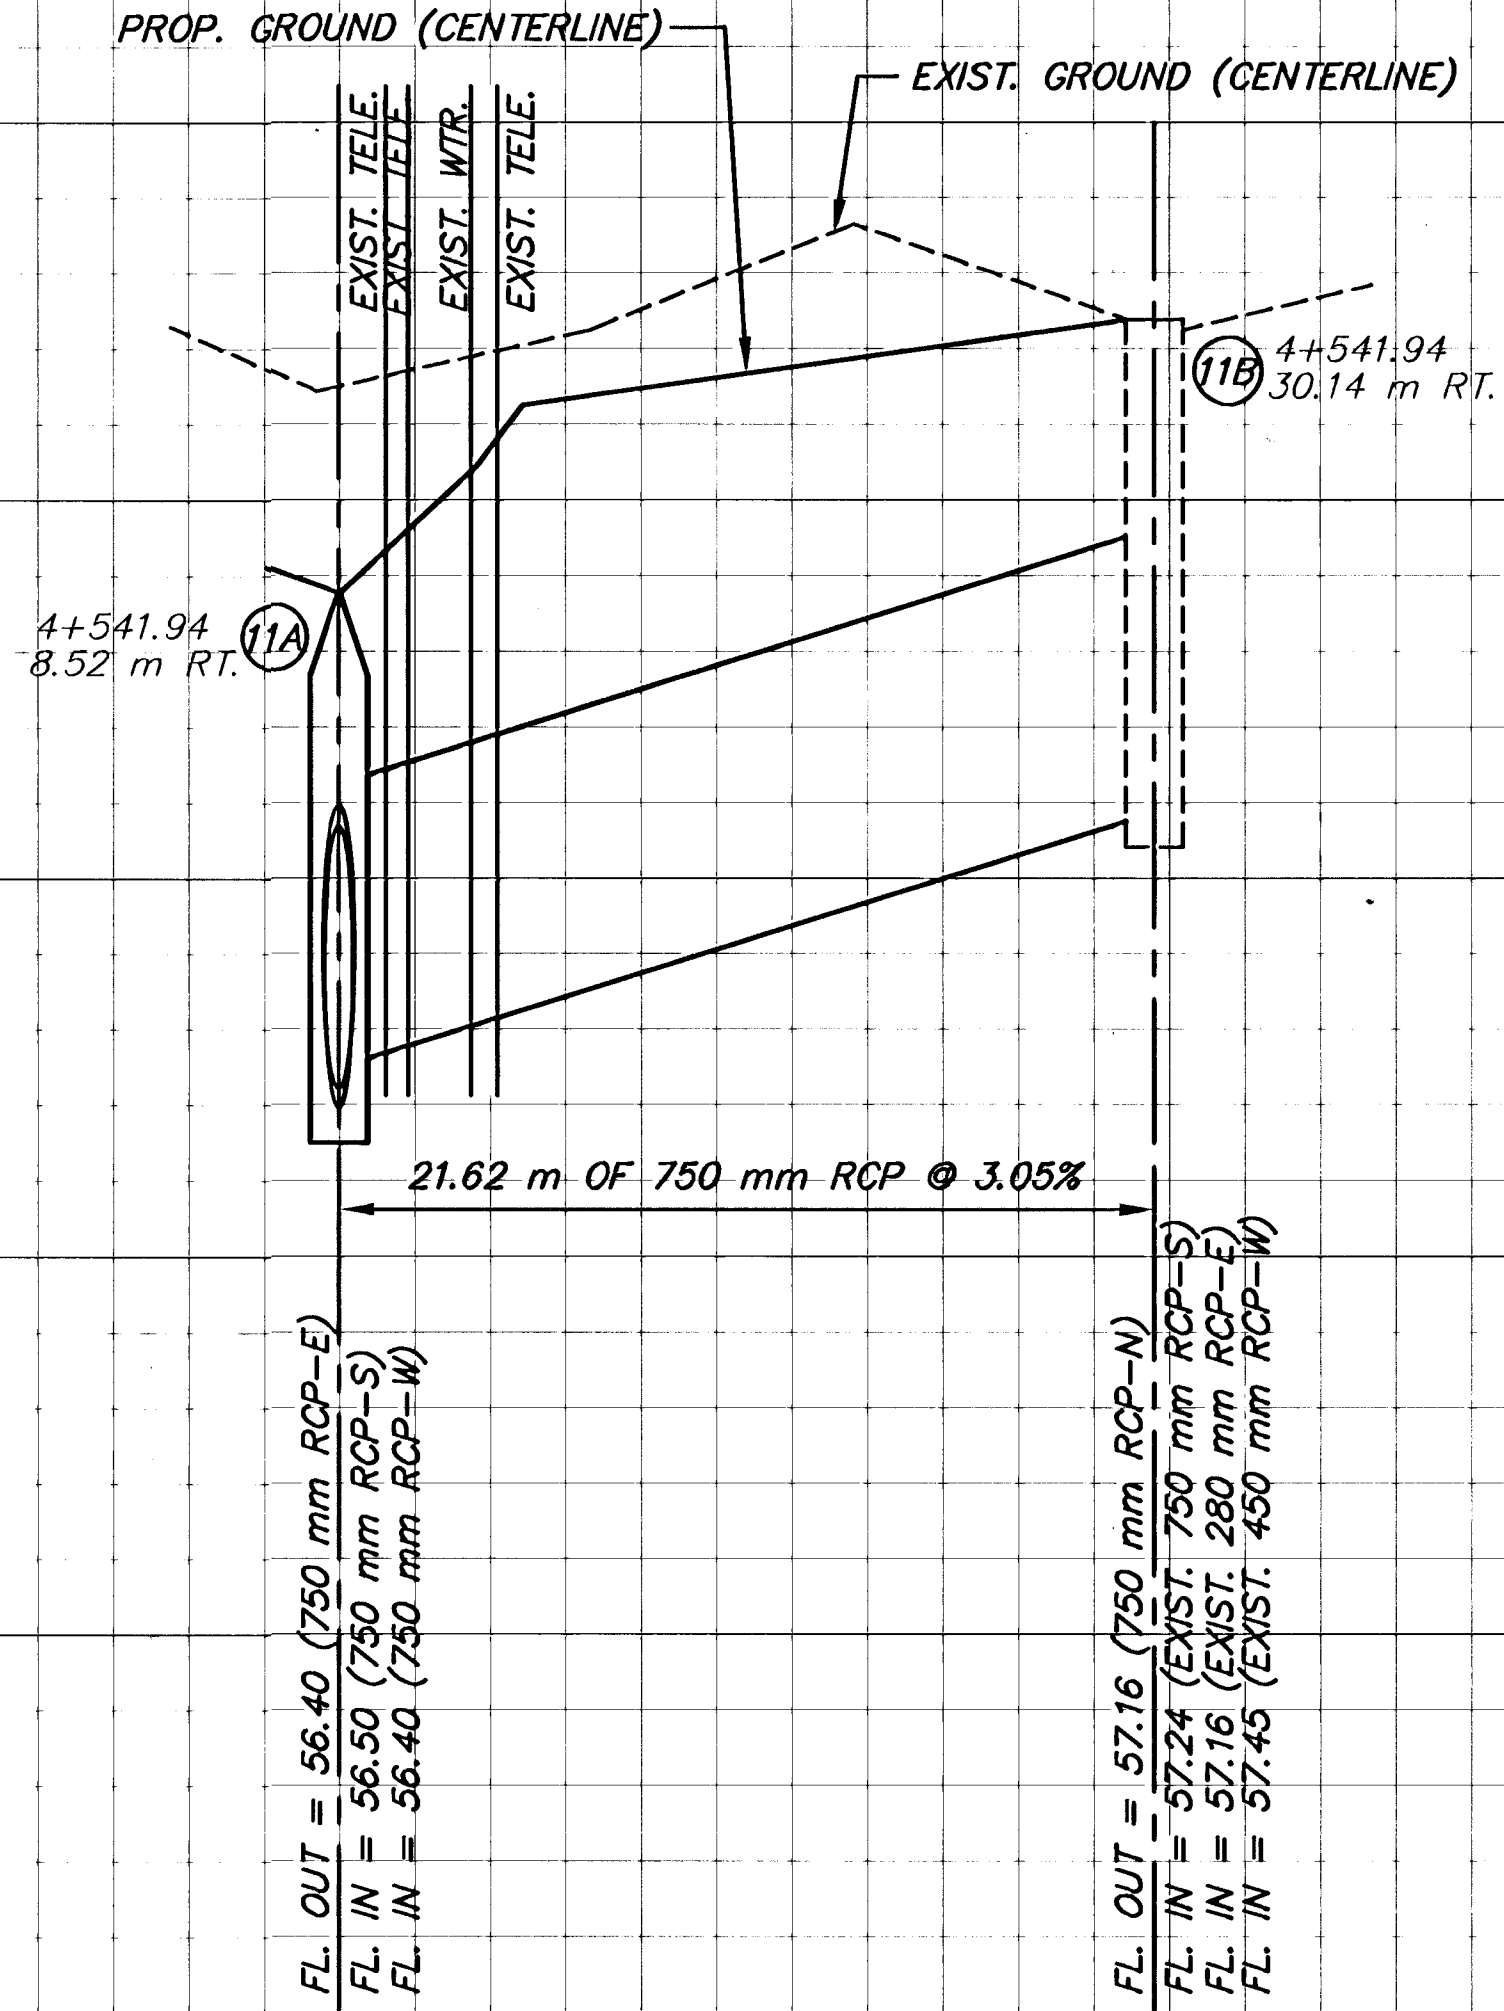

58

57

56

KANSAS DEPARTMENT OF TRANSPORTATION
PAWNEE AVE.
RCB @ STA. 4+615 AND
RCP @ STA. 4+541.94
PROJ. NO. STP-N012(901)
MKEC ENGINEERING CONSULTANTS, INC.
WICHITA, KANSAS

DESIGNED BY: JTC
CHECKED BY: GJA
DRAWN BY: GJR/MLW
DATE: JUNE 1999
SHEET 38 OF 131