


	BY	DATE
REFERENCES NOTED		
REFERENCES CHECKED		

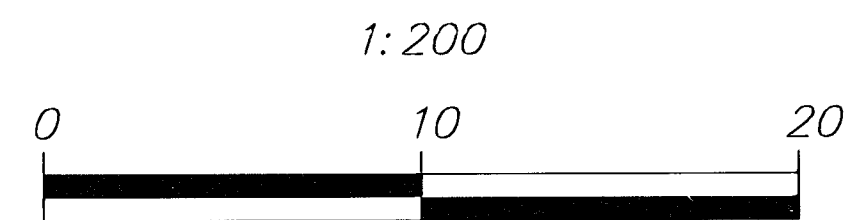

0.2
0



SCALE: 1 : 20

2				
1				
NO.	DATE	REVISIONS	BY	APP'D

KANSAS DEPARTMENT OF TRANSPORTATION
ROAD SIDE IMPROVEMENTS
PAWNEE AVE.
STA. 3+135.418 TO STA. 3+240
 PROJ. NO. 87 STP-N-0129-01 SEDGWICK COUNTY

MID-KANSAS ENGINEERING CONSULTANTS, INC. WICHITA, KANSAS
--

DESIGNED BY: JTC	CHECKED BY: GJA
DRAWN BY: GJR,MLW	DATE: JUNE 1999 SHEET 71 OF 131