


MATCHLINE STA. 124+55.57

MATCHLINE STA. 127+52.66

HILLSIDE AVENUE

45TH STREET

MATCHLINE STA. 228+05.68

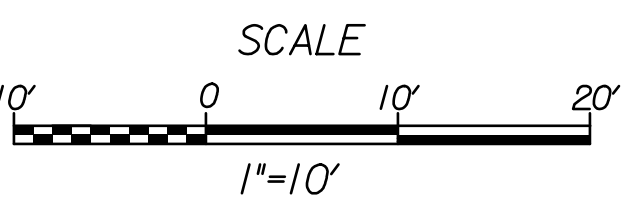

**LEGEND**

- Longitudinal Joint
- Contraction Joint
- Expansion Joint

Note:  
All mainline concrete pavement for the intersection of 45th Street & Hillside Avenue shall be "Concrete Pavement (9") (Reinforced)" unless otherwise noted.

Pavement Joints shall be continue through curb & gutter and match joint patterns where possible.

For information on Hillside Avenue Jointing lengths, See Sheets 45-47

For information on 45th Street Jointing lengths, See Sheets 45th Joint

taumdel 10/9/2017 1:11:44 PM c:\transystems\proj\_bocalltransys\proj\taumdel\0258284C-JNT-M01-402.DGN

**TranSystems**  
245 NORTH WACO  
SUITE 222  
WICHITA, KS 67202  
PHONE: 316-303-3000  
FAX: 316-303-0156

CONSULTANTS:

CONSULTANTS:

45TH & HILLSIDE  
INTERSECTION IMPROVEMENT  
WICHITA, KANSAS

REVISIONS:	MARK	DATE	DESCRIPTION

PROJ NO: 87 N-0616-01  
SCALE: 1"=20'  
DATE: 10/9/2017  
DESIGNED BY: TAU  
DRAWN BY: TAU  
CHECKED BY: MDB

SHEET TITLE:  
**INTERSECTION PAVEMENT JOINTING DETAILS**

SHEET NO.  
**53**  
SHEET 53 OF 166