




FHWA REGION NO.	STATE	PROJECT NUMBER	FISCAL YEAR	SHEET NUMBER	TOTAL SHEETS
7	KANSAS	87N-0128-01	.	6	118

BY	DATE
REFERENCES NOTED	
REFERENCES CHECKED	

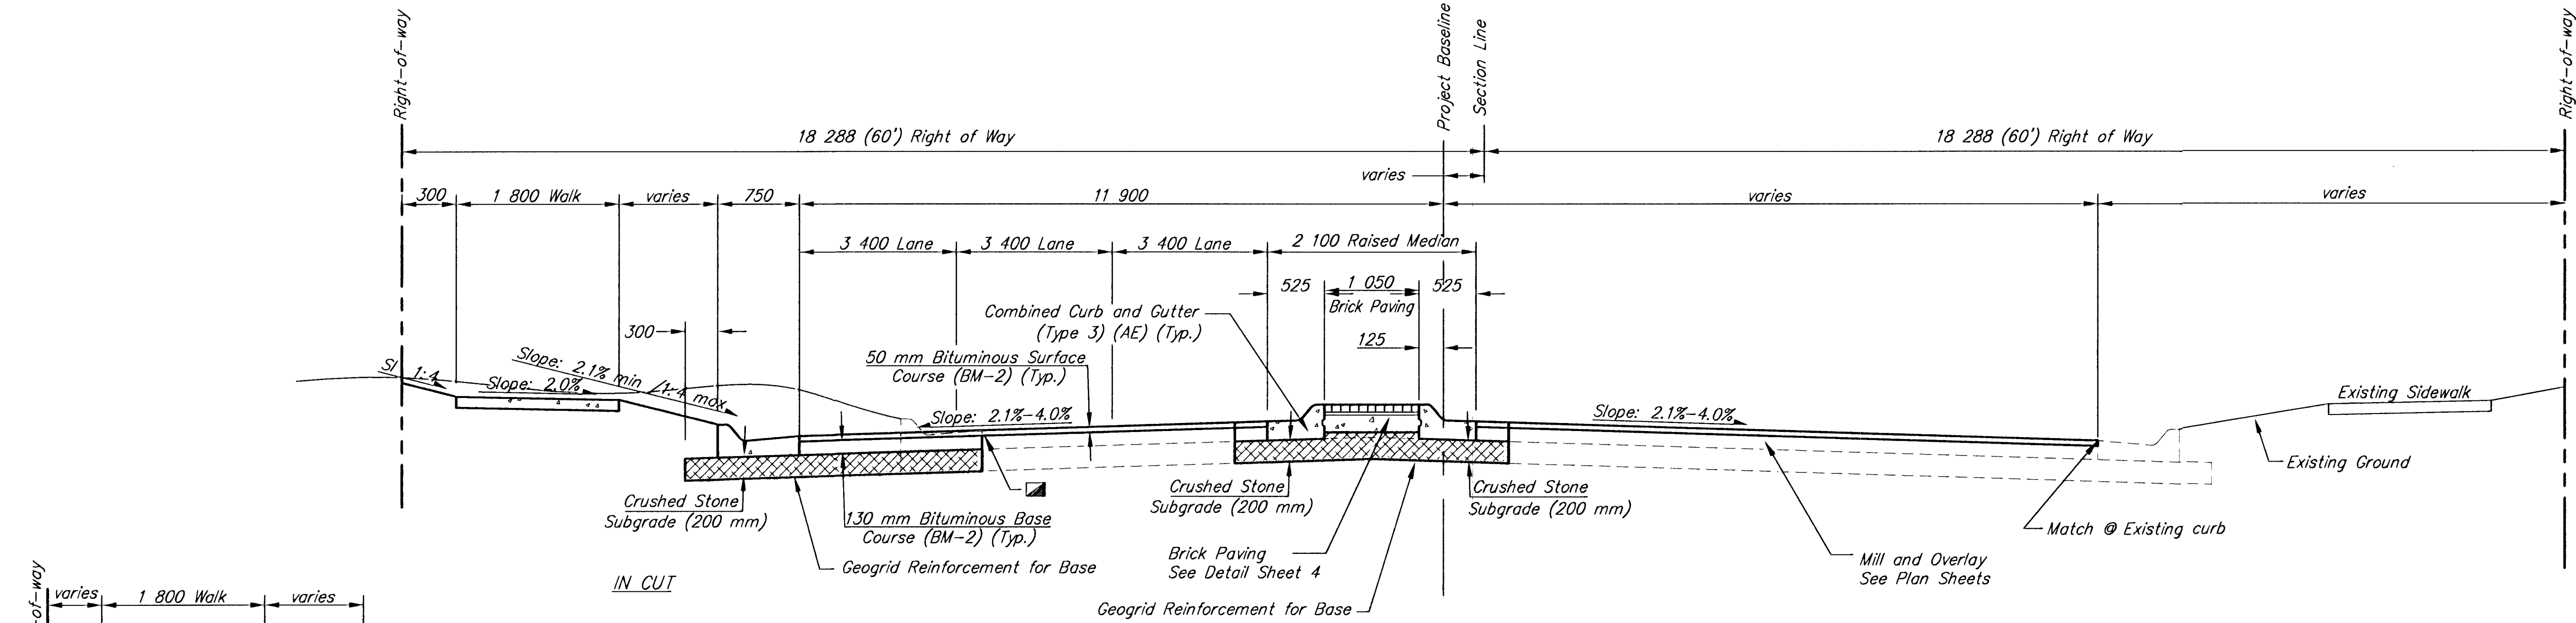

TYPICAL SECTION
10+264.573 TO 10+282.895
10+390.282 TO 10+434.446

TYPICAL LANE WIDTH ADDITION DETAIL
10+434.446 TO 10+577.875

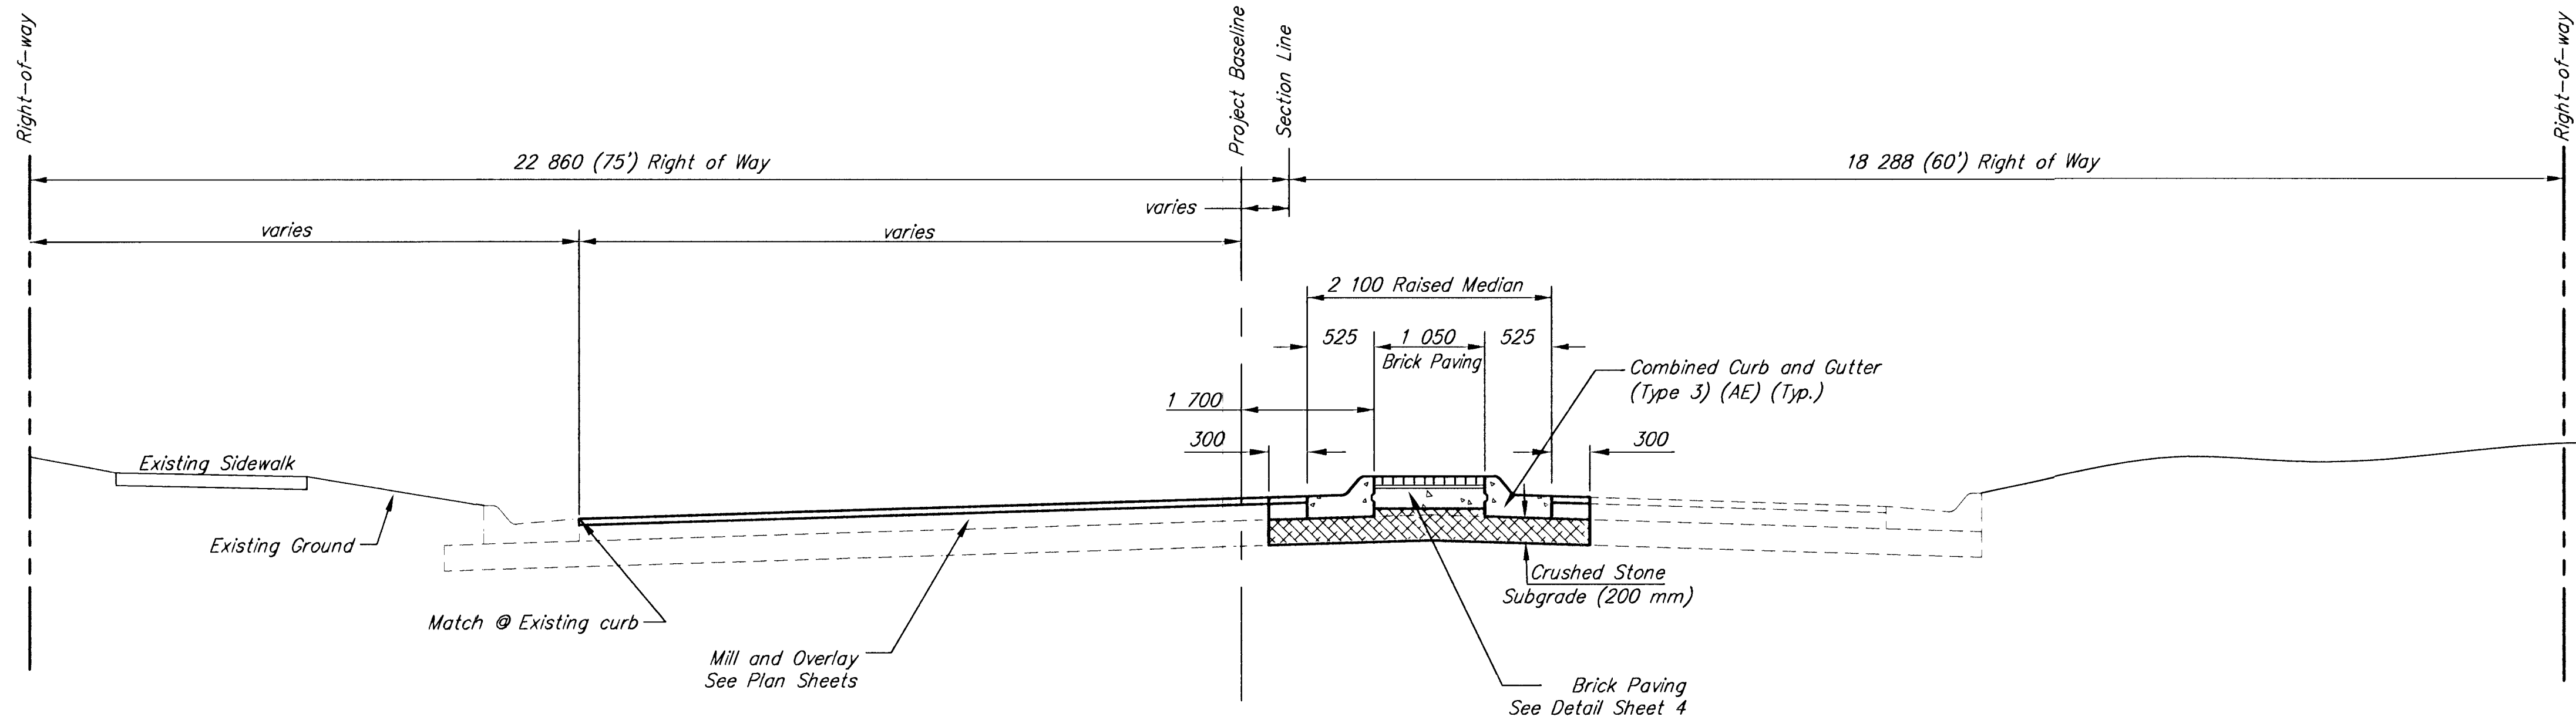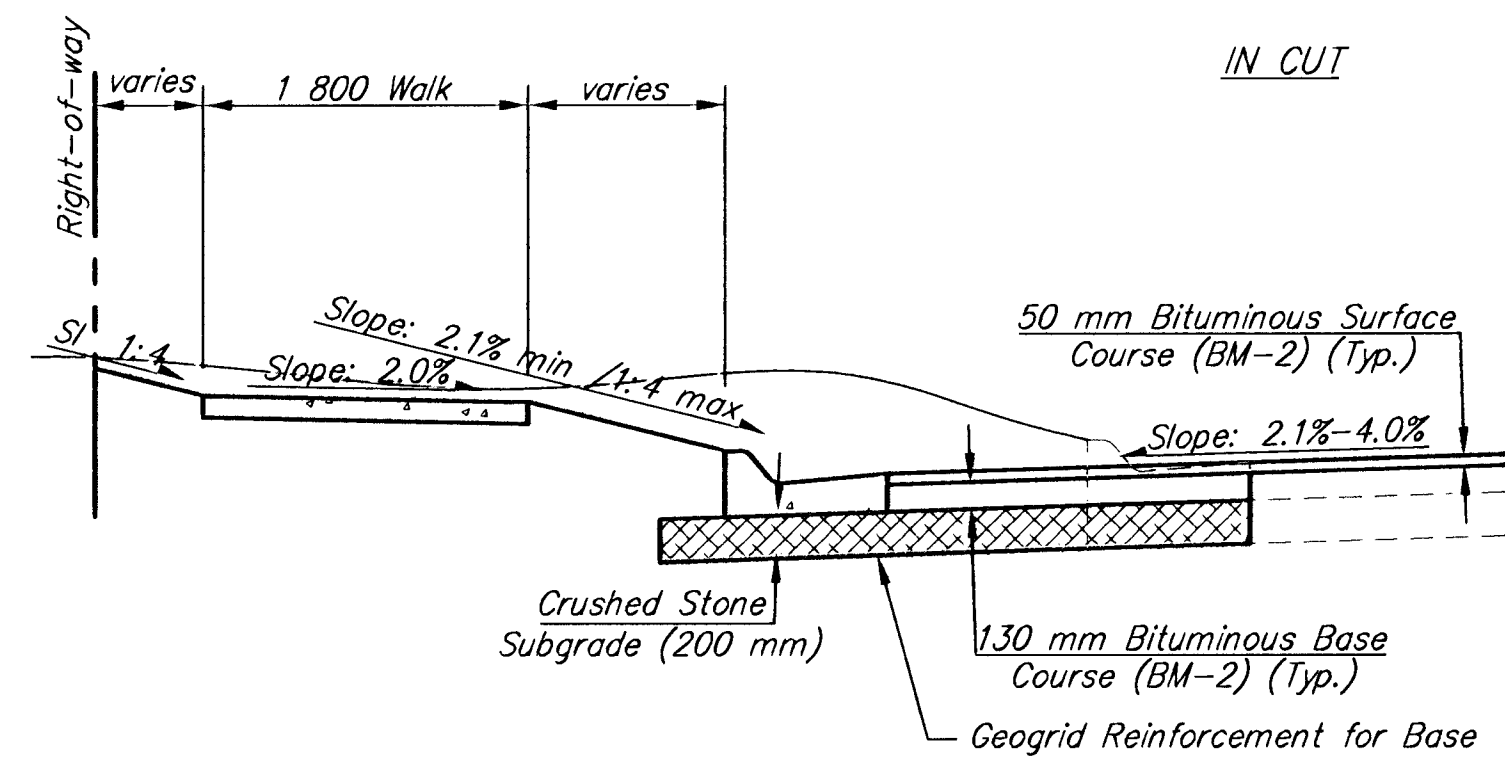

TYPICAL SECTION
10+316.362 TO 10+349.995

CENTRAL AND RIDGE ROAD IMPROVEMENTS					
TYPICAL SECTIONS					
SRB 324 NORTH MAIN 316-254-8008 WICHITA, KANSAS 67203 FAX 254-4621 http://www.felst.com/~srb E-Mail: srb@felst.com					
SAVOY, RUGGLES & BOHM, P. A.					
ENGINEERING & SURVEYING					
PROJECT NUMBER 472-76-245-83057-000-000-001					
DRAWN CMB/KWL	DESIGN JRA	REVIEW	DATE Dec. 13, 2000	UTILITY SRB JOB 1218T	6 118