
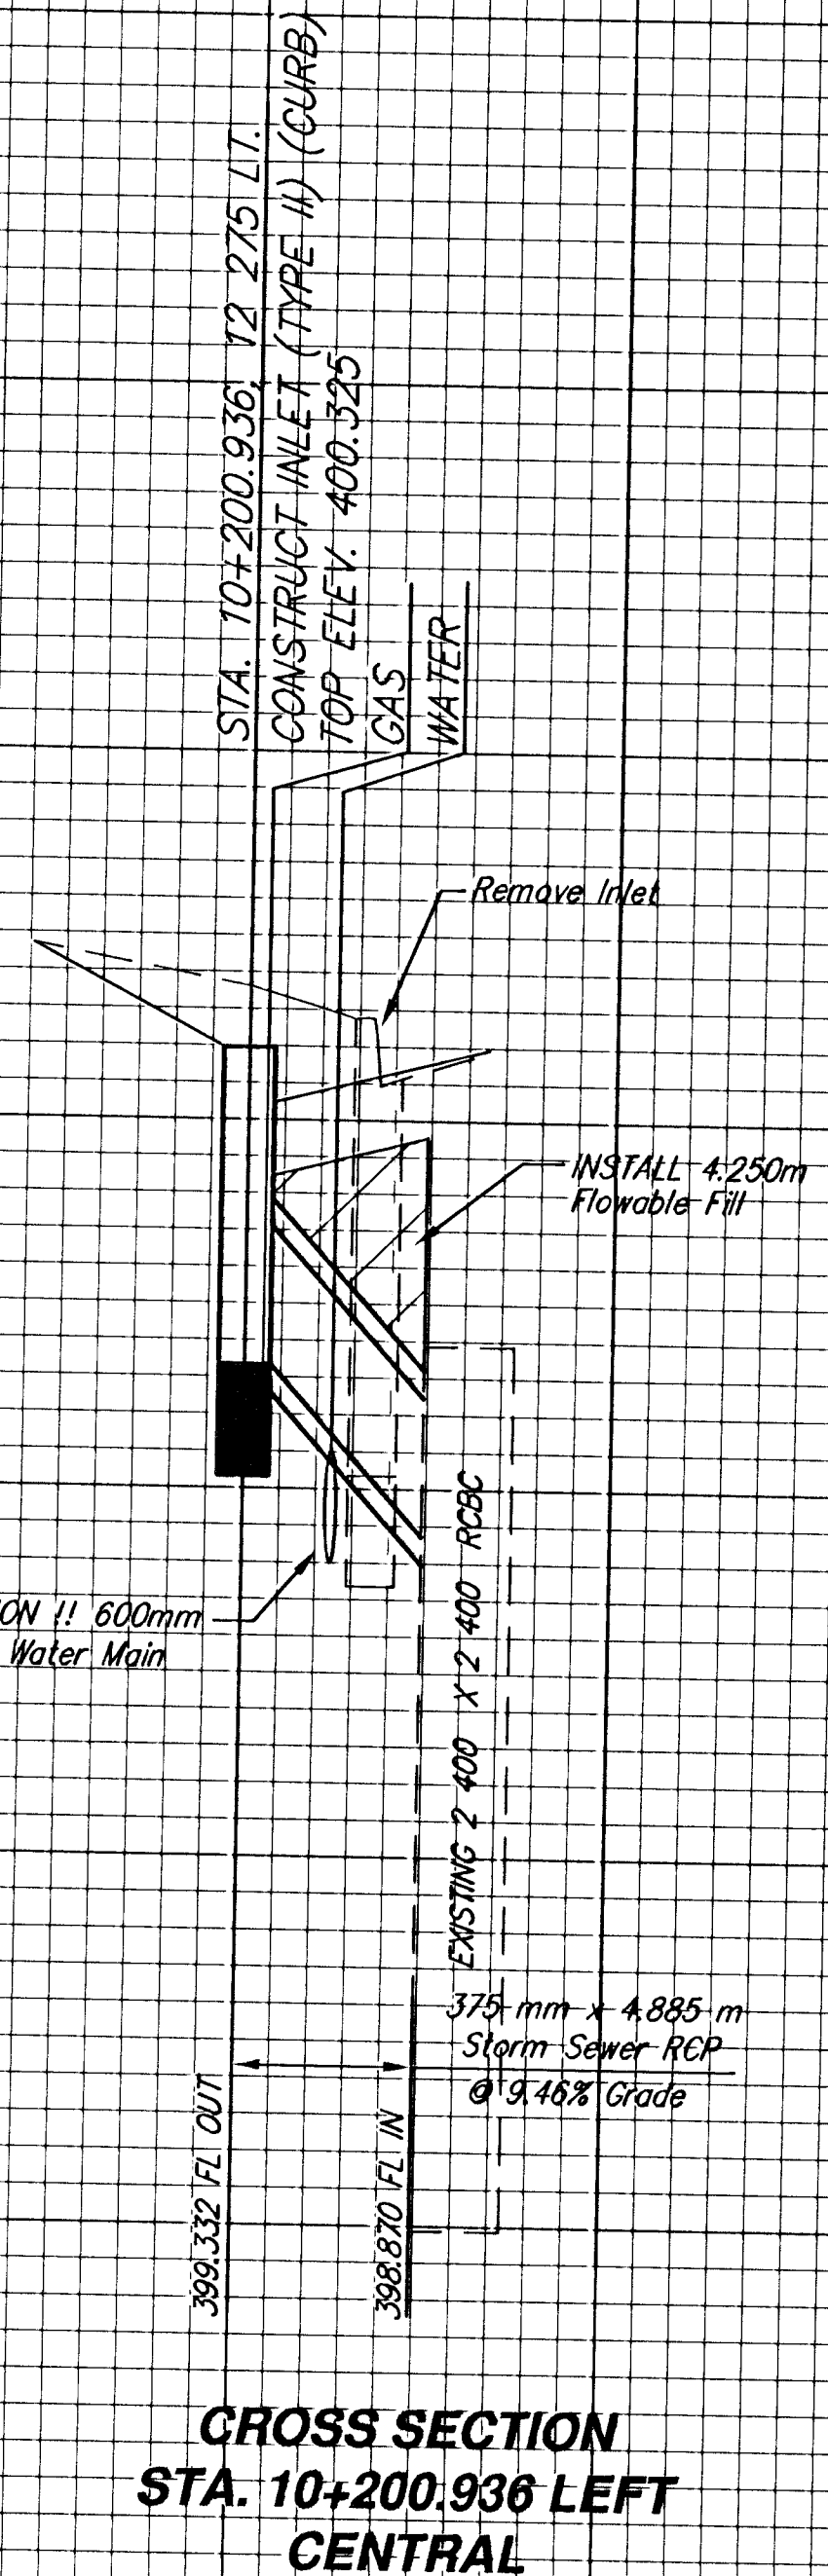
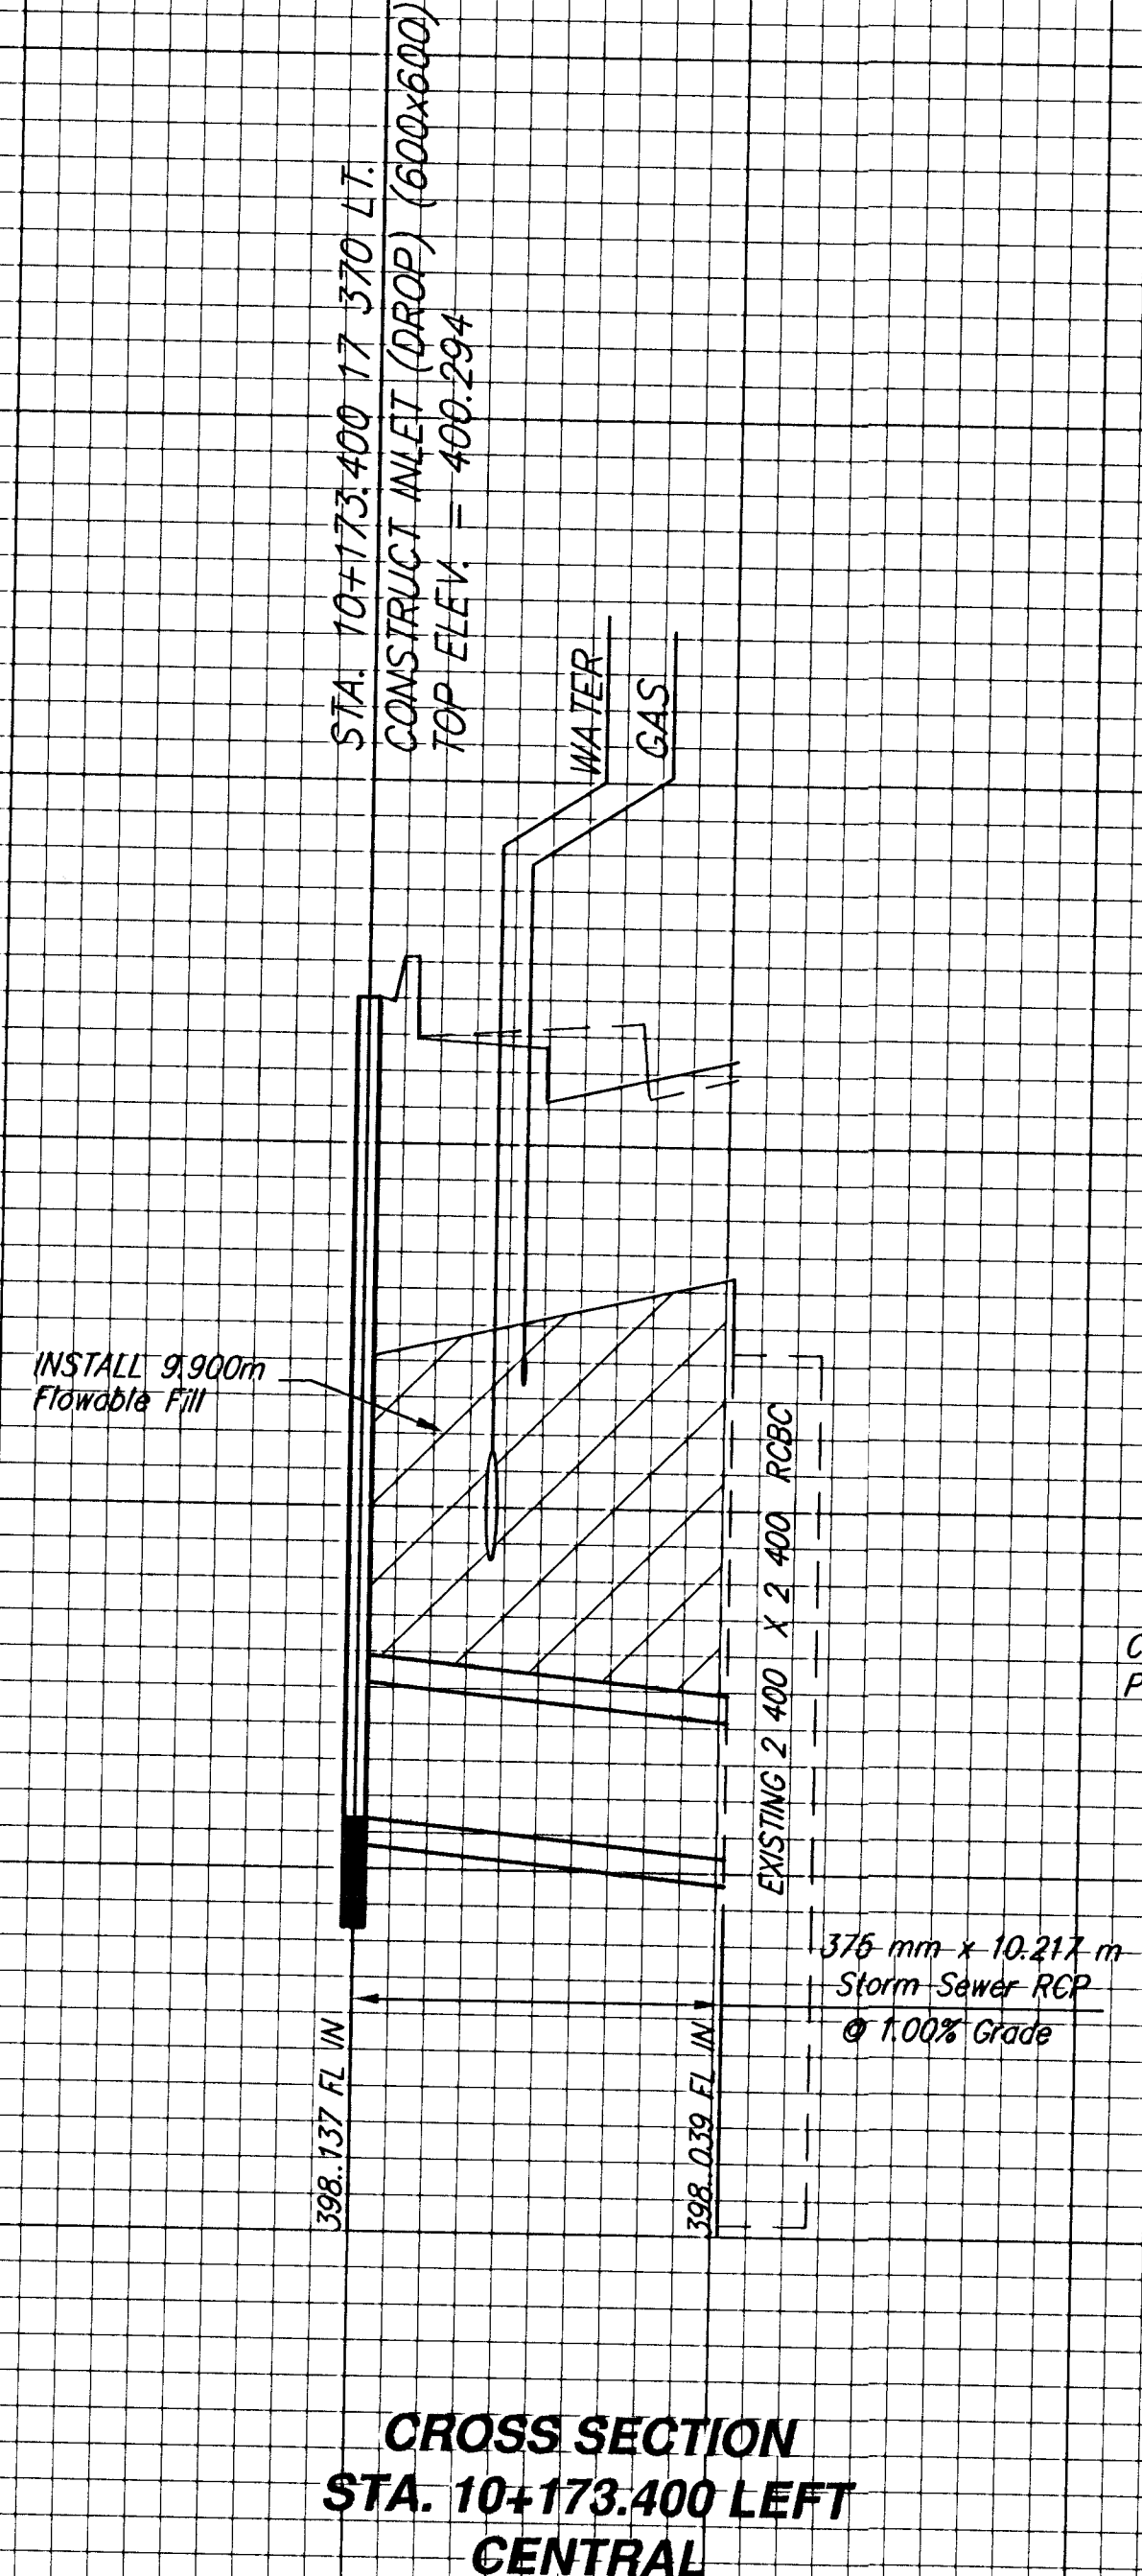
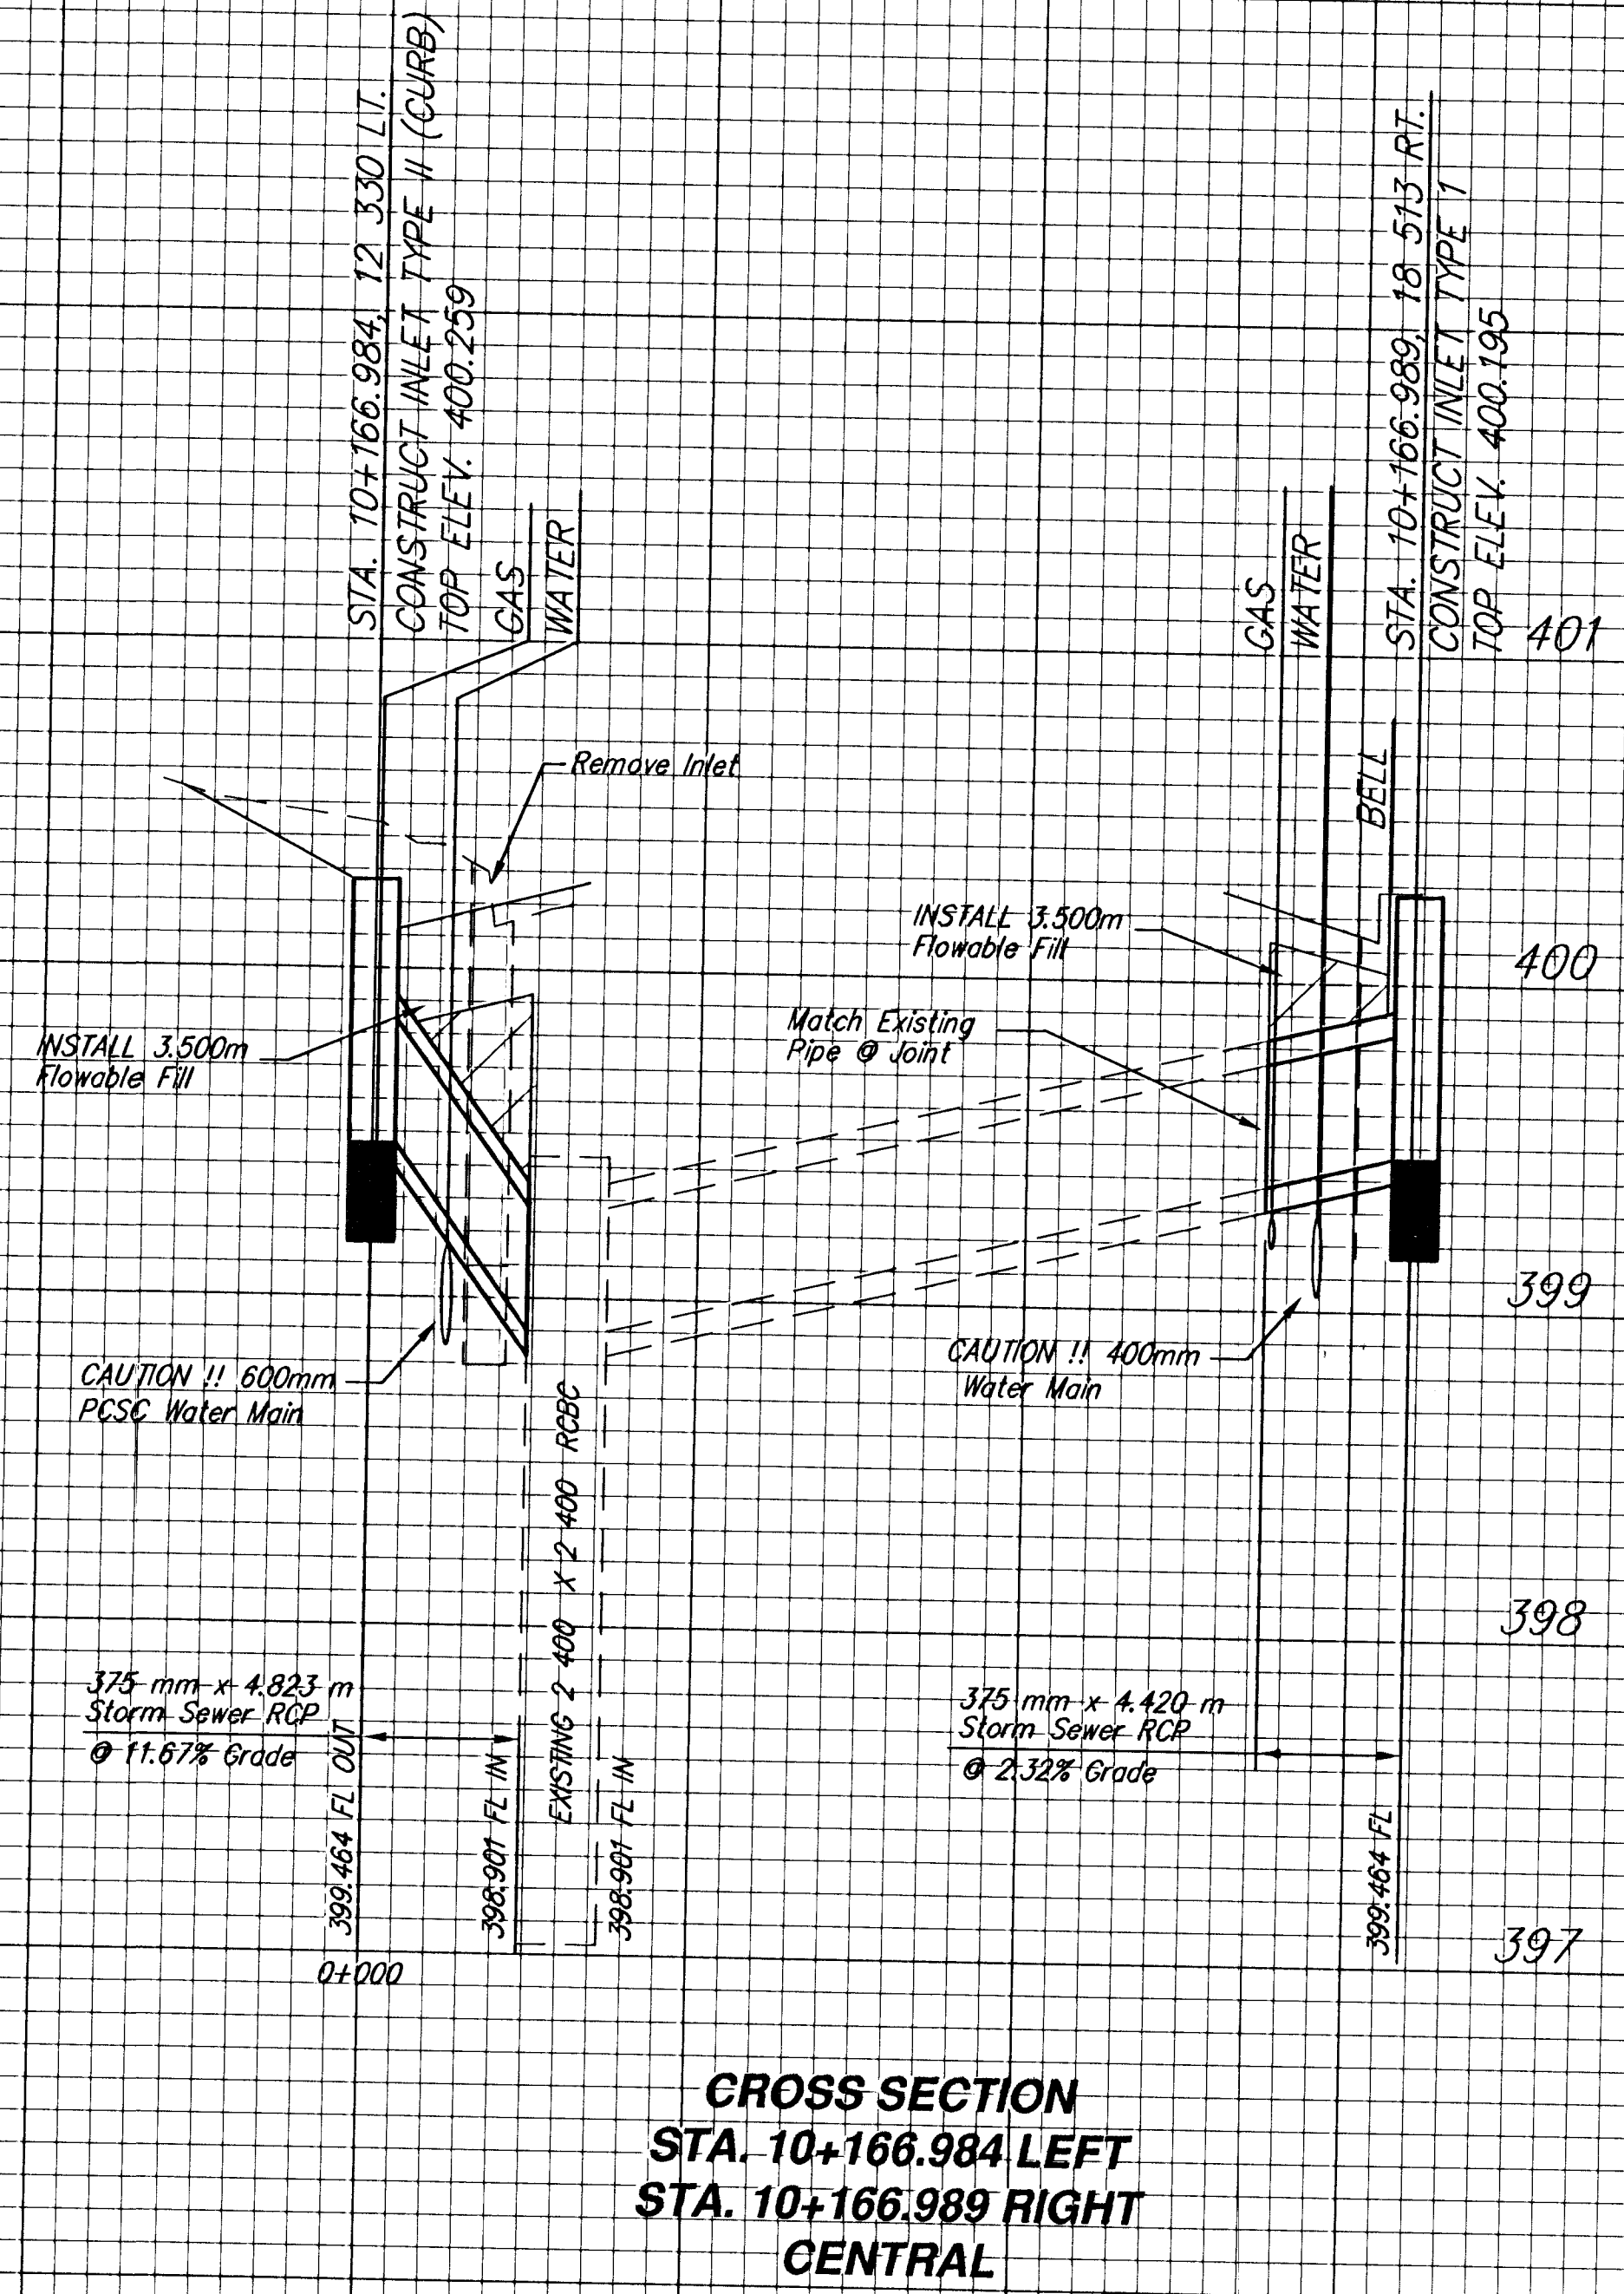


DATE	
BY	
REFERENCES NOTED	
REFERENCES CHECKED	

FHWA REGION NO.	STATE	PROJECT NUMBER	FISCAL YEAR	SHEET NUMBER	TOTAL SHEETS
7	KANSAS	87N-0128-01		30	118

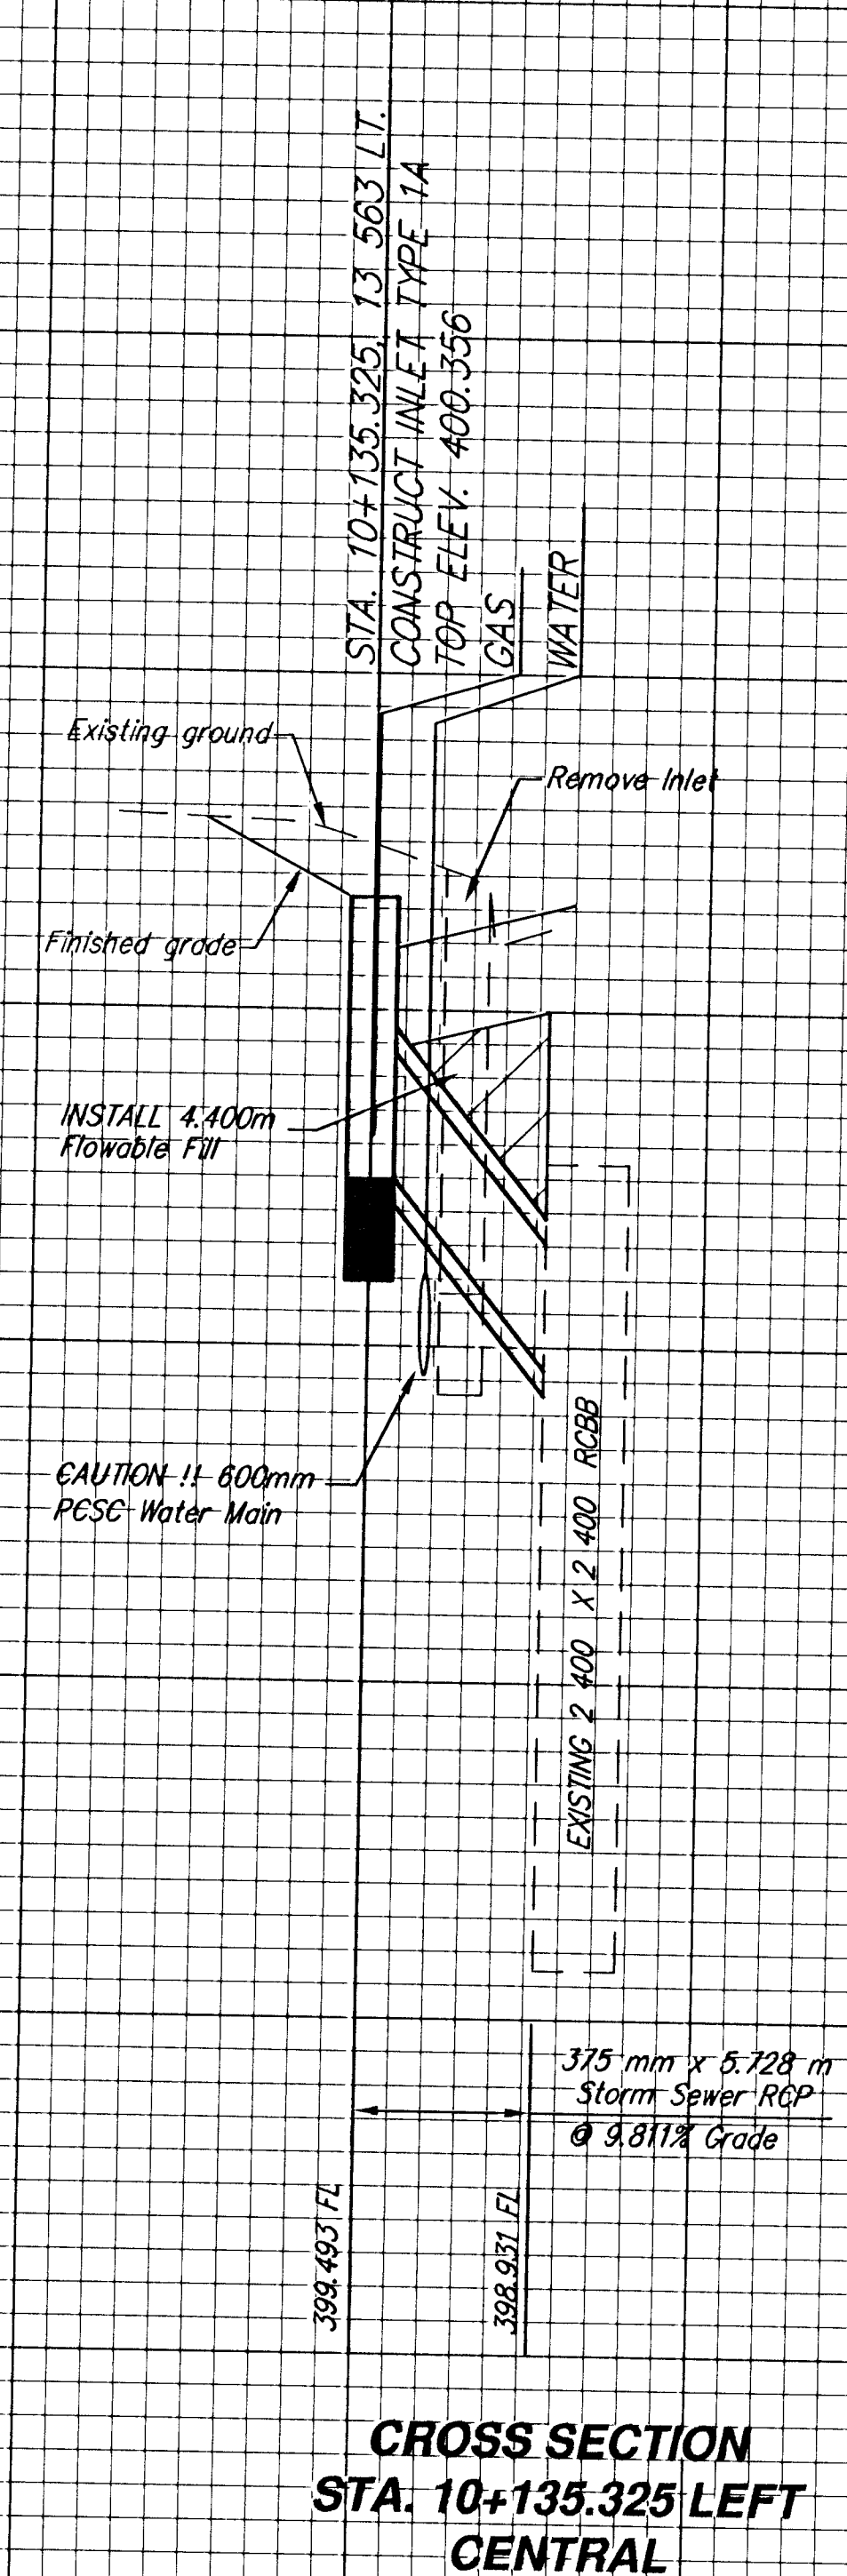

SRB

924 NORTH MAIN
 WICHITA, KANSAS 67203
 316-264-5008
 FAX 316-264-4621
 http://www.srb.com/~srb
 E-Mail: srb@sest.com

SAVOY, RUGGLES & BOHM, P.A.

ENGINEERING & SURVEYING

PROJECT NUMBER

472-76-245-83057-000-000-001

DATE

Dec. 13, 2000

UTILITY

1218T

30

118