
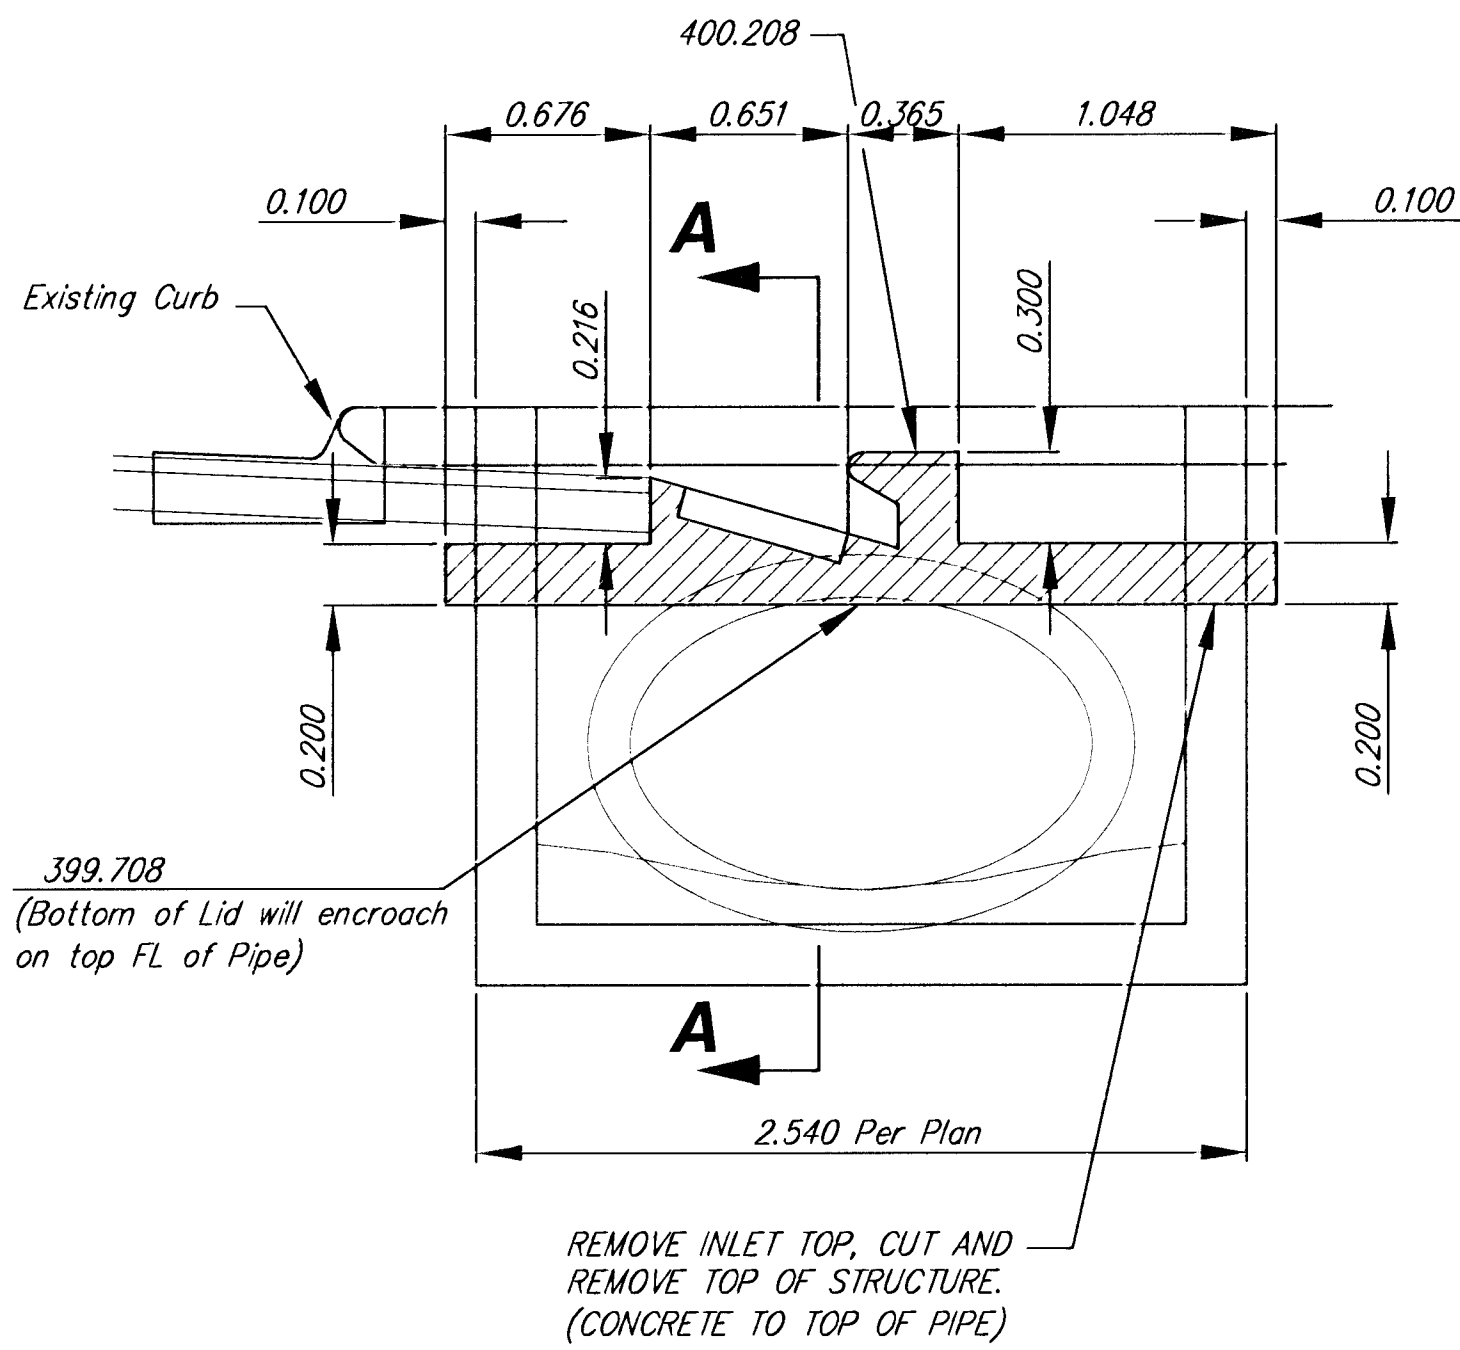


FHWA REGION NO.	STATE	PROJECT NUMBER	FISCAL YEAR	SHEET NUMBER	TOTAL SHEETS
7	KANSAS	87N-0128-01		52	118


BY	DATE
REFERENCES NOTED	REFERENCES CHECKED

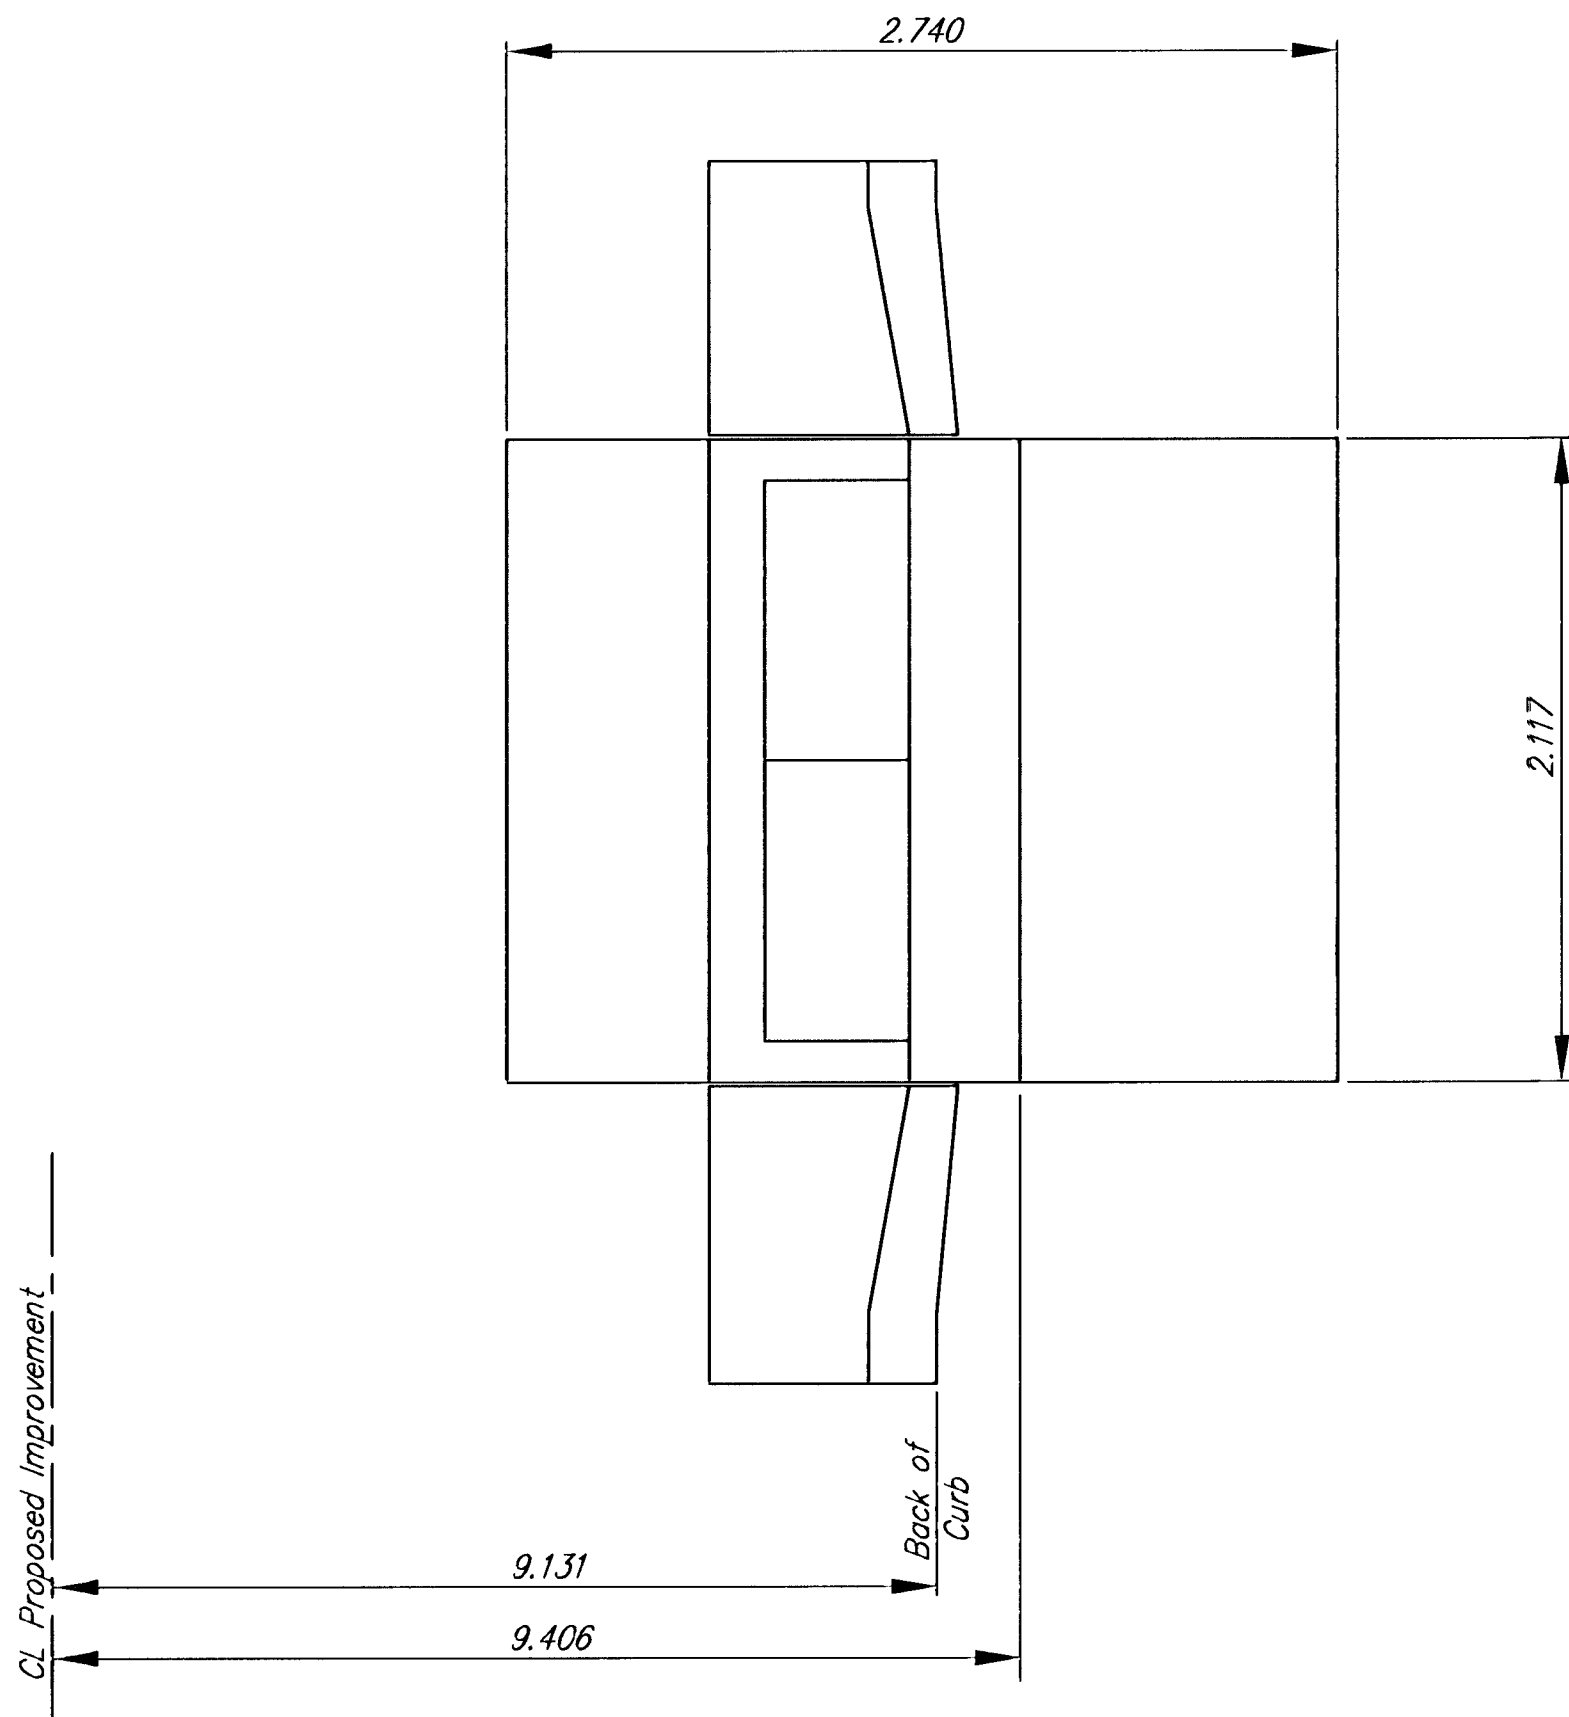



STA. 5+479.255 RIGHT

GENERAL NOTES

1. Contractor shall contract concrete fabrication company to cast proposed inlet tops.
2. Fabricator to be responsible for structural detailing of inlet tops. (H2O Loading)
3. Contractor shall field verify dimensions of existing inlets prior to fabrication.
4. Contractor shall be responsible for submitting shop drawings to City of Wichita for review.
5. Each inlet top shall be paid as "Inlet Top (Type 2-R)(Modify)".

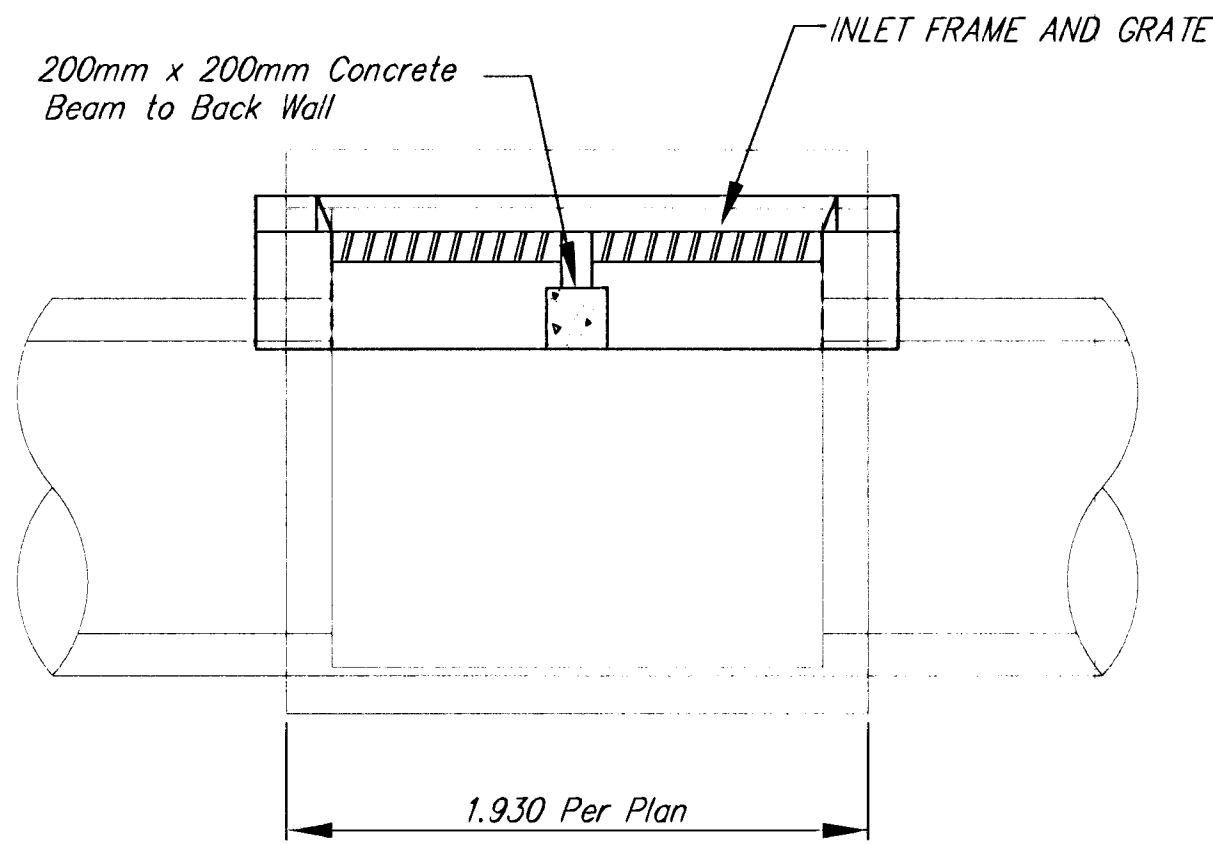


SECTION A-A

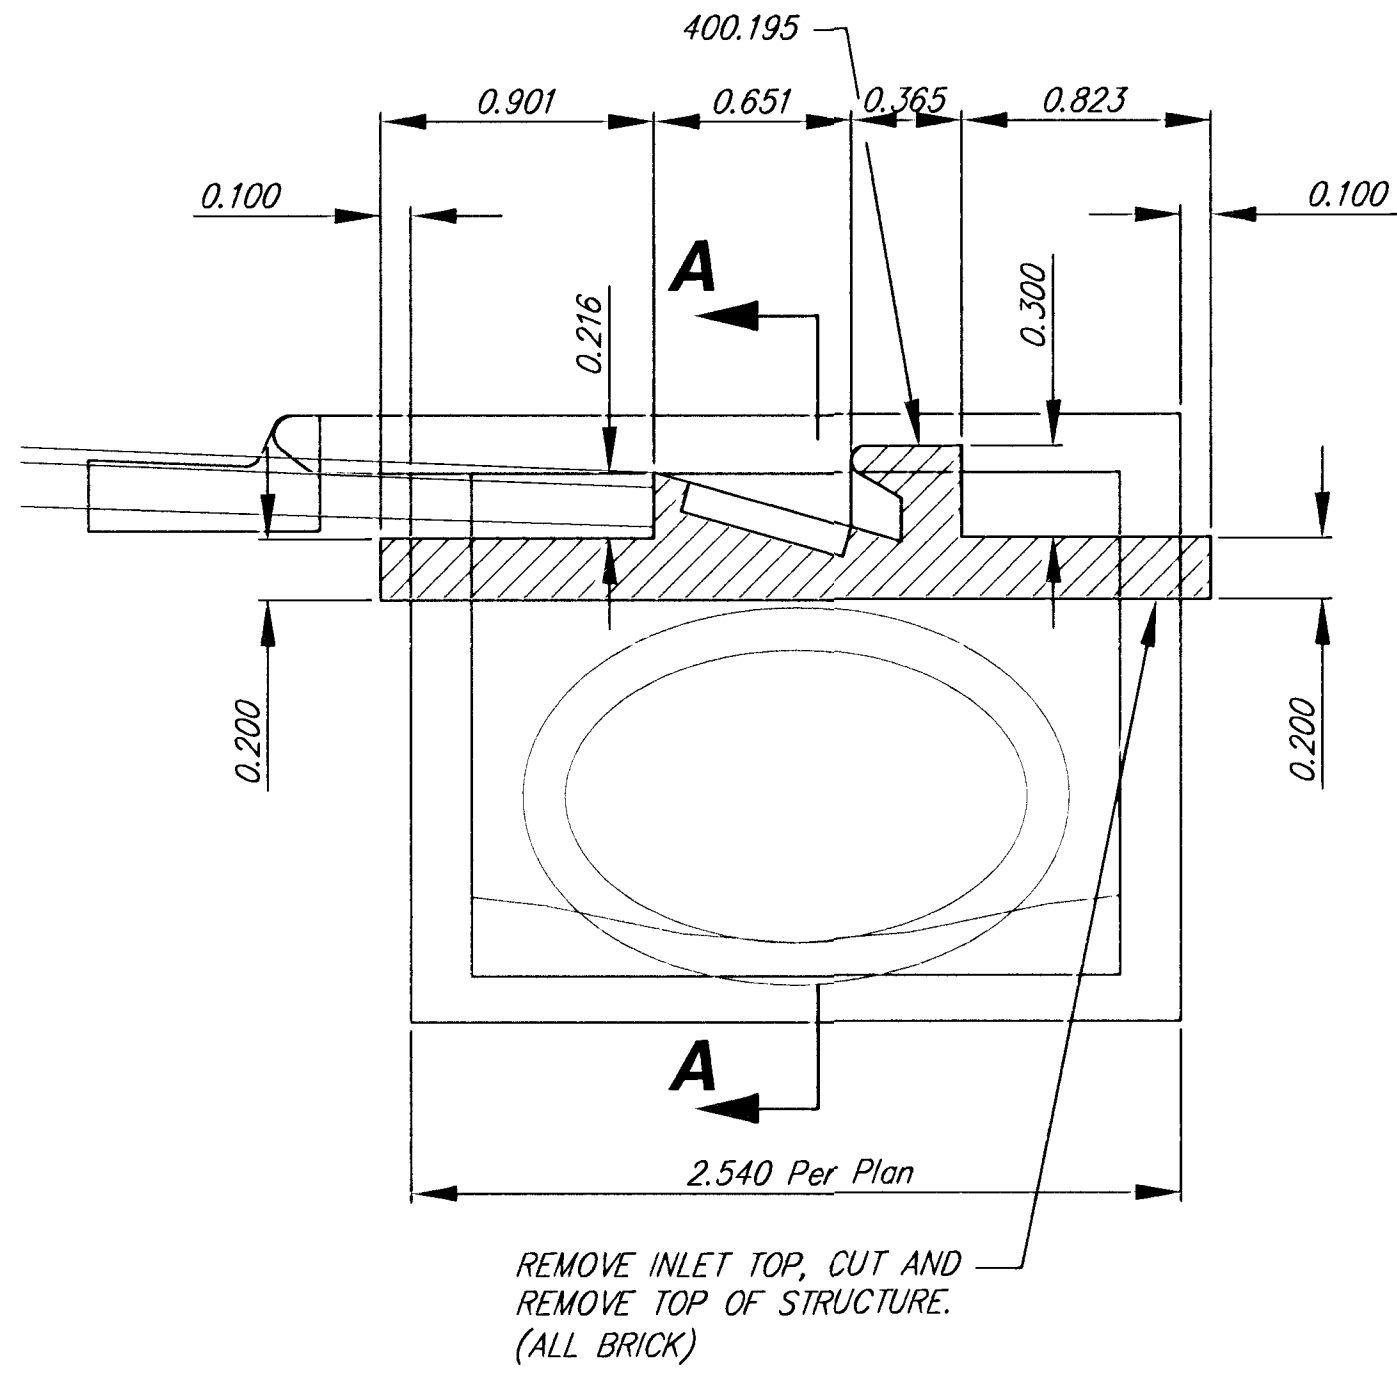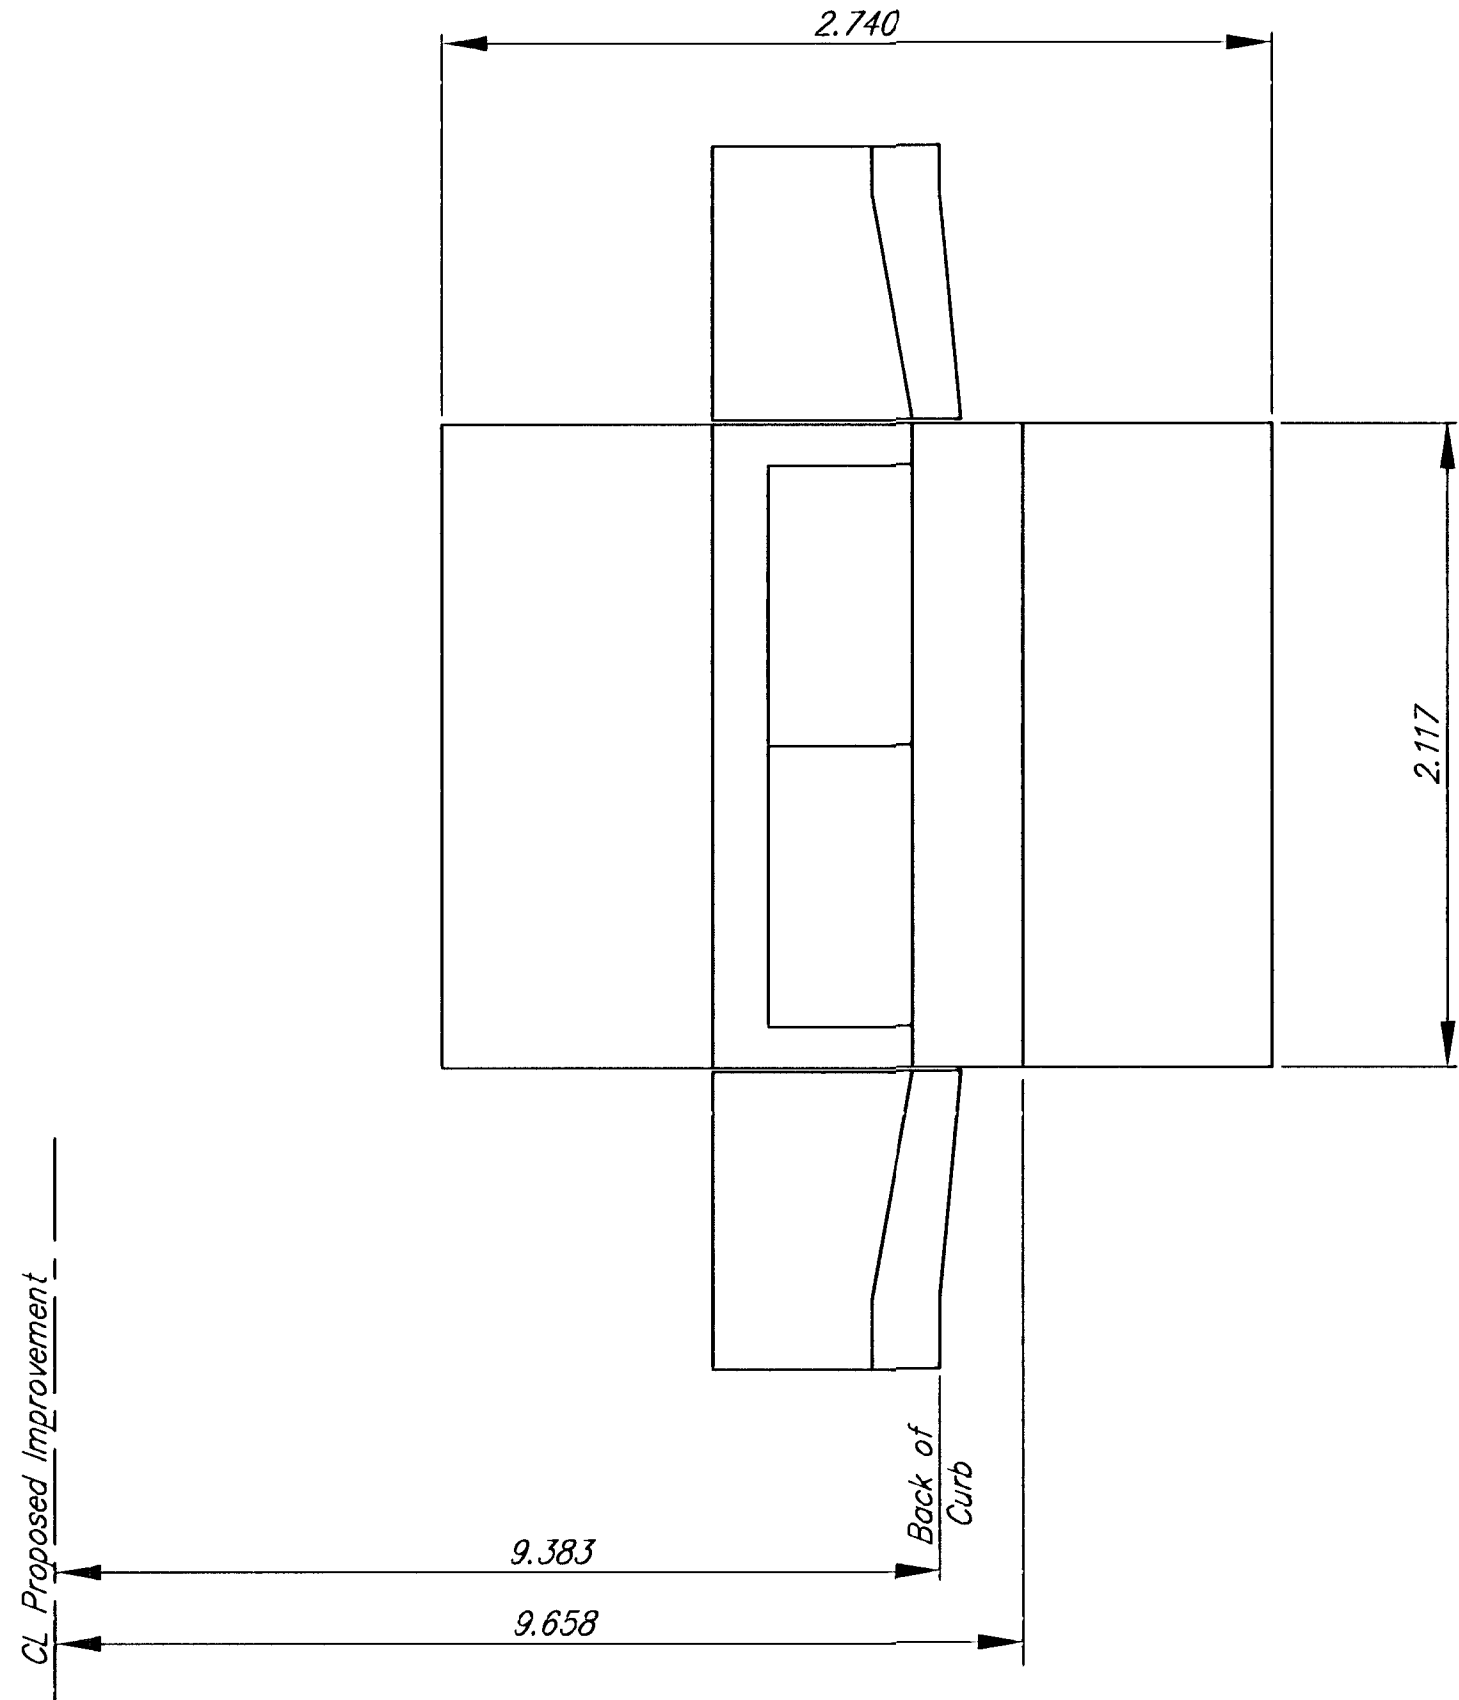

REMOVE INLET TOP, CUT AND REMOVE TOP OF STRUCTURE. (ALL BRICK)

STA. 5+503.731 RIGHT

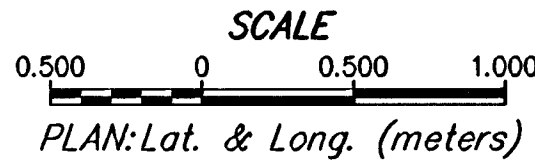

INLET MODIFICATION DETAIL						
SRB	924 NORTH MAIN		316-264-8008		REVISED	
	WICHITA, KANSAS 67203		FAX 264-4821			
	http://www.srb.com/srb		E-MAIL: us@srp.com			
	SAVOY, RUGGLES & BOHM, P. A.					52
	ENGINEERING & SURVEYING					
PROJECT NUMBER						
472-78-245-83057-000-000-001						
DRAWN	DESIGN	REVIEW	DATE	UTILITY	SRB JOB	118
JRA	CMB		Dec. 13, 2000	-	1218T	

52
118