
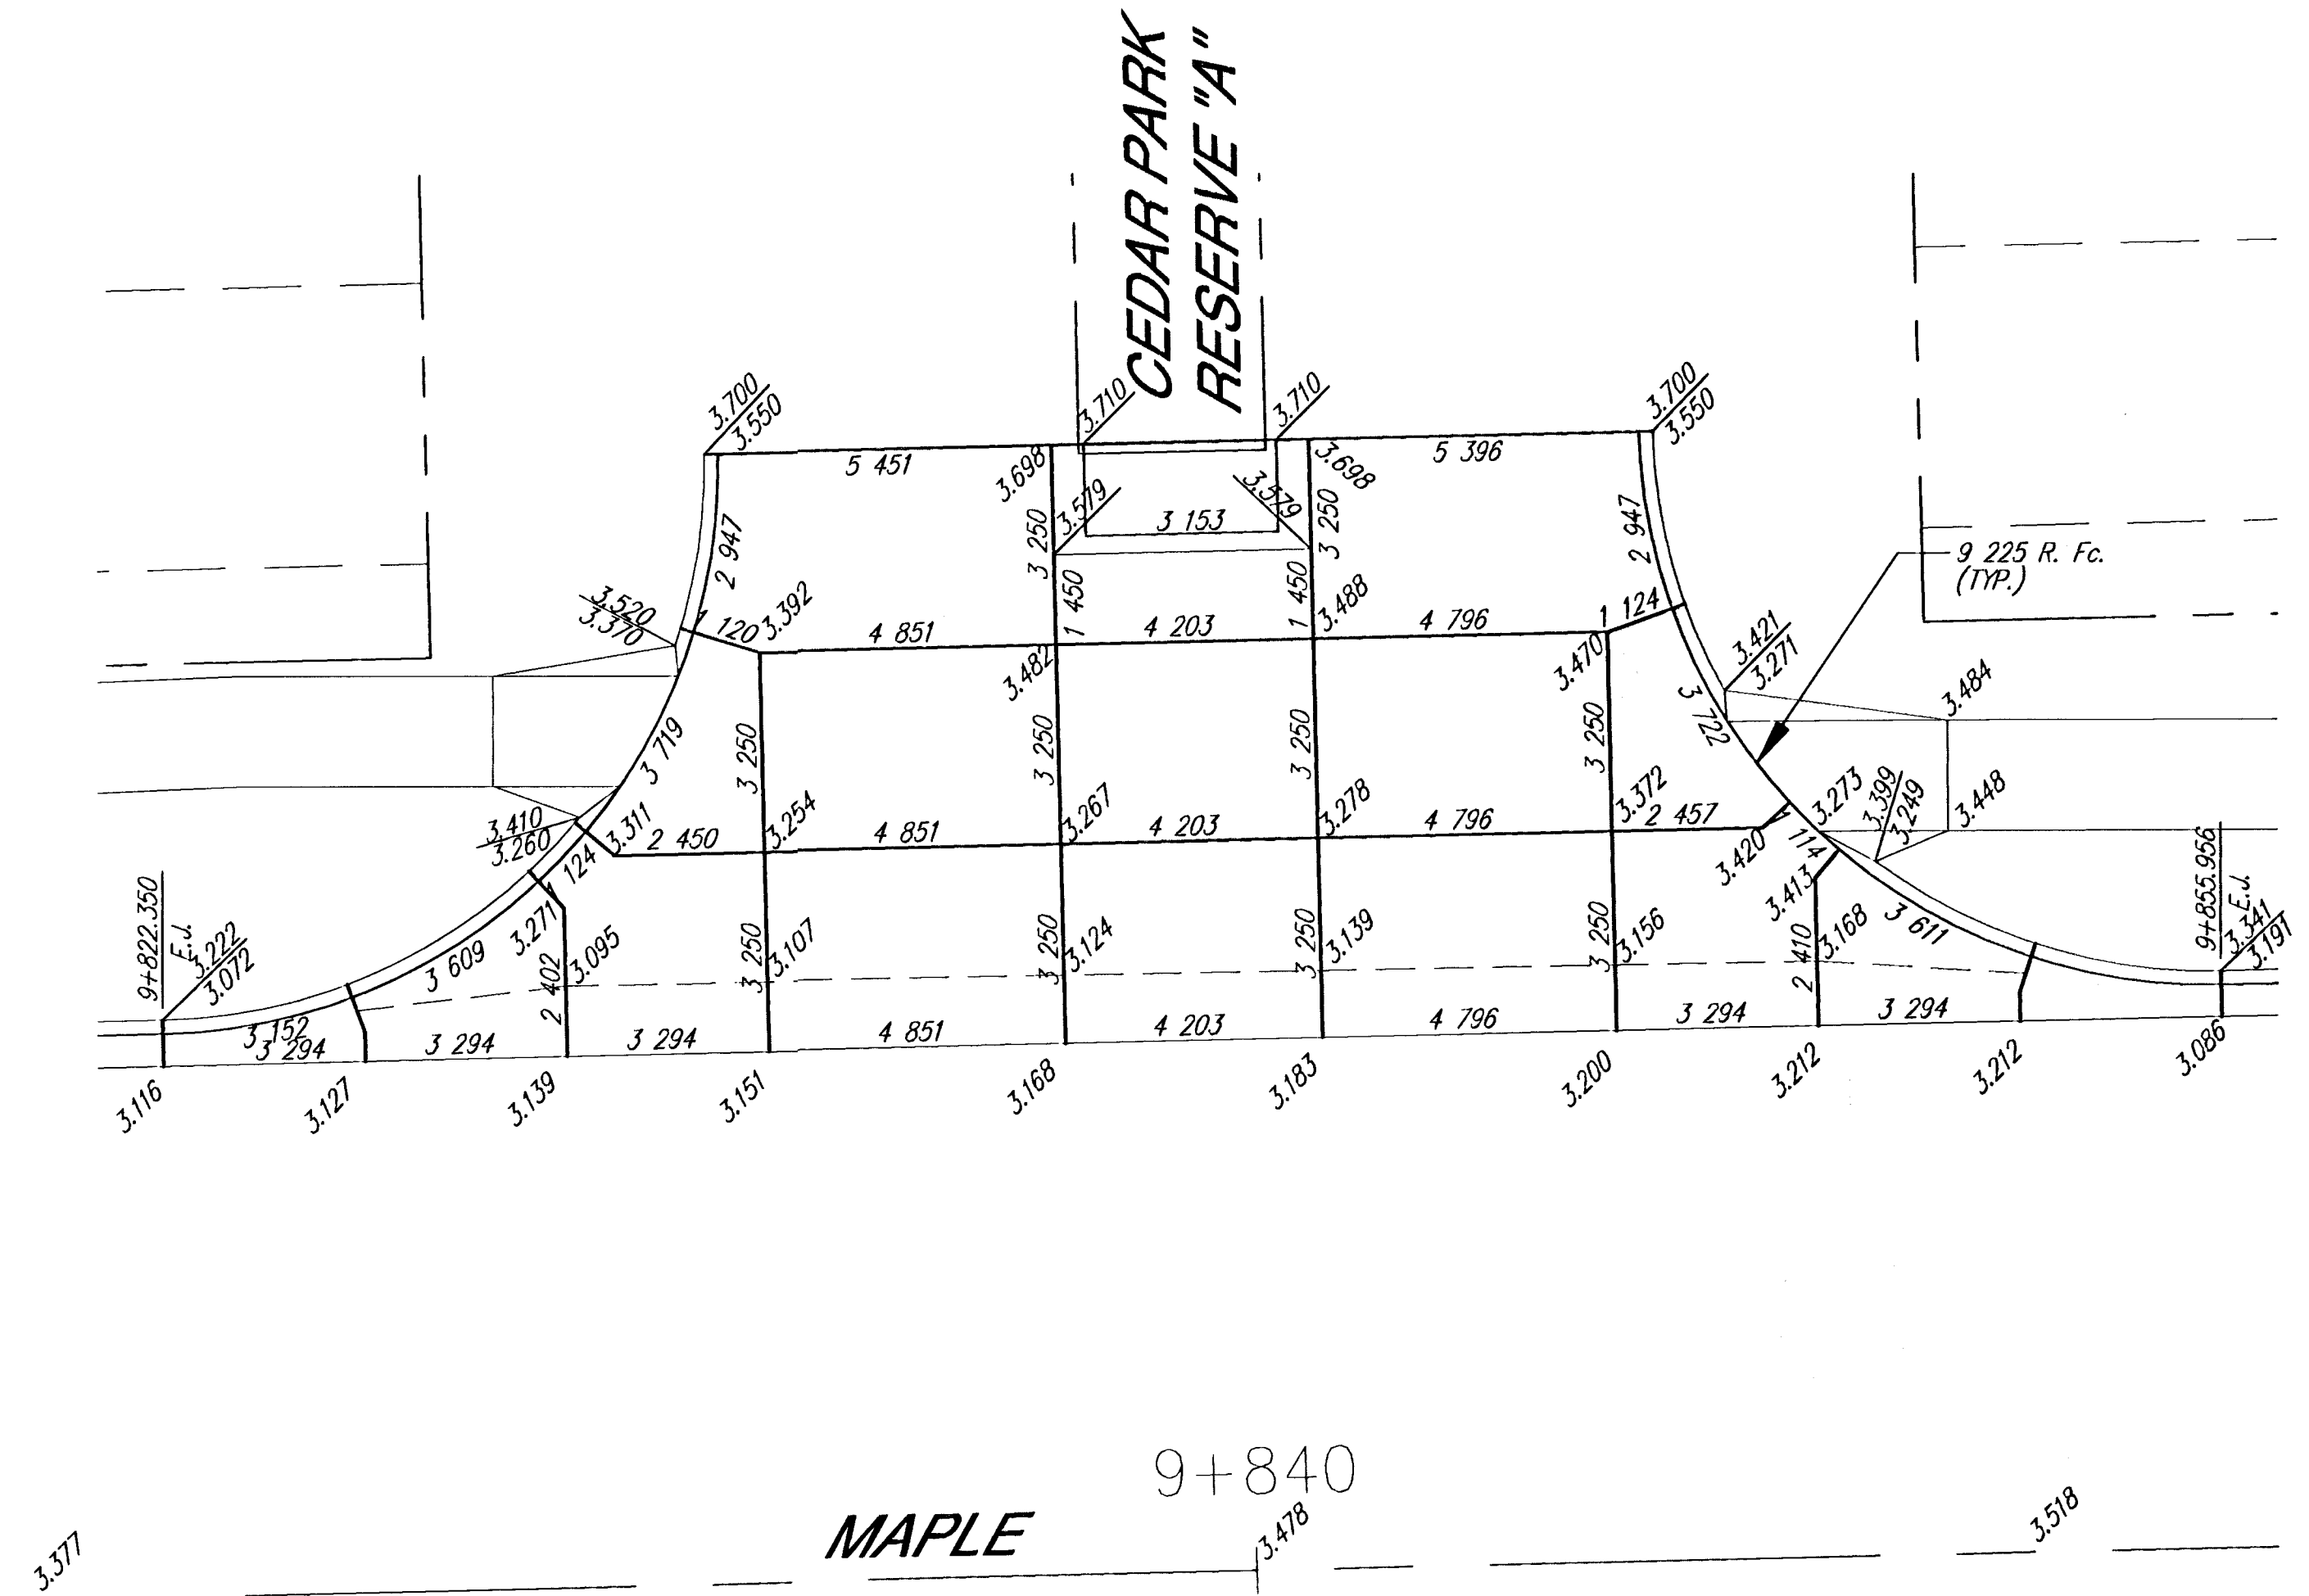


	BY	DATE
REFERENCES NOTED		
REFERENCES CHECKED		

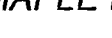

MAPLE IMPROVEMENTS - 135TH ST. W. TO 119TH ST. W. INTERSECTION PLAN				
	924 NORTH MAIN WICHITA, KANSAS 67203 www.srb1.com		316-264-8008 FAX 264-4621 E-Mail: srb@srb1.com	
	SAVOY, RUGGLES & BOHM, P.A. ENGINEERING & SURVEYING			
PROJECT NUMBER 472-76-245-83262-000-000-001				
DRAWN TEB	DESIGN JOS	REVIEW DATE Sept. 6, 2001	UTILITY SRB JOB 1217T	25 127 128