


FHWA REGION NO.	STATE	PROJECT NUMBER	FISCAL YEAR	SHEET NUMBER	TOTAL SHEETS
7	KANSAS	87N-0195-01	2001	77	127

BY	DATE
REFERENCES NOTED	REFERENCES CHECKED

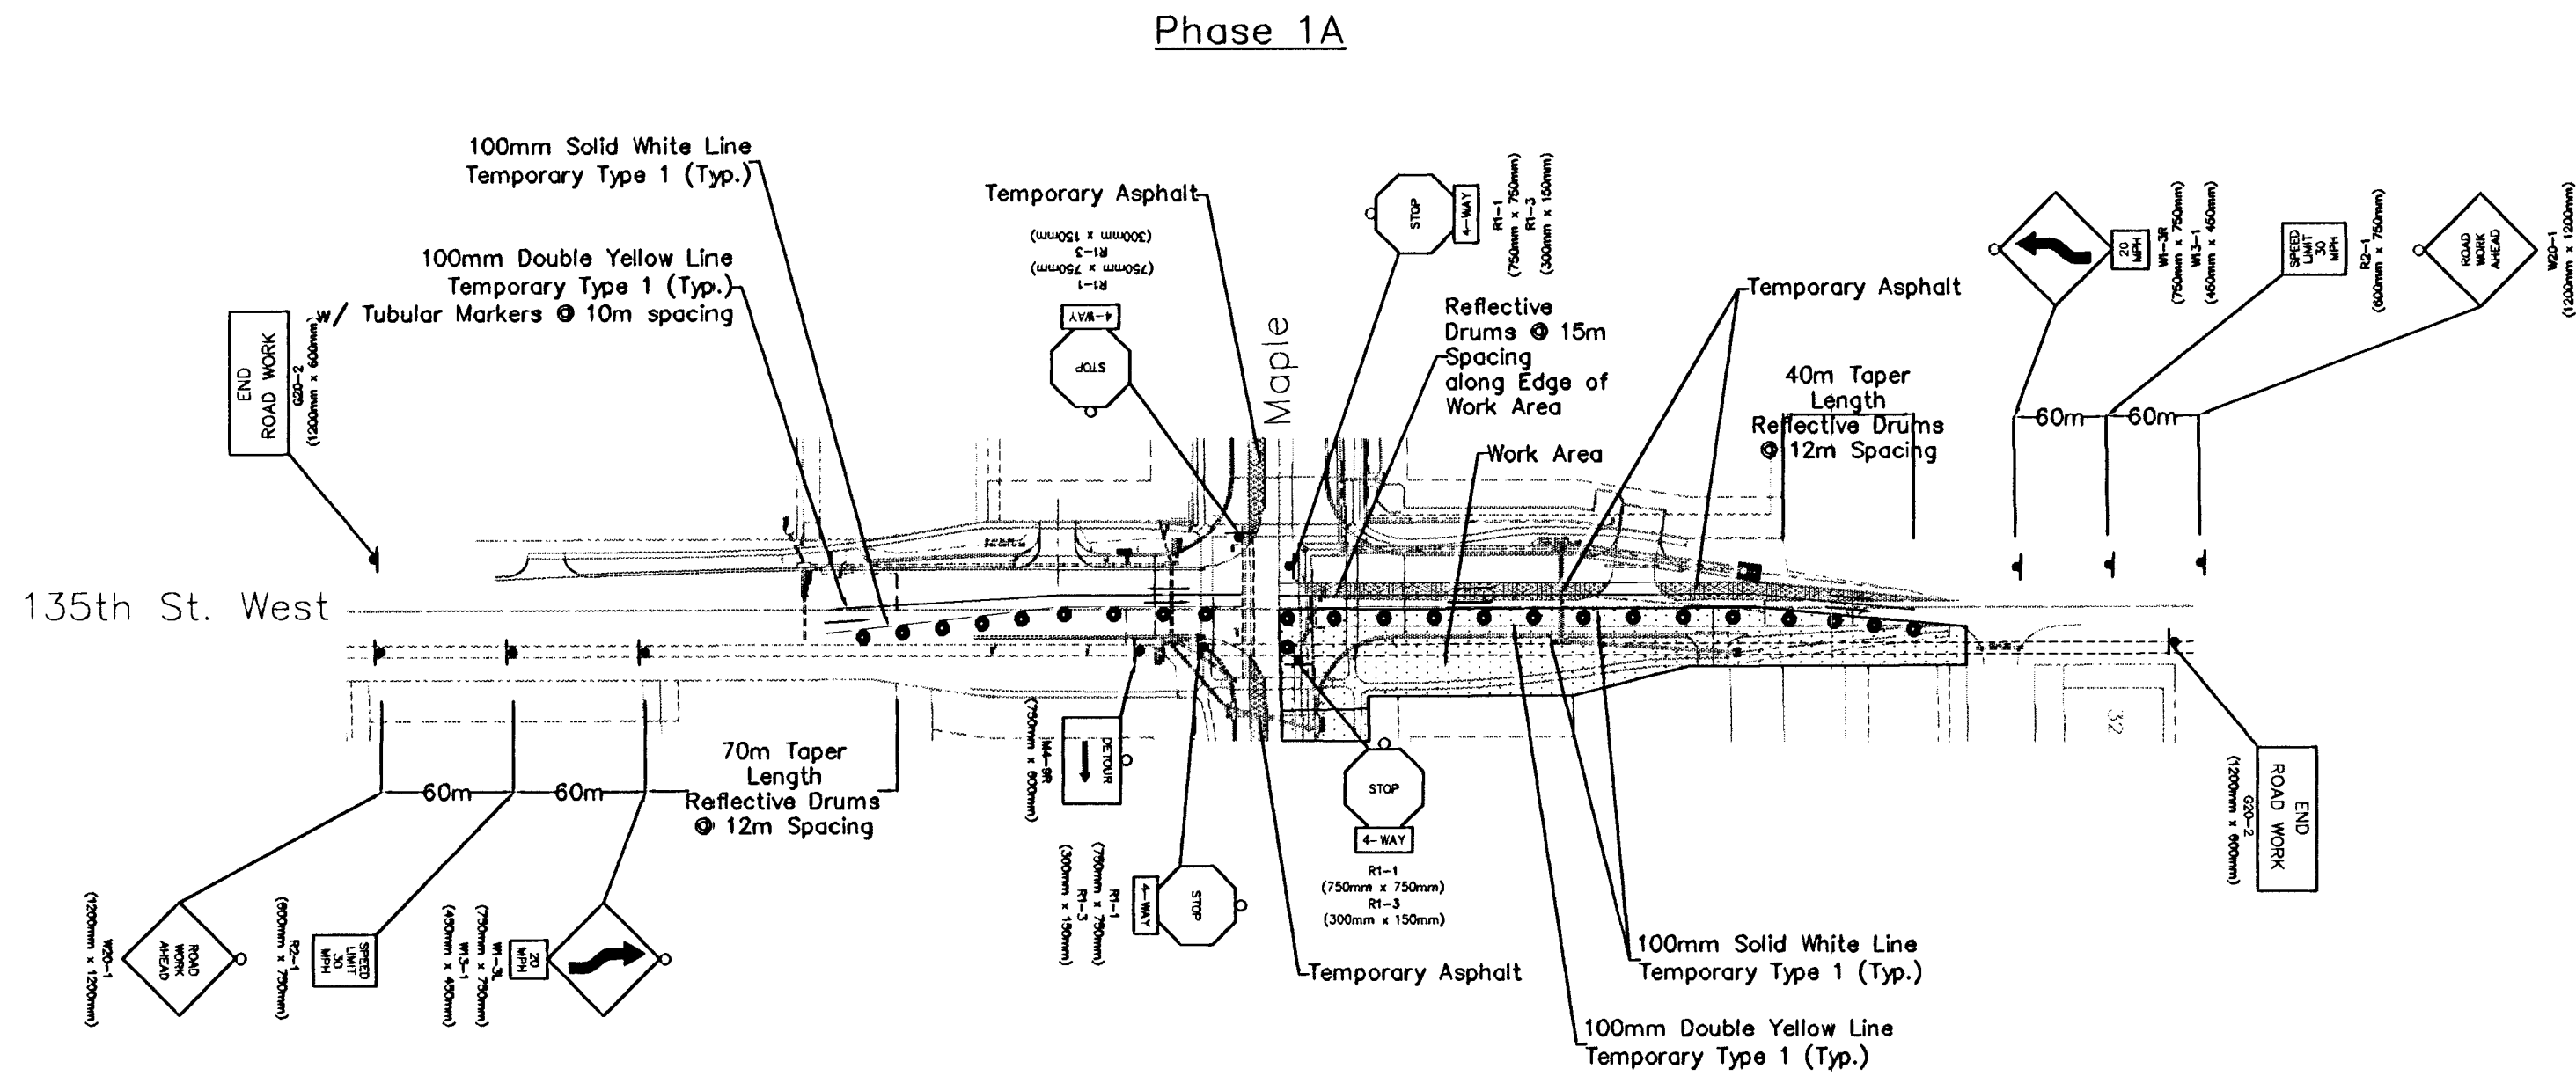



Taper Formula

$L = (SW)/1.6$ for speeds of 72 km/h or more
 $L = (WS^2)/157$ for speed of 64 km/h or less

Where:
L = minimum length of taper
S = numerical value of posted speed prior to work
W = width of offset

Legend

- Type III Barricade
- o Type B Warning Light
- Reflective Barrels/Drums
- ▲ Sign
- == Traffic Flow

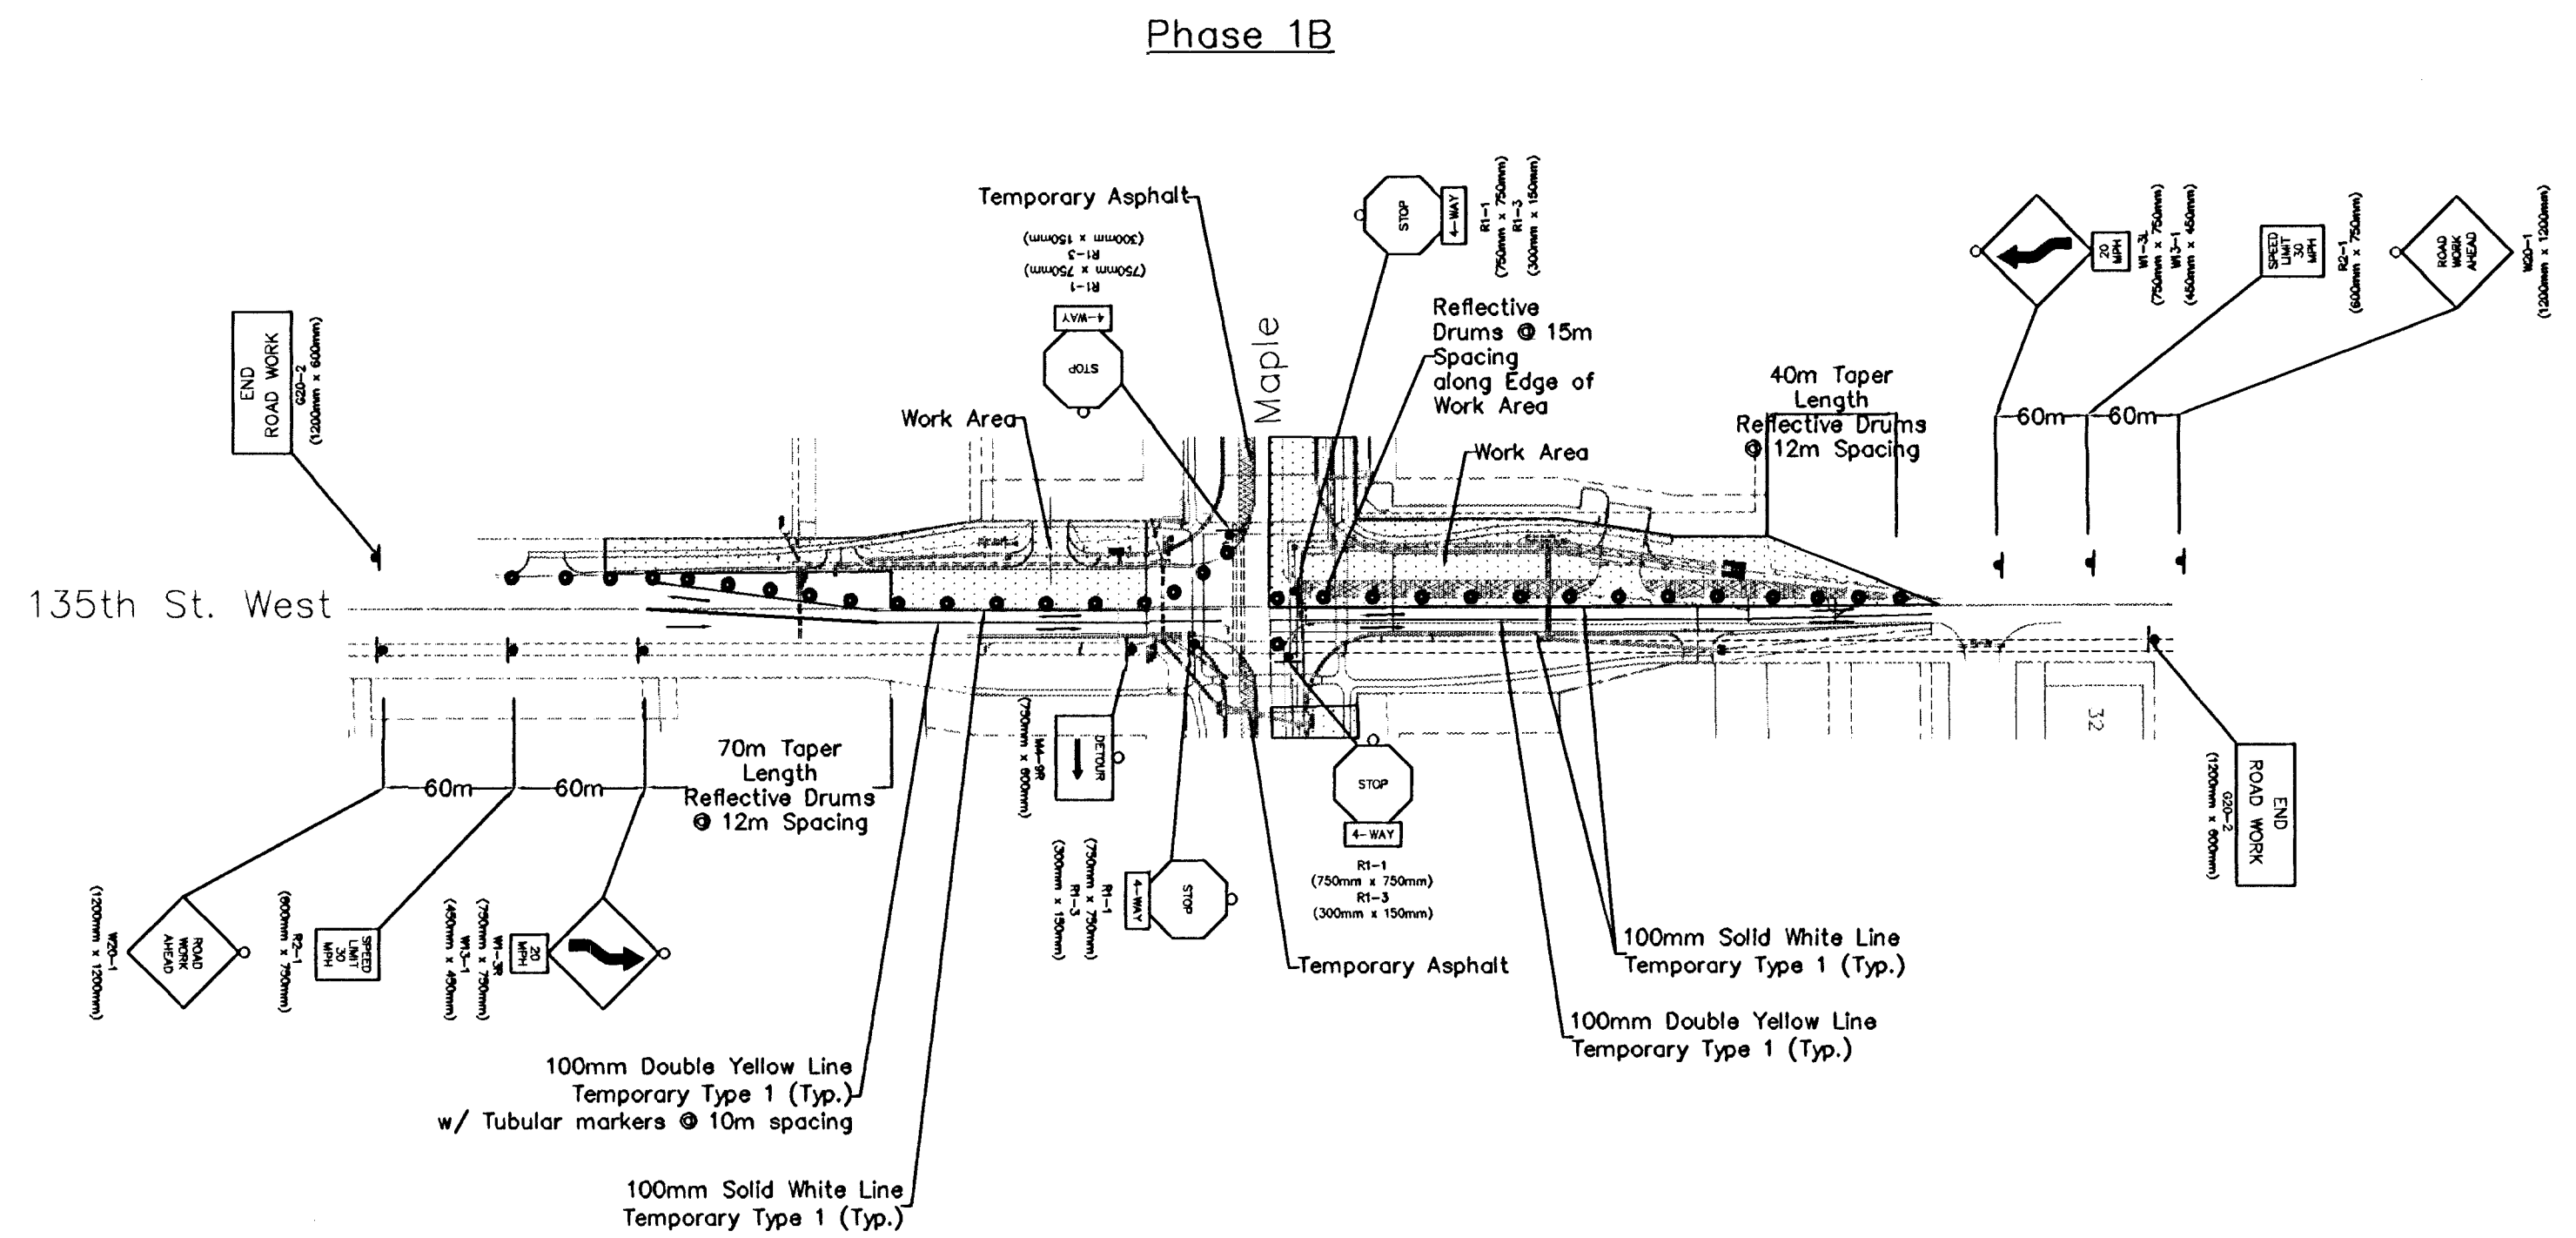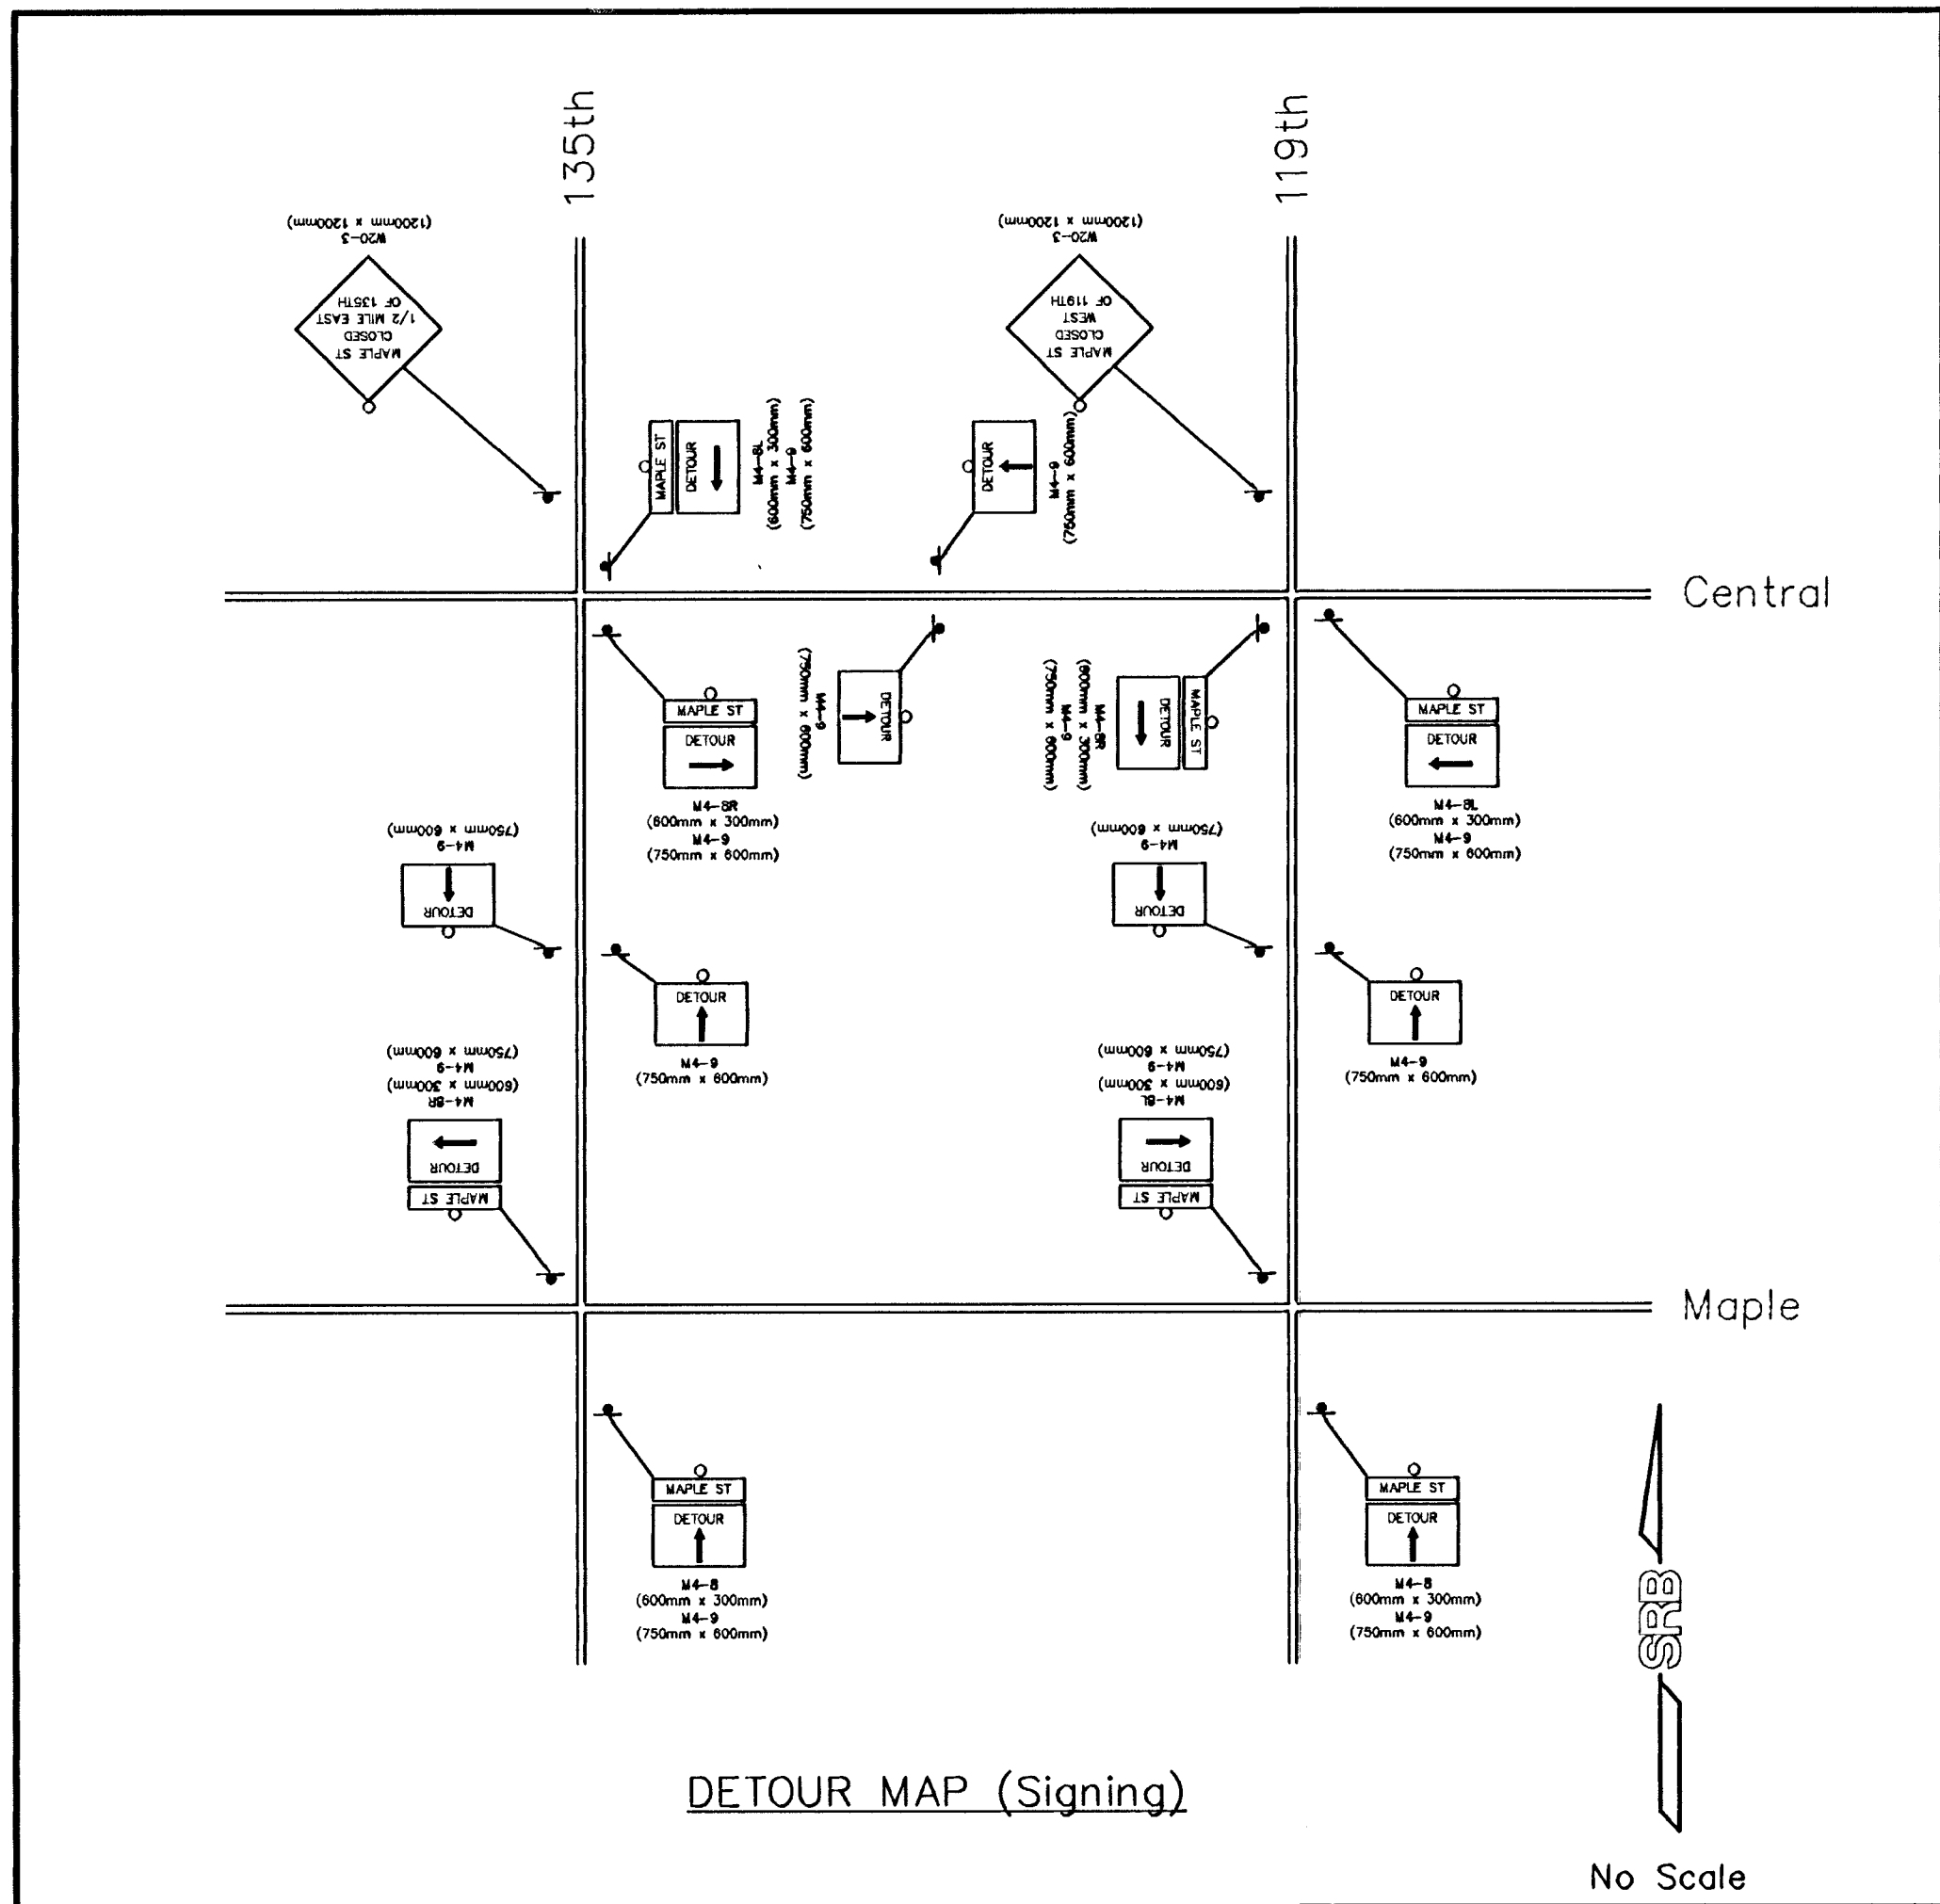

NOTES

- Contractor to maintain street name sign at intersection during construction.

Traffic Control - Phases 1A & 1B 135th STREET WEST			
SRB	924 NORTH MAIN WICHITA, KANSAS 67203 www.srb.com	316-264-8008 FAX 264-4621 E-Mail: srb@srbi.com	REVISION
SAVOY, RUGGLES & BOHM, P.A. ENGINEERING & SURVEYING			
PROJECT NUMBER 472-76-245-83262-000-000-001			
DRAWN JOS	DESIGN JOS	DATE Oct. 3, 2001	UTILITY SRB JOB 1217T